

GENERAL NOTES:

- THE INTENT OF THE DRAWING AND SPECIFICATIONS IS TO CONSTRUCT THE BUILDING IN ACCORDANCE WITH THE 2022 EDITION OF TITLE 24, CALIFORNIA CODE OF REGULATIONS. CHANGES TO THE STRUCTURAL, ACCESSIBILITY OR FIRE AND LIFE-SAFETY PORTIONS OF THE APPROVED PLANS AND SPECIFICATIONS SHALL BE MADE BY AN ADDENDUM OR CONSTRUCTION CHANGE DOCUMENT AS REQUIRED IN SECTION 4-338, PART 1, TITLE 24, CCR, AND SHALL BE SUBMITTED TO AND APPROVED BY DSA PRIOR TO COMMENCEMENT OF THE WORK. DOCUMENTS SHALL BE PREPARED AND SUBMITTED TO DSA IN COMPLIANCE WITH DSA INTERPRETATION OF REGULATION IR A-6.
- LAYOUT OF MATERIALS, EQUIPMENT AND SYSTEMS IS GENERALLY DIAGRAMMATIC UNLESS SPECIFICALLY DIMENSIONED. SOME WORK MAY BE SHOWN OFFSET FOR CLARITY. THE HVAC BUILDING PLANS HAVE BEEN PREPARED TO MATCH THE ARCHITECTURAL PLANS. IF DIFFERENCES OCCUR, THE ARCHITECTURAL PLANS ARE TO TAKE PRECEDENCE. THE ACTUAL LOCATIONS OF ALL MATERIALS, PIPING, DUCTWORK, FIXTURES, EQUIPMENT, SUPPORTS, ETC. SHALL BE CAREFULLY PLANNED, PRIOR TO INSTALLATION OF ANY WORK, TO AVOID ALL INTERFERENCE WITH EACH OTHER, OR WITH STRUCTURAL, ELECTRICAL, ARCHITECTURAL, OR OTHER ELEMENTS. ALL DUCT AND PIPE OFFSET ELBOWS FOR COORDINATION BETWEEN TRADES ARE NOT SHOWN. CONTRACTOR SHALL INCLUDE SUFFICIENT FUNDS FOR THE COORDINATION OFFSETS IN THE BID. VERIFY THE PROPER VOLTAGE AND PHASE OF ALL EQUIPMENT WITH THE ELECTRICAL PLANS. ALL CONFLICTS SHALL BE CALLED TO THE ATTENTION OF THE ARCHITECT AND THE ENGINEER PRIOR TO THE INSTALLATION OF ANY WORK OR THE ORDERING OF ANY EQUIPMENT.
- WHEN INSTALLING DRILLED-IN ANCHORS AND/OR POWDER-DRIVEN PINS IN EXISTING NON-PRESTRESSED CONCRETE, USE CARE AND CAUTION TO AVOID CUTTING OR DAMAGING THE EXISTING REINFORCING BARS. WHEN INSTALLING THEM INTO EXISTING PRESTRESSED CONCRETE (PRE- OR POST-TENSIONED), LOCATE THE PRESTRESSED TENDONS BY USING A NON-DESTRUCTIVE METHOD PRIOR TO INSTALLATION. EXERCISE EXTREME CARE AND CAUTION TO AVOID CUTTING OR DAMAGING THE TENDONS DURING INSTALLATION. MAINTAIN A MINIMUM CLEARANCE OF ONE INCH BETWEEN THE REINFORCEMENT AND THE DRILLED-IN ANCHOR AND/OR PIN.
- MEP COMPONENT ANCHORAGE NOTE:

ALL MECHANICAL, PLUMBING, AND ELECTRICAL COMPONENTS SHALL BE ANCHORED AND INSTALLED PER THE DETAILS ON THE DSA APPROVED CONSTRUCTION DOCUMENTS. THE FOLLOWING COMPONENTS SHALL BE ANCHORED OR BRACED TO MEET THE FORCE AND DISPLACEMENT REQUIREMENTS PRESCRIBED IN THE 2022 CBC, SECTIONS 1617A.1.18 THROUGH 1617A.1.26 AND ASCE 7-16 CHAPTERS 13, 26 AND 30.

- ALL PERMANENT EQUIPMENT AND COMPONENTS.
- TEMPORARY OR MOVABLE EQUIPMENT THAT IS PERMANENTLY ATTACHED (E.G. HARD WIRED) TO THE BUILDING UTILITY SERVICES SUCH AS ELECTRICITY, GAS OR WATER. "PERMANENTLY ATTACHED" SHALL INCLUDE ALL ELECTRICAL CONNECTIONS EXCEPT PLUGS FOR 110/220 VOLT RECEPTACLES HAVING A FLEXIBLE CABLE.
- TEMPORARY, MOVABLE OR MOBILE EQUIPMENT WHICH IS HEAVIER THAN 400 POUNDS OR HAS A CENTER OF MASS LOCATED 4 FEET OR MORE ABOVE THE ADJACENT FLOOR OR ROOF LEVEL THAT DIRECTLY SUPPORT THE COMPONENT IS REQUIRED TO BE RESTRAINED IN A MANNER APPROVED BY DSA.

THE FOLLOWING MECHANICAL AND ELECTRICAL COMPONENTS SHALL BE POSITIVELY ATTACHED TO THE STRUCTURE BUT NEED NOT DEMONSTRATE DESIGN COMPLIANCE WITH THE REFERENCES NOTED ABOVE. THESE COMPONENTS SHALL HAVE FLEXIBLE CONNECTIONS PROVIDED BETWEEN THE COMPONENT AND ASSOCIATED DUCTWORK, PIPING AND CONDUIT. FLEXIBLE CONNECTIONS MUST ALLOW MOVEMENT IN BOTH TRANSVERSE AND LONGITUDINAL DIRECTIONS:

- COMPONENTS WEIGHING LESS THAN 400 POUNDS AND HAVE A CENTER OF MASS LOCATED 4 FEET OR LESS ABOVE THE ADJACENT FLOOR OR ROOF LEVEL THAT DIRECTLY SUPPORT THE COMPONENT.
- COMPONENTS WEIGHING LESS THAN 20 POUNDS, OR IN THE CASE OF DISTRIBUTED SYSTEMS, LESS THAN 5 POUNDS PER FOOT, WHICH ARE SUSPENDED FROM A ROOF OR FLOOR OR HUNG FROM A WALL.

THE ANCHORAGE OF ALL MECHANICAL, ELECTRICAL AND PLUMBING COMPONENTS SHALL BE SUBJECT TO THE APPROVAL OF THE DESIGN PROFESSIONAL IN GENERAL RESPONSIBLE CHARGE OR STRUCTURAL ENGINEER DELEGATED RESPONSIBILITY AND ACCEPTANCE BY DSA. THE PROJECT INSPECTOR WILL VERIFY THAT ALL COMPONENTS AND EQUIPMENT HAVE BEEN ANCHORED IN ACCORDANCE WITH ABOVE REQUIREMENTS.

- PIPING, DUCTWORK AND ELECTRICAL DISTRIBUTION SYSTEM BRACING NOTE:

PIPING, DUCTWORK, AND ELECTRICAL DISTRIBUTION SYSTEMS SHALL BE BRACED TO COMPLY WITH THE FORCES AND DISPLACEMENTS PRESCRIBED IN ASCE 7-16 SECTION 13.3 AS DEFINED IN ASCE 7-16 SECTION 13.6.5, 13.6.6, 13.6.7, 13.6.8; AND 2022 CBC, SECTIONS 1617A.1.24, 1617A.1.25 AND 1617A.1.26.

THE METHOD OF SHOWING BRACING AND ATTACHMENTS TO THE STRUCTURE FOR THE IDENTIFIED DISTRIBUTION SYSTEM ARE AS NOTED BELOW. WHEN BRACING AND ATTACHMENTS ARE BASED ON A PREAPPROVED INSTALLATION GUIDE (E.G., HCAI (OSHPD) OPM FOR 2013 CBC OR LATER), COPIES OF THE BRACING SYSTEM INSTALLATION GUIDE OR MANUAL SHALL BE AVAILABLE ON THE JOBSITE PRIOR TO THE START OF AND DURING THE HANGING AND BRACING OF THE DISTRIBUTION SYSTEMS. THE STRUCTURAL ENGINEER OF RECORD SHALL VERIFY THE ADEQUACY OF THE STRUCTURE TO SUPPORT THE HANGER AND BRACE LOADS.

MECHANICAL PIPING (MP), MECHANICAL DUCTS (MD), PLUMBING PIPING (PP), ELECTRICAL DISTRIBUTION SYSTEMS(E):

MP ☒ MD ☒ PP ☐ E ☐ OPTION 1: DETAILED ON THE APPROVED DRAWINGS WITH PROJECT SPECIFIC NOTES AND DETAILS.

MP ☐ MD ☐ PP ☐ E ☐ OPTION 2: SHALL COMPLY WITH THE APPLICABLE HCAI (OSHPD) PRE-APPROVAL (OPM#) # 0043-13. AS INCLUDED IN THESE DRAWINGS WITH PROJECT-SPECIFIC NOTES AND DETAILS.

- PENETRATIONS THROUGH FIRE RATED WALLS, FLOOR/CEILING, AND ROOF/CEILING ASSEMBLIES SHALL BE SEALED USING AN APPROVED SYSTEM CAPABLE OF PREVENTING THE PASSAGE OF FLAMES AND HOT GASES WHEN SUBJECTED TO THE REQUIREMENTS OF THE TEST STANDARD SPECIFIC TO FIRE STOPS PER 2022 CBC SECTION 714. THIS INCLUDES EXISTING PIPE AND CONDUIT THROUGH NEW ASSEMBLIES. CUSTOM DESIGNED SYSTEMS WHICH COMBINE COMPONENTS FROM DIFFERENT APPROVED SYSTEMS BUT HAVE NOT BEEN TESTED AS A COMPLETE ASSEMBLY WILL NOT BE ACCEPTABLE. FOR FIRE STOPS FOR PIPE PENETRATIONS SEE SPECIFICATIONS.
- A DSA CERTIFIED PROJECT INSPECTOR (MINIMUM CLASS 3) EMPLOYED BY THE DISTRICT & APPROVED BY DSA SHALL PROVIDE CONTINUOUS INSPECTION OF THE WORK. THE DUTIES OF THE INSPECTOR ARE DEFINED IN SECTION 4-338, PART 1, TITLE 24, CCR.
- A DSA ACCEPTED TESTING LABORATORY DIRECTLY EMPLOYED BY THE DISTRICT SHALL CONDUCT ALL THE REQUIRED TESTS AND INSPECTIONS FOR THE PROJECT.
- THIS PROJECT HAS NO DEFERRED SUBMITTALS.
- GRADING PLANS, DRAINAGE IMPROVEMENTS, ROAD AND ACCESS REQUIREMENTS AND ENVIRONMENTAL HEALTH CONSIDERATIONS SHALL COMPLY WITH ALL LOCAL ORDINANCES.
- SUBSTITUTIONS AFFECTING DSA-REGULATED ITEMS SHALL BE CONSIDERED AS CONSTRUCTION DOCUMENTS (CCD'S) AND SHALL BE APPROVED PRIOR TO FABRICATION AND INSTALLATION PER DSA IR A-6 AND SECTIONS 338 (C) PART 1, TITLE 24 CCR.
- THE CALIFORNIA ENERGY CODE SECTION 1-0103 REQUIRES ACCEPTANCE TESTING ON ALL NEWLY INSTALLED LIGHTING CONTROLS, MECHANICAL SYSTEMS, ENVELOPES, AND PROCESS EQUIPMENT AFTER INSTALLATION AND BEFORE PROJECT COMPLETION. AN ACCEPTANCE TEST IS A FUNCTIONAL PERFORMANCE TEST TO HELP ENSURE THAT NEWLY INSTALLED EQUIPMENT IS OPERATING AND IN COMPLIANCE WITH THE ENERGY CODE. LIGHTING CONTROLS ACCEPTANCE TEST MUST BE PERFORMED BY A CERTIFIED LIGHTING CONTROLS ACCEPTANCE TEST TECHNICIAN (ATT). MECHANICAL SYSTEM ACCEPTANCE TEST MUST BE PERFORMED BY A CERTIFIED MECHANICAL ATT FOR PROJECTS SUBMITTED ON OR AFTER OCTOBER 1, 2021. ENVELOPE AND PROCESS EQUIPMENT ACCEPTANCE TEST SHALL BE PERFORMED BY THE INSTALLING CONTRACTOR, ENGINEERING / ARCHITECT OF RECORD OR THE OWNER'S AGENT. A LISTING OF CERTIFIED ATT CAN BE FOUND AT: <https://www.energy.ca.gov/programs-and-topics/programs/acceptance-test-technician-certification-provider-program/acceptance>. THE ACCEPTANCE TESTING PROCEDURES MUST BE REPEATED, AND DEFICIENCIES MUST BE CORRECTED BY THE BUILDER OR INSTALLING CONTRACTOR UNTIL THE CONSTRUCTION INSTALLATION OF THE SPECIFIED SYSTEMS CONFORM AND PASS REQUIRED ACCEPTANCE CRITERIA. PROJECT INSPECTORS WILL COLLECT THE FORMS TO CONFIRM THAT THE REQUIRED ACCEPTANCE TESTS HAVE BEEN COMPLETED.

MADERA UNIFIED SCHOOL DISTRICT

PARKWOOD ELEMENTARY SCHOOL

COLD BOX ADDITION

1150 E. PECAN AVE.

MADERA, CA 93637

OWNER
MADERA UNIFIED SCHOOL DISTRICT

769 SOUTH PINE STREET
MADERA, CA 93637
(559) 675-4546

CONTACT: ROSALIND COX

MECHANICAL ENGINEER
LAWRENCE ENGINEERING GROUP

4910 E CLINTON WAY
FRESNO, CA 93727
(559) 431-0101

CONTACT: RYAN CARLSON

ELECTRICAL ENGINEER


BORELLI & ASSOCIATES, INC.
2032 N. GATEWAY BLVD.
FRESNO, CA 93727
(559) 233-4438

CONTACT: JOHN BORELLI

STRUCTURAL ENGINEER

PARRISH HANSEN
418 CLOVIS AVE.
CLOVIS, CA 93612
(559) 323-1023

CONTACT: BOB PARRISH

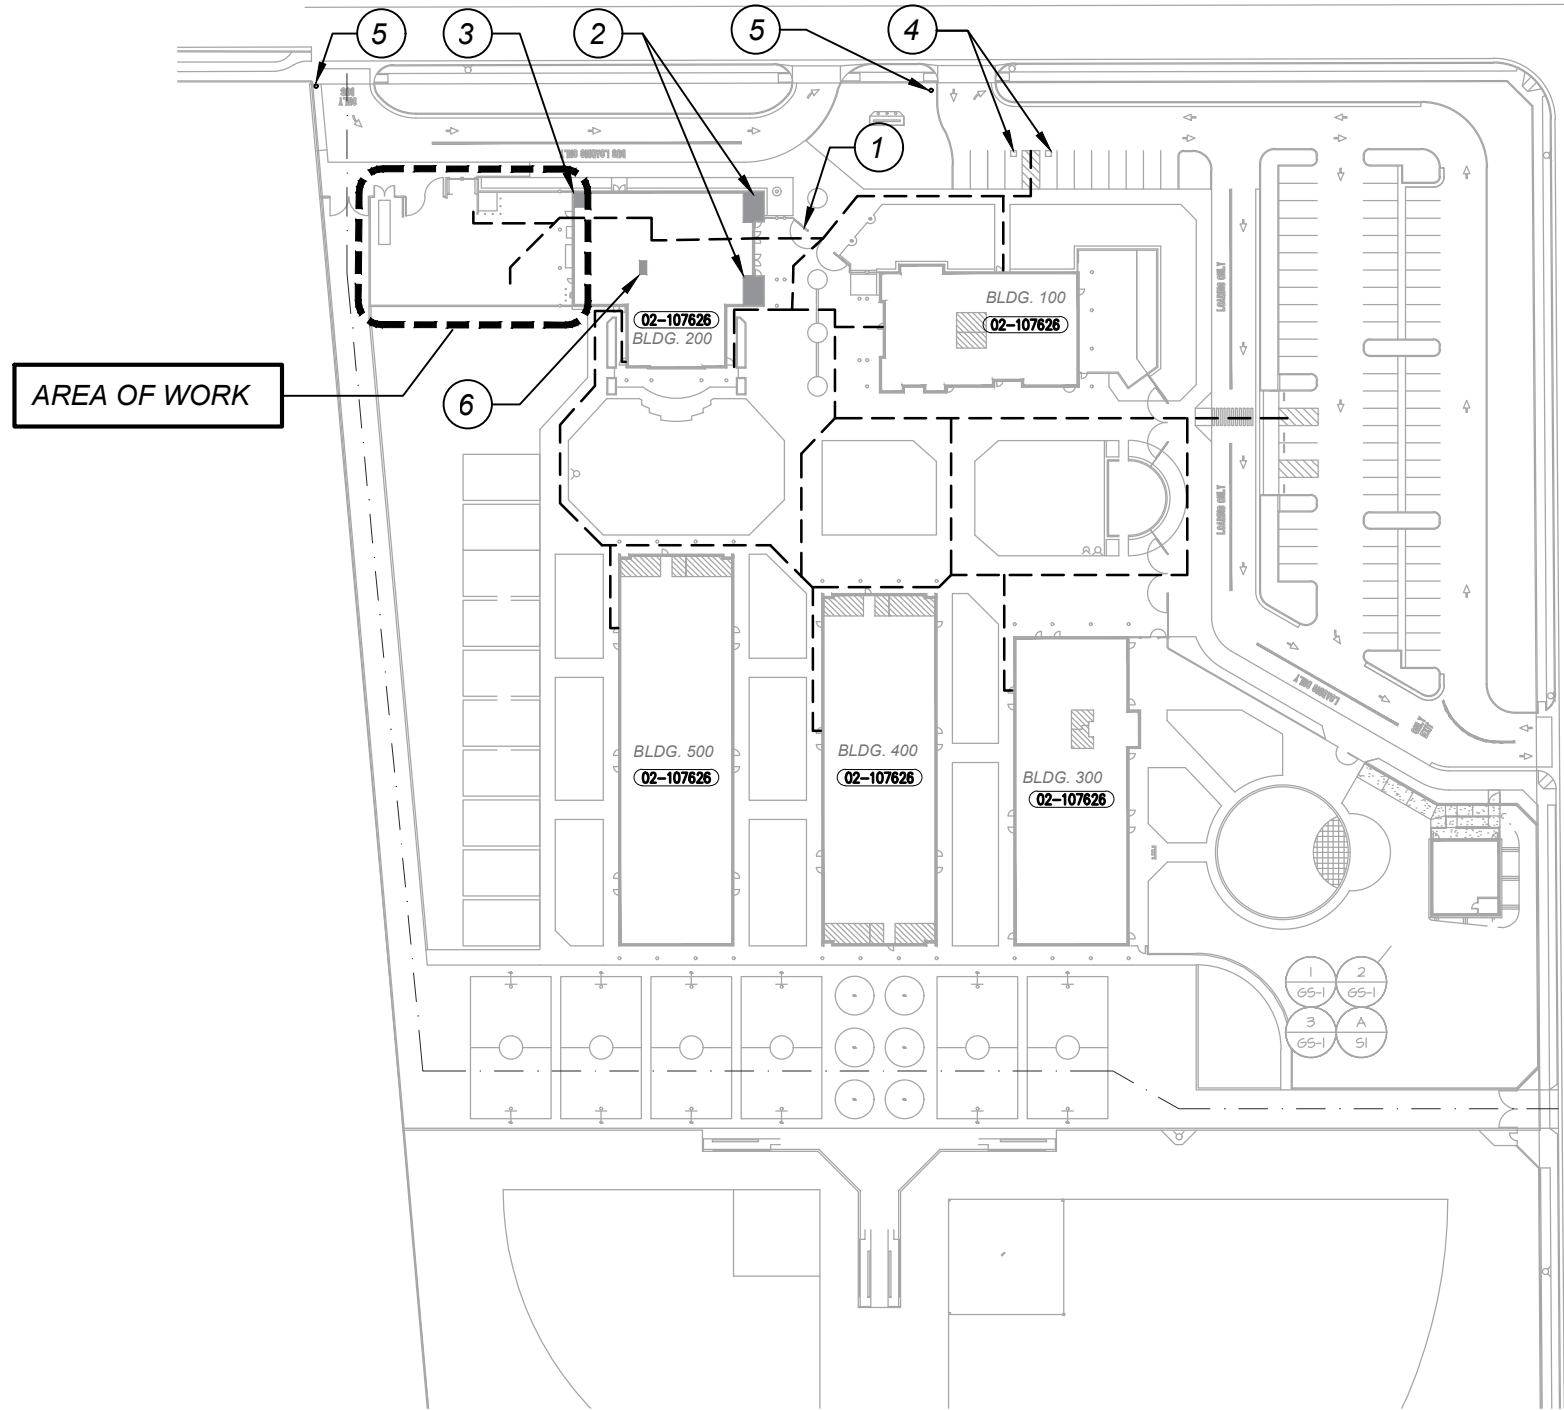

OVERALL SITE PLAN

SCALE: 1"=100'-0"

KEYNOTES: (THIS SHEET ONLY)

- (E) ACCESS GATE PER APP. NO. 02-107626 WITH ADJACENT SIGN TO BE LOCKED OPEN DURING NORMAL BUSINESS / SCHOOL HOURS OR DURING ANY PUBLIC FUNCTIONS.
- (E) STUDENT ACCESSIBLE RESTROOM PER APP. NO. 02-107626
- (E) STAFF ACCESSIBLE RESTROOM PER APP. NO. 02-107626
- (E) ACCESSIBLE PARKING STALLS PER APP. NO. 02-107626
- (E) TOW-AWAY SIGN.
- (E) ADA COMPLIANT DUAL HEIGHT DRINKING FOUNTAIN PER APP. 02-107626

LEGEND:

--- DSA NUMBER (EXISTING BUILDING) --- (E) FIRE LANE

--- (E) ACCESSIBLE PATH OF TRAVEL

DESIGN PROFESSIONAL IN GENERAL RESPONSIBLE CHARGE STATEMENT: THE POT IDENTIFIED IN THESE CONSTRUCTION DOCUMENTS MEETS THE REQUIREMENTS OF THE CURRENT APPLICABLE CALIFORNIA BUILDING CODE (CBC) ACCESSIBILITY PROVISIONS FOR PATH OF TRAVEL REQUIREMENTS FOR ALTERCATIONS, ADDITIONS AND STRUCTURAL REPAIRS. AS PART OF THE DESIGN OF THIS PROJECT, THE POT WAS EXAMINED AND ANY ELEMENTS, COMPONENTS OR PORTIONS OF THE POT THAT WERE DETERMINED TO BE NON-COMPLIANT WITH CBC HAVE BEEN IDENTIFIED AND THE CORRECTIVE WORK NECESSARY TO BRING THEM INTO COMPLIANCE HAS BEEN INCLUDED WITHIN THE SCOPE OF THIS PROJECTS WORK THROUGH DETAILS, DRAWINGS AND SPECIFICATIONS INCORPORATED INTO THESE PROTIONS OF THE POT THAT WILL NOT BE CORRECTED BY THIS PROJECT BASED ON VALUATION THRESHOLD LIMITATIONS OR A FINDING OR UNREASONABLE HARDSHIP ARE INDICATED IN THESE CONSTRUCTION DOCUMENTS. DURING CONSTRUCTION, IF POT ITEMS WITHIN THE SCOPE OF THE PROJECT REPRESENTED AS CBC COMPLIANT ARE FOUND TO BE NONCONFORMING BEYOND REASONABLE CONSTRUCTION TOLERANCES, THE ITEMS SHALL BE BROUGHT INTO COMPLIANCE WITH CBC AS PART OF THIS PROJECT BY MEANS OF A CONSTRUCTION CHANGE DOCUMENT.

APPLICABLE CODES

- 2022 CALIFORNIA ADMINISTRATIVE CODE - CCR TITLE 24, PART 1
- 2022 CALIFORNIA BUILDING CODE - CCR TITLE 24, PART 2
- 2022 CALIFORNIA ELECTRICAL CODE - CCR TITLE 24, PART 3
- 2022 CALIFORNIA MECHANICAL CODE - CCR TITLE 24, PART 4
- 2022 CALIFORNIA PLUMBING CODE - CCR TITLE 24, PART 5
- 2022 CALIFORNIA ENERGY CODE - CCR TITLE 24, PART 6
- 2022 CALIFORNIA FIRE CODE - CCR TITLE 24, PART 9
- 2022 EXISTING BUILDING CODE - CCR TITLE 24, PART 10
- 2022 CALIFORNIA GREEN CODE - CCR TITLE 24 PART 11
- 2022 CALIFORNIA REFERENCE CODE - CCR TITLE 24 PART 12
- TITLE 19 CCR PUBLIC SAFTEY, STATE FIRE MARSHALL REGULATIONS
- 2022 NFPA 72 FOR FIRE ALARM SYSTEM, CFC CH 33 FIRE SAFTEY DURING CONSTRUCTION AND DEMOLITION

SHEET INDEX

MECHANICAL	SHEET COUNT
G-1 COVER SHEET	1
MP-1 MECHANICAL YARD PLAN	2
MP-2 MECHANICAL DETAILS & SCHEDULES	3
MP-3 MECHANICAL SPECIFICATIONS	4

ELECTRICAL

E1.01 SYMBOL LEGEND, ABBREVIATIONS AND REQUIREMENTS	5
E1.02 ADDITIONAL ELECTRICAL NOTES AND REQUIREMENTS	6
E1.03 SINGLE LINE DIAGRAM, PANEL SCHEDULE, WEIGHT AND DIMENSION SCHEDULE	7
E2.01 PARTIAL ELECTRICAL SITE PLAN	8
E2.02 PARTIAL ELECTRICAL SITE PLAN	9
E3.01 TYPICAL ELECTRICAL DETAILS	10
E3.02 TYPICAL ELECTRICAL DETAILS	11

STRUCTURAL

S-1 TYPICAL NOTES	12
S-2 DETAILS	13

SHEET COUNT TOTAL:

13

SCHEDULING OF WORK

THIS PROJECT SHALL BE THE FIRST IN A SERIES OF FOUR PROJECTS AT MULTIPLE SCHOOL SITES. ALL WORK AT THIS SCHOOL SITE SHALL BE COMPLETED PRIOR TO ANY WORK COMMENCING AT CHAVEZ ELEMENTARY.

CAFETERIA BUILDING ANALYSIS

OCCUPANCY A2.1, B
EXISTING AREA 6,409 / 1,145 FT²
CONSTRUCTION TYPE V - N, FULLY SPRINKLERED

SCOPE OF WORK

THE SCOPE OF WORK IS AS INDICATED BY THE CONTRACT DRAWINGS AND SPECIFICATION AND IS SUMMARIZED AS FOLLOWS:

- PROVIDE NEW OUTDOOR GRADE-MOUNTED WALK-IN FREEZER AT CAFETERIA SERVICE YARD.

Statement of General Conformance

FOR ARCHITECTS/ENGINEERS WHO UTILIZE PLANS, INCLUDING BUT NOT LIMITED TO SHOP DRAWINGS, PREPARED BY OTHER LICENSED DESIGN PROFESSIONALS AND/OR CONSULTANTS

(Application No. 02-122313 File No. 20-30)

The Architectural, Structural and Electrical Drawings Listed above have been prepared by other design professionals or consultants who are licensed and/or authorized to prepare such drawings in this state. They have been examined by me for:

- Design intent and appears to meet the appropriate requirements of Title 24, California Code of Regulations and the project specifications prepared by me, and
- Coordination with my plans and specifications and is acceptable for incorporation into the construction of this project.

This Statement of General Conformance shall not be construed as relieving me of my rights, duties, and responsibilities under Section 17302 and 81138 of the Education Code and Sections 4-336, 4-341 and 4-344 of Title 24, Part 1, (Title 24, Part 1, Section 4-317 (b))

RYAN W. CARLSON
LICENSE NUMBER: M34846
EXPIRATION DATE: 6-30-24

APPROVALS:

APPLICATION #
02-122313

IDENTIFICATION STAMP
DIV. OF THE STATE ARCHITECT

APP: 02-122313 INC:

REVIEWED FOR

SS ☒ FLS ☒ ACS ☒

DATE: 07/09/2024



DATE: 05-21-2024

PARKWOOD ELEMENTARY SCHOOL
COLD BOX ADDITION
1150 E. PECAN AVE.
MADERA, CA 93637

REVISIONS



LAWRENCE
ENGINEERING GROUP
FRESNO, CA 93727
(559) 431-1342
FAX (559) 431-1342
4910 E. Clinton Way, Suite 101
(559) 431-0101

TITLE:

COVER



SHEET

SHEET:

G1

PROJECT 24020


18 June 2024 2:15 PM p:\2024\24020 modera usd - elem. cold boxes\4-drawings\4 M CAD\Parkwood\MP-1 MECHANICAL YARD PLAN - PARKWOOD.dwg mathew

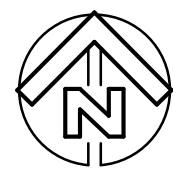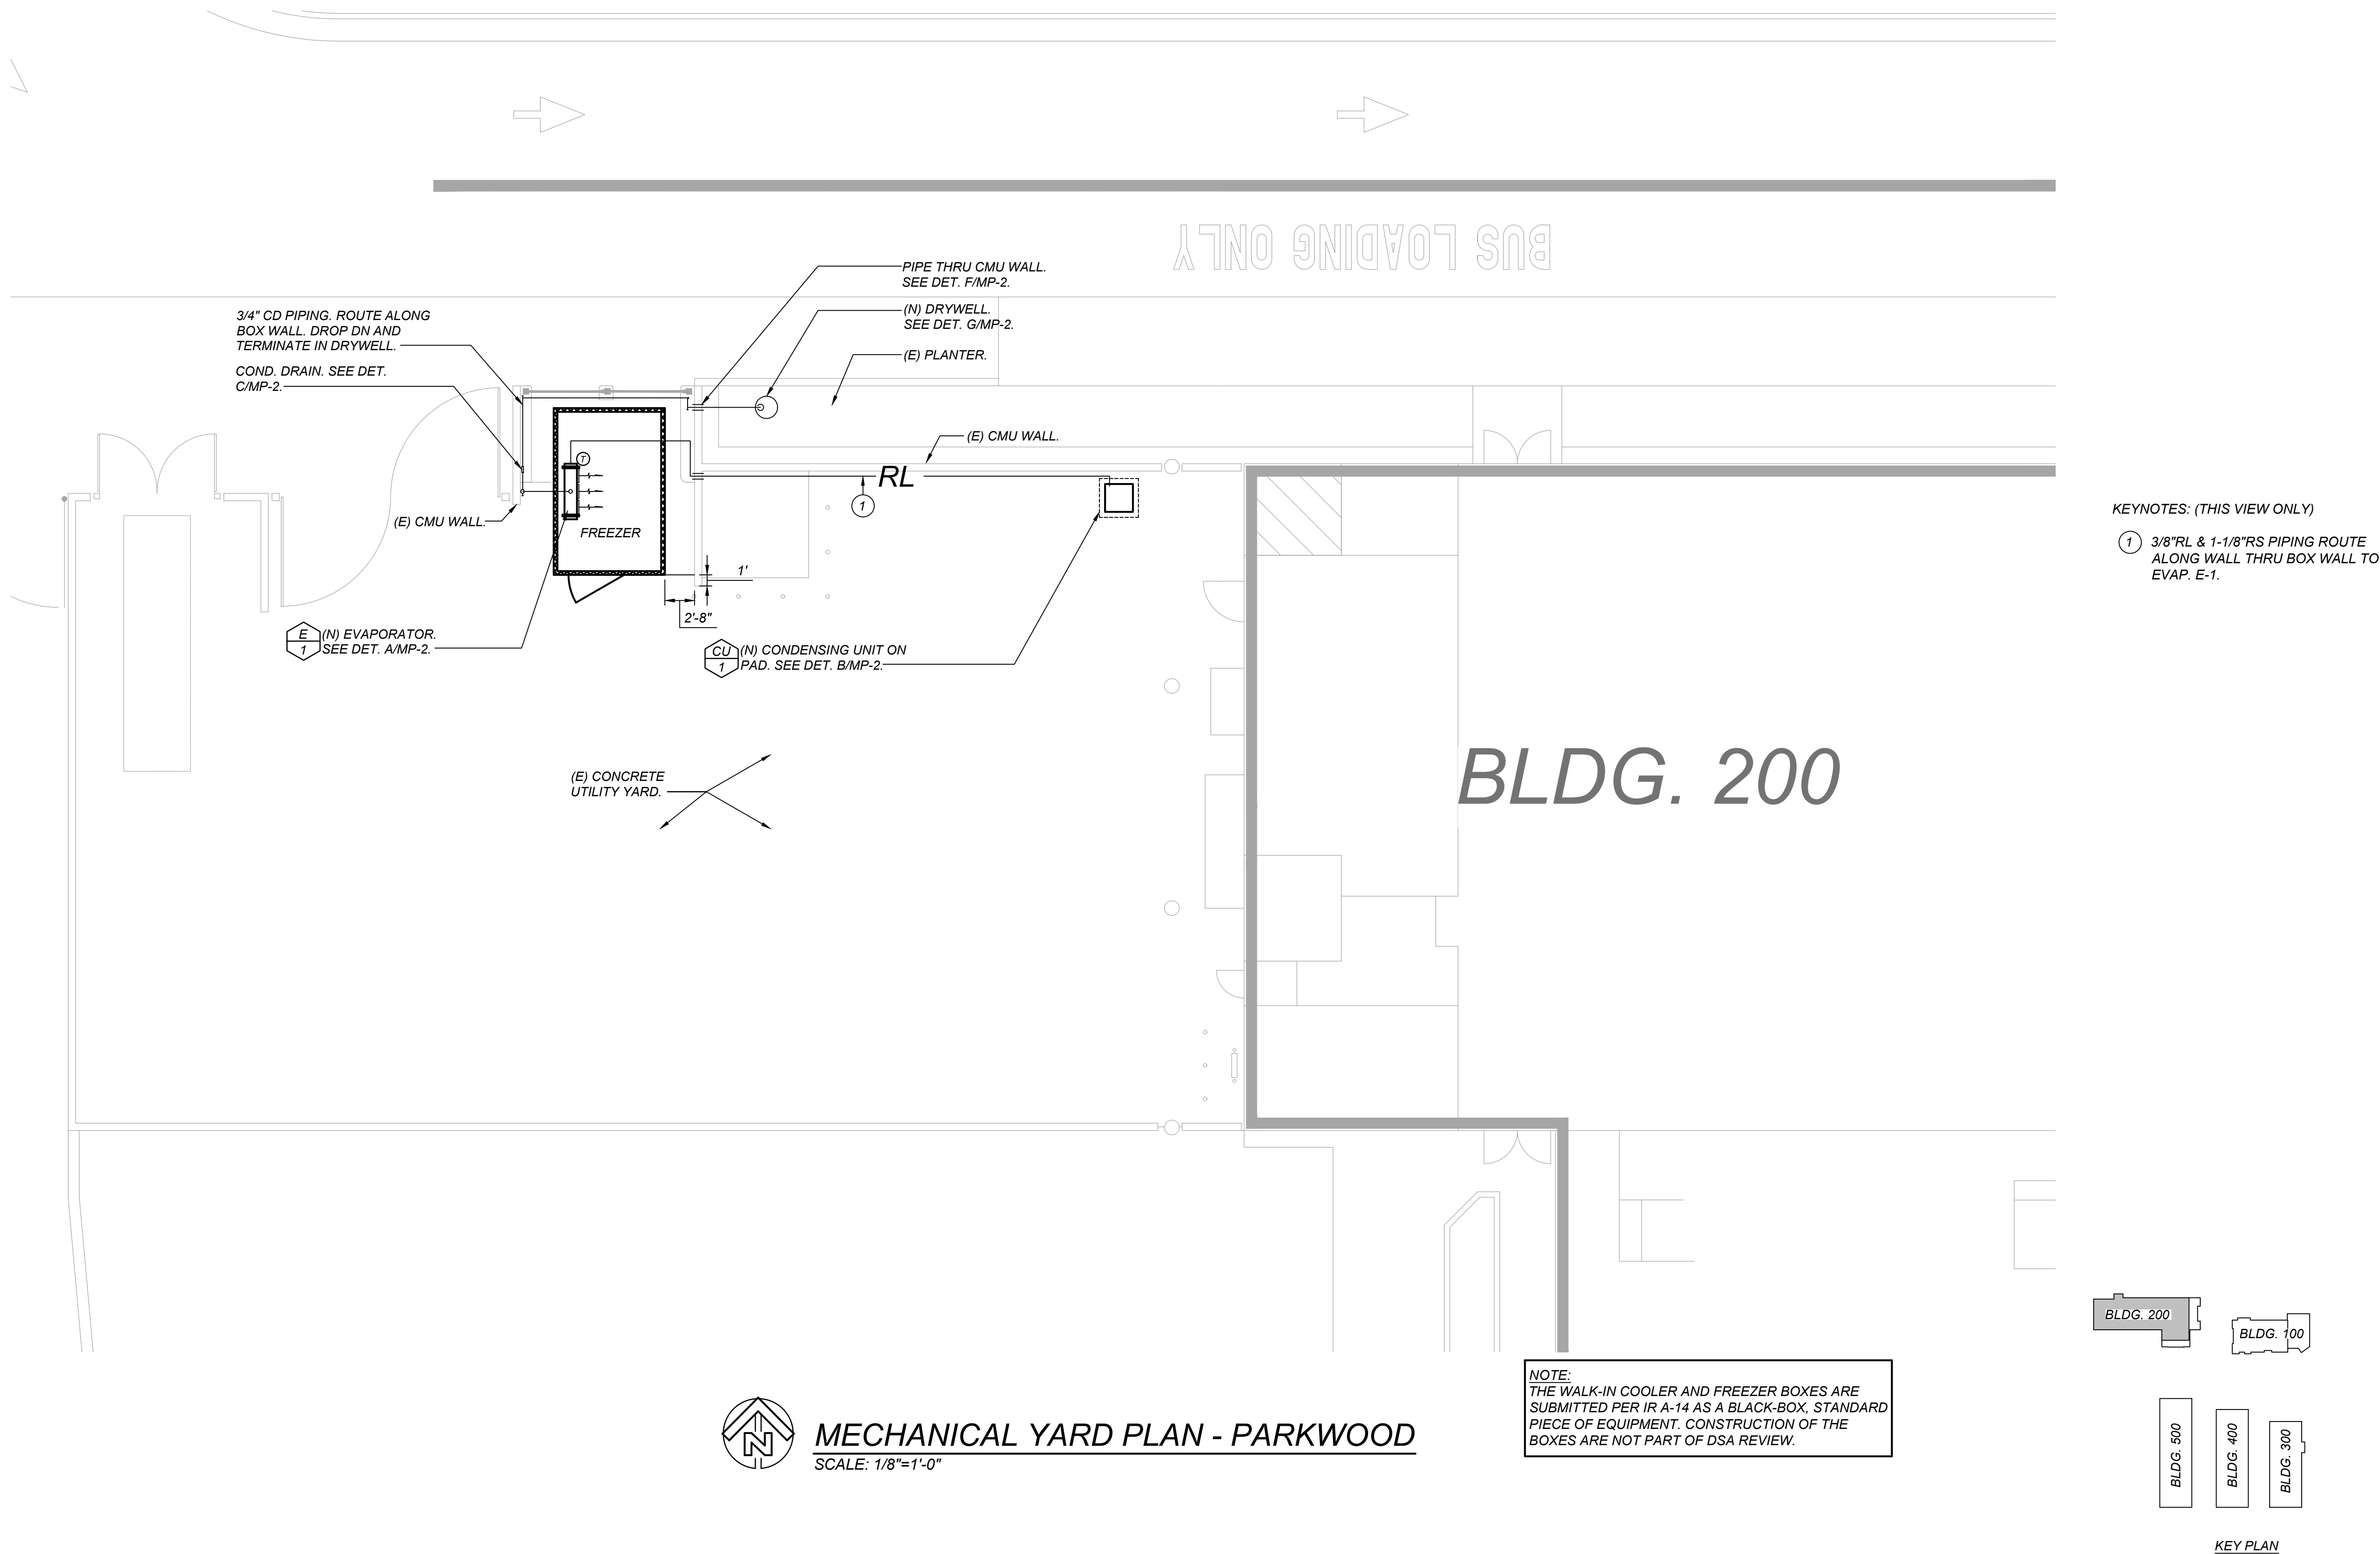

MECHANICAL YARD PLAN - PARKWOOD

SCALE: 1/8"=1'-0"

NOTE:
THE WALK-IN COOLER AND FREEZER BOXES ARE SUBMITTED PER IR A-14 AS A BLACK-BOX, STANDARD PIECE OF EQUIPMENT. CONSTRUCTION OF THE BOXES ARE NOT PART OF DSA REVIEW.

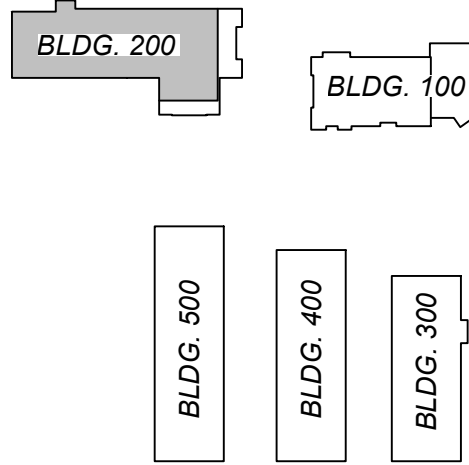

KEY PLAN

- KEYNOTES: (THIS VIEW ONLY)
- 1 3/8"RL & 1-1/8"RS PIPING ROUTE ALONG WALL THRU BOX WALL TO EVAP. E-1.

APPROVALS:
APPLICATION #
02-122313

IDENTIFICATION STAMP
DIV. OF THE STATE ARCHITECT
APP: 02-122313 INC:
REVIEWED FOR
SS ☒ FLS ☒ ACS ☒
DATE: 07/09/2024



DATE: 05-21-2024

PARKWOOD ELEMENTARY SCHOOL
COLD BOX ADDITION
1150 E. PECAN AVE.
MADERA, CA 93637

REVISIONS

LAWRENCE
ENGINEERING GROUP
Fresno, CA 93727
4910 E. Clinton Way, Suite 101
(559) 431-0101
FAX (559) 431-1342

TITLE:
MECHANICAL
YARD PLAN
PARKWOOD


SHEET:
MP-1
PROJECT 24020

BALL JOINT: HYSPAN
STANDARD SERIES FOR
1-1/2" TO 2"; HYSPAN
TYPE N FOR 2-1/2".

END CONNECTIONS MAY BE
FURNISHED FLANGED, WELD
END, THREADED OR BRAZED
TO SUIT SYSTEM PIPING.

PIPING TO BE ANCHORED ON
EACH SIDE OF BUILDING
SEPARATION TO TRANSMIT
MOVEMENT TO FLEX ASSEMBLY.

HOSE SIZE (IN)	L1 (IN)
1/2"-1"	18"
1 1/4"- 2"	23"
2 1/2"	46"
3"	31"
4"	25"
6"	30"

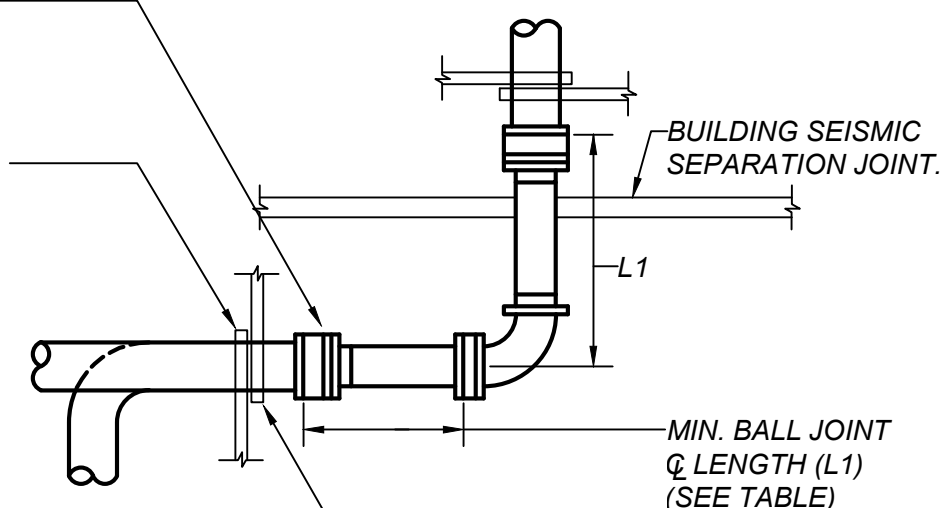


SEISMIC JOINT FOR PIPE DETAIL

SCALE: NONE

MP124

H
MP-2

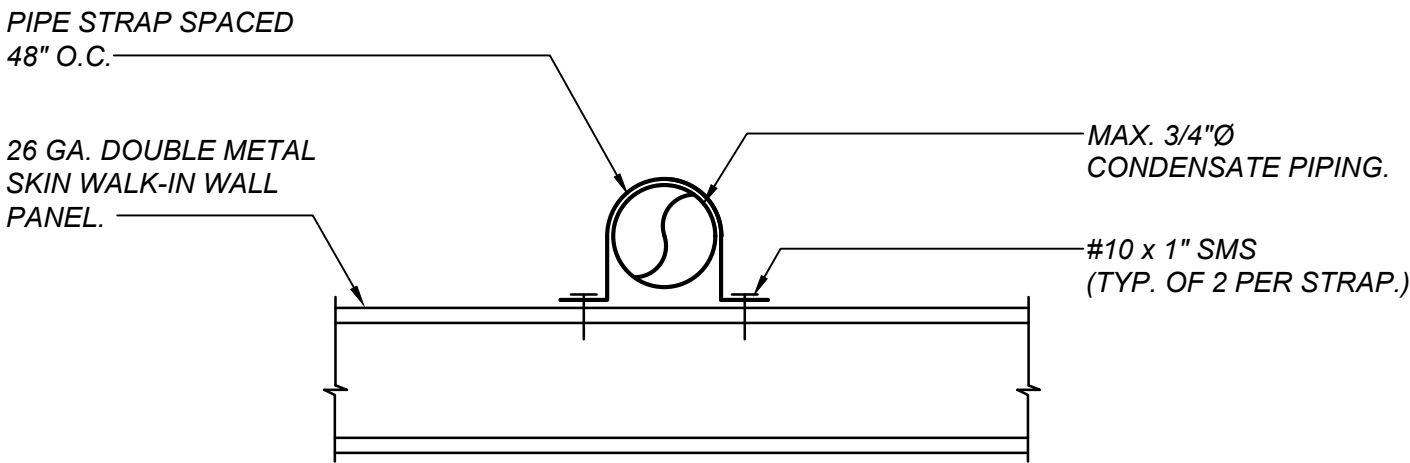

VERT. PIPE SUPPORT ON WALL DETAIL

SCALE: NONE


MP082

J
MP-2

(N) 4" OR 6" HIGH LEVEL
CONCRETE HOUSEKEEPING PAD.

#3 DOWELS @ 12" FROM SIDES & ENDS
(2 ROWS) @ 36" MAX. O.C. INTO
1/2" Ø x 3" DEEP HOLES. W/SIMPSON
"SET-XP" EPOXY SYSTEM.

CLEAN & ROUGHEN
CONCRETE SURFACE.

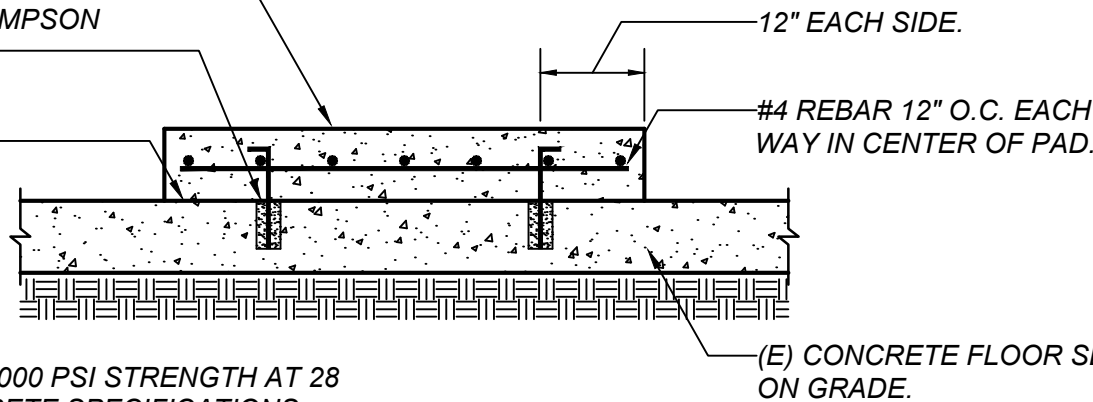

CONCRETE SHALL HAVE 3000 PSI STRENGTH AT 28
DAYS. FOR OTHER CONCRETE SPECIFICATIONS,
REFER TO SHEET S-1 NOTE 3.B AND 3.C

HOUSEKEEPING PAD DETAIL

SCALE: NONE

MM066


K
MP-2

CONDENSING UNIT SCHEDULE	
DESIGNATION	CU 1
NAME PLATE AMPS	31.2
VOLTS/PHASE	230/1
MCA / MOP (AMPS)	34.2 / 40
LIQ. / SUCTION (IN.)	1/2 / 1-1/8
COOLING CAP (MBH)	17,820
AMBIENT (°F)	105
MANUFACTURER	RUSSELL
MODEL NUMBER	RL400-HE
LOCATION	EQUIPMENT YARD
OPER. WT (LBS)	352
ACCESSORIES	1.3

- SINGLE 4.5 HP SCROLL COMPRESSOR.
- SINGLE 2 HP COMPRESSOR.
- REPLACEABLE CORE SUCTION FILTER, REPLACEABLE CORE LIQUID FILTER, FAN CYCLING CONTROL, SUCTION ACCUMULATOR, MANUAL RESET HIGH PRESSURE SWITCH.

EVAPORATOR SCHEDULE	
DESIGNATION	E 1
AIRFLOW (CFM)	2325
FLA	15.8
MCA / MOP	15 / 20
VOLTS/PHASE	230/1
TOTAL CAP. (MBH)	17,820
REFRIGERANT	R-448A
REFRIG. SAFETY CLASS.	A1
EVAP. TEMP. (°F)	-10
BOX TEMP. (°F)	0
MANUFACTURER	RUSSELL
DEFROST TYPE	ELEC. DEFROST
MODEL NUMBER	RL6E--ED
LOCATION	FREEZER
OPER. WT (LBS)	78
ACCESSORIES	1


- INCLUDES DEFROST HEATER.

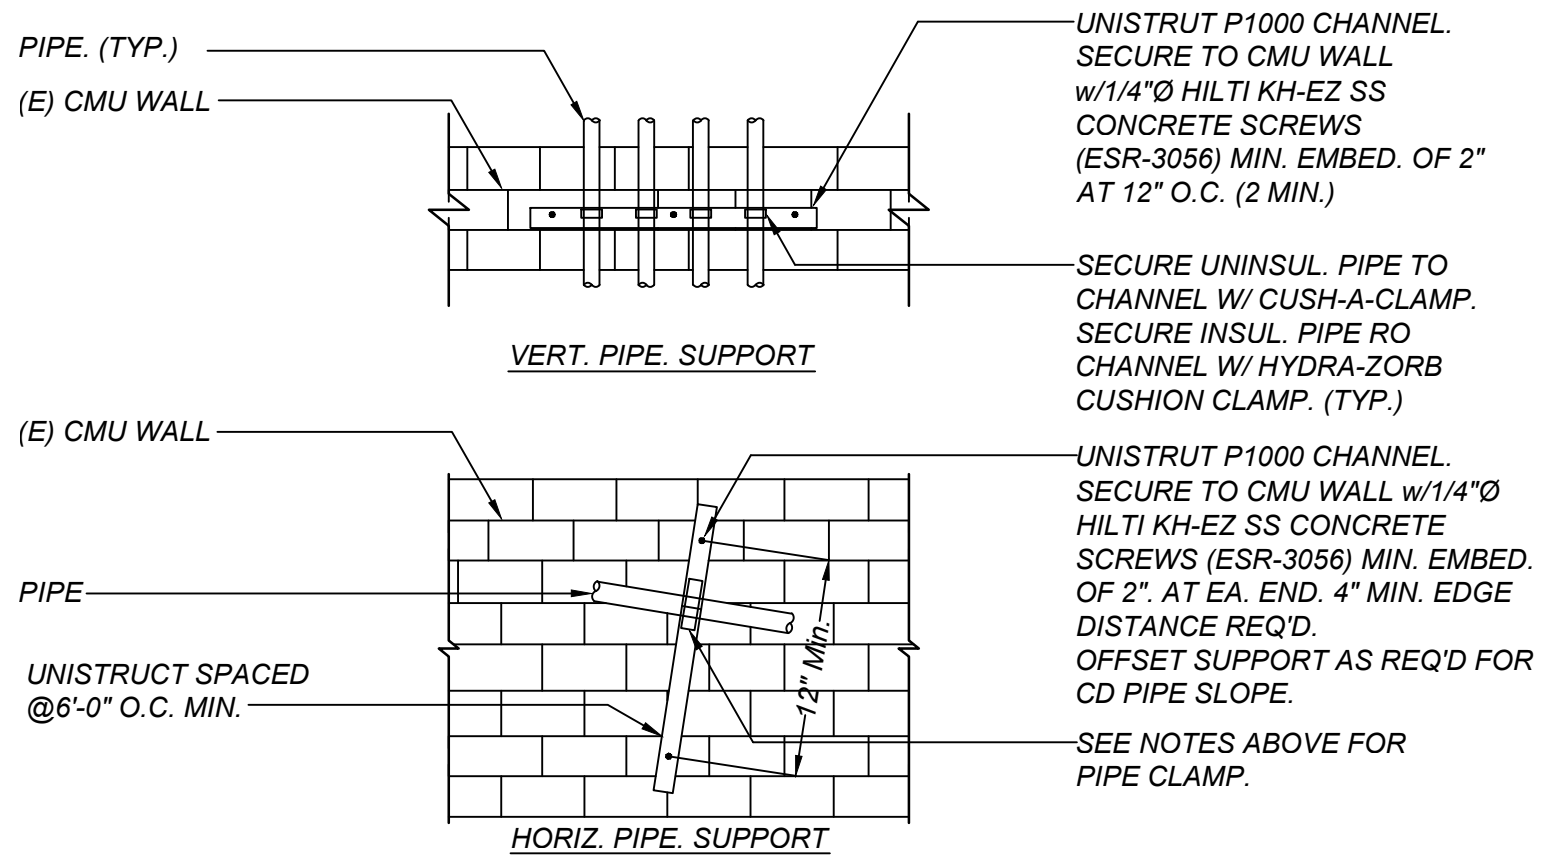

PIPE ON WALL SUPPORT

SCALE: NONE

E
MP-2

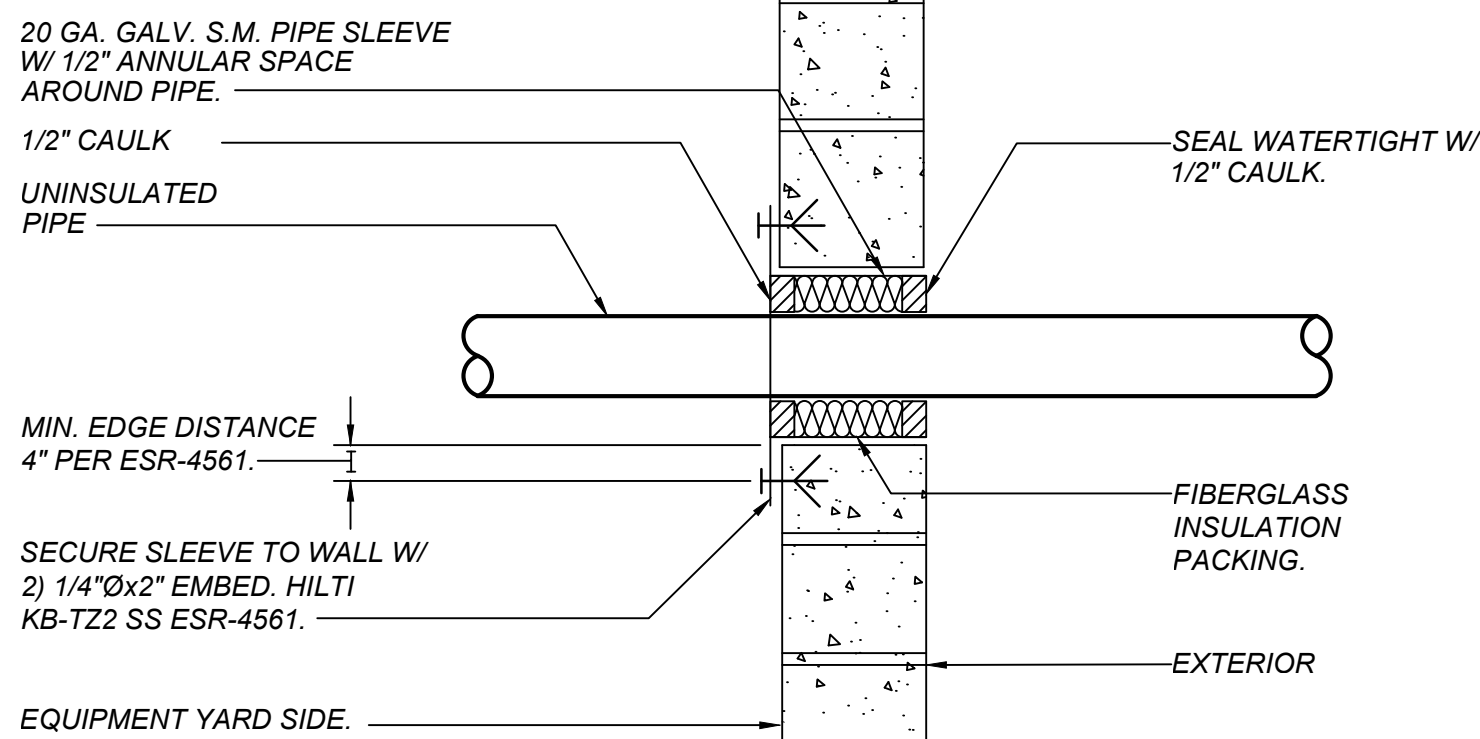


PIPE THRU CMU WALL

SCALE: NONE

MP097

F
MP-2

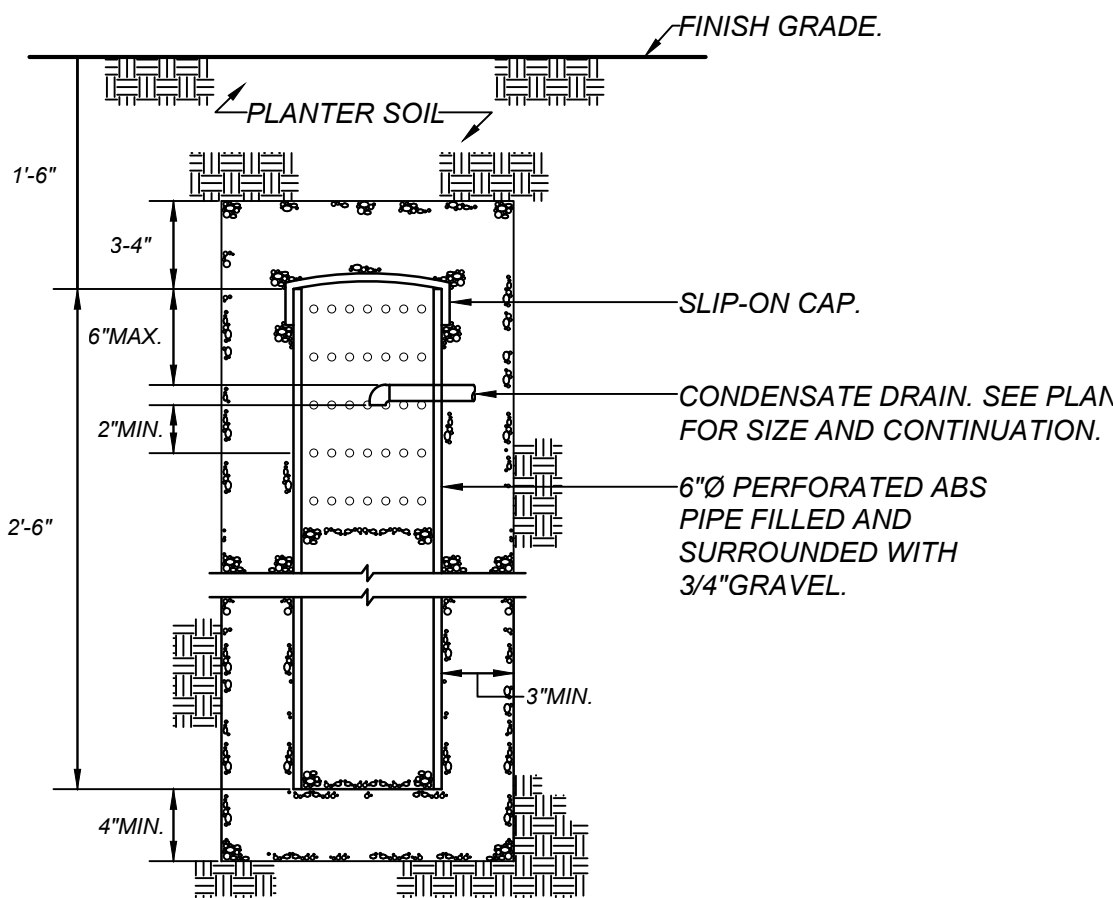


SINGLE CONDENSATE DRAIN DRYWELL

SCALE: NONE

P029


G
MP-2

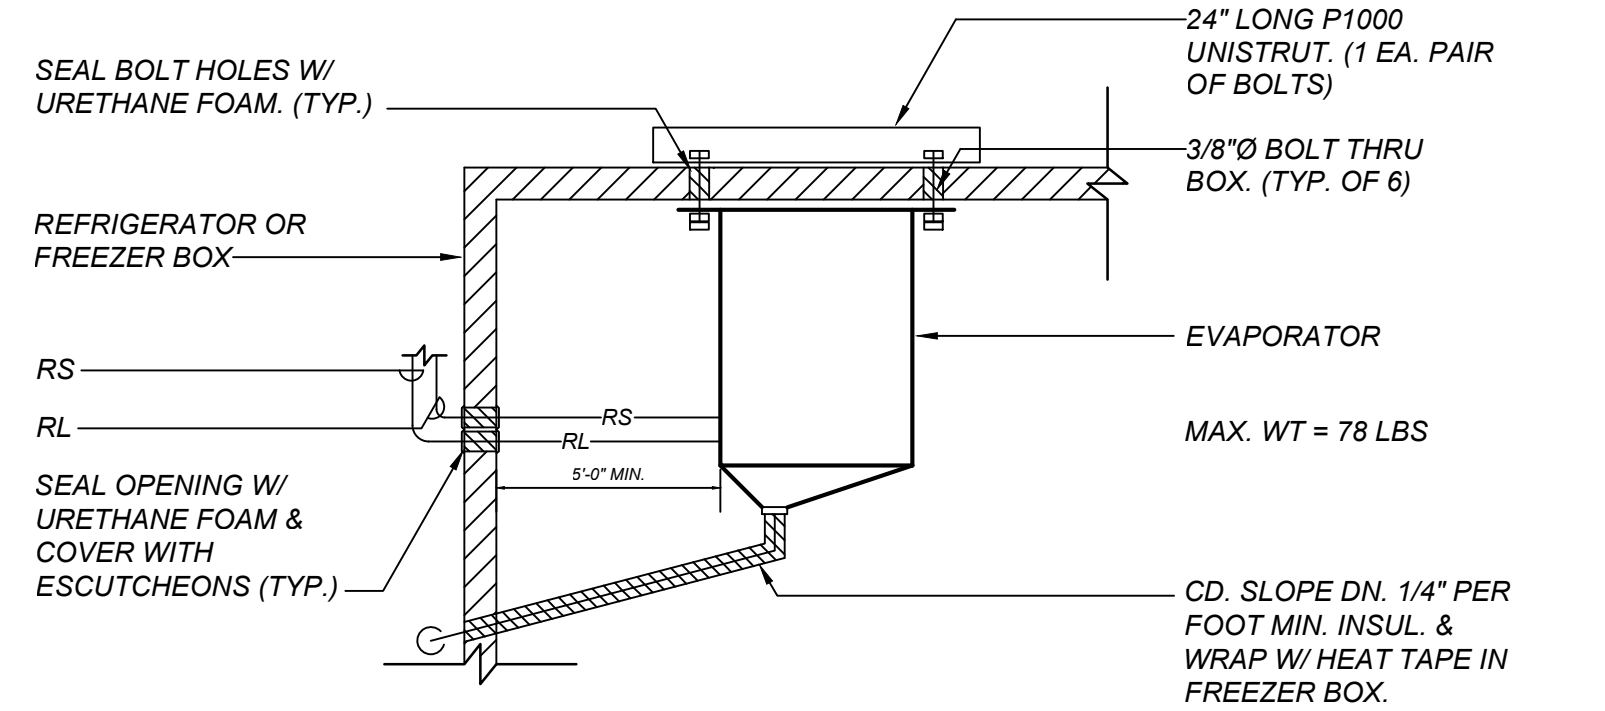

EVAPORATOR MOUNTING DETAIL

SCALE: NONE

A
MP-2

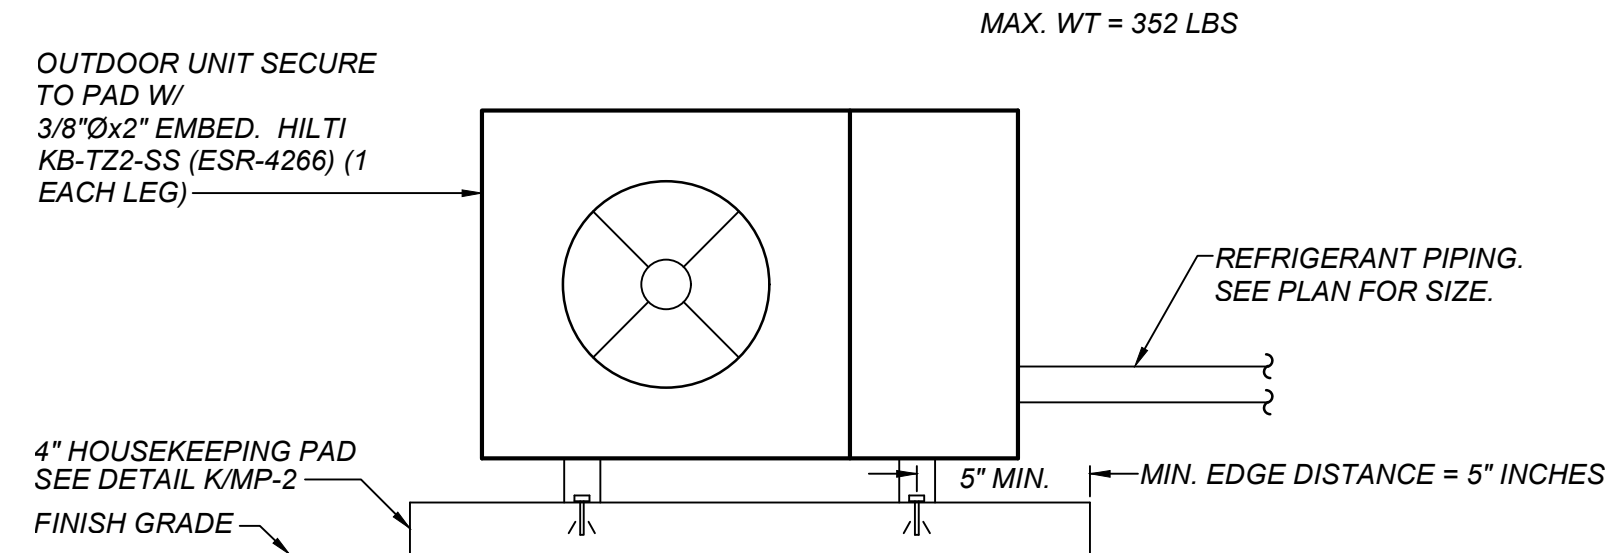


CONDENSING UNIT MOUNTING DETAIL

SCALE: NONE

MM063

B
MP-2

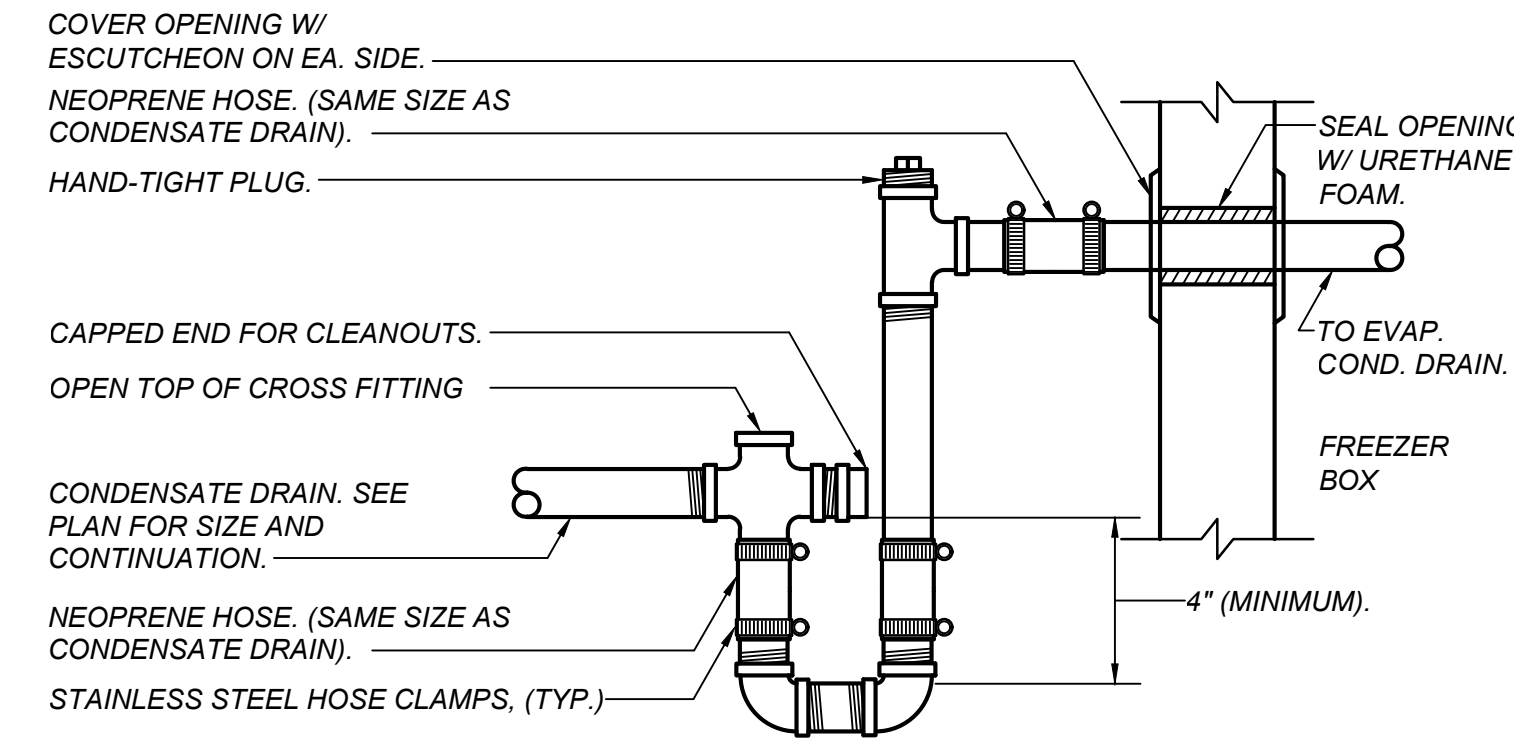


CONDENSATE DRAIN CONNECTION DETAIL

SCALE: NONE

P020

C
MP-2

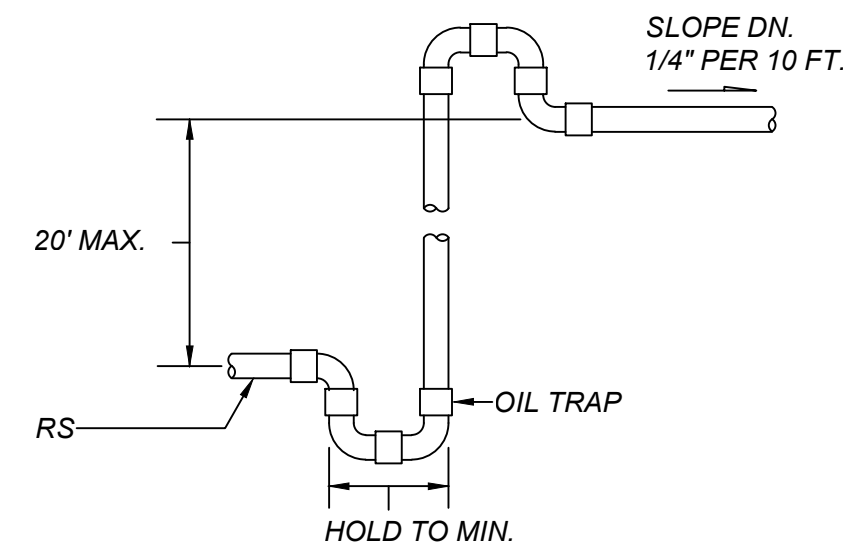

RS RISER DETAIL


SCALE: NONE

D
MP-2

NOTE:
IF LIFT IS HIGHER THAN 20'
USE MULTIPLE TRAPS.

APPROVALS:
APPLICATION #
02-122313

IDENTIFICATION STAMP
DIV. OF THE STATE ARCHITECT
APP: 02-122313 INC:
REVIEWED FOR
SS ☒ FLS ☒ ACS ☒
DATE: 07/09/2024

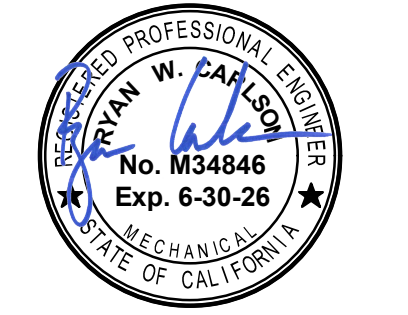

DATE: 05-21-2024

PARKWOOD ELEMENTARY SCHOOL
COLD BOX ADDITION
1150 E. PECAN AVE.
MADERA, CA 93637

REVISIONS
1
2
3
4
5
6
7
8
9
10

LAWRENCE
ENGINEERING GROUP
Fresno, CA 93227
4910 E. Clinton Way, Suite 101
(559) 431-0101

TITLE:
MECHANICAL
DETAILS

SHEET:
MP-2
PROJECT: 24020

18 June 2024 2:15 PM p:\2024\24020 modera ued - elem. cold boxes\4-drawings\4-MCAD\Parkwood\VP-3 - 5-MECHANICAL-SPECs-PARKWOOD.dwg matthew

RESINOUS FLOORING SPECIFICATIONS:

1. GENERAL: ALL GENERAL MECHANICAL SPECIFICATIONS APPLY TO THIS SECTION.
- A. REGULATORY REQUIREMENTS:
- a. CARB - MATERIALS AND EQUIPMENT USED FOR THIS PROJECT SHALL COMPLY WITH THE CURRENT APPLICABLE REGULATIONS OF THE CALIFORNIA AIR RESOURCES BOARD (CARB) AND THE ENVIRONMENTAL PROTECTION AGENCY (EPA), IN THE AREA WHERE THE PROJECT IS LOCATED.
- b. CBC - CALIFORNIA BUILDING CODE (CBC 804.1)
2. EXISTING CONDITIONS:
- A. EXAMINE SITE AND COMPARE IT WITH THE DRAWINGS AND SPECIFICATIONS. THOROUGHLY INVESTIGATE AND VERIFY CONDITIONS UNDER WHICH THE WORK IS TO BE PERFORMED. NO ALLOWANCE WILL BE MADE FOR EXTRA WORK RESULTING FROM NEGLIGENCE OR FAILURE TO BE ACQUAINTED WITH ALL AVAILABLE INFORMATION CONCERNING CONDITIONS NECESSARY TO ESTIMATE THE DIFFICULTY OR COST OF THE WORK.
- B. CONCRETE SUBSTRATE SHALL BE PROPERLY CURED FOR A MINIMUM OF 30 DAYS.
- C. RH (RELATIVE HUMIDITY) AND ALKALINITY TEST:
- a. SHALL CONTROL VAPOR TRANSMISSION UP TO AND INCLUDING 100 PERCENT READINGS PER RH TESTING OF ASTM F 2170 "DETERMINING RELATIVE HUMIDITY IN CONCRETE FLOOR SLABS USING IN SITU PROBES".
- b. SHALL CONTROL ALKALINITY FOR A LONG TERM MAXIMUM RESISTANCE OF PH 14 PER PH TESTING OF ASTM F 710 "PREPARING CONCRETE FLOORS TO RECEIVE RESILIENT FLOORING"
- D. JOB AREA TO BE FREE OF OTHER TRADES DURING FLOOR INSTALLATION.
3. MANUFACTURER:
- a. STONHARD, INC. - "STONSHIELD UTS"
4. MATERIALS: STONSHIELD UTS FOR EXTREME TEMPERATURE FLUCTUATIONS :
- A. A NOMINAL 1/4" THICK SYSTEM COMPRISED OF A HIGH PERFORMANCE, FOUR-COMPONENT MORTAR CONSISTING OF URETHANE RESIN, CURING AGENT, SELECTED, MEDIUM GRADED AGGREGATES AND INORGANIC PIGMENTS SEALED WITH A TWO-COMPONENT, 100 PERCENT SOLIDS, URETHANE COATING.
- B. PHYSICAL PROPERTIES: PROVIDE FLOORING SYSTEM IN WHICH PHYSICAL PROPERTIES OF TOPPING INCLUDING AGGREGATE, WHEN TESTED IN ACCORDANCE WITH STANDARDS OR PROCEDURES REFERENCED BELOW, ARE AS FOLLOWS:
- a. COMPRESSIVE STRENGTH (AFTER 7 DAYS): 7,700 PSI.
- 1) PER ASTM C 579 "TEST METHODS FOR COMPRESSIVE STRENGTH OF CHEMICAL RESISTANT MORTARS, GROUTS, MONOLITHIC SURFACINGS, AND POLYMER CONCRETES".
- b. TENSILE STRENGTH: 1,000 PSI.
- 1) PER ASTM C 307 "TEST METHOD FOR TENSILE STRENGTH OF CHEMICAL-RESISTANT MORTALS, GROUTS, AND MONOLITHIC SURFACINGS".
- c. FLEXURAL STRENGTH: 2,400 PSI.
- 1) PER ASTM C 580 "TEST METHOD FOR FLEXURAL STRENGTH AND MODULUS OF ELASTICITY OF CHEMICAL-RESISTANT MORTARS, GROUTS, MONOLITHIC SURFACINGS, AND POLYMER CONCRETES".
- d. FLEXURAL MODULUS OF ELASTICITY: 2.6 X 106 PSI.
- 1) PER ASTM C 580 "TEST METHOD FOR FLEXURAL STRENGTH AND MODULUS OF ELASTICITY OF CHEMICAL-RESISTANT MORTALS, GROUTS, MONOLITHIC SURFACINGS, AND POLYMER CONCRETES".
- e. HARDNESS (SHORE D DUROMETER): 80-84.
- 1) PER ASTM D 2240 "STANDARD TEST METHOD FOR RUBBER PROPERIY "DUROMETER HARDNESS".
- f. BOND STRENGTH (100 PERCENT CONCRETE FAILURE): .400 PSI.
- 1) PER ASTM D 4541 "STANDARD TEST METHOD FOR PULL-OFF STRENGTH OF COATINGS USING PORTABLE ADHESION TESTERS".
- g. IMPACT RESISTANT: .160 IN.1BS.
- 1) PER ASTM D 4226 "TEST METHODS FOR IMPACT RESISTANT OF RIGID POLY VINYL CHLORIDE (PVC) BUILDING PRODUCTS".
- h. ABRASION RESISTANCE (CS-17 WHEEL): 0.05 GM MAX WEIGHT LOSS.
- 1) PER ASTM D 4060 "TEST METHOD FOR ABRASION RESISTANCE OF ORGANIC COATINGS BY THE TABER ABRASER".
- i. COEFFICIENT OF FRICTION:DEPENDENT ON TEXTURE SELECTION.
- 1) PER ASTM D 2047 "TEST METHOD FOR STATIC COEFFICIENT OF FRICTION OF POLISH-COATED FLOORING SURFACES AS MEASURED BY THE JAMES MACHINE".
- j. FLAMMABILITY (EXTENT OF BURNING 0.25 INCHES MAX); SELF EXTINGUISHING.
- 1) PER ASTM D 635 "TEST METHOD FOR RATE OF BURNING AND/OR EXTENT AND TIME OF BURNING OF PLASTICS IN A HORIZONTAL POSITION".
- k. THERMAL COEFFICIENT OF LINEAR EXPANSION: 1.1 X 10-5 IN/INOC.
- 1) PER ASTM C 531 "TEST METHOD FOR LINEAR SHRINKAGE AND COEFFICIENT OF THERMAL EXPANSION OF CHEMICAL-RESISTANT MORTALS, GROUTS, MONOLITHIC SURFACINGS AND POLYMER CONCRETES".
1. WATER ABSORPTION: 0.056 PERCENT.
- 1) PER ASTM C 413 "TEST METHOD FOR ABSORPTION OF CHEMICAL-RESISTANT MORTARS, GROUTS, MONOLITHIC SURFACINGS, AND POLYMER CONCRETES".
- m. HEAT RESISTANT LIMITATION:
- 1) FOR CONTINUOUS EXPOSURE: 200 DEG. F.
- 2) FOR INTERMITTENT SPILLS: 250 DEG. F.
- n. CURE RATE ALLOWANCE (AT 77 DEG. F, 24 HOURS FOR NORMAL OPERATIONS): 6 HOURS FOR FOOT TRAFFIC.
5. APPLICATION:
- A. GENERAL: IN ACCORDANCE WITH MANUFACTURER'S WRITTEN INSTRUCTIONS AND RECOMMENDATIONS UNLESS SPECIFICALLY NOTED OTHERWISE. IN ACCORDANCE WITH APPROVED SHOP DRAWINGS. IN ACCORDANCE WITH REGULATORY REQUIREMENTS. SET PLUMB, LEVEL, AND SQUARE.
- B. APPLICATION: FOLLOW THE DETAILED MANUFACTURER'S PRINTED INSTRUCTIONS MIXING AND APPLYING RESINOUS FLOORING TYPE 2. MATERIAL SHALL BE USED IMMEDIATELY AFTER MIXING. A "SCREED APPLICATOR" SHAH BE USED TO DISTRIBUTE THE MIXED RESINOUS FLOORING TYPE 2 ONTO THE FLOOR. NOTCHED FINISHING TROWELS AND SPIKED ROLLERS AS RECOMMENDED IN WRITING BY THE MANUFACTURER SHALL BE USED TO SMOOTH THE SURFACE OF THE MATERIAL TO THE REQUIRED THICKNESS. TEXTURE AGGREGATE SHAH THEN BE BROADCAST INTO THE WET MORTAR, IN TEXTURE FINISH AS SELECTED BY THE ARCHITECT. ALLOW TO CURE 6 - 8 HOURS AND APPLY SEALER COAT.

MECHANICAL SPECIFICATIONS:

1. GENERAL: ALL GENERAL MECHANICAL SPECIFICATIONS APPLY TO THIS SECTION.
2. PIPE LAYOUT: ROUTE PIPING TO AVOID CUTTING STRUCTURAL MEMBERS. WHERE CUTTING OR NOTCHING IS REQUIRED, THE STRUCTURAL MEMBER SHALL BE REINFORCED IN ACCORDANCE WITH THE CALIFORNIA BUILDING CODE. PIPING SHALL BE INSTALLED TO ENSURE UNRESTRICTED FLOW, ELIMINATE AIR POCKETS, PREVENT UNUSUAL NOISE AND PERMIT COMPLETE DRAINAGE OF THE SYSTEM. PROVIDE INDIVIDUAL SHUT OFF VALVES AT EACH EQUIPMENT ITEM.
3. PIPING MATERIALS:
- A. REFRIGERANT HARD DRAWN TYPE ACR COPPER, WROUGHT COPPER FITTINGS, SILVER ALLOY BRAZED, 1100°F, SILFOS.
- B. CONDENSATE DRAIN HARD TEMPER TYPE L COPPER, ASTM B88, 95-5 TIN-ANTIMONY SOLDER, WROUGHT COPPER FITTINGS OR SCHEDULE 40 GALV. STEEL, ASTM A53. GALV. MALLEABLE IRON SCREWED FITTING, ANSI B16.3.
4. VALVES AND FITTINGS:
- A. LINE VALVE: BRONZE BODY, BALL TYPE. TFE LOCKED IN SEALS. BACK SEATED VALVE STEM. CONTROLMATICS C-11.
- B. VIBRATION ISOLATING CONNECTION: SEAMLESS FLEXIBLE BRONZE TUBING, BRAID COVERED. SUITABLE FOR SYSTEM PRESSURE. AMERICAN.
- C. SOLENOID VALVE: FULL LINE SIZE. SPORLAN.
5. PIPE INSULATION: RUBBER BASED ELASTOMERIC PREFORMED PIPE INSULATION. THERMAL CONDUCTIVITY SHALL NOT EXCEED 0.27 BTU-IN/HR-FT - °F AT A MEAN TEMPERATURE OF 70°F. REFRIG. PIPE 1/2" THICK. COND. DRAIN PIPE IN FREEZER 1" THICK. PROVIDE ADHESIVE BY SAME MANUFACTURER. ARMACELL ARMAFLEX. COVER INSUL. PIPE EXPOSED TO WEATHER WITH 0.024" STUCCO EMBOSSED ALUMINUM JACKET AND 0.016" THICK ALUM. FITTING CURVES.
6. PIPE SUPPORT: TO 4" PIPE - STEEL "J" HANGER WITH SIDE BOLT; 5" AND LARGER PIPE - STEEL CLEVIS HANGER. LOAD AND JAM NUTS. SIZE AND MAX. LOAD PER MFG'R'S. RECOMMENDATIONS. FELT LINER FOR COPPER PIPING. HANGER AND ROD SHALL HAVE GALV. FINISH. UNISTRUT.
7. SYSTEM IDENTIFICATION: FOR PIPE SYSTEMS OTHER THE DRAIN, MARK FLUID CONVEYED IN PIPE AND DIRECTION OF FLOW. COLORS PER ANSI 13.1. LOCATE AT ENDS OF LINES, MAJOR CONNECTIONS, PENETRATIONS OF WALLS, FLOORS OR CEILING, 50" O.C. MAX. SPACING.
8. CONTROLS:
- A. REFRIGERATOR REFRIGERATION SYSTEM: REFRIGERATOR SYSTEM SHALL RUN ON INTERNAL CONTROLS AT THE CONDENSING UNIT AND THE THERMOSTATS AT THE REFRIGERATOR EVAPORATORS.
- B. FREEZER REFRIGERATION SYSTEM: FREEZE SYSTEM SHALL OPERATE SIMILAR TO THE REFRIGERATOR SYSTEM.
- C. REFRIGERATOR SYSTEM ALARM MONITORING SYSTEM: THE REFRIGERATOR TEMPERATURE SET POINT SHALL BE 35°F (ADJ.).
- E. FREEZER SYSTEM ALARM MONITORING SYSTEM: THE FREEZER TEMPERATURE SET POINT SHALL BE 0°F(ADJ).
9. TESTS: PERFORM ALL TESTS AS REQUIRED BY APPLICABLE CODES IN THE PRESENCE OF INSPECTOR.
10. WALK-IN STORAGE FREEZER: SRC REFRIGERATION SRC CABINET FEATURES INCLUDE 4" THICK PPC® (PREMIUM PANEL CONSTRUCTION) HIGH-DENSITY EXTRUDED INSULATION FREEZER/COOLER PANELS ; EXCEEDS EISA ENERGY STANDARDS. PANELS INCLUDE NATIONAL APPROVALS - UL-NSF APPROVED / SMOKE & FLAME SPREAD PER ASTM E84 TESTING. PREMIUM WHITE METAL FINISH IN/OUT (NO EXTRA CHARGE); INTERNAL CAM LOCKING CEILING TO WALL SYSTEM FOR A MOISTURE PROOF TIGHT SEAL; FLOORLESS CONSTRUCTION IN FREEZER; "H" FLAT BOTTOM; RADIUS FLOOR COVING.
- 50"x78" UL APPROVED HEAVY DUTY ENTRY DOOR (FREEZER DOOR w/HEAT). 48" NET OPENING; UL APPROVED ENERGY SAVING VAPOR PROOF CFL LAMP PRE-WIRED TO EXTERIOR INDICATOR LIGHT SWITCH; EASY TO READ DIAL THERMOMETER; (3) HEAVY DUTY CHROME CAM LIFT SELF CLOSING HINGES, WITH ADDITIONAL SELF ACTUATING DOOR CLOSURE, DART MOUNT MAGNETIC DOOR SEAL GASKETS FOR A FIRM TIGHT DOOR SEAL; 36" TALL 0.063 ALUMINUM DIAMOND TREAD KICK PLATES ON LOWER PORTION OF DOOR (INTERIOR & EXTERIOR).
- HEAVY DUTY STAINLESS STEEL LOCKING BAR FACTORY MOUNTED ON WALK IN DOOR (PADLOCK BY OTHERS); HEATED PRESSURE RELIEF PORT; THIRD DOOR HINGE FOR SRC 9000 / 9001 DOOR. OUTDOOR MEMBRANE ROOF CAP (WHITE) - FLAT (SHIPPED LOOSE) WITH PERIMETER HOLD-DOWN TRIM. VINYL ROOF MEMBRANE IS A PROPRIETARY THERMOPLASTIC FORMULATION. WALK-IN DOOR INCLUDES WEATHERPROOF EXTERIOR SWITCH AND DOOR RAIN GUARD; NSF VINYL FLOOR SCREED SUPPLIED IN STANDARD LENGTHS.
- (1) 4' LONG 7500 LUMEN LED CEILING LIGHT FIXTURE IN SEALED WATERTIGHT POLY-CARBONATE HOUSING. UL APPROVED FOR WET LOCATIONS. BULB LIFE RATED 50,000 + HOURS. 5 YEAR WARRANTY ON COMPLETE FIXTURE.
11. REFRIGERATION EQUIPMENT: LARKIN HIGH-EFFICIENCY SCROLL REFRIGERATION SYSTEM, LOW TEMP 0°F OPERATION (FREEZER) PRE-ASSEMBLED AIR-COOLED CONDENSING UNIT WITH INSTALLED DRIER, PRESSURE CONTROLS AND SERVICE VALVES OUTDOOR CONDENSING UNITS INCLUDE LOW AMBIENT PROTECTION, WEATHERHOOD AND CRANKCASE HEATER;
- (1) LOW PROFILE ELECTRIC-DEFROST EVAPORATOR COIL WITH 208-230V HIGH-EFFICIENCY (EC STYLE) FAN MOTORS & HEATERS.HIGH-EFFICIENCY CONTROL SYSTEM, DEFROST OCCURS ON DEMAND ONLY;
- EQUIPMENT IS UL APPROVED AND FULLY COMPLIANT WITH FEDERAL EISA & EPA STANDARDS. MULTI-REFRIGERANT COMPATIBLE;
- ALL CONTROL COMPONENTS, FILTER DRIERS AND /OR VALVES PROVIDED AS PART OF SYSTEM SELECT ELECTRICAL VOLTAGE AND PHASE OF CONDENSING UNIT: (208-230V, 1 OR 3 PHASE) WARRANTIES: 5 YEAR COMPRESSOR MOTOR, 1 YEAR PARTS

GENERAL MECHANICAL SPECIFICATIONS:

1. CODES AND REGULATIONS: ALL WORK AND MATERIALS SHALL BE IN ACCORDANCE WITH THE FOLLOWING CODES AS ADOPTED AND AMENDED BY THE AUTHORITY HAVING JURISDICTION. THE INTENT OF THE DRAWINGS AND SPECIFICATIONS IS TO CONSTRUCT THE FREEZER IN ACCORDANCE WITH THE 2022 EDITION OF TITLE 24, CALIFORNIA CODE OF REGULATIONS. SHOULD ANY CONDITIONS DEVELOP NOT COVERED BY THE CONTRACT DOCUMENTS WHEREIN THE FINISHED WORK WILL NOT COMPLY WITH SAID TITLE 24, CALIFORNIA CODE OF REGULATIONS. NOTHING IN THESE DRAWINGS OR SPECIFICATIONS IS TO BE CONSTRUED TO PERMIT WORK NOT CONFORMING TO THESE CODES.
- A. CALIFORNIA BUILDING CODE - CBC - 2022
- B. CALIFORNIA MECHANICAL CODE - CMC - 2022
- C. CALIFORNIA PLUMBING CODE - CPC - 2022
- D. CALIFORNIA FIRE CODE - CFC - 2022
- E. CALIFORNIA ELECTRICAL CODE - CEC - 2022
- F. CALIFORNIA CODE OF REGULATIONS, TITLE 8, INDUSTRIAL RELATIONS
- G. CALIFORNIA CODE OF REGULATIONS, TITLE 24, BUILDING STANDARDS
2. PERMIT CHARGES: OBTAIN ALL PERMITS REQUIRED FOR PERFORMING WORK AND PAY ALL RELATED FEES.
3. WORK BY OTHERS: UNLESS OTHERWISE NOTED, THE ELECTRICAL CONTRACTOR SHALL PROVIDE ALL POWER WIRING, MOTOR STARTERS IN MOTOR CONTROL CENTERS, DISCONNECTS AND CONDUIT.
4. GUARANTEE: THE CONTRACTOR SHALL REPAIR ANY DEFECTS DUE TO FAULTY MATERIALS OR WORKMANSHIP AND PAY FOR ANY DAMAGE TO OTHER WORK RESULTING THEREFROM WHICH APPEARS WITHIN A PERIOD OF ONE YEAR FROM DATE OF ACCEPTANCE OF WORK.
5. EXAMINATION OF SITE: THE CONTRACTOR SHALL EXAMINE THE SITE PRIOR TO ORDERING OR FABRICATING ANY MATERIALS. EXISTING CONDITIONS THAT CONFLICT WITH THE CONSTRUCTION DOCUMENTS SHALL BE BROUGHT TO THE IMMEDIATE ATTENTION OF THE ENGINEER. NO ALLOWANCE SHALL BE MADE IN THE CONTRACTOR'S BEHALF FOR ANY EXTRA EXPENSE TO WHICH HE MAY BE PUT DUE TO FAILURE OR NEGLIGENCE ON HIS PART TO MAKE SUCH AN EXAMINATION.
6. MATERIALS, EQUIPMENT AND INSTALLATION: EACH ITEM REFERRED TO ON THE DRAWINGS AND IN THE SPECIFICATIONS REPRESENTS THE STANDARD OF QUALITY DESIRED FOR MATERIALS, EQUIPMENT AND INSTALLATION. ALL SUBSTITUTIONS MUST BE REVIEWED IN WRITING BY THE ENGINEER. ALL MATERIALS AND EQUIPMENT SHALL BE NEW AND FREE FROM DEFECTS. ALL INSTALLATIONS SHALL BE AS RECOMMENDED BY THE MANUFACTURER AND AS SHOWN ON DRAWINGS.
7. SUBMITTALS: WITHIN 30 DAYS OF CONTRACT AWARD, THE CONTRACTOR SHALL SUBMIT ELECTRONIC COPIES OF SHOP DRAWINGS FOR ALL MATERIALS, EQUIPMENT, ETC. PROPOSED FOR USE ON THIS PROJECT. SUBMITTALS SHALL BE A SINGLE FILE IN PDF FORMAT, WITH BOOKMARKS FOR TABLE OF CONTENTS AND EACH TAB, AND SUB-BOOKMARKS FOR EACH ITEM. MATERIAL OR EQUIPMENT SHALL NOT BE ORDERED OR INSTALLED UNTIL WRITTEN REVIEW IS PROCESSED BY THE ENGINEER. ANY ITEM OMITTED FROM THE SUBMITTAL SHALL BE PROVIDED AS SPECIFIED WITHOUT SUBSTITUTION.
8. CLOSEOUT DOCUMENTS:
- CONTRACTOR GUARANTEES: ALL CONTRACTORS INVOLVED IN THE PROJECT SHALL SUBMIT WRITTEN GUARANTEES FOR THEIR WORK FOR ONE YEAR FROM THE DATE OF ACCEPTANCE TO THE OWNER THROUGH THE ENGINEER.
- RECORD DRAWINGS: CONTRACTORS SHALL OBTAIN A SET OF PROJECT PRINTS TO KEEP AT THE JOB SITE. CONTRACTORS SHALL MARK ALL CHANGES FROM DESIGN PLANS ON THE PRINTS. WORK UNDERGROUND SHALL SHOW DEPTH AND DISTANCE FROM NEARBY STRUCTURES. SUBMIT THE RECORD DRAWINGS TO THE ENGINEER FOR REVIEW.
- OPERATING AND MAINTENANCE INSTRUCTIONS: TWO COPIES OF ALL EQUIPMENT OPERATION AND MAINTENANCE INSTRUCTIONS AND WIRING DIAGRAMS SHALL BE FURNISHED TO THE OWNER, THROUGH THE ENGINEER.
- O&M MANUAL SHALL INCLUDE COPIES OF ALL INSPECTION REPORTS & VERIFICATIONS REQUIRED BY THE ENFORCING AGENCY.
- INSULATION SPECIFICATIONS:
1. RIGID FOAM BOARD: INSULATION TYPE SHALL BE EXTRUDED POLYSTYRENE (XPS). COMPRESSIVE STRENGTH OF 40 PSI, ASTM C578 COMPLIANT. UL U-197 CLASSIFICATION, R-VALUE OF 20 FOR 4" THICKNESS, FLAME SPREAD OF 10 PER ASTM 84. OWENS CORNING FOAMULAR NGX L740.
- WALK-IN BOX SPECIFICATIONS:
1. MANUFACTURER TO BE SRC REFRIGERATION WITHOUT SUBSTITUTION. FREEZER BOX DIMENSIONS SHALL BE: 14'-0" x 12'-0" x 9'-6" (LxWxH).
- WALLS & CEILING SHALL BE 4" THICK PPC® (PREMIUM PANEL CONSTRUCTION) HIGH-DENSITY EXTRUDED INSULATION FREEZER PANELS; EXCEEDS EISA ENERGY STANDARDS. UL-NSF APPROVED / SMOKE & FLAME SPREAD PER ASTM E84 TESTING PREMIUM WHITE METAL FINISH IN/OUT. FOR FLOORLESS CONSTRUCTION WITH "H" FLAT BOTTOM. INTERNAL CAM LOCKING CEILING TO WALL SYSTEM FOR A MOISTURE PROOF TIGHT SEAL .
- DOORS:
- 50"x78" UL APPROVED HEAVY DUTY ENTRY DOOR PACKAGE (FREEZER DOOR WITH HEAT). 48" NET OPENING. UL APPROVED ENERGY SAVING VAPOR PROOF CFL LAMP PRE-WIRED TO EXTERIOR INDICATOR LIGHT SWITCH. EASY TO READ DIAL THERMOMETER. (3) HEAVY DUTY CHROME CAM LIFT SELF CLOSING HINGES, WITH ADDITIONAL SELF ACTUATING DOOR CLOSURE. DART MOUNT MAGNETIC DOOR SEAL GASKETS FOR A FIRM TIGHT DOOR SEAL.
- ALUMINUM DIAMOND TREAD KICK PLATES ON LOWER PORTION OF DOOR (INTERIOR & EXTERIOR) 36"H .063 ALUMINUM DIAMOND TREADBRITE KICKPLATES IN/OUT ON ENTRANCE DOOR.
- HEAVY DUTY STAINLESS STEEL LOCKING BAR FACTORY MOUNTED ON WALK IN DOOR (PADLOCK BY OTHERS) HEATED PRESSURE RELIEF PORT. THIRD DOOR HINGE FOR SRC 9000 / 9001 DOOR.
- WITH WEATHERPROOF EXTERIOR SWITCH AND DOOR RAIN GUARD FLOORLESS CONSTRUCTION IN COOLER; NSF VINYL FLOOR SCREED.
- ROOF:
- OUTDOOR MEMBRANE ROOF CAP - FLAT (SHIPPED LOOSE) WITH PERIMETER HOLD-DOWN TRIM. ROOF MEMBRANE IS THERMOPLASTIC FORMULATION. WHITE.
- LIGHTS:
- ONE 4' LONG 7500 LUMEN LED CEILING LIGHT FIXTURE IN SEALED WATERTIGHT POLY-CARBONATE HOUSING. UL APPROVED FOR WET LOCATIONS. LOW PROFILE DESIGN. BULB LIFE RATED 50,000 + HOURS. 5 YEAR WARRANTY ON COMPLETE FIXTURE.
- FLOOR:
- FLOOR SHALL BE RESINOUS FLOORING PER SPECIFICATIONS ON THIS SHEET. FLOOR SHALL HAVE MINIMUM 4" TALL ALUMINUM COVE BASE AROUND THE ENTIRE INTERIOR PERIMETER OF THE BOX.

APPROVALS:

APPLICATION #
02-122313

IDENTIFICATION STAMP
DIV. OF THE STATE ARCHITECT
APP: 02-122313 INC:
REVIEWED FOR
SS ☒ FLS ☒ ACS ☒
DATE: 07/09/2024



DATE: 05-21-2024

PARKWOOD ELEMENTARY SCHOOL
COLD BOX ADDITION
1150 E. PECAN AVE.
MADERA, CA 93637

REVISIONS	

LAWRENCE
ENGINEERING GROUP
Fremont, CA 94727
(510) 431-1342
FAX (510) 431-1342
4910 E. Clinton Way, Suite 101
(510) 431-0101


TITLE:
MECHANICAL
SPECIFICATIONS

SHEET:
MP-3
PROJECT 24020



DATE: 5-21-2024

PARKWOOD ELEMENTARY SCHOOL
COLD BOX ADDITION
1150 EAST PECAN AVENUE
MADERA, CA 93637

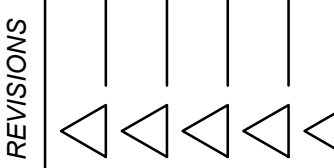

LAWRENCE
ENGINEERING GROUP
Fresno, CA 93727
Phone: 559-233-1138
FAX: (559) 431-1362
4910 E. Clinton Way, Suite 101
(559) 431-0101

TITLE:
SYMBOL LEGEND:
ABBREVIATIONS, AND
REQUIREMENTS
SHEET:
E1.01
PROJECT:

ELECTRICAL SHEET INDEX

- E1.01 SYMBOL LEGEND, ABBREVIATIONS, AND REQUIREMENTS
E1.02 ADDITIONAL ELECTRICAL NOTES AND REQUIREMENTS
E1.03 SINGLE LINE DIAGRAM, PANEL SCHEDULE, AND WEIGHT & DIMENSION SCHEDULE
E2.01 PARTIAL ELECTRICAL SITE PLAN
E2.02 PARTIAL ELECTRICAL SITE PLAN
E3.01 TYPICAL ELECTRICAL DETAILS
E3.02 TYPICAL ELECTRICAL DETAILS

THESE PLANS ARE ACCOMPANIED WITH BOOK SPECIFICATIONS THAT FORM PART OF THE CONTRACT DOCUMENTS.

CALIFORNIA CODE OF REGULATIONS

PARTIAL LIST OF APPLICABLE CODES AS OF JANUARY 1, 2023

2022 CALIFORNIA ADMINISTRATIVE CODE (CAC), PART 1, TITLE 24 CCR
2022 CALIFORNIA BUILDING CODE (CBC), PART 2, TITLE 24 CCR (2021 INTERNATIONAL BUILDING CODE, VOL. 1 & 2, AND 2022 CALIFORNIA AMENDMENTS)
2022 CALIFORNIA ELECTRICAL CODE (CEC), PART 3, TITLE 24 CCR (2020 NATIONAL ELECTRICAL CODE AND 2022 CALIFORNIA AMENDMENTS)
2022 CALIFORNIA MECHANICAL CODE (CMC), PART 4, TITLE 24 CCR (2021 IAPMO UNIFORM MECHANICAL CODE AND 2022 CALIFORNIA AMENDMENTS)
2022 CALIFORNIA PLUMBING CODE (CPC), PART 5, TITLE 24 CCR (2021 IAPMO UNIFORM PLUMBING CODE AND 2022 CALIFORNIA AMENDMENTS)
2022 CALIFORNIA ENERGY CODE (CEC), PART 6, TITLE 24 CCR
2022 CALIFORNIA FIRE CODE (CFC), PART 9, TITLE 24 CCR (2021 INTERNATIONAL FIRE CODE AND 2022 CALIFORNIA AMENDMENTS)
2022 CALIFORNIA EXISTING BUILDING CODE (CEBC), PART 10, TITLE 24 CCR (2021 INTERNATIONAL EXISTING BUILDING CODE AND 2022 CALIFORNIA AMENDMENTS)
2022 CALIFORNIA GREEN BUILDING STANDARDS CODE (CALGREEN), PART 11, TITLE 24 CCR
2022 CALIFORNIA REFERENCED STANDARDS CODE, PART 12, TITLE 24 CCR TITLE 19 CCR, PUBLIC SAFETY, STATE FIRE MARSHAL REGULATIONS
2016 ASME A17.1/CSA B44-13 SAFETY CODE FOR ELEVATORS AND ESCALATORS (PER 2022 CBC PART 2 CH 35) NOTE: CAL/OSHA ELEVATOR UNIT ENFORCES CCR TITLE 8 AND USES THE 2004 ASME A17.1 BY ADOPTION.
TITLE 19 CCR, PUBLIC SAFETY, STATE FIRE MARSHAL REGULATIONS
2019 ASME A17.1/CSA B44-2019 SAFETY CODE FOR ELEVATORS AND ESCALATORS (PER 2022 CBC PART 2 CH 35) NOTE: CAL/OSHA ELEVATOR UNIT ENFORCES CCR TITLE 8 AND USES THE 2004 ASME A17.1 BY ADOPTION.

PARTIAL LIST OF APPLICABLE STANDARDS

- NFPA 13 - STANDARD FOR THE INSTALLATION OF SPRINKLER SYSTEMS (CA AMENDED) - 2022 EDITION
NFPA 14 - STANDARD FOR THE INSTALLATION OF STANDPIPE AND HOSE SYSTEMS (CA AMENDED) - 2019 EDITION
NFPA 17 - STANDARD FOR DRY CHEMICAL EXTINGUISHING SYSTEMS - 2021 EDITION
NFPA 17A - STANDARD FOR WET CHEMICAL EXTINGUISHING SYSTEMS - 2021 EDITION
NFPA 20 - STANDARD FOR THE INSTALLATION OF STATIONARY PUMPS FOR FIRE PROTECTION - 2019 EDITION
NFPA 24 - STANDARD FOR THE INSTALLATION OF PRIVATE FIRE SERVICE MAINS AND THEIR APPURTENANCES (CA AMENDED) - 2019 EDITION
NFPA 72 - NATIONAL FIRE ALARM AND SIGNALING CODE (CA AMENDED) - 2022 EDITION
NFPA 80 - STANDARD FOR FIRE DOORS AND OTHER OPENING PROTECTIVES - 2019 EDITION
NFPA 2001 - STANDARD ON CLEAN AGENT FIRE EXTINGUISHING SYSTEMS (CA AMENDED) 2018 EDITION
UL 300 - STANDARD FOR FIRE TESTING OF FIRE EXTINGUISHING SYSTEMS FOR PROTECTION OF COMMERCIAL COOKING EQUIPMENT - 2005 (R2010)
UL 464 - AUDIBLE SIGNALING DEVICES FOR FIRE ALARM AND SIGNALING SYSTEMS, INCLUDING ACCESSORIES - 2003 EDITION
UL 521 - STANDARD FOR HEAT DETECTORS FOR FIRE PROTECTIVE SIGNALING SYSTEMS - 1999 EDITION
ICC 300 - STANDARD FOR BLEACHERS, FOLDING AND TELESCOPIC SEATING, AND GRANDSTANDS 2017 EDITION

FOR A COMPLETE LIST OF APPLICABLE NFPA STANDARDS REFER TO 2022 CBC (SFM) CHAPTER 35 AND CALIFORNIA FIRE CODE CHAPTER 80.

ELECTRICAL EQUIPMENT NOTES

1. THE ELECTRICAL DRAWINGS ARE DIAGRAMMATIC AND INDICATE THE GENERAL ARRANGEMENT OF ELECTRICAL EQUIPMENT, DEVICES AND WIRING. SEE SECTION 260000 OF THE SPECIFICATIONS.

ABBREVIATIONS




A, AMP	AMPERES
A.C.	ABOVE COUNTER
A.F.F.	ABOVE FINISHED FLOOR
AL	ALUMINUM CONDUCTOR OR BUS
BD	BOARD
C	CONDUIT
CAB	CABINET
CA TV	CABLE TELEVISION
CB	CIRCUIT BREAKER
CC	CENTER TO CENTER
CKT	CIRCUIT
CO	CONDUIT ONLY (EMPTY CONDUIT) WITH PULL WIRE
CPB	COMMUNICATIONS PULL BOX
CU	COPPER CONDUCTOR OR BUS
DB	DISTRIBUTION PANEL
(E)	EXISTING
EM	EMERGENCY
EMT	ELECTRIC METALLIC TUBING
E.O.L.	END-OF-LINE
EPO	EMERGENCY POWER-OFF
EW	ELECTRIC WATER COOLER
EWC	FUSE
F	FIRE ALARM
F.A./FA	FIRE ALARM CONTROL PANEL
FACP	FURNISHED BY OTHER/FURNISHED BY OWNER
F.B.O.	FULL LOAD AMPS
FLA	FLEXIBLE METALLIC CONDUIT
FMC	FLOW SWITCH
FUSD	FRESNO UNIFIED SCHOOL DISTRICT
G	GREEN GROUND WIRE
GFCI	GROUND FAULT CIRCUIT INTERRUPT
GRD	GROUND
GRS	GALVANIZED RIGID STEEL
HCAI	DEPARTMENT OF HEALTHCARE ACCESS AND INFORMATION
HP	HORSEPOWER
HPS	HIGH PRESSURE SODIUM
I.B.O.	INSTALLED BY OTHER
I.B.E.	INSTALLED AND CONNECTED BY ELECTRICAL CONTRACTOR
INTERCOM	INTERCOM
IDF	INTERMEDIATE DISTRIBUTION FRAME (DATA)
IG	ISOLATED GROUND
INT	INTRUSION ALARM
ISD	INFORMATION SERVICES DEPARTMENT
ITS	INTELLIGENT TRANSPORTATION SYSTEM
I/J	JUNCTION BOX
KV	KILOVOLTS
KVA	KILOVOLTS-AMPERES
KW	KILOWATT
LFMC	LIQUIDTIGHT FLEXIBLE METALLIC CONDUIT
LCP	LIGHTING CONTROL PANEL
LTGNC	LIGHTING NETWORK CONTROLLER
LTG	LIGHTING
LV	LOW VOLTAGE
MCC	MOTOR CONTROL CENTER
MDF	MAIN DISTRIBUTION FRAME
MTD	MOUNTED
MTG	MOUNTING
MLO	MAIN LUG ONLY
N	NEUTRAL
(N)	NEW
N.I.C.	NOT IN CONTRACT
N.T.S.	NOT TO SCALE
O.C./OC	ON CENTER
OFOI	OWNER FURNISHED OWNER INSTALLED
Ø	PHASE
P	POLE
P.A./PA	PUBLIC ADDRESS SYSTEM
PB	PULL BOX
PNL	PANEL
PBB	POWER PULL BOX
REC/RECEPT.	RECEPTACLE
REF.	REFRIGERATOR
RELO	RELOCATABLE BUILDING/ PORTABLE BUILDING
RM	ROOM
RS	RAPID START
RU	RACK UNIT
SCE	SIGNAL CURRENT EXPANDER PANEL
S.L.	SECURITY LIGHT
SCTB	SIGNAL AND COMMUNICATION TERMINAL BACKBOARD
SPB	SIGNAL PULL BOX
SPD	SURGE SUPPRESSION DEVICE
STB	SIGNAL TERMINAL BOARD
STC	SIGNAL TERMINAL CABINET
SW	SWITCH
TS	TELEPHONE PULL BOX
TEL	TAMPER SWITCH
TERM	TELEPHONE
TYP	TYPICAL
TTB	TELEPHONE TERMINAL BOARD
TTC	TELEPHONE TERMINAL CABINET
U.C.	UNDER COUNTER
UG	UNDERGROUND
UGPS	UNDERGROUND PULL SECTION
U.O.N.	UNLESS OTHERWISE NOTED
V	VOLTS/VOLTAGE
W	WATTS
WP	WEATHERPROOF
WM	WIREMOLD

STANDARD SYMBOL LEGEND

Ⓢ	FIXTURE DESIGNATOR - # INDICATES FIXTURE TYPE.
□	LIGHT FIXTURE - APPROXIMATELY TO SCALE
Ⓢ	FIXTURE WITH 90 MINUTE EMERGENCY BATTERY BACK-UP UNIT - SEE TYPICAL WIRING DETAIL
Ⓢ	LIGHT FIXTURE - WALL OR CEILING MOUNTED. '3' INDICATES CIRCUIT, 'a' INDICATES SWITCH CONTROL.
Ⓢ	EXIT LIGHTS- CEILING OR WALL MOUNTED, ARROW(S) INDICATES DIRECTION.
Ⓢ	EXISTING POLE LIGHTING
Ⓢ	WATTSTOPPER LMRC-101 ON/OFF, 1 SWITCH LEG LIGHTING CONTROLLER
Ⓢ	WATTSTOPPER LMRC-102 ON/OFF, 2 SWITCH LEG LIGHTING CONTROLLER
Ⓢ	WATTSTOPPER LMRC-211 DIMMING, 1 SWITCH LEG LIGHTING CONTROLLER
Ⓢ	WATTSTOPPER LMRC-212 DIMMING, 2 SWITCH LEG LIGHTING CONTROLLER
Ⓢ	WATTSTOPPER LMRC-213 DIMMING, 3 SWITCH LEG LIGHTING CONTROLLER
Ⓢ	WATTSTOPPER LMDC-100 DUAL TECHNOLOGY MOTION SENSOR
Ⓢ	WATTSTOPPER LMDX-100 DUAL TECHNOLOGY OCCUPANCY SENSOR
Ⓢ	WATTSTOPPER LMSW-101 SWITCH, 'a' INDICATES SWITCH LEG CONTROL, 2 LETTERS NEXT TO EACH OTHER WITHOUT A COMMA INDICATES 1 SWITCH LEG
Ⓢ	WATTSTOPPER LMDM-101 DIMMER, 'a' INDICATES SWITCH LEG CONTROL, 2 LETTERS NEXT TO EACH OTHER WITHOUT A COMMA INDICATES 1 SWITCH LEG
Ⓢ	WATTSTOPPER LMLS-400 PHOTOSENSOR
Ⓢ	WATTSTOPPER LMPL-201 RECEPTACLE CONTROLLER
Ⓢ	PANEL IDENTIFICATION
Ⓢ	CIRCUIT IDENTIFICATION
Ⓢ	SWITCH-LEG IDENTIFICATION
Ⓢ	LIGHTING AND RECEPTACLE ROOM CONTROLLERS SHALL BE LOCATED ABOVE THE T-BAR CEILING FOR THE ROOMS THEY ARE CONTROLLING. IF THE ROOM WITH THE CONTROLLED DEVICES HAS A HARD CEILING THEN LOCATE THE ROOM CONTROLLERS AT THE NEAREST ADJACENT ROOM WITH A T-BAR CEILING. IF NO T-BAR CEILING EXISTS LOCATE THE ROOM CONTROLLERS IN THE ELECTRICAL ROOM. LABEL ALL ROOM LIGHTING AND RECEPTACLE CONTROLLERS WITH THE ROOM NAME, ROOM NUMBER, AND CIRCUIT(S) THEY CONTROL.
Ⓢ	SKYLIT OR PRIMARY SIDE DAYLIT ZONE
Ⓢ	SECONDARY SIDE DAYLIT ZONE
Ⓢ	SPST TOGGLE WALL SWITCH - 20A, 120/277V, 'a' INDICATES CONTROL
Ⓢ	OCCUPANCY SENSOR COMBO WALL SWITCH - 20A, 120/277V RATED
Ⓢ	CEILING OR WALL MOUNTED JUNCTION BOX
Ⓢ	PULLBOX(S) - SIZE AND NUMBER AS INDICATED
Ⓢ	RECEPTACLE, DUPLEX - 20A, 120V & GROUND
Ⓢ	RECEPTACLE, DUPLEX CEILING MOUNTED
Ⓢ	RECEPTACLE, DUPLEX - WITH ONE-HALF SWITCHED/CONTROLLED
Ⓢ	RECEPTACLE, DUPLEX - WITH GFCI PROTECTION
Ⓢ	RECEPTACLE, DUPLEX - WITH GFCI PROTECTION IN WEATHERPROOF HOUSING
Ⓢ	20A, 120V RECEPTACLE, DUPLEX - WITH TWO USB PORTS
Ⓢ	RECEPTACLE, DOUBLE DUPLEX - (2) 20A, 120V & GROUND
Ⓢ	RECEPTACLE, DOUBLE DUPLEX CEILING MOUNTED
Ⓢ	RECEPTACLE, DOUBLE DUPLEX WITH GFCI PROTECTION
Ⓢ	RECEPTACLE, DOUBLE DUPLEX - WITH ONE-HALF SWITCHED/CONTROLLED
Ⓢ	RECEPTACLE, DOUBLE DUPLEX - WITH ONE-HALF SWITCHED/CONTROLLED, FLUSH FLOOR BOX - CARPET PLATE WHERE REQUIRED.
Ⓢ	RECEPTACLE, SPECIAL - REFER TO FLOOR PLAN FOR RECEPTACLE SIZE.
Ⓢ	TELEPHONE OUTLET; PROVIDE & INSTALL 2-GANG BOX WITH 1" CONDUIT, STUB-UP INTO T-BAR CEILING. FOR HARD CEILINGS, RUN THE CONDUIT TO THE CABLE TERMINATION LOCATION INDICATED PER THE RISER DIAGRAM.
Ⓢ	DATA OUTLET; PROVIDE & INSTALL 2-GANG BOX WITH 1" CONDUIT, STUB-UP INTO T-BAR CEILING. FOR HARD CEILINGS, RUN THE CONDUIT TO THE CABLE TERMINATION LOCATION INDICATED PER THE RISER DIAGRAM.
Ⓢ	RECEPTACLE, FLUSH FLOOR BOX - CARPET PLATE WHERE REQUIRED.
Ⓢ	RECEPTACLE WITH ONE-HALF SWITCHED/CONTROLLED, FLUSH FLOOR BOX - CARPET PLATE WHERE REQUIRED.
Ⓢ	TELEPHONE OUTLET, FLUSH FLOOR BOX - CARPET PLATE WHERE REQUIRED.
Ⓢ	DATA OUTLET, FLUSH FLOOR BOX - CARPET PLATE WHERE REQUIRED.
Ⓢ	INTERCOM OUTLET, FLUSH FLOOR BOX - CARPET PLATE WHERE REQUIRED.
Ⓢ	FLUSH, FLOOR MOUNTED DUPLEX RECEPTACLE, DATA JACK, AND TELEPHONE JACK.
Ⓢ	DATA OUTLET, CEILING MOUNTED
Ⓢ	CEILING OR WALL MOUNTED WIRELESS ACCESS POINT PROVISIONS. PROVIDE AND INSTALL ONE DATA CABLE FROM EACH ACCESS POINT TO IDF. FOR HARD CEILINGS TERMINATE THE CABLES INTO A BOX WITH COVER PLATE. FOR T-BAR CEILINGS TERMINATE THE CABLES INTO A CUBE CAT-6 PORT AND CURL UP THE CABLE WITH 10 FEET OF SLACK LEAVE ABOVE THE T-BAR CEILING. PROVIDE A LABEL BENEATH THE T-BAR CEILING TO INDICATE DATA PORTS ABOVE.
Ⓢ	3/4" THICK x 96" TALL FIRE RETARDANT PLYWOOD BACKBOARD, PROVIDE QUANTITY OF PLYWOOD SHEETS TO ENCOMPASS ENTIRE LENGTH INDICATED ON PLANS.
Ⓢ	TERMINAL CABINET - SURFACE OR FLUSH MOUNTED WITH FLAME RETARDANT PLYWOOD BACKBOARD
Ⓢ	PANELBOARD - SURFACE OR FLUSH MOUNTED
Ⓢ	DISTRIBUTION OR SWITCHBOARD
Ⓢ	NEUTRAL LINK
Ⓢ	TRANSFORMER
Ⓢ	TRANSFORMER
Ⓢ	FUSED DISCONNECT - MOTOR RATED, FURNISHED AND INSTALLED BY ELECTRICAL CONTRACTOR. DISCONNECTS TO BE FURNISHED WITH DUAL ELEMENT FUSES SELECTED ACCORDING TO NAME PLATE DATA ON EQUIPMENT INSTALLED. SIZE AS: #A - AMPERE RATING OF DISCONNECT, #B - POLES, #C - FUSE SIZE REQUIRED. ALSO REFER TO MECHANICAL EQUIPMENT SCHEDULE FOR DISCONNECT REQUIREMENTS. IF NO AMPERE RATING IS INDICATED ON PLAN SIZE DISCONNECT PER NAMEPLATE RATING AND CEC.
Ⓢ	UNFUSED DISCONNECT - MOTOR RATED, FURNISHED AND INSTALLED BY ELECTRICAL CONTRACTOR: #1 - AMPERE RATING OF DISCONNECT, #2 - POLES REQUIRED. ALSO REFER TO MECHANICAL EQUIPMENT SCHEDULE FOR DISCONNECT REQUIREMENTS. IF NO AMPERE RATING IS INDICATED ON PLAN SIZE DISCONNECT PER NAMEPLATE RATING AND CEC.
Ⓢ	MAGNETIC MOTOR STARTER FURNISHED, INSTALLED AND CONNECTED BY ELECTRICAL CONTRACTOR UNLESS OTHERWISE NOTED.
Ⓢ	MOTOR - FURNISHED AND INSTALLED BY MECHANICAL CONTRACTOR AND CONNECTED BY ELECTRICAL CONTRACTOR.
Ⓢ	METER
Ⓢ	FIRE SPRINKLER HEAD. REFER TO OTHER DISCIPLINE PLANS.
Ⓢ	INTRUSION ALARM DOOR CONTACT PROVISION, SEE TYPICAL DETAILS.
Ⓢ	INTRUSION ALARM KEYPAD
Ⓢ	INTRUSION ALARM MOTION DETECTOR, AIM AS INDICATED ON PLANS.
Ⓢ	GROUND
Ⓢ	CIRCUIT BREAKER
Ⓢ	EXISTING ABOVE GROUND CONDUIT
Ⓢ	EXISTING UNDERGROUND CONDUIT
Ⓢ	WIREMOLD 5400 SERIES DUAL CHANNEL IVORY RACEWAY. PROVIDE ALL ACCESSORIES, FITTINGS, DIVIDERS, ETC FOR A COMPLETE AND FULLY FUNCTIONAL SYSTEM.
Ⓢ	WIREMOLD RACEWAY VERTICAL RUNS. PROVIDE ALL ELBOWS, FITTINGS, AND CONNECTORS AS NECESSARY FOR A COMPLETE RACEWAY SYSTEM.
Ⓢ	NEW ELECTRICAL EQUIPMENT
Ⓢ	EXISTING ELECTRICAL EQUIPMENT TO REMAIN
Ⓢ	EXISTING ELECTRICAL EQUIPMENT TO BE DEMOLISHED
Ⓢ	GROUND WIRE WITH GREEN INSULATION SIZE PER N.E.C., U.O.N.
Ⓢ	CONDUIT CONCEALED IN WALL OR CEILINGS. PROVIDE NUMBER OF WIRES NECESSARY FOR BRANCH CIRCUIT, SWITCH LEGS, ETC. PROVIDE SEPARATE NEUTRALS FOR EACH PHASE WIRE. SIZE SHALL BE DETERMINED BY OCPD CONNECTED TO THE PHASE CONDUCTORS AND VOLTAGE DROP CONSIDERATIONS. ALL CONDUITS SHALL HAVE GROUND CONDUCTOR(S). SIZE CONDUIT PER NEC.
Ⓢ	CONDUIT CONCEALED UNDERGROUND OR BELOW FLOOR. MINIMUM SIZE IS 3/4". PROVIDE NUMBER OF WIRES NECESSARY FOR BRANCH CIRCUIT, SWITCH LEGS, ETC. PROVIDE SEPARATE NEUTRALS FOR EACH PHASE WIRE. SIZE SHALL BE DETERMINED BY OCPD CONNECTED TO THE PHASE CONDUCTORS AND VOLTAGE DROP CONSIDERATIONS. ALL CONDUITS SHALL HAVE GROUND CONDUCTOR(S). SIZE CONDUIT PER NEC.
Ⓢ	CONDUIT-UP
Ⓢ	CONDUIT-DOWN
Ⓢ	SHEET NOTE NUMBER - #, SEE NOTE DESCRIPTION ON SAME SHEET.
Ⓢ	GENERAL NOTE NUMBER - #, SEE NOTE DESCRIPTION ON SAME SHEET.
Ⓢ	REFERENCE TO PLAN/DETAIL/DIAGRAM
Ⓢ	DESIGNATES SIZE AND QUANTITY OF FEEDERS SEE FEEDER SCHEDULE
Ⓢ	PROVIDE AND INSTALL TWO MALE F-TYPE CONNECTORS AND TV FACEPLATE. PROVIDE AND INSTALL RG-6 COAXIAL CABLE FROM EACH CONNECTOR TO THE CABLE TV HEADEND & TERMINATE WITH A MALE F-TYPE CONNECTOR.
Ⓢ	TELEVISION OUTLET IN FLUSH FLOOR BOX - CARPET PLATE WHERE REQUIRED, SEE TELEVISION SYMBOL.
Ⓢ	NUMBER IN PARENTHESIS INDICATES QUANTITY OF DEVICES. TYPICAL FOR ALL TYPES OF DEVICES.
Ⓢ	SPEAKER - WALL OR CEILING MOUNTED, REFER TO RISER DIAGRAM AND/OR NOTES ON PLANS.
Ⓢ	CLOCK, REFER TO RISER DIAGRAM AND/OR NOTES ON PLANS.
Ⓢ	COMBINATION CLOCK & SPEAKER, SEE CLOCK & SPEAKER SYMBOLS.

TYPICAL WALL DEVICE MOUNTING HEIGHTS

ADA GUIDELINES

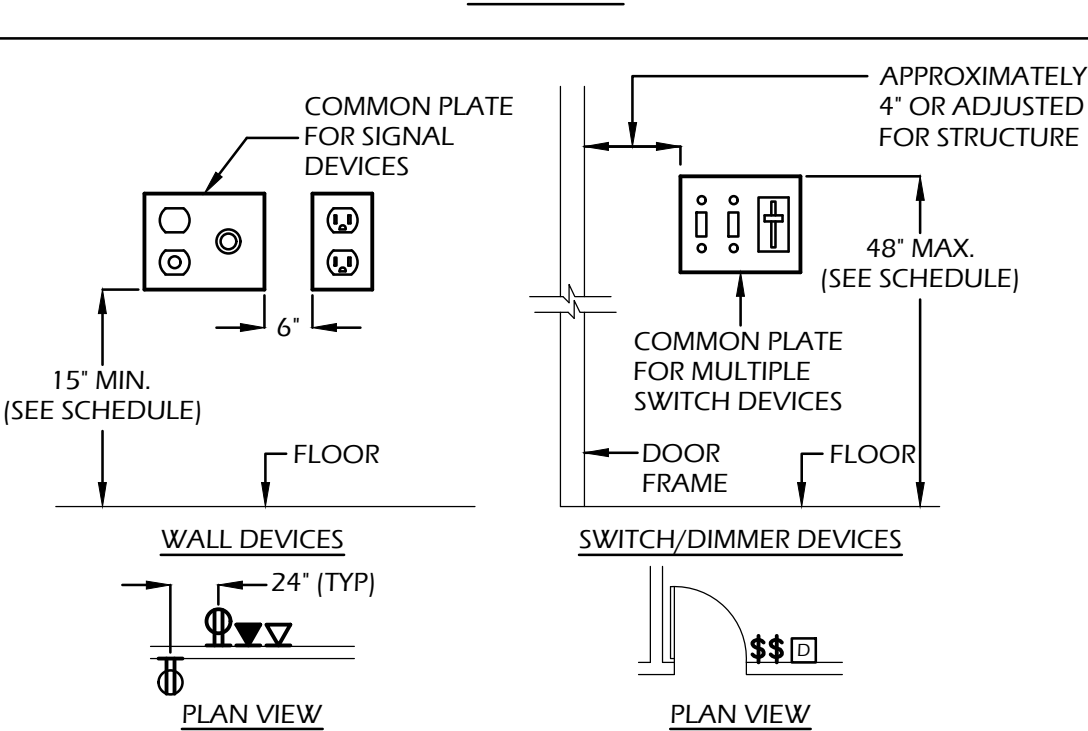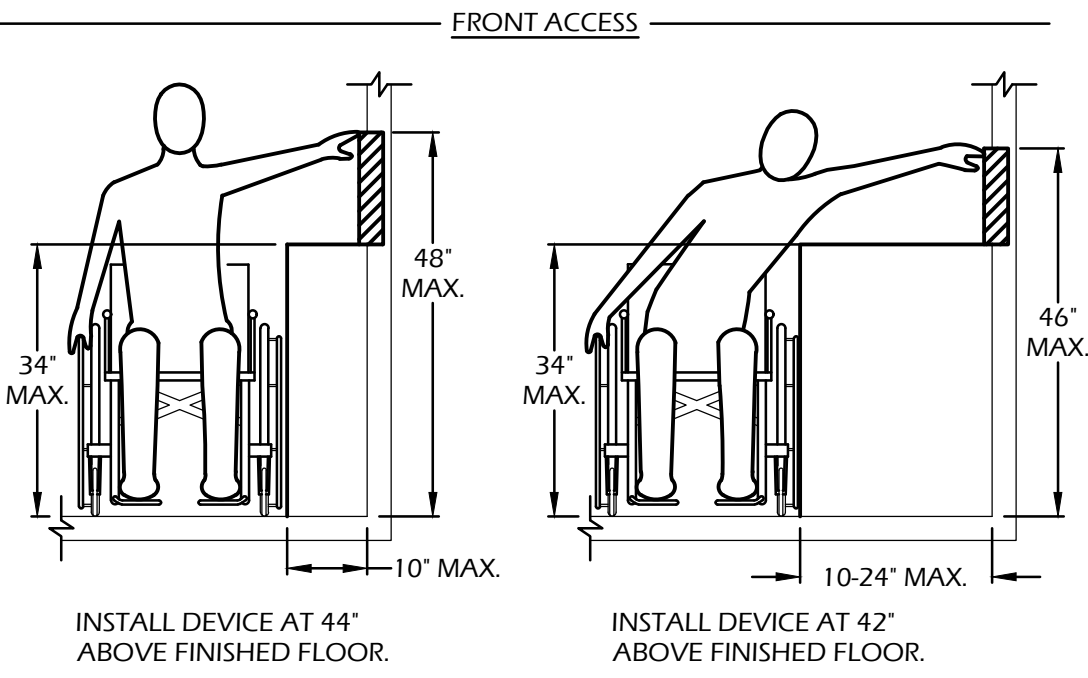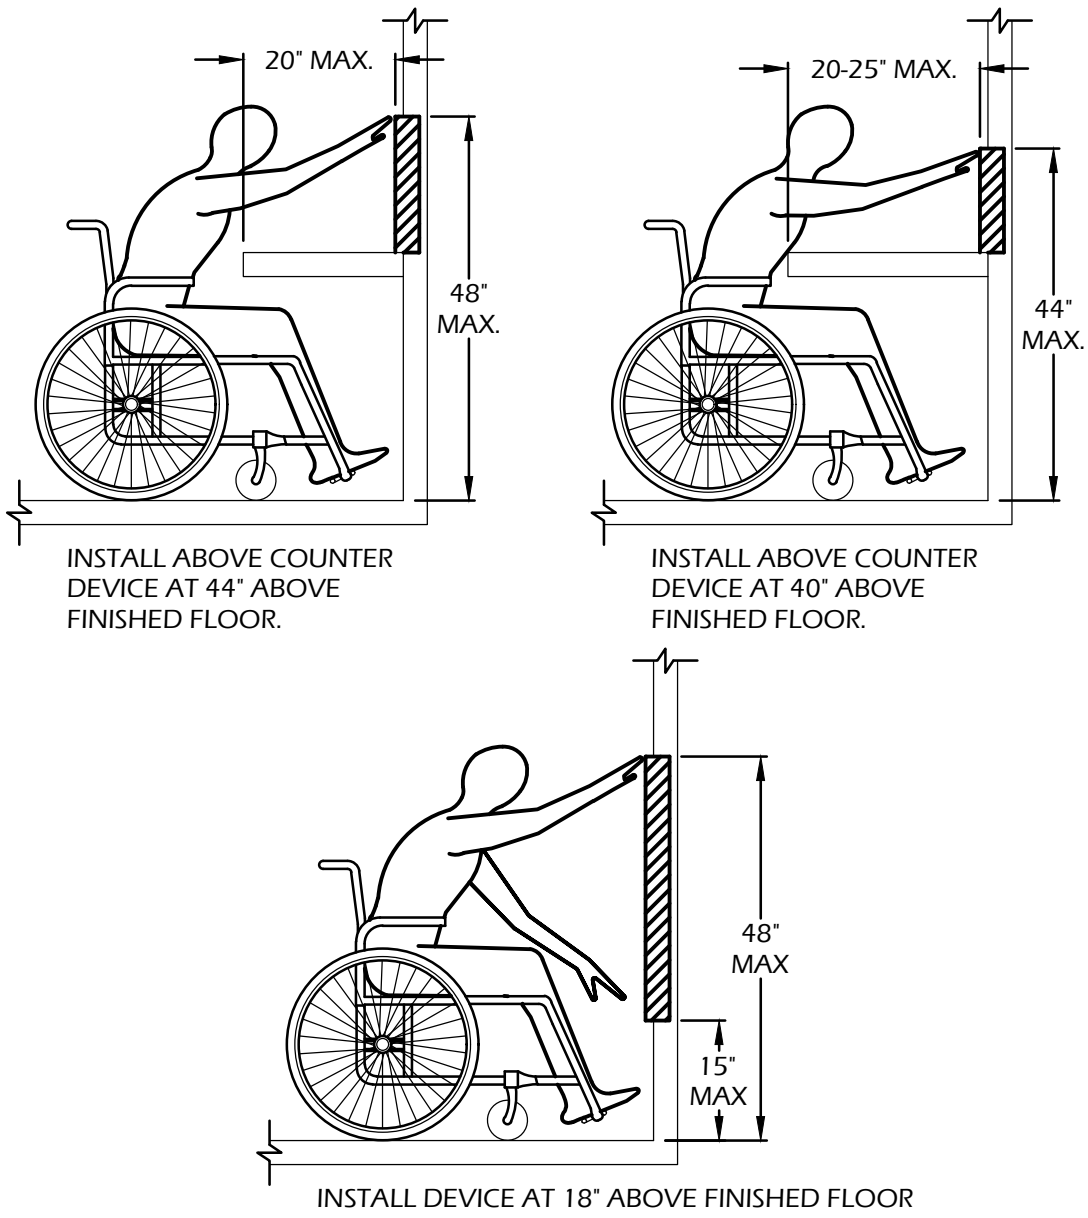

DEVICE TYPE	MOUNTING HEIGHT
SWITCHES	NO MORE THAN 48" A.F.F. TO TOP OF DEVICE
DIMMERS	NO MORE THAN 48" A.F.F. TO TOP OF DEVICE
RECEPTACLES	NO LESS THAN 15" A.F.F. TO BOTTOM OF DEVICE
TEL. OUTLETS (OFFICE)	NO LESS THAN 15" A.F.F. TO BOTTOM OF DEVICE
TEL. OUTLETS (CLASSROOMS)	NO MORE THAN 48" A.F.F. TO TOP OF DEVICE
DATA OUTLETS	NO LESS THAN 15" A.F.F. TO BOTTOM OF DEVICE
INTERCOM OUTLETS	NO LESS THAN 15" A.F.F. TO BOTTOM OF DEVICE
TELEVISION OUTLETS	NO LESS THAN 15" A.F.F. TO BOTTOM OF DEVICE
MICROPHONE OUTLETS	NO LESS THAN 15" A.F.F. TO BOTTOM OF DEVICE
RECEPTACLES, OUTLETS, SWITCHES, ETC. MOUNTED ABOVE COUNTERS	WITHIN THE REACH RANGE SPECIFIED IN SECTION 11B-308 OF THE CALIFORNIA BUILDING CODE.
CLOCKS	AS SHOWN ON DRAWINGS
SPEAKERS	AS SHOWN ON DRAWINGS
HAND DRYERS	REFER TO ARCHITECTURAL PLANS
HAIR DRYERS	REFER TO ARCHITECTURAL PLANS
WALL SCONCES	ABOVE 80" FOR PROJECTIONS INTO CORRIDORS OF MORE THAN 4" OR AS SHOWN ON DRAWING
EXIT LIGHTS	SEE DETAILS
EXIT MARKERS	SEE DETAILS
EMERGENCY LIGHTING WALL PACK	AS SHOWN ON DRAWINGS
KEYPADS	NO MORE THAN 48" A.F.F. TO TOP OF DEVICE
WIREMOLD	MOUNTING HEIGHT SHALL BE SUCH THAT THE LOWEST DEVICE MOUNTED ON WIREMOLD IS AT 15" A.F.F. TO BOTTOM OF DEVICE, U.O.N.

- NOTES:
1. ALL VERTICAL MEASUREMENTS ARE 'ABOVE FINISHED FLOOR' - (A.F.F.).
2. SEE DRAWINGS FOR NON-TYPICAL MOUNTING HEIGHTS.
3. WHERE MOUNTING HEIGHTS ARE NOT SHOWN, REFER TO ARCHITECTURAL PLANS.
4. RECEPTACLES, LIGHT SWITCHES, TELEPHONE DATA OUTLETS AND OTHER RECESSED ELECTRICAL DEVICES THAT ARE SHOWN BACK-TO-BACK ON WALLS SEPARATING CORRIDORS, ROOMS AND OPEN AREAS SHALL BE SEPARATED HORIZONTALLY BY AT LEAST 24 INCHES. THIS REQUIREMENT IS TO SATISFY BOTH THE CONDITIONS AT FIRE RATED CORRIDORS AND SOUND TRANSMISSION FACTOR BETWEEN ALL CORRIDORS, ROOMS AND OPEN AREAS INCLUDING EXTERIOR WALLS.

MEP ANCHORAGE BRACING NOTE

MEP COMPONENT ANCHORAGE NOTE:

ALL MECHANICAL, PLUMBING, AND ELECTRICAL COMPONENTS SHALL BE ANCHORED AND INSTALLED PER THE DETAILS ON THE DSA APPROVED CONSTRUCTION DOCUMENTS. THE FOLLOWING COMPONENTS SHALL BE ANCHORED OR BRACED TO MEET THE FORCE AND DISPLACEMENT REQUIREMENTS PRESCRIBED IN THE 2022 CBC SECTIONS 1617A.1.18 THROUGH 1617A.1.26 AND ASCE 7-16 CHAPTERS 13, 26, AND 30:

1. ALL PERMANENT EQUIPMENT AND COMPONENTS.
2. TEMPORARY, MOVABLE OR MOBILE EQUIPMENT THAT IS PERMANENTLY ATTACHED (E.G. HARD WIRED) TO THE BUILDING UTILITY SERVICES SUCH AS ELECTRICITY, GAS OR WATER. 'PERMANENTLY ATTACHED' SHALL INCLUDE ALL ELECTRICAL CONNECTIONS EXCEPT PLUGS FOR 110/220 VOLT RECEPTACLES HAVING A FLEXIBLE CABLE.
3. TEMPORARY, MOVABLE OR MOBILE EQUIPMENT WHICH IS HEAVIER THAN 400 POUNDS OR HAS A CENTER OF MASS LOCATED 4 FEET OR MORE ABOVE THE ADJACENT FLOOR OR ROOF LEVEL THAT DIRECTLY SUPPORT THE COMPONENT IS REQUIRED TO BE RESTRAINED IN A MANNER APPROVED BY DSA.

THE FOLLOWING MECHANICAL AND ELECTRICAL COMPONENTS SHALL BE POSITIVELY ATTACHED TO THE STRUCTURE BUT NEED NOT DEMONSTRATE DESIGN COMPLIANCE WITH THE REFERENCES NOTED ABOVE. THESE COMPONENTS SHALL HAVE FLEXIBLE CONNECTIONS PROVIDED BETWEEN THE COMPONENT AND ASSOCIATED DUCTWORK, PIPING, AND CONDUIT. FLEXIBLE CONNECTIONS MUST ALLOW MOVEMENT IN BOTH TRANSVERSE AND LONGITUDINAL DIRECTIONS:

- A. COMPONENTS WEIGHING LESS THAN 400 POUNDS AND HAVE A CENTER OF MASS LOCATED 4 FEET OR LESS ABOVE THE ADJACENT FLOOR OR ROOF LEVEL THAT DIRECTLY SUPPORT THE COMPONENT.
- B. COMPONENTS WEIGHING LESS THAN 20 POUNDS, OR IN THE CASE OF DISTRIBUTED SYSTEMS, LESS THAN 5 POUNDS PER FOOT, WHICH ARE SUSPENDED FROM A ROOF OR FLOOR OR HUNG FROM A WALL.

THE ANCHORAGE OF ALL MECHANICAL, ELECTRICAL AND PLUMBING COMPONENTS SHALL BE SUBJECT TO THE APPROVAL OF THE DESIGN PROFESSIONAL IN GENERAL RESPONSIBLE CHARGE OR STRUCTURAL ENGINEER DELEGATED RESPONSIBILITY AND ACCEPTANCE BY DSA. THE PROJECT INSPECTOR WILL VERIFY THAT ALL COMPONENTS AND EQUIPMENT HAVE BEEN ANCHORED IN ACCORDANCE WITH THE ABOVE REQUIREMENTS.

PIPING, DUCTWORK, AND ELECTRICAL DISTRIBUTION SYSTEM BRACING NOTE:

PIPING, DUCTWORK, AND ELECTRICAL DISTRIBUTION SYSTEMS SHALL BE BRACED TO COMPLY WITH THE FORCES AND DISPLACEMENTS PRESCRIBED IN ASCE 7-16 SECTION 13.3 AS DEFINED IN ASCE 7-16 SECTION 13.6.5, 13.6.6, 13.6.7, 13.6.8 AND 2022 CBC, SECTIONS 1617A.1.24, 1617A.1.25, AND 1617A.1.26.

THE METHOD OF SHOWING BRACING AND ATTACHMENTS TO THE STRUCTURE FOR THE IDENTIFIED DISTRIBUTION SYSTEM ARE AS NOTED BELOW. WHAT BRACING AND ATTACHMENTS ARE BASED ON A PREAPPROVED INSTALLATION GUIDE (E.G., HCAI OPM FOR 2013 CBC OR LATER). COPIES OF THE BRACING SYSTEM INSTALLATION GUIDE OR MANUAL SHALL BE AVAILABLE ON THE JOB SITE PRIOR TO THE START OF AND DURING THE HANGING AND BRACING OF THE DISTRIBUTION SYSTEMS. THE STRUCTURAL ENGINEER OF RECORD SHALL VERIFY THE ADEQUACY OF THE STRUCTURE TO SUPPORT THE HANGER AND BRACE LOADS.

MECHANICAL PIPING (MP), MECHANICAL DUCTS (MD), PLUMBING PIPING (PP), ELECTRICAL DISTRIBUTION SYSTEM (E):

MP [] MD [] PP [] E [x] OPTION 1: DETAILED ON THE APPROVED DRAWINGS WITH SPECIFIC NOTES AND DETAILS

MP [] MD [] PP [] E [] OPTION 2: SHALL COMPLY WITH THE APPLICABLE HCAI

TRENCHING AND EXCAVATION NOTES

1. IT SHALL BE THE CONTRACTORS RESPONSIBILITY TO CALL UNDERGROUND SERVICE ALERT 'USA' BEFORE THE COMMENCEMENT OF ANY EXCAVATION. EACH CONTRACTOR SHALL HAVE THEIR OWN USA TICKET NUMBER FOR EACH PROJECT LOCATION AND SHALL NOT RIDE ON ANY OTHER CONTRACTORS TICKET. CONTRACTOR SHALL NOTIFY THE OWNER 72 HOURS PRIOR TO EXCAVATION.
2. THIS CONTRACTOR SHALL PERFORM ALL CUTTING AND PATCHING NECESSARY FOR THE INSTALLATION OF EQUIPMENT AND MATERIALS. ALL PATCHING SHALL ACCURATELY MATCH THE ADJOINING WORK.
3. THIS CONTRACTOR SHALL DO EXCAVATING REQUIRED FOR THE INSTALLATION OF THE WORK. UNDERGROUND LINES OUTSIDE THE BUILDINGS SHALL BE INSTALLED WITH A MINIMUM OF 24" OF COVER, EXCEPT DEPTH OF UTILITY SERVICES SHALL COMPLY WITH RESPECTIVE UTILITY COMPANY REQUIREMENTS.
4. BEFORE COMPACTION, MOISTEN OR AERATE EACH LAYER AS NECESSARY TO PROVIDE OPTIMUM MOISTURE CONTENT. COMPACT EACH LAYER TO REQUIRED PERCENTAGE OF MAXIMUM DRY DENSITY OR RELATIVE DRY DENSITY FOR EACH CLASSIFICATION. DO NOT PLACE BACKFILL OR FILL MATERIAL ON SURFACES THAT ARE MUDDY, FROZEN, OR CONTAIN FROST OR ICE.
5. STRUCTURES, BUILDING SLABS, WALKWAYS, AND STEPS: COMPACT TOP 6" OF SUBGRADE AND EACH LAYER OF BACKFILL OR FILL MATERIAL AT 95% MAXIMUM RELATIVE COMPACTION.
6. COMPACT TOP 6" OF SUBGRADE MATERIAL AT 85% RELATIVE COMPACTION.
7. COMPACT TOP 6" OF SUBGRADE IMMEDIATELY BENEATH THE BASE COURSE AT 95% MINIMUM RELATIVE COMPACTION.
8. ANY SURPLUS EXCAVATION RESULTING FROM THESE EXCAVATIONS SHALL BE HAULED OFF.
9. AFTER ALL TRENCHES HAVE BEEN TAMPED IN, RAKE OUT ALL HIGH AND LOW AREAS ALONG THE TRENCH LINE. ALL CLOUDS AND SOLID ROCKS EXPOSED ON THE SURFACE AS A RESULT OF THE EXCAVATION SHALL BE BROKEN DOWN AND OR CLEANED UP. ALL TRENCH LINES SHALL BE RAKED LEVEL WITH EXISTING GRADE.
10. ELECTRICAL, NETWORK, OR DATA CONDUIT SHALL NOT BE RUN IN EXCAVATIONS PROVIDED FOR PLUMBING OR HEATING PIPES, UNLESS SEPARATED BY A MINIMUM OF 12 INCHES.
11. PATCH ALL TRENCHED AREAS TO MATCH EXISTING.
12. HAND EXCAVATE IN AREAS WHERE TRENCHING IS DIFFICULT DUE TO STRUCTURAL OBSTRUCTIONS OR EXISTING UNDERGROUND CONDUIT.
13. THE CONTRACTOR SHALL WALK THE SITE WITH THE DISTRICT TO IDENTIFY ALL EXISTING CONDUITS AND PIPES.
14. CONTRACTOR SHALL RETAIN AND PAY FOR THE SERVICES OF A SOILS LAB TO TEST FOR THE COMPACTION OF THE BACKFILL. A SOILS PROFILE SHALL BE DONE OF THE EXCAVATED NATIVE TRENCHED DIRT SO THE COMPACTION TEST CAN BE COMPARED WITH THE NATIVE DIRT PROFILE. THE CONTRACTOR SHALL PROVIDE ALL COMPACTION OF THE TRENCH REQUIRED TO MEET A 95% COMPACTION REQUIREMENT. AN INSPECTED AND SIGNED OFF COMPACTION TESTING REPORT SHALL BE PROVIDED BY THE SOILS TESTING LAB AND COPY OF THE COMPACTION TEST SHALL BE PROVIDED TO THE ENGINEER OF RECORD/PROJECT COORDINATOR PRIOR INSTALLING THE HARDSCAPE. THE CONTRACTOR SHALL WILL BE REQUIRED TO PAY FOR ALL TESTS UNTIL THE COMPACTION RESULTS MEET OR EXCEED THE COMPACTION TEST.
15. CONTRACTOR TO CONDUCT GROUND PENETRATING RADAR STUDY AND IT SHALL BE PERFORMED ALONG THE ENTIRE TRENCHING PRIOR TO ANY TRENCHING WORK.


ARC FLASH WARNING LABEL REQUIREMENTS

CONDITION 1



ARC FLASH HAZARD WARNING LABELS SHALL BE FIELD MARKED/PLACED ON ALL NEW AND EXISTING ELECTRICAL DISTRIBUTION BOARDS, MAIN SWITCHBOARDS, TRANSFORMERS, PANELS, PANELBOARDS, DISCONNECTS, MCC'S. PER CEC/NEC 110.16A THAT IS WITHIN THE SCOPE OF THIS PROJECT. LABELS SHALL BE APPLIED TO EXISTING EQUIPMENT WHERE NEW CONNECTIONS ARE MADE. THE LABELS SHALL MEET THE REQUIREMENTS OF 110.21(B) PER ANSI Z535.4-2011 GUIDELINES BY USING EFFECTIVE COLORS, SYMBOLS OR ANY COMBINATION THEREOF.

CONDITION 2

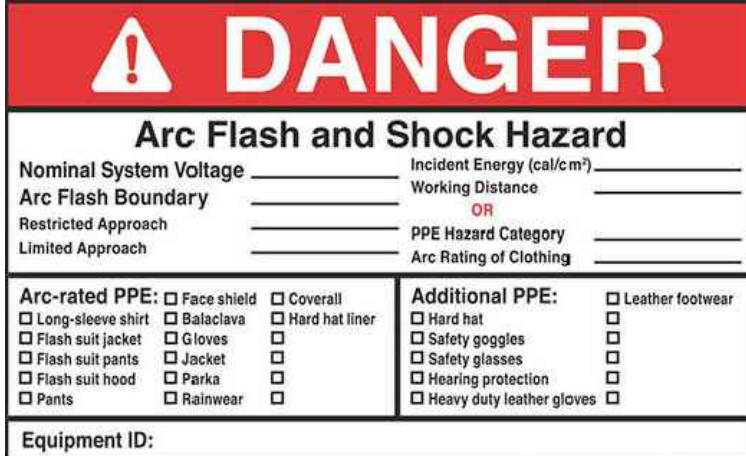

ARC FLASH HAZARD WARNING LABELS FOR AN ENTIRELY NEW ELECTRICAL SERVICE AND DISTRIBUTION SYSTEMS, THE EXCEPTION TO 110.16(B) SHALL BE UTILIZED AND ALL ELECTRICAL COMPONENTS OF THE DISTRIBUTION EQUIPMENT SHALL HAVE AN ARC FLASH WARNING LABEL WITH THE FOLLOWING INFORMATION:

- a. NOMINAL SYSTEM VOLTAGE
- b. ARC FLASH BOUNDARY
- c. MINIMAL ARC RATING OF CLOTHING
- d. AT LEAST ONE, BUT NOT BOTH OF THE FOLLOWING:
 - INCIDENT ENERGY & CORRESPONDING WORKING DISTANCE
 - THE ARC FLASH PPE CATEGORY

THE LABELS SHALL MEET THE REQUIREMENTS OF 110.21(B) PER ANSI Z535.4-2011 GUIDELINES BY USING EFFECTIVE COLORS, SYMBOLS OR ANY COMBINATION THEREOF. THE CONTRACTOR SHALL HAVE THE EQUIPMENT MANUFACTURER PROVIDE THE REQUIRED LABELING OR OBTAIN THE SERVICES OF A THIRD PARTY OR THE ELECTRICAL ENGINEER OF RECORD.

CONDITION 3

ARC FLASH HAZARD WARNING LABELS SHALL BE FIELD MARKED/PLACED ON ALL NEW SERVICE EQUIPMENT WITH THE FOLLOWING INFORMATION: NOMINAL SYSTEM VOLTAGE, AVAILABLE FAULT CURRENT AT THE SERVICE OVERCURRENT PROTECTIVE DEVICES, CLEARING TIME OF THE SERVICE OVERCURRENT PROTECTIVE DEVICES BASED ON THE AVAILABLE FAULT CURRENT AT THE SERVICE EQUIPMENT, THE DATE THE LABEL WAS APPLIED. THE LABELS SHALL MEET THE REQUIREMENTS OF 110.21(B) PER ANSI Z535.4-2011 GUIDELINES BY USING EFFECTIVE COLORS, SYMBOLS OR ANY COMBINATION THEREOF.

120V BRANCH CIRCUIT VOLT DROP CONDUCTOR LENGTH CHART

LOAD IN VOLT AMPERES	LENGTH OF CONDUCTOR				
	WIRE SIZE IN (GAUGE)				
	#12	#10	#8	#6	#4
1200VA	74	121	183	284	434
1560VA	57	93	141	218	334
1800VA	49	81	122	189	289
1920VA	46	76	115	178	271
2340VA	X	62	94	146	223
2880VA	X	51	76	118	181
3000VA	X	48	73	114	174
3900VA	X	X	56	87	134
4800VA	X	X	46	71	108

NOTES:

1. THIS CHART IS FOR COPPER CONDUCTORS ONLY.
2. THIS CHART ASSUME AN 80% POWER FACTOR AND STEEL RACEWAYS.
3. 2019 CALIFORNIA ENERGY CODE, 130.5(c) ALLOWS A MAXIMUM COMBINED VOLTAGE DROP OF 5%. THIS CHART ASSUMES A MAXIMUM LENGTH OF CONDUCTORS FOR LESS THAN 2% VOLTAGE DROP ON A BRANCH CIRCUIT AT GIVEN VA LOAD.
4. USE WIRE SIZE FROM THIS CHART UNLESS LARGER CONDUCTOR SIZES ARE NOTED ON THE DRAWINGS.
5. FOR VA VALUES NOT SHOWN USE NEXT HIGHEST VALUE FROM VALUE FROM THE CHART.

GENERAL NOTES

1. ALL WORK AND MATERIAL SHALL CONFORM TO LATEST CODES AND ORDINANCES. IT IS THE INTENTION OF THESE PLANS AND SPECIFICATIONS TO COVER ALL THINGS REQUIRED TO PROVIDE COMPLETE AND OPERATIVE SYSTEMS. THE CONTRACTOR SHALL FURNISH LABOR, MATERIAL, TRANSPORTATION, EQUIPMENT, MISCELLANEOUS SERVICES, ETC. REQUIRED TO ACCOMPLISH THIS RESULT. ANYTHING WHICH MAY BE REASONABLY CONSTRUED AS A NECESSARY PART OF THE INSTALLATION SHALL BE INCLUDED. NOTHING IN THESE PLANS OR SPECIFICATIONS MAY BE CONSTRUED TO PERMIT WORK NOT CONFORMING TO ANY CONSTRUCTION CODES.
 2. ALL EQUIPMENT SHALL HAVE TESTING LABORATORY LABEL ATTACHED (U.L. C.S.A. ETC.) AS PER N.E.C. 110. PROOF OF TESTING LABELS REQUIRED WITH ALL SUBMITTALS. THE CONTRACTOR SHALL BE RESPONSIBLE FOR ALL THESE REQUIREMENTS. THE CONTRACTOR SHALL NOTIFY THE ARCHITECT/ENGINEER PRIOR TO PURCHASING. IF ANY OF THE SPECIFIED MATERIAL FAILED THESE REQUIREMENTS, WHERE A FIELD CERTIFIED PRODUCT MAY BE REQUIRED FOR FIELD ASSEMBLED COMPONENT. PROVIDE CERTIFIED REPORT BY AN APPROVED TESTING AGENCY ACCEPTABLE TO THE AUTHORITIES HAVING JURISDICTION. INCLUDE ALL TESTING FEES IN BID.
 3. THE ENGINEERING SERVICE ARE LIMITED TO PREPARATION OF PLANS AND SPECIFICATIONS. THE PLANS AND SPECIFICATIONS ARE INTENDED TO BE USED AS CONSTRUCTION GUIDELINES ONLY AND NOT THE TOTAL INSTRUMENT OF CONTRACT DOCUMENTS. IT IS NOT THE INTENTION OF ANY CONSTRUCTION PLANS TO DIVIDE WORK AMONG DIFFERENT TRADES. VERIFY SCOPE OF WORK WITH GENERAL CONTRACTOR/OWNER SINCE THE ENGINEER IS NOT SUPERVISING THE JOB. THE ENGINEER WILL PROVIDE INTERPRETATION OF THE CONSTRUCTION DOCUMENTS, BUT SUPERVISION IS UNDER THE RESPONSIBILITY OF THE OWNER OR HIS APPOINTEE.
 4. WORKING CLEARANCE SHALL BE MAINTAINED AS PER C.E.C./N.E.C. FOR ALL PANEL(S), SERVICE EQUIPMENT, DISCONNECT SWITCH, ETC. LOCAL UTILITY COMPANY WORKING CLEARANCE REQUIREMENT SHALL ALSO BE OBSERVED. POWER EQUIPMENT MANUFACTURERS PRODUCT MAY VARY IN DIMENSION. THE CONTRACTOR SHALL BE RESPONSIBLE FOR COORDINATION OF WORKING CLEARANCE REQUIREMENT WHEN LAYING OUT THE ELECTRICAL EQUIPMENT.
 5. AVAILABLE FAULT CURRENT SHALL BE INDICATED ON ALL NEWLY INSTALLED SERVICE EQUIPMENT PER ECE 110.24. THE FIELD MARKING SHALL INCLUDE THE DATE OF THE FAULT CURRENT CALCULATION WAS PERFORMED. FOR MODIFICATION TO THE ELECTRICAL INSTALLATION, THE AVAILABLE FAULT CURRENT SHALL BE RECALCULATED INCLUDING NEW LOADS AND POSTED ON SITE PRIOR TO FINAL INSPECTION PER CEC ARTICLE 110.24.
 6. THE CONTRACTOR SHALL VERIFY EXACT LOCATION OF TERMINAL BOXES AND CONDUIT ENTRANCES OF ALL EQUIPMENT AGAINST SHOP DRAWINGS BEFORE STUBBING UP CONDUITS OR PENETRATING EXTERIOR WALL(S) OF BUILDING(S).
 7. IN CASE OF INTERFERENCE BETWEEN ELECTRICAL EQUIPMENT SHOWN ON THE DRAWINGS AND OTHER EQUIPMENT, THE CONTRACTOR SHALL NOTIFY THE ENGINEER IN WRITING BEFORE PROCEEDING.
 8. ALL OUTDOOR DEVICES SHALL BE WEATHERPROOF.
 9. ONLY MAJOR PULL BOXES ARE SHOWN. CONTRACTOR SHALL PROVIDE ADDITIONAL PULL BOXES WHERE THEY ARE REQUIRED TO MAKE A WORKABLE INSTALLATION. ALL PULL BOXES ABOVE GROUND SHALL BE PAD LOCKABLE. ALL PULL BOXES UNDERGROUND SHALL HAVE HOLD DOWN BOLTS AND BE TRAFFIC RATED.
 10. MARK ALL PANELS WITH LAMANOID TAGS. PROVIDE TYPE WRITTEN PANEL SCHEDULE AT ALL NEW AND MODIFIED PANELS.
 11. ALL FLOOR/GROUND MOUNTED EQUIPMENT SHALL SIT ON A CONCRETE PAD 3" HIGHER THAN SURROUNDING SURFACE FOR INTERIOR EQUIPMENT AND 6" FOR EXTERIOR EQUIPMENT.
 12. CONTRACTOR SHALL FURNISH ALL MATERIALS, TOOLS, LABOR, EQUIPMENT AND SUPERVISION NECESSARY TO COMPLETE INSTALLATION, CHECKOUT AND INITIAL OPERATION.
 13. CONTRACTOR SHALL VERIFY ALL DIMENSIONS AND GENERAL ARRANGEMENT OF EQUIPMENT SHOWN AND SHALL SUBMIT SHOP DRAWINGS FOR ALL EQUIPMENT PRIOR TO PURCHASE.
 14. CAUTION SHOULD BE USED WHEN EXCAVATING OR TRENCHING TO LOCATE EXISTING UNDERGROUND CONDUITS. COORDINATE WITH AGENCIES SUCH AS UNDERGROUND SERVICE ALERT PRIOR TO EXCAVATION.
 15. THE CONTRACTOR SHALL BE RESPONSIBLE FOR HAVING VISITED THE SITE AND SATISFIED HIMSELF AS TO THE CONDITIONS UNDER WHICH THE WORK IS TO BE PERFORMED. THE CONTRACTOR SHALL CHECK ALL OF THE CONDITIONS WHICH MAY AFFECT HIS WORK. THE SITE VISIT SHALL BE MADE PRIOR TO SUBMITTING THE BID.
- BIDDERS SHALL PREARRANGE A SITE VISIT WITH THE OWNER/ARCHITECT.
16. THE CONTRACTOR SHALL OBTAIN A FULL SET OF PLANS WHEN BIDDING THE JOB.
 17. ALL PHASE CONDUCTORS SHALL HAVE THEIR OWN NEUTRALS. NO SHARING OF NEUTRALS ALLOWED.
 18. A CERTIFIED ELECTRICAL SHALL BE PRESENT ON THE PROJECT WHENEVER ELECTRICAL WORK IS IN PROGRESS. AN ELECTRICAL CONTRACTOR IS NOT EXEMPT FROM THIS REQUIREMENT AND SHALL ALSO BE CERTIFIED IF HE IS WORKING AS THE RESPONSIBLE PROJECT ELECTRICIAN. VIOLATION OF THIS REQUIREMENT BY EITHER ELECTRICIANS OR WORKING CONTRACTORS SHALL BE REPORTED TO THE STATE LICENSE CONTRACTOR BOARD AS REQUIRED UNDER THE EXISTING LABOR CODE SECTION 108.2. NO VOLUNTEERS ARE ALLOWED TO PERFORM WORK ON THIS PROJECT AND ALL CITY INSURANCE REQUIREMENTS MUST BE MET PRIOR TO PERFORMING ANY WORK.
 19. ALL CONDUIT SHALL BE CONCEALED WITHIN ATTIC SPACE AND WALLS.
 20. ONLY RIGID OR IMC CONDUIT SHALL BE USED WHEN TRANSITIONING FROM UNDERGROUND PVC CONDUIT TO ABOVE GROUND. PVC NOT ALLOWED.
 21. ALL FASTENERS USED SHALL BE STAINLESS STEEL GRADE 316.
 22. ALL EXTERIOR RECEPTACLES SHALL BE GFCI TYPE WITH A LOCKING, WEATHERPROOF IN-USE COVER.
 23. ALL DISCONNECTS SHALL BE READILY ACCESSIBLE AND IN SIGHT OF THE EQUIPMENT, PER THE CALIFORNIA ELECTRICAL CODE. IF THE DISCONNECTING MEANS CANNOT BE LOCATED WITHIN SIGHT OF THE EQUIPMENT SERVED, IT SHALL HAVE THE CAPABILITY OF BEING LOCKED IN THE OPEN POSITION.
 24. ALL CONDUCTORS IN STALLED IN UNDERGROUND OR WET LOCATIONS SHALL BE LISTED FOR WET LOCATIONS AND MARKED WITH "W" PER CEC.
 25. SPLICES AND TERMINALS SHALL BE COMPRESSION TYPE OF SEAMLESS PURE COPPER, TIN PLATED, LONG BARREL (TERMINALS WITH TWO-HOLE PAD AND INSPECTION WINDOW WITH NEMA DRILLING), AS MANUFACTURED BY BURNDY TYPE YS, YAZ-ZN OR EQUAL. CLEAN ALL SURFACES AND INSTALL WITH OXIDE INHIBITING COMPOUND. BURNDY PENETROKROE OR EQUAL. INSTALL COMPRESSION CONNECTORS WITH 360° CIRCUMFERENTIAL COMPRESSION DYE, BURNDY HYPRSS OR EQUAL. THE INDENTER OR OTHER TYPE TOOLS WILL NOT BE ACCEPTABLE.
 26. INSTALL MECHANICALLY FASTENED PHENOLIC NAMEPLATE WITH WHITE LETTERING ON BLACK BACKGROUND ON ALL EQUIPMENT, INCLUDING PULL BOXES, WITH DESCRIPTION INDICATED ON DRAWINGS. NAMEPLATES SHALL READ EXACTLY AS DESCRIBED ON THE DRAWINGS. IN GENERAL, NAMEPLATE LETTERING SIZE SHALL BE 3/16-INCH HIGH FOR ALL NAMEPLATES SERVING FEEDER AND BRANCH CIRCUIT BREAKERS. ON MAIN SERVICE PANELS AND ALL OTHER NAMEPLATES LETTERING SHALL BE 1/4-INCH HIGH.
 - 26.1 ALL SWITCHBOARDS, SWITCHGEAR, PANELBOARDS, VFD'S, MOTORS, JUNCTION BOXES, PULL BOXES, DISCONNECT SWITCHES, ETC., SHALL BE MARKED TO INDICATE EACH DEVICE OR EQUIPMENT WHERE THE POWER ORIGINATES PER CEC 408.4, FIELD IDENTIFICATION REQUIRED, (B) SOURCE OF SUPPLY.
 27. COORDINATE EQUIPMENT LOCATIONS, CONTROL AND POWER WIRING REQUIREMENTS AND CONNECT POINTS WITH ALL APPLICABLE DISCIPLINES.
 28. PROVIDE AND INSTALL FUSES PER UNIT NAMEPLATE DATA ON THE EQUIPMENT PROVIDED.
 29. REINSTALL EXISTING ELECTRICAL INSTALLATIONS DISTURBED. CERTAIN EXISTING ELECTRICAL INSTALLATIONS MAY BE LOCATED IN WALL, CEILINGS OR FLOORS THAT ARE TO BE REMOVED AND ARE ESSENTIAL FOR THE OPERATION OF OTHER REMAINING INSTALLATIONS. WHERE THIS CONDITIONS OCCURS, PROVIDE A NEW EXTENSION OF ORIGINAL CIRCUITS, RACEWAYS, EQUIPMENT AND OUTLETS TO RETAIN SERVICE CONTINUITY. INSTALLATIONS SHALL BE CONCEALED IN FINISHED AREAS.
 30. ALL OUTDOOR ENCLOSURES SHALL BE WEATHERPROOF RATED AND HAVE LOCKING HASP INCLUDING BUT NOT LIMITED TO SWITCHBOARDS, DISCONNECTS, ENCLOSURES, ETC. THE DISTRICT WILL PROVIDE THEIR OWN KEYPED LOCKS. OUTDOOR PANELS SHALL HAVE KEYPED LOCKING MECHANISM KEYPED PER DISTRICT STANDARDS.
 31. ALL BUSES, CONDUCTORS, AND WINDINGS SHALL BE COPPER.
 32. ALL INTERRUPT AND SHORT CIRCUIT RATINGS SHALL BE FULLY RATED.
 33. ALL TRANSFORMERS SHALL BE K-13 RATED.

APPROVALS:

APPLICATION #
02-122313

IDENTIFICATION STAMP
DIV. OF THE STATE ARCHITECT

APP: 02-122313 INC:

REVIEWED FOR

SS ☒ FLS ☒ ACS ☒


DATE: 07/09/2024



DATE: 5-21-2024

PARKWOOD ELEMENTARY SCHOOL
COLD BOX ADDITION

1150 EAST PECAN AVENUE
MADERA, CA 93637

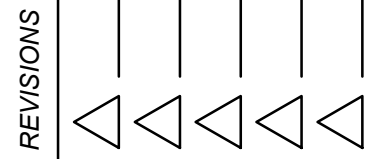

LAWRENCE
ENGINEERING GROUP
Fresno, CA 93727
(559) 431-1342
4910 E. Clinton Way, Suite 101
(559) 431-0101

TITLE:

ADDITIONAL ELECTRICAL


NOTES AND REQUIREMENTS

SHEET:

E1.02

PROJECT

Borrelli & Associates, Inc.
Consulting Electrical Engineers
2032 N. Gateway Boulevard
Fresno, CA 93727
Phone: 559-233-1138
http://www.borrelliengineering.com/
ca-bai@borrelliengineering.com
BAI Project #24107

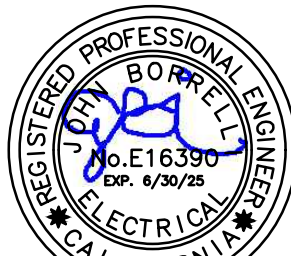

COPYRIGHT

Copyright 2024 by Borrelli and Associates, Inc. All rights reserved. The firm of Borrelli and Associates, Inc. and its subsidiary companies reserves its common law copyright and other applicable property rights in these plans. These plans are not to be reproduced, changed, or copied in any form or manner whatsoever, nor are they to be assigned to a third party without first obtaining the express written permission and consent of Borrelli and Associates, Inc. and its subsidiary companies. In the event of an unauthorized reuse of these plans by a third party, the third party shall hold the firm of Borrelli and Associates, Inc. and its subsidiary companies harmless and shall bear the cost of Borrelli and Associates, Inc. and its subsidiary companies legal fees associated with defending and enforcing these rights.



SCAN ME

VOLTAGE: 208/120V, 3Ø, 4W				(N) PANEL 'WF'				BREAKER AIC: 35,000			
BUS: 150A								MOUNTING: SURFACE			
MAIN BREAKER: 150A/3P								ENCLOSURE: NEMA 3R			
LOAD (VA)				DESCRIPTION				LOAD (VA)			
CIR #	BKR	PHASE A	PHASE B	PHASE C	DESCRIPTION	DESCRIPTION		PHASE C	PHASE B	PHASE A	BKR
1	15A/1P	100			FRZR ALRM & LMS	SPARE			0	15A/1P	2
3	20A/1P		0		SPARE			1643		20A/2P	4
5	↓			0	↓	FREEZER EVAP. E-1					6
7	25A/2P	0			SPARE				0	20A/1P	8
9			0		SPARE	RECEPTACLE			180	↓	10
11	40A/2P			3245	FREEZER CONDENSING UNIT, CU-1	SPARE		0		↓	12
13		3245			↓	↓			0	↓	14
15		0			SPACE	SPACE			0		16
17	↓			0	↓	↓		0		↓	18
19	↓	0			↓	↓			0	↓	20
21	↓		0		↓	↓			0	↓	22
23	↓			0	↓	↓		0		↓	24
25	↓	0			↓	↓				↓	26
27	↓			0	↓	↓				↓	28
29	↓			0	↓	↓				↓	30
TOTAL Ø LOADS (VA):				PHASE A = 3345	PHASE B = 1823	PHASE C = 4888					
TOTAL Ø LOADS (A):				PHASE A = 28	PHASE B = 15	PHASE C = 41					
TOTAL LOAD:				10056 VA	28 A						

MECHANICAL EQUIPMENT SCHEDULE

DESIG.	DESCRIPTION	FLA/MCA/HP/W	STARTER/FUSES	VOLT	PHASE	MAX. OCPD SIZE	CON-DUIT SIZE	CONDUCTOR #	SIZE	GND.
CU-1	CONDENSING UNIT	34.2 MCA	FUSE/DISC.	208	1	NOTE 2	1"	2	#6	NOTE 3
E-1	EVAPORATOR UNIT	15.8 FLA	FUSE/DISC.	208	1	NOTE 2	1"	2	#10	NOTE 3

- NOTES:
- * - THERMAL RATED SWITCH FOR FRACTIONAL HORSEPOWER MOTORS.
 - REFER TO THE PANEL SCHEDULE AND SINGLE LINE DIAGRAM FOR THE CIRCUIT BREAKER AND CONDUIT SIZES, IF NOT INDICATED WITHIN THE SCHEDULE.
 - GROUNDING CONDUCTOR SIZE TO MATCH CONDUCTOR SIZE.

- GENERAL NOTES:
- COORDINATE LOCATIONS AND POWER REQUIREMENT FOR MECHANICAL EQUIPMENT WITH MECHANICAL CONTRACTOR.
 - PROVIDE FUSED SWITCH DISCONNECT PER NAME PLATE RATING OF MECHANICAL UNITS FOR OVERLOAD PROTECTION.

(E) DRY TRANSFORMER SCHEDULE

XFMR	PRIMARY	SECONDARY	kVA
(E) TL1A	480V	208/120V, 3Ø, 4W	75
(E) TL2A			150
(E) TL3A			75
(E) TL3C			
(E) TL4A			
(E) TL4B			
(E) TL5A			
(E) TL5B			
(E) TL5C			


FEEDER SCHEDULE

70	1-1/4" C. - (3) #4 & (1) #8 GND.
150	2" C. - (4) #1/0 & (1) #6 GND.


EXISTING FEEDER SCHEDULE

125E	1-1/2" C. - (3) #1 & (1) #6 GND.
225E	2-1/2" C. - (3) #4/0 & (1) #4 GND.
80E	1-1/4" C. - (4) #4 & (1) #8 GND.
100E	1-1/2" C. - (4) #2 & (1) #8 GND.
150E	2" C. - (4) #1/0 & (1) #6 GND.
175E	2" C. - (4) #2/0 & (1) #6 GND.
200E	2-1/2" C. - (4) #3/0 & (1) #6 GND.
225E	2-1/2" C. - (4) #4/0 & (1) #4 GND.
250E	3" C. - (4) #250KCMIL & (1) #2 GND.
300E	3" C. - (4) #350KCMIL & (1) #4 GND.
450E	[2] [3" C. - (4) #250KCMIL & (1) #2 GND.]
600E	[2] [2-1/2" C. - (4) #3/0 & (1) #2 GND.]
600E	[2] [3-1/2" C. - (4) #350KCMIL & (1) #1/0 GND.]
225E	3" C. - (5) #4/0 & (1) #4 GND.

SINGLE LINE DIAGRAM

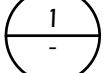

NOT TO SCALE

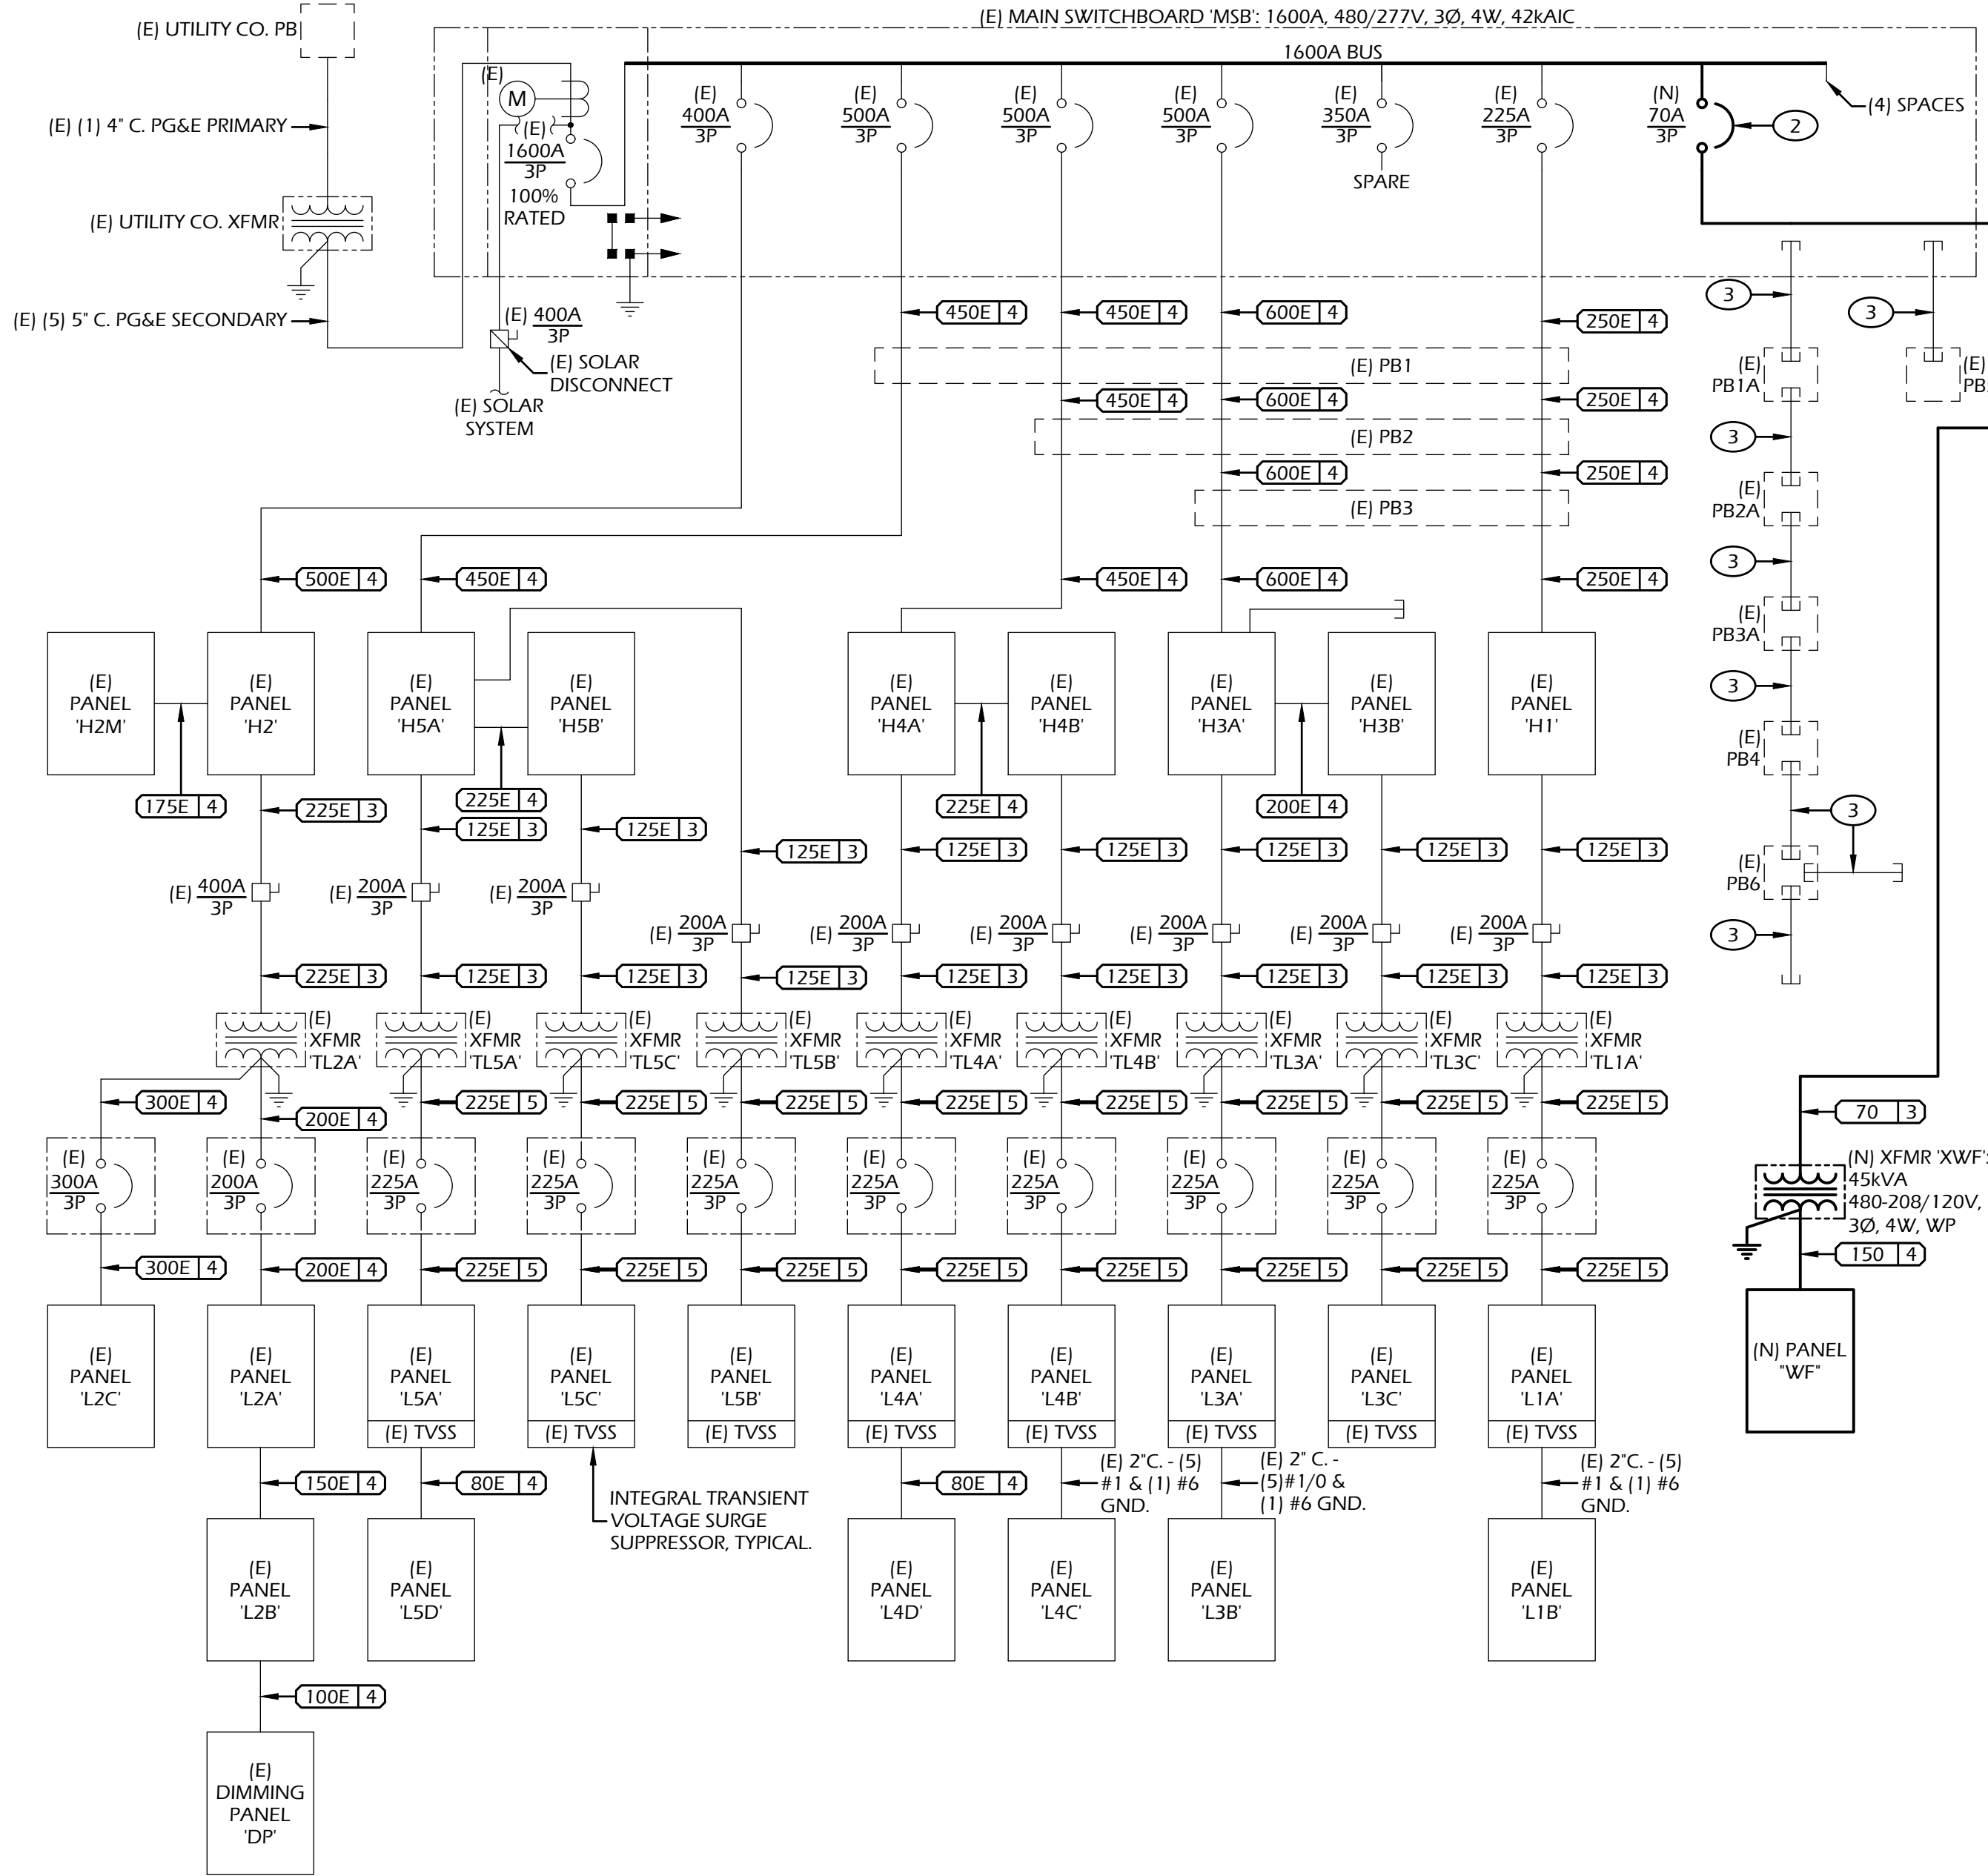

VOLTAGE DROP CALCULATIONS

Panel or Device	Distance	Material	Current	Voltage	Phase	Parallel Runs	Wire Size	For segment		Total to Device	
								V _{DS}	%V _{DS}	V _{DT}	%V _{DT}
(N) XFMR 'XWF'	84.0	Copper	56.000	480	3		#4	2.5151	0.52%	2.8464	0.59%
(N) PNL 'WF'	56.0	Copper	120.000	208	3		#1/0	1.4215	0.68%	1.4215	0.68%
WF-1	28.0	Copper	8.000	120	1		#12	0.8850	0.74%	2.3065	1.92%
WF-4,6	41.0	Copper	23.300	208	1		#10	2.3744	1.14%	3.7960	1.82%
WF-11,13	57.0	Copper	31.200	208	1		#6	1.7479	0.84%	3.1694	1.52%
WF-10	57.0	Copper	8.000	120	1		#12	1.8017	1.50%	3.2232	2.69%

TRANSFORMER WEIGHT & DIMENSIONS SCHEDULE

NAME	kVA	WEIGHT(LB)	W	D	H	LOCATION	MANUFACTURER
XFMR 'XWF'	45 kVA	369	25.5"	25.93"	29.32"	ONSITE	SQUARE D OR EQUAL


ELECTRICAL DISTRIBUTION WEIGHT & DIMENSIONS SCHEDULE

NAME	CB	WEIGHT(Lb)	W	D	H	MOUNTING	MANUFACTURER
PANEL 'WF'	150A	254	20"	6.5"	62"	SURFACE	SQUARE D OR EQUAL

SHEET NOTES

- NOT USED.
- PROVIDE AND INSTALL ALL MOUNTING HARDWARE FOR A FULLY FUNCTIONAL SYSTEM.
- EXISTING SPARE CONDUITS, SEE ELECTRICAL SITE PLAN.

Borrelli & Associates, Inc.
Consulting Electrical Engineers
2032 N. Gateway Boulevard
Fresno, CA 93727
Phone: 559-233-1138
http://www.borrelliengineering.com/
ca-bai@borrelliengineering.com
BAI Project #24107

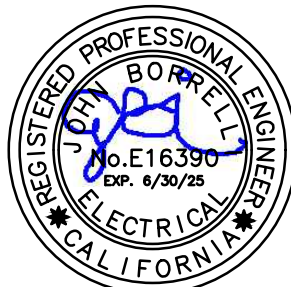

COPYRIGHT

Copyright 2024 by Borrelli and Associates, Inc. All rights reserved. The firm of Borrelli and Associates, Inc. and its subsidiary companies reserves its common law copyright and other applicable property rights in these plans. These plans are not to be reproduced, changed, or copied in any form or manner whatsoever, nor are they to be assigned to a third party without first obtaining the express written permission and consent of Borrelli and Associates, Inc. and its subsidiary companies. In the event of an unauthorized reuse of these plans by a third party, the third party shall hold the firm of Borrelli and Associates, Inc. and its subsidiary companies harmless and shall bear the cost of Borrelli and Associates, Inc. and its subsidiary companies legal fees associated with defending and enforcing these rights.



SCAN ME

APPROVALS:

APPLICATION #
02-122313

IDENTIFICATION STAMP
DIV. OF THE STATE ARCHITECT
APP: 02-122313 INC:
REVIEWED FOR
SS ☒ FLS ☒ ACS ☒
DATE: 07/09/2024



DATE: 5-21-2024


PARKWOOD ELEMENTARY SCHOOL
COLD BOX ADDITION
1150 EAST PECAN AVENUE
MADERA, CA 93637

REVISIONS
1
2
3
4
5

LAWRENCE
ENGINEERING GROUP
Fresno, CA 93727
(559) 431-1342
(559) 431-0101

TITLE:
SINGLE LINE DIAGRAM, PANEL
SCHEDULE, AND WEIGHT &
DIMENSION SCHEDULE

SHEET:
E1.03
PROJECT

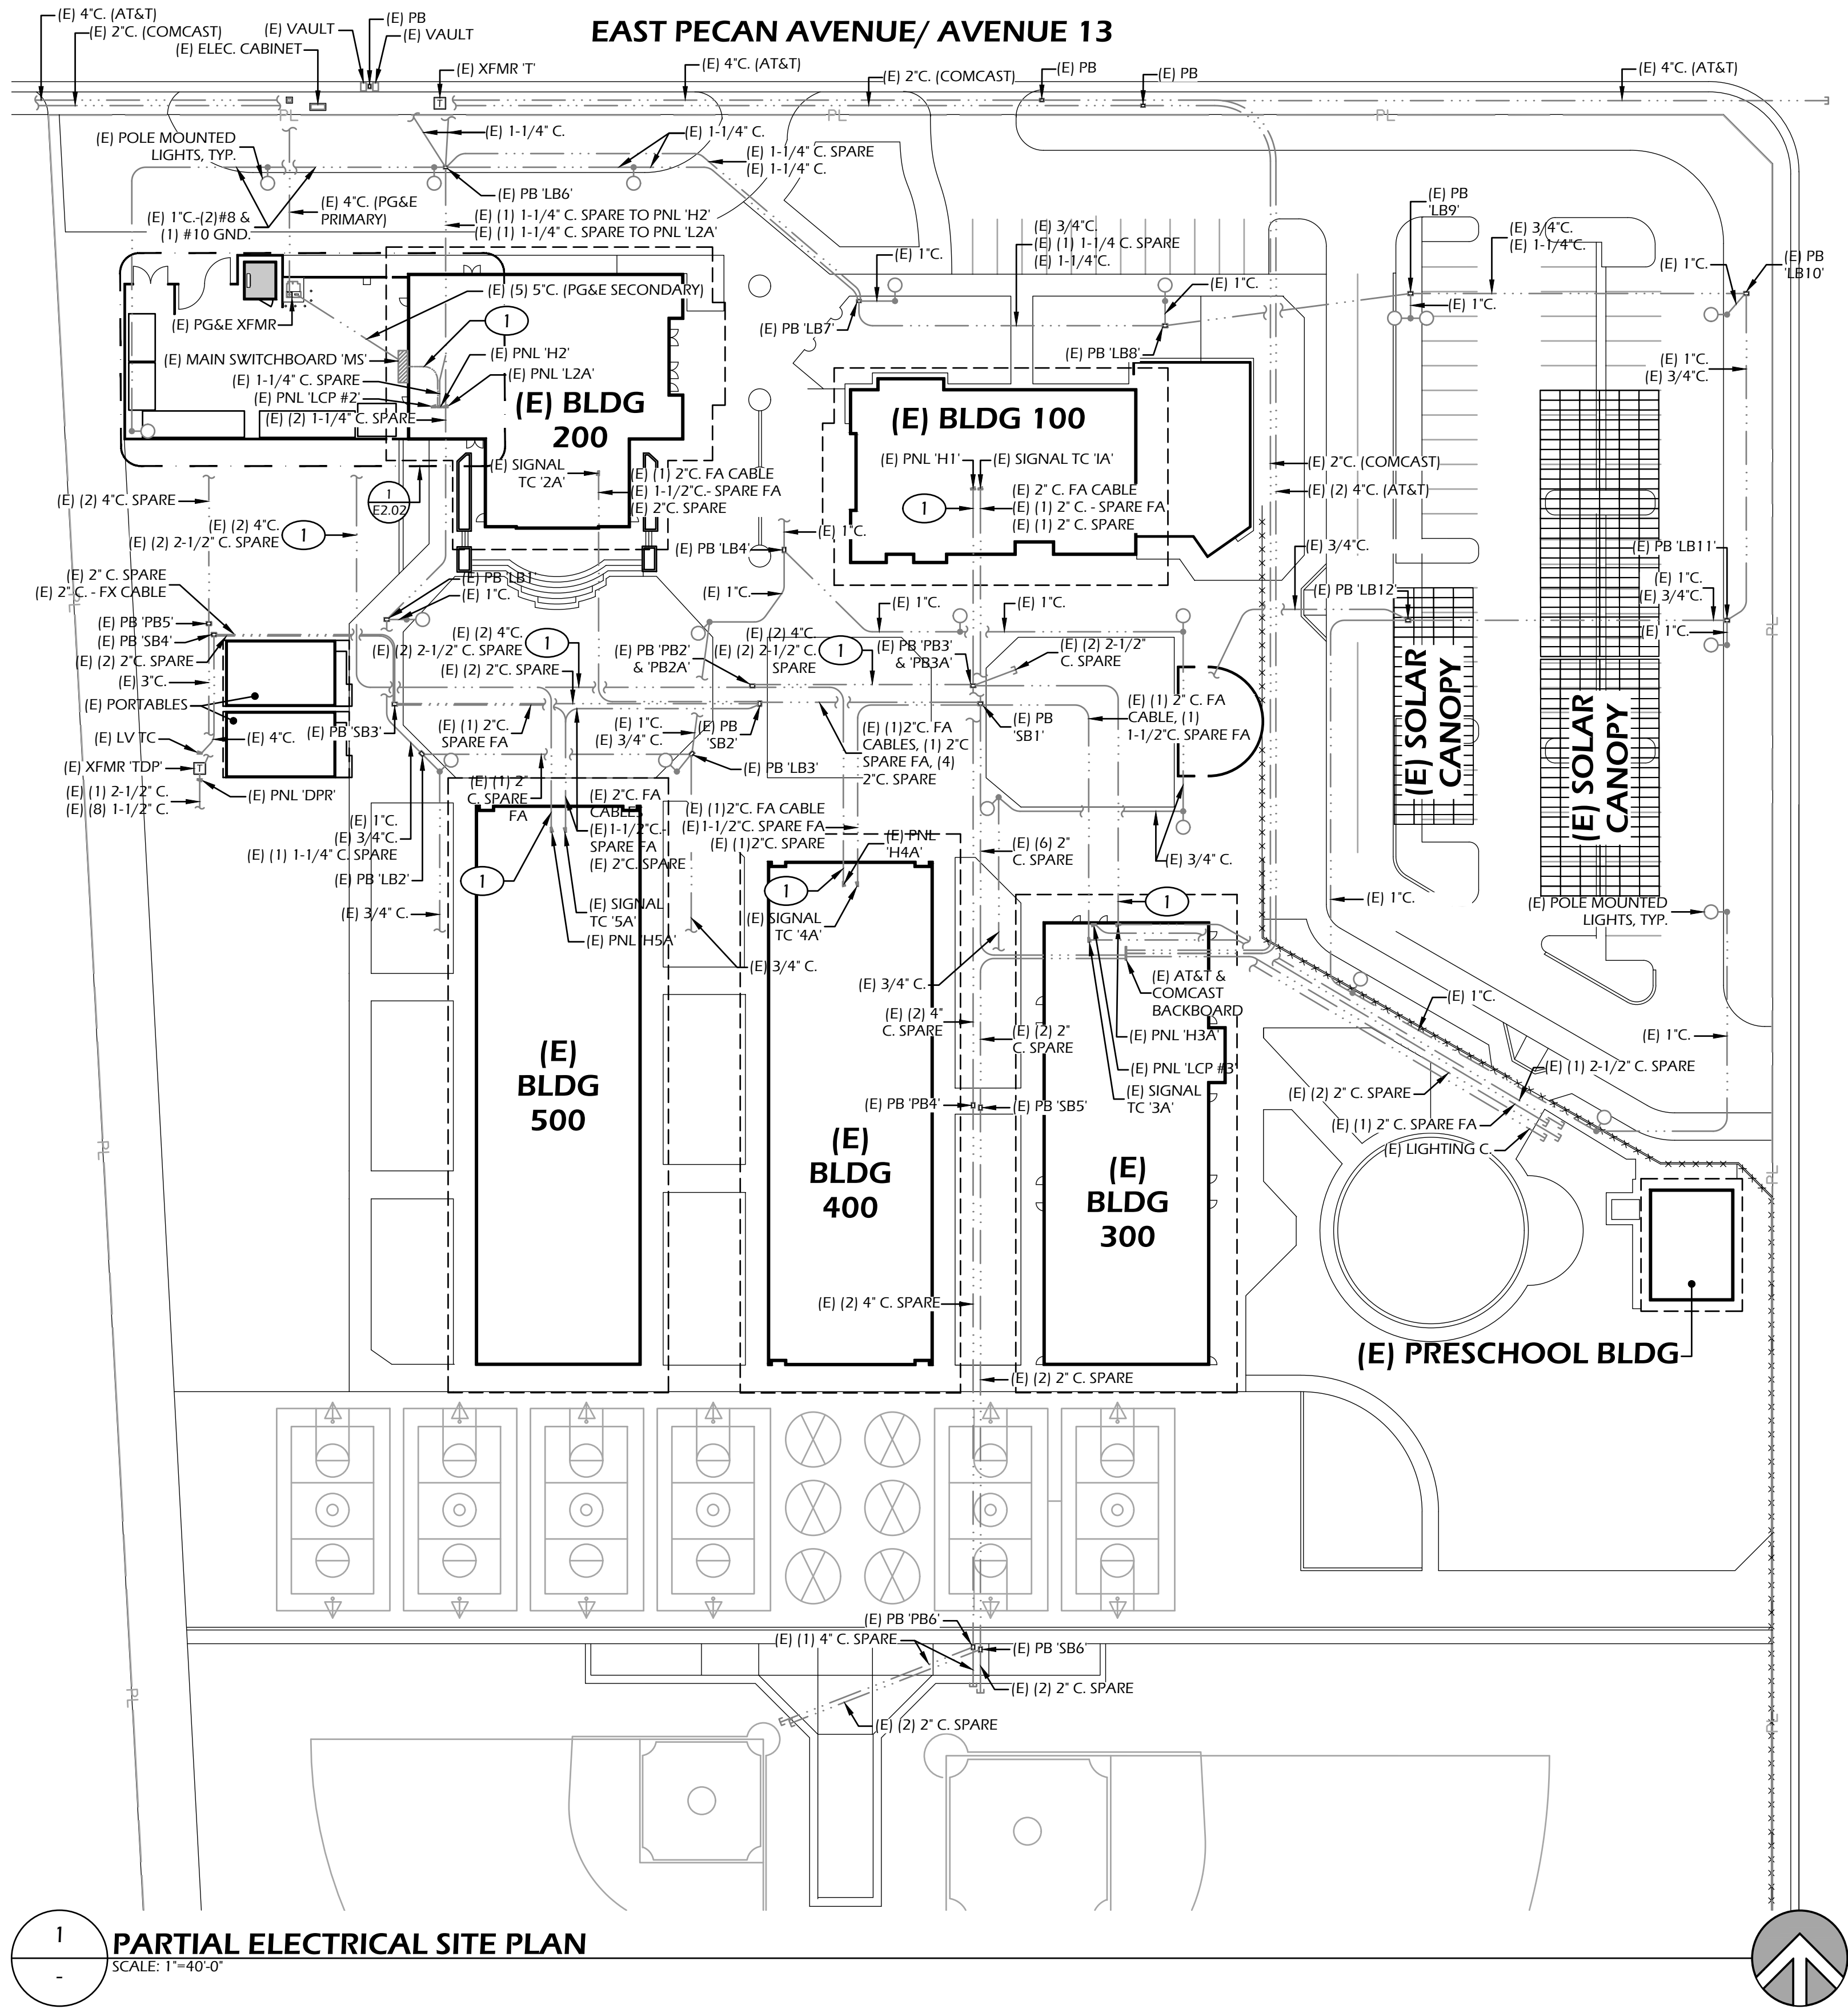

SHEET NOTES #

1. EXISTING CONDUITS AND FEEDERS PER THE ELECTRICAL SINGLE LINE DIAGRAM.

APPROVALS:
APPLICATION #
02-122313

IDENTIFICATION STAMP
DIV. OF THE STATE ARCHITECT
APP: 02-122313 INC:
REVIEWED FOR
SS ☒ FLS ☒ ACS ☒
DATE: 07/09/2024



DATE: 5-21-2024

**PARKWOOD ELEMENTARY SCHOOL
COLD BOX ADDITION**
1150 EAST PECAN AVENUE
MADERA, CA 93637


REVISIONS

**LAWRENCE
ENGINEERING GROUP**
Fresno, CA 93727
(559) 431-1342
FAX (559) 431-1342
4910 E. Clinton Way, Suite 101
(559) 431-0101

TITLE:
PARTIAL ELECTRICAL SITE
PLAN

SHEET:
E2.01
PROJECT

Borrelli & Associates, Inc.
Consulting Electrical Engineers
2032 N. Gateway Boulevard
Fresno, CA 93727
Phone: 559-233-4138
http://www.borrelliengineering.com/
ca-bai@borrelliengineering.com
BAI Project #24107

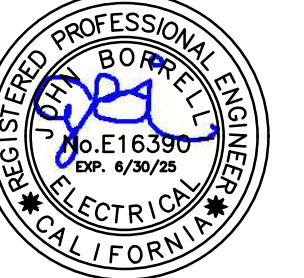



COPYRIGHT
Copyright 2024 by Borrelli and Associates, Inc. All rights reserved. The firm of Borrelli and Associates, Inc. and its subsidiary companies reserves its common law copyright and other applicable property rights in these plans. These plans are not to be reproduced, changed, or copied in any form or manner whatsoever, nor are they to be assigned to a third party without first obtaining the express written permission and consent of Borrelli and Associates, Inc. and its subsidiary companies. In the event of an unauthorized reuse of these plans by a third party, the third party shall hold the firm of Borrelli and Associates, Inc. and its subsidiary companies harmless and shall bear the cost of Borrelli and Associates, Inc. and its subsidiary companies legal fees associated with defending and enforcing these rights.


1. SAW-CUT CONCRETE AS APPLICABLE ALONG CONDUIT ROUTE AND HAUL AWAY DEBRIS. PATCH AND REPAIR TO MATCH THE EXISTING SURFACE AFTER INSTALLATION OF CONDUITS.
2. NOT USED.
3. PROVIDE AND INSTALL A 6x6x4-INCH NEMA 3R J-BOX, MOUNTED UP HIGH. TERMINATE THE SPARE COMMUNICATIONS CONDUITS AT J-BOX. CORE DRILL AND PENETRATE THROUGH CMU WALL AND ROUTE CONDUITS.
4. PROVIDE AND INSTALL A 6x6x4-INCH NEMA 3R J-BOX, MOUNTED UP HIGH ABOVE THE INTERIOR CEILING LEVEL. PROVIDE (2) 1-1/4-INCH CONDUIT. NIPPLE THROUGH WALL TO THE ATTIC FOR FUTURE COMMUNICATION CABLES.
5. ROUTE CONDUIT IN ACCESSIBLE CEILING SPACE.
6. NOT USED.
7. LIGHT FIXTURE SHALL BE MASTER-BILT 48-INCH FIXTURE P/N #157752. FIXTURE SHALL HAVE OPTIONAL CEILING MOUNT AND MOUNTED ON CEILING OF FREEZER/COOLER.
8. MOUNT RECEPTACLE ON WALL.
9. PROVIDE AND INSTALL A 1-1/4-INCH CONDUIT BACK TO PANEL CIRCUIT INDICATED. MAKE CONNECTIONS TO THE NL708 HIGH/LOW ALARM AND LIGHTING MANAGEMENT SYSTEM. MAKE ALL LIGHTING CONNECTIONS WITH 3/4-INCH LIQUID TIGHT CONDUITS TO THE LIGHT AND SWITCHES. COORDINATE WITH WALK-IN FREEZER CONTRACTOR FOR EXACT LOCATION.
10. PROVIDE AND INSTALL (3) #12 AWG CONDUCTORS WITHIN A 1-INCH CONDUIT BACK TO PANEL CIRCUIT INDICATED AND MAKE ALL CONNECTIONS.
11. REFER TO MECHANICAL EQUIPMENT SCHEDULE FOR EVAPORATOR UNIT CONDUIT SIZE. REFER TO SHEET NO. 9 FOR THE FREEZER ALARM & LIGHT MANAGEMENT SYSTEM CONDUIT SIZE. MAKE ALL CONNECTIONS.
12. NOT USED.
13. EXISTING CONDUITS AND FEEDERS PER THE ELECTRICAL SINGLE LINE DIAGRAM.
14. REFER TO MECHANICAL EQUIPMENT SCHEDULE FOR CONDENSING UNIT CONDUIT SIZE AND REFER TO SHEET NO. 10 FOR RECEPTACLE CONDUIT SIZE. MAKE ALL CONNECTIONS.
15. PROVIDE AND INSTALL 10x10x6-INCH NEMA 3R JUNCTION BOX. CORE DRILL AND PENETRATE THROUGH CMU WALL AND ROUTE CONDUITS.

1. ALL CONDUIT PENETRATIONS SHALL BE SEALED WITH APPROVED SEALANT TO PREVENT MOISTURE PENETRATION WITHIN THE FREEZER AND COOLER.
2. ALL PANELS SHALL BE LOCKABLE.
3. COORDINATE WITH THE REFRIGERATION CONTRACTOR. PART NUMBERS WITHIN THE PLAN ARE PER THE BUILT OF MATERIAL FOR THE WALK-IN BOXES. COORDINATE WITH THE REFRIGERATION CONTRACTOR FOR EQUIPMENT PURCHASE.
4. REFER TO MECHANICAL DRAWINGS FOR EXACT LOCATION OF THE MECHANICAL UNITS.


REVISIONS	
△	_____
△	_____
△	_____
△	_____
△	_____

SHEET:
E2.02
PROJECT _____

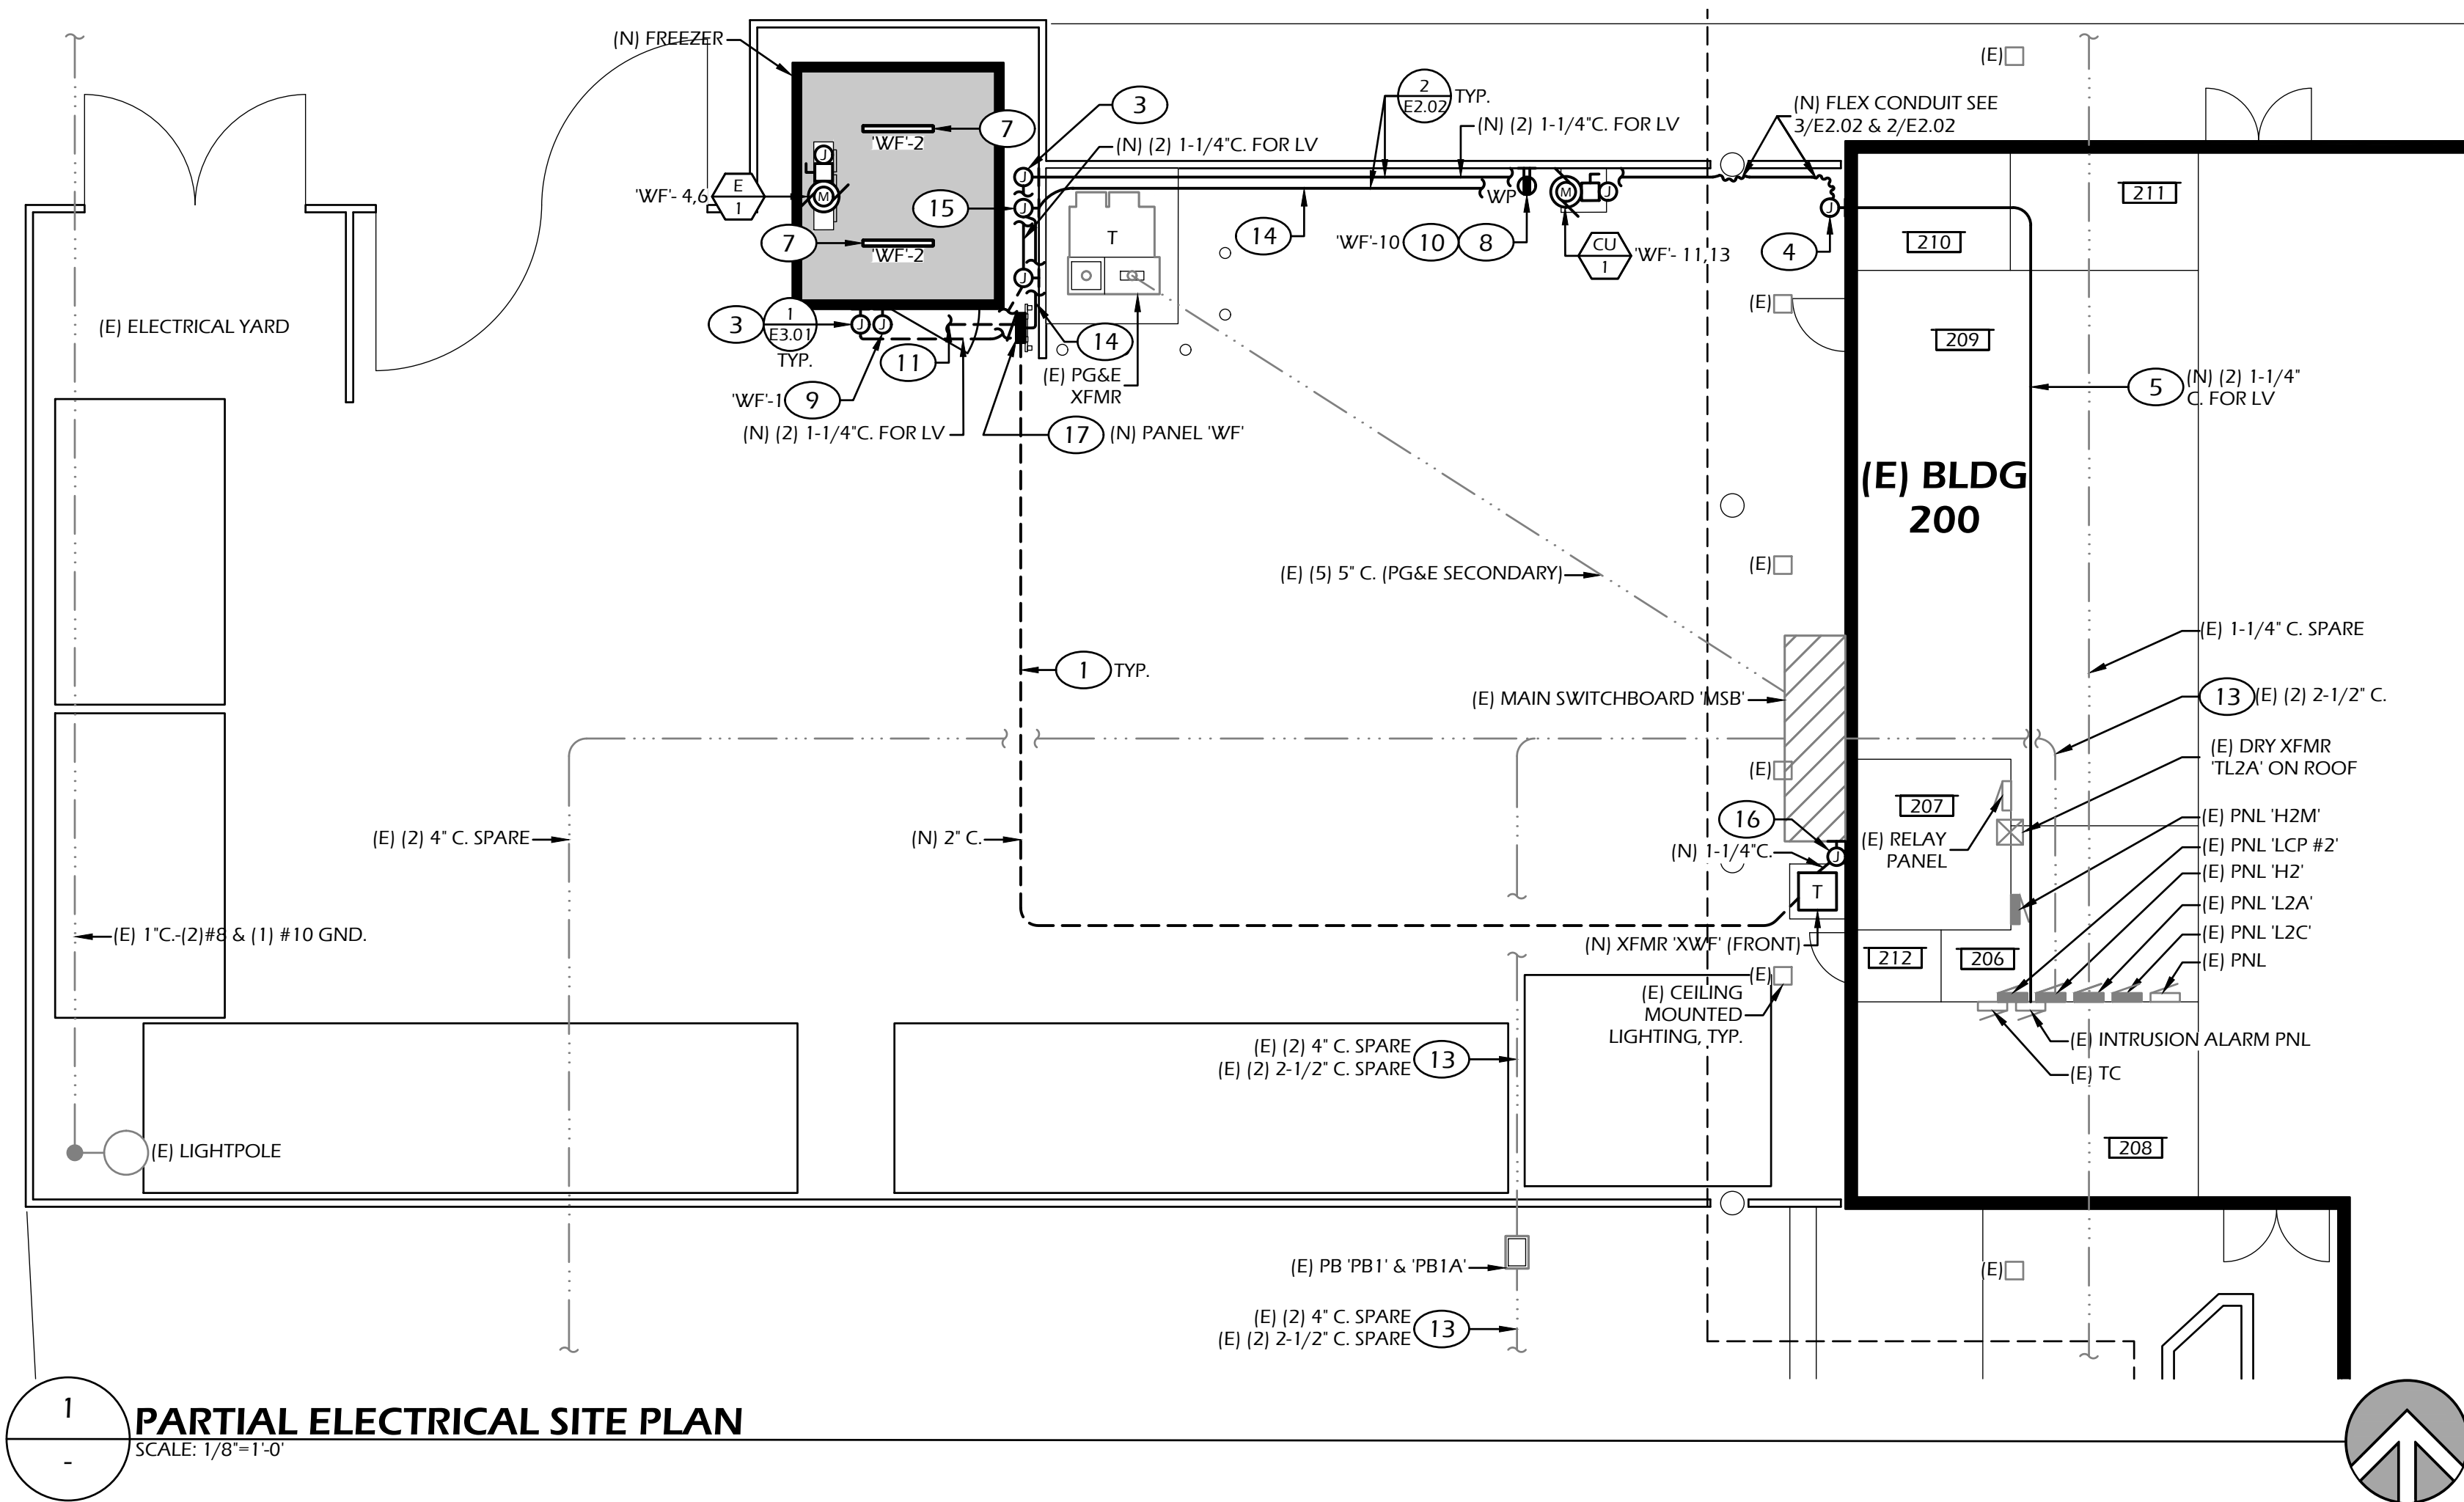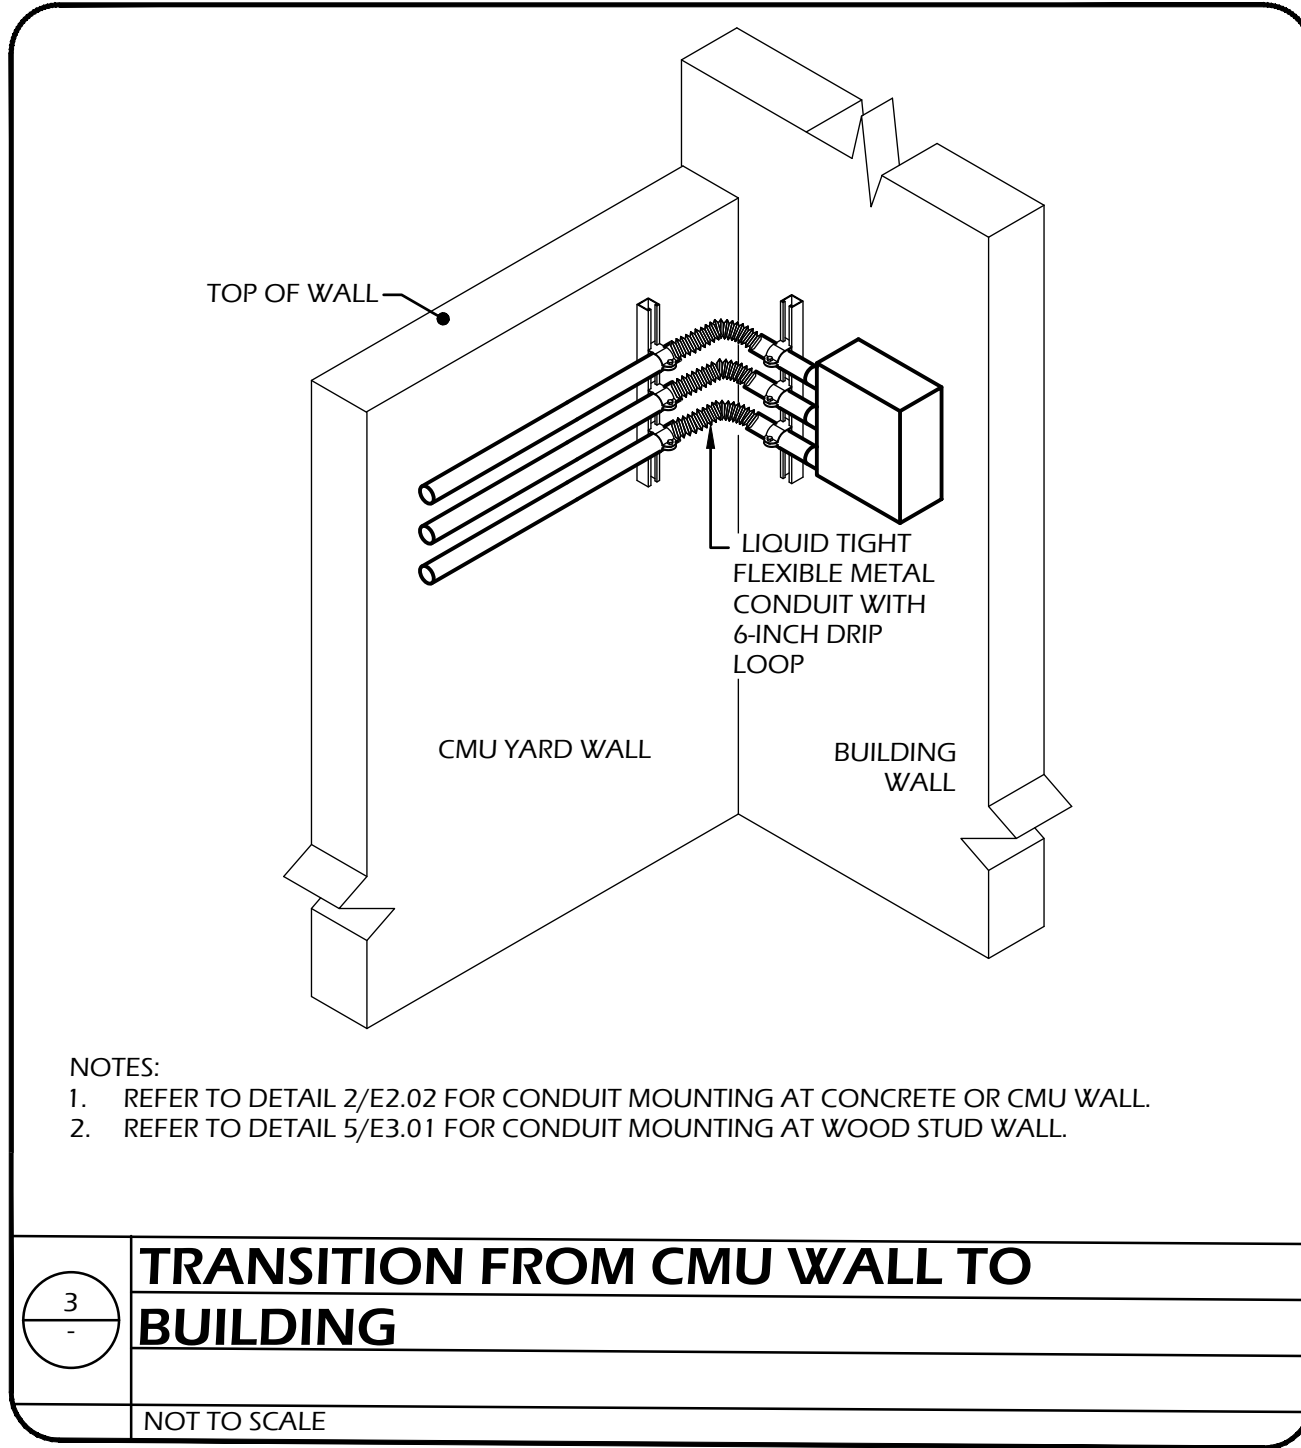


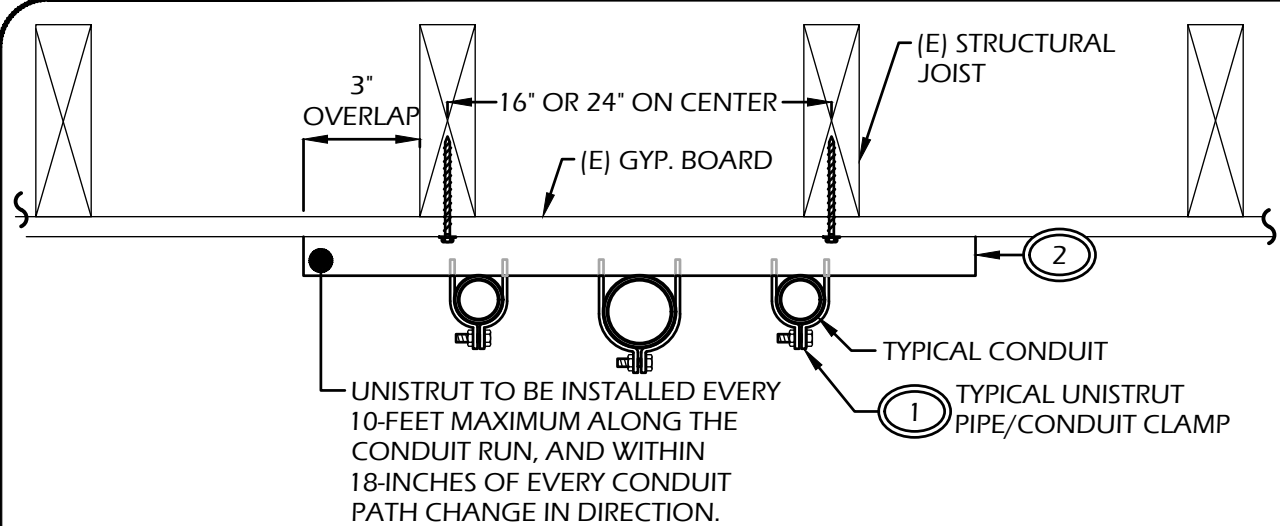


A CONDITION 1 - CEILING MOUNTED
CEILING JOIST PARALLEL TO CONDUIT RUN

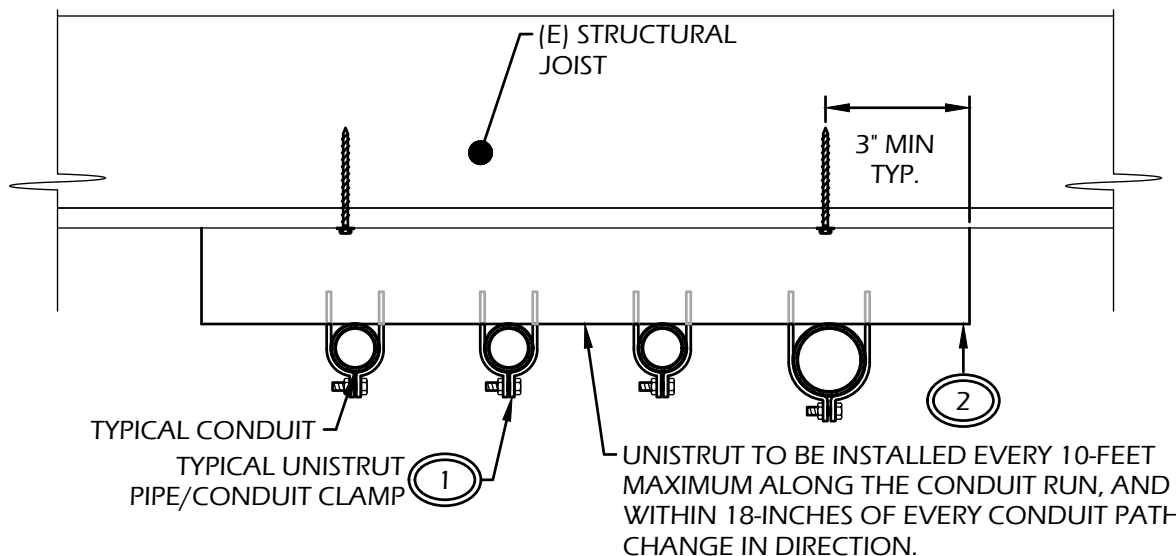


B CONDITION 2 - CEILING MOUNTED
CEILING JOIST PERPENDICULAR TO CONDUIT RUN

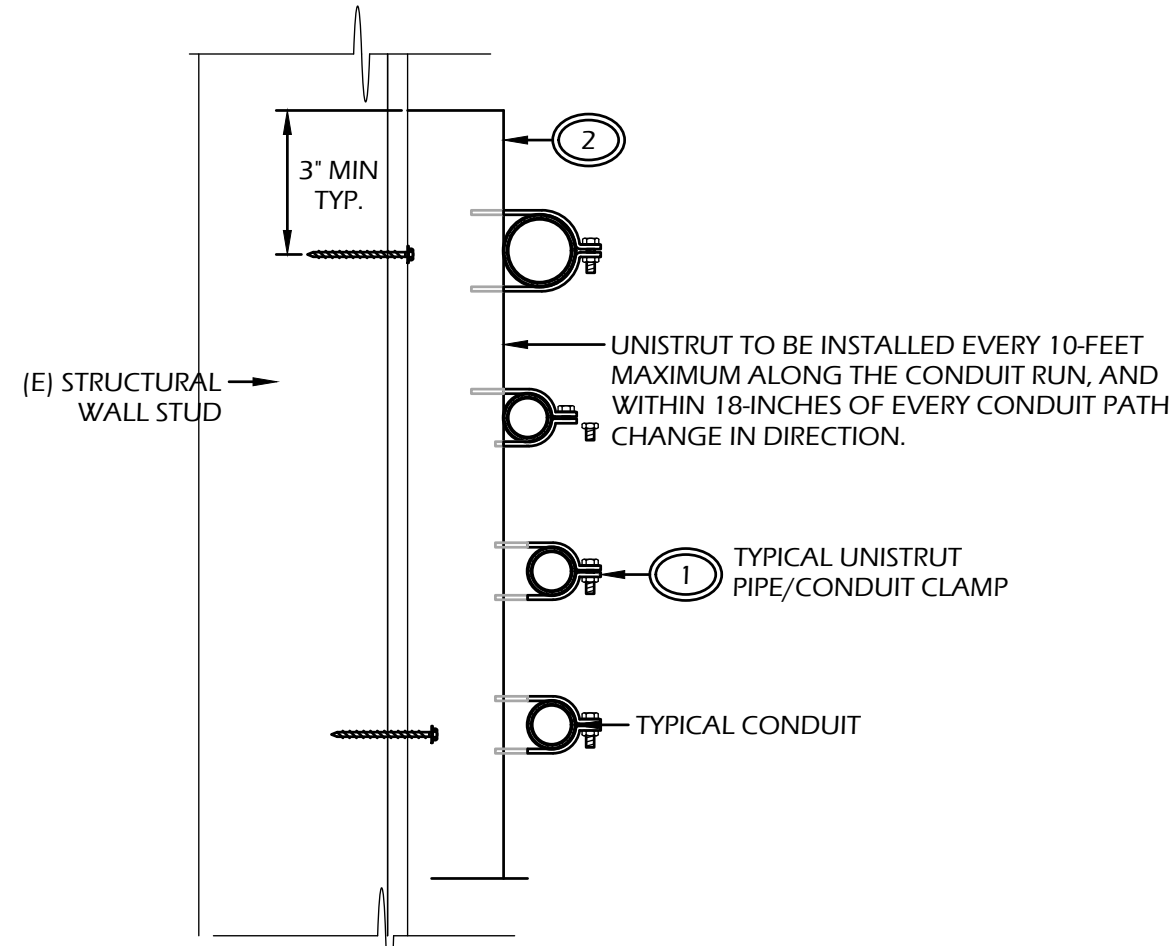


C CONDITION 3 - WALL MOUNTED

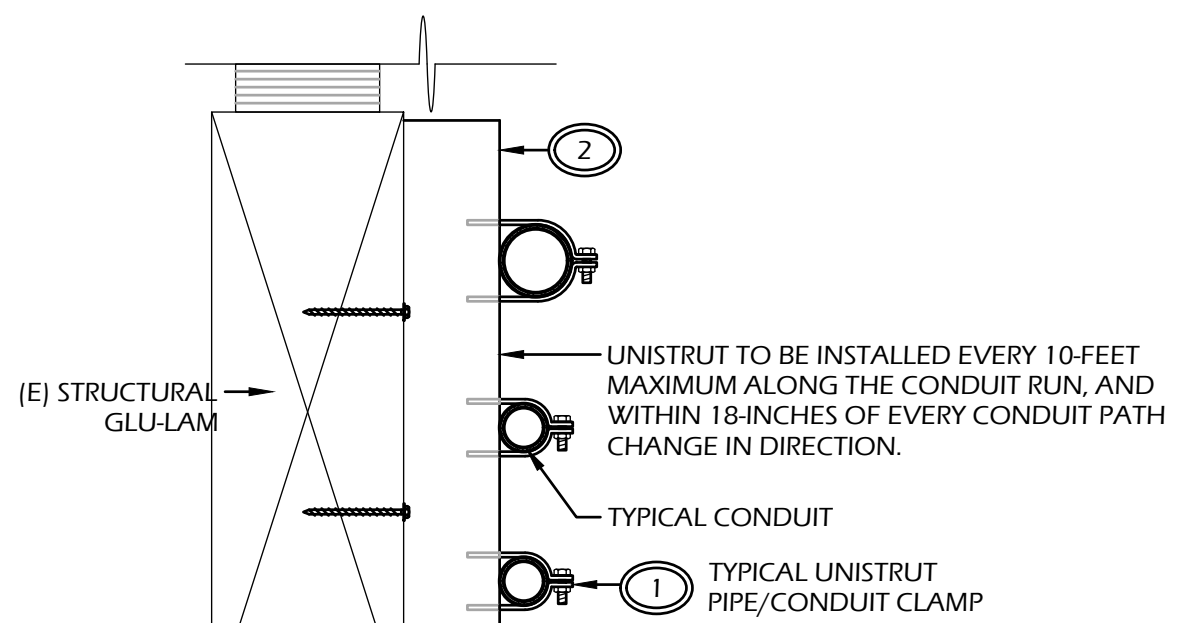

D CONDITION 4 - CONDUIT MOUNTING ON GLU-LAM

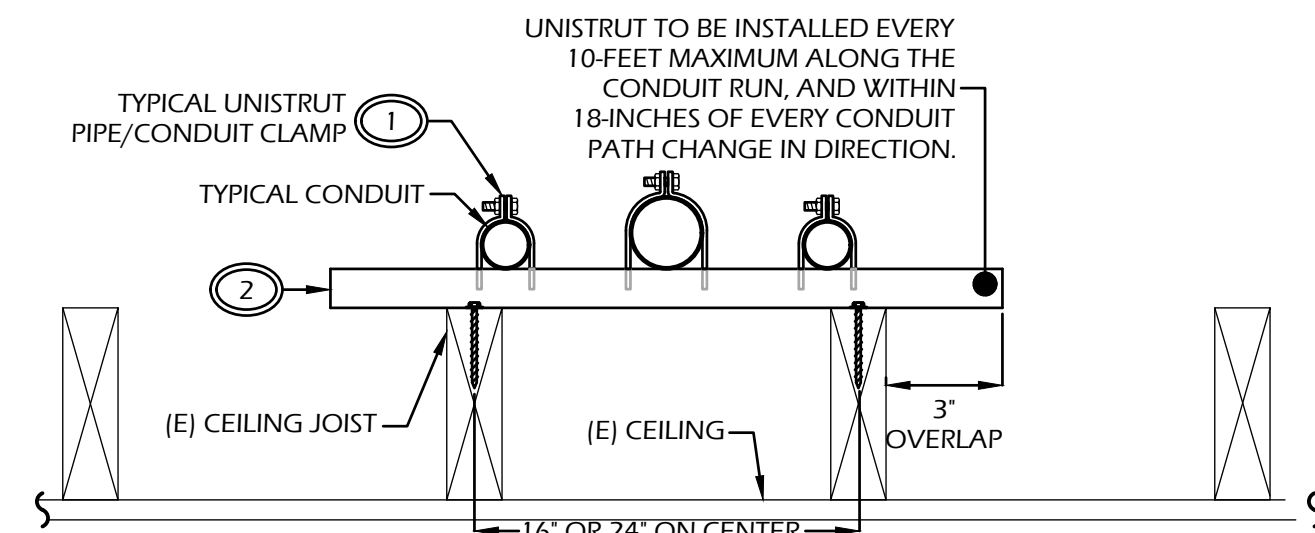

E CONDITION 5 - ABOVE CEILING MOUNTED
CEILING JOIST PARALLEL TO CONDUIT RUN

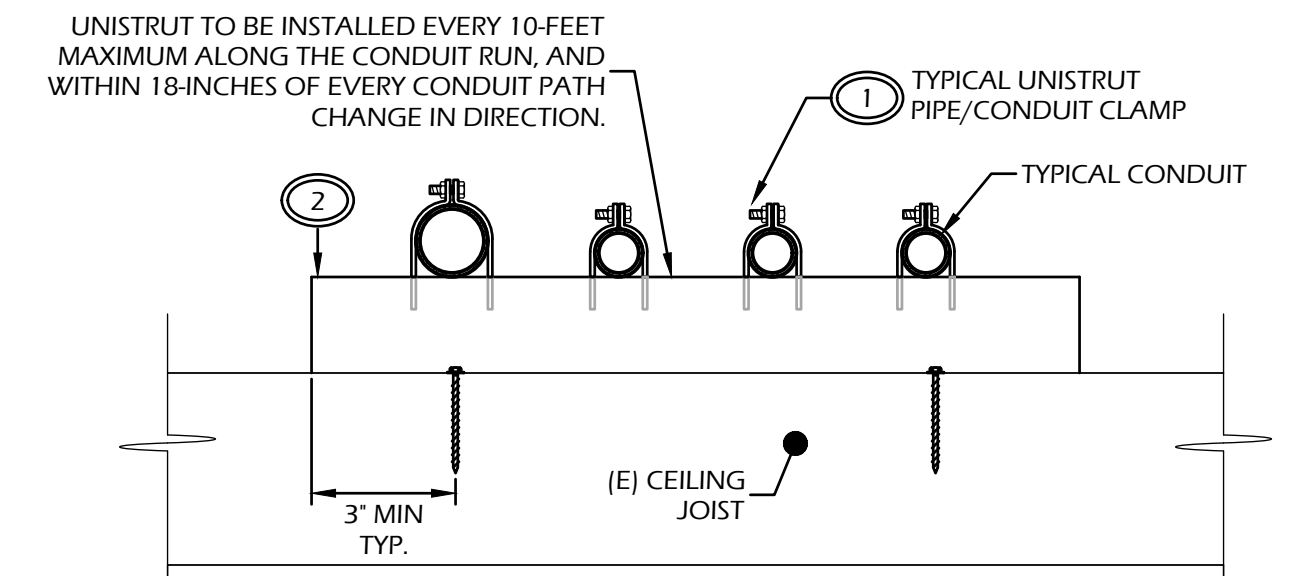

F CONDITION 6 - ABOVE CEILING MOUNTED
CEILING JOIST PERPENDICULAR TO CONDUIT RUN

DETAIL NOTES

1. PROVIDE AND INSTALL UNISTRUT CONDUIT CLAMPS. COORDINATE UNISTRUT MEMBER SIZE. REFER TO SCHEDULE BELOW FOR CLAMP MODEL NUMBER AND MAXIMUM CONDUIT SIZE PER CLAMP.
2. PROVIDE AND INSTALL UNISTRUT WITH (2) #10X2-1/2" WEATHER COATED WOOD SCREW MIN. 2" EMBEDMENT AND WASHER, TYPICAL.

PART NO.	CONDUIT SIZE IN (mm)	THICKNESS GAUGE (mm)	WT/100 PCS LBS (kg)	DESIGN LOAD LBS (kN)
P1211	1/2	16	10	400
	12.7	1.5	4.5	1.78
P1212	3/4	16	11	400
	19.1	1.5	5.0	1.78
P1213	1	16	12	400
	25.4	1.5	5.4	1.78
P1214	1-1/4	14	18	600
	31.8	1.9	8.2	2.67
P1215	1-1/2	14	20	600
	38.1	1.9	9.1	2.67
P1217	2	14	22	600
	50.8	1.9	10.0	2.67
P1218	2-1/2	12	40	800
	63.5	2.7	18.1	3.56
P1219	3	12	47	800
	76.2	2.7	21.3	3.56
P1220	3-1/2	11	62	1000
	88.9	3.0	28.1	4.45
P1221	4	11	67	1000
	101.6	3.0	30.4	4.45


GENERAL NOTES

1. QUANTITY OF CONDUIT ON UNISTRUT MOUNTED MAY VARY. REFER TO CONDUIT ROUTING FLOOR PLAN FOR QUANTITY AND SIZE OF CONDUIT.
2. FOR CONDUITS ROUTING PARALLEL TO THE ROOF JOISTS WITH A WEIGHT GREATER THAN 15LBS/FT., THE SUPPORTS SHALL BE WITHIN 2 FEET OF AN EXISTING STRUCTURAL BEAM, ONE SUPPORT ON EACH SIDE OF THE BEAM.
3. CONDUITS ROUTING PERPENDICULAR TO THE ROOF JOISTS WITH A WEIGHT GREATER THAN 25LBS/FT. SHALL BE WITHIN 2 FEET OF AN EXISTING STRUCTURAL GLU-LAM.
4. UNISTRUT CHANNEL SHALL BE P1000-HG, UON. COORDINATE UNISTRUT MEMBER SIZE.

TYPICAL CONDUIT SUPPORT DETAIL

5

NOT TO SCALE

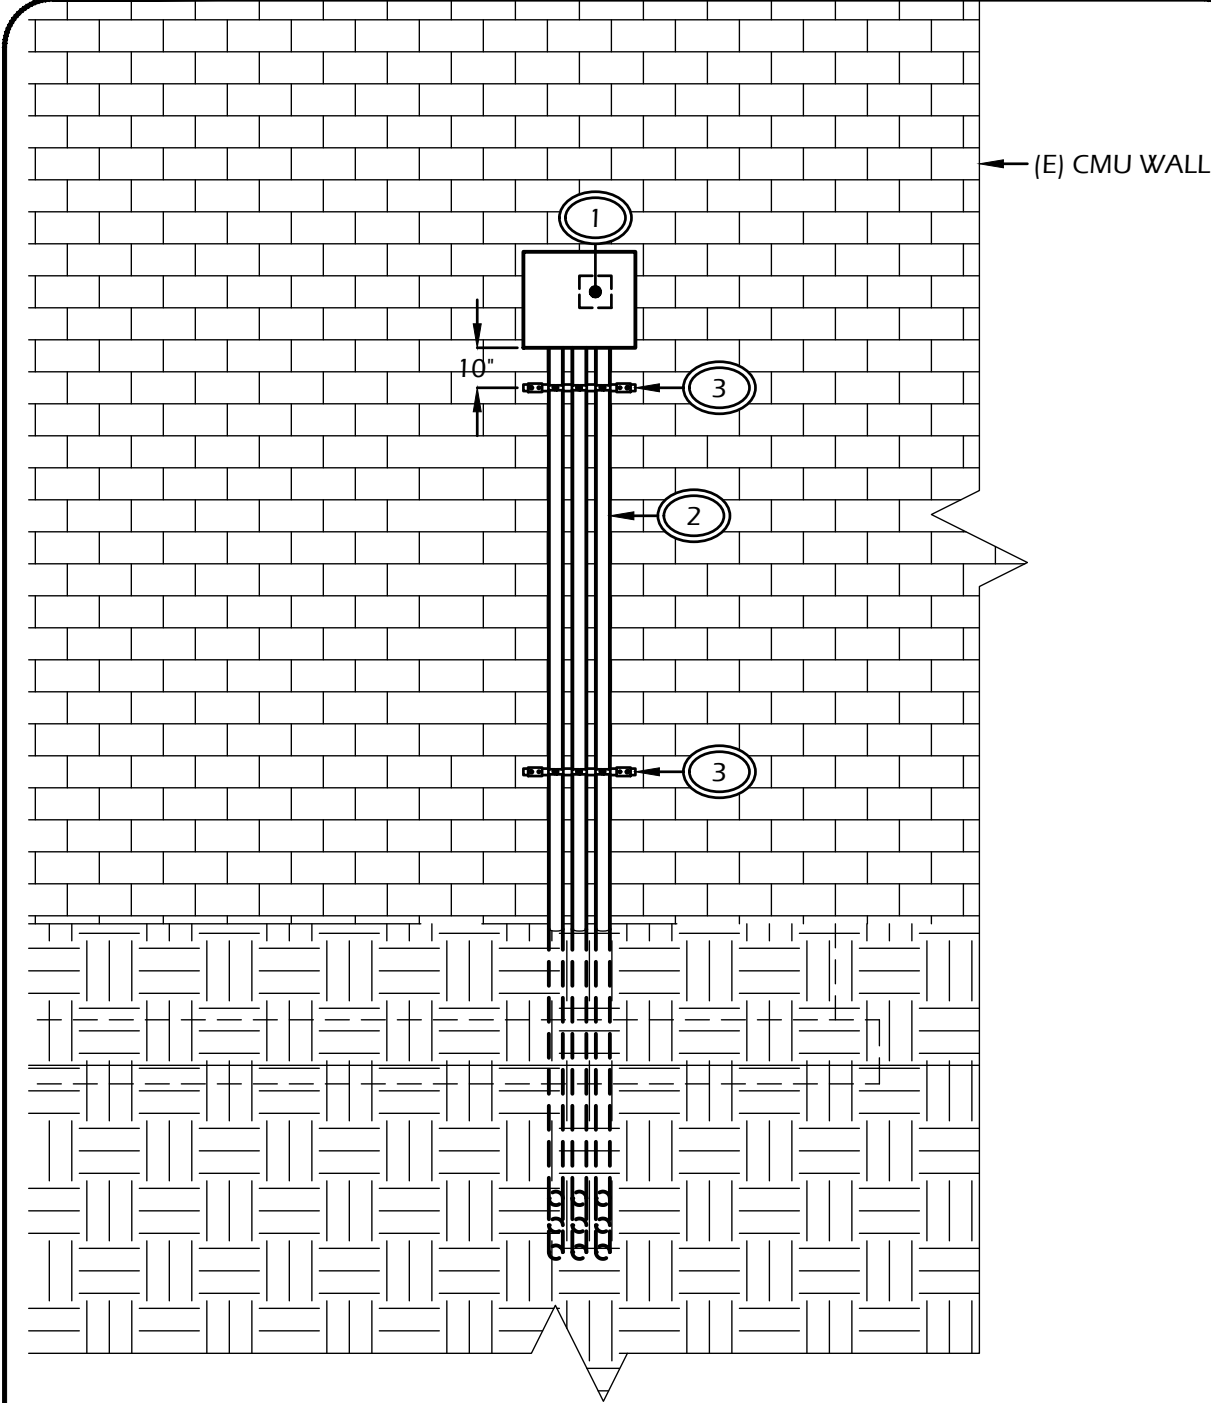

A FRONT ELEVATION
SCALE: 1/4"=1'-0"

DETAIL NOTES


1. SEE CONDUIT PENETRATION THROUGH CMU WALL DETAIL FOR WALL PENETRATION REQUIREMENTS.
2. PROVIDE AND INSTALL 316 STAINLESS STEEL, RIGID CONDUIT. QUANTITIES AND SIZES VARY. REFER TO SITE PLANS.
3. MOUNT CONDUITS TO STRUCTURE USING UNISTRUT P1000HS-ST AND UNISTRUT 316 STAINLESS STEEL PIPE CLAMPS AT 10'-0" O.C. MAX. MOUNT UNISTRUT TO STRUCTURE USING UNISTRUT P4376-ST AND 3/8" SS TITEN HD SCREW ANCHOR WITH 2-3/4" EMBEDMENT AT EACH END (ESR-1056).

GENERAL NOTES:


1. SEAL ALL OPENINGS INTO CMU WITH CMU APPROVED SEALANT TO CREATE A WATERTIGHT SEAL.

CMU WALL MOUNTED J-BOX/WIREWAY DETAIL

NOT TO SCALE

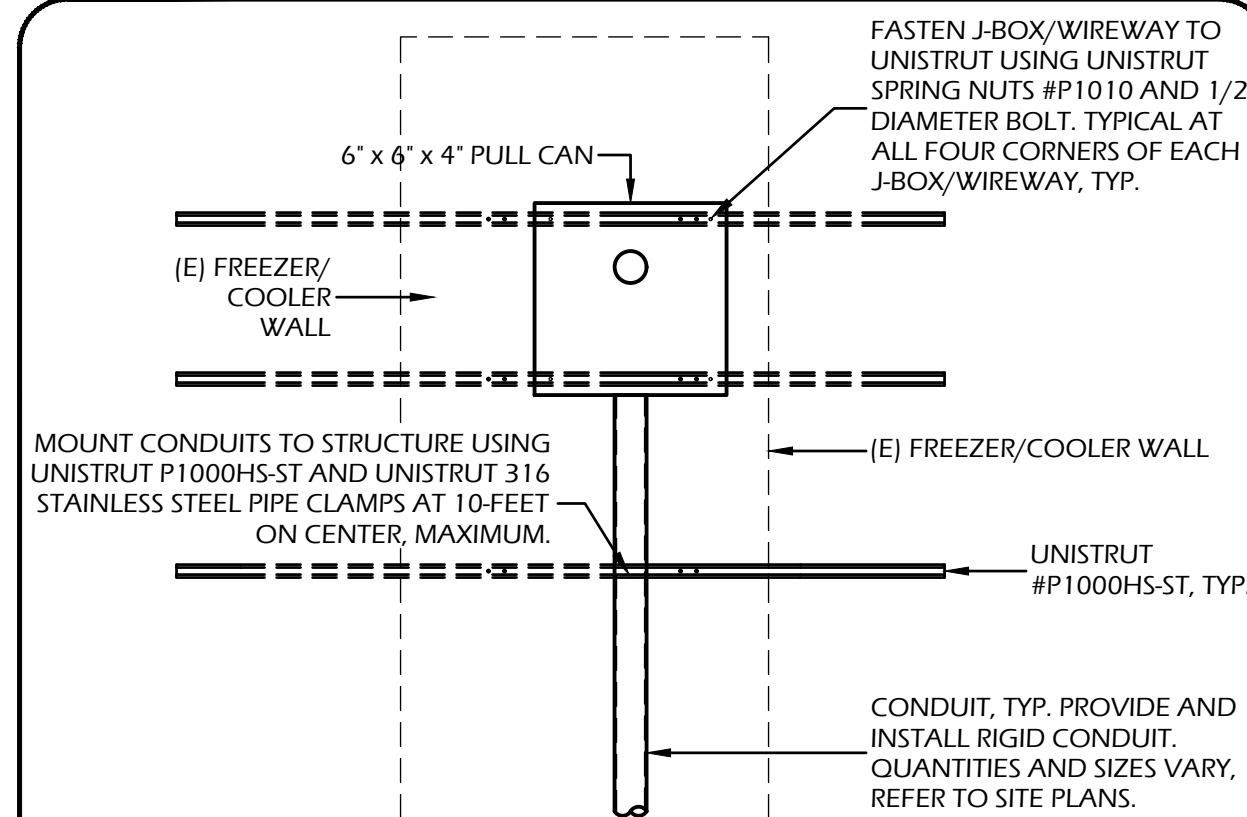



A J-BOX/WIREWAY MOUNTING

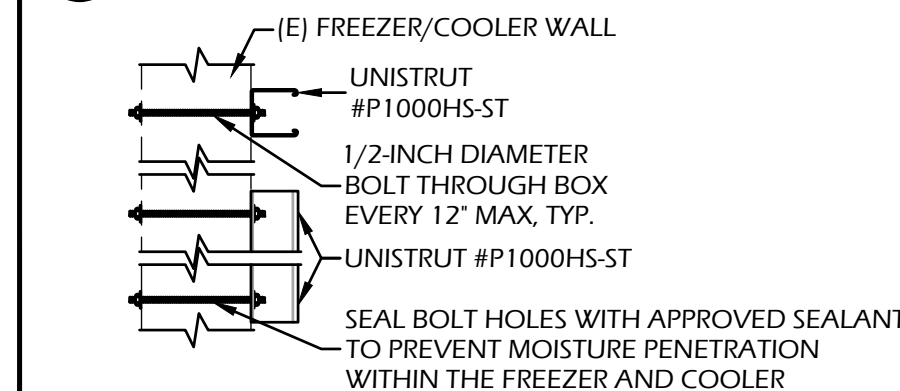

B UNISTRUT MOUNTED TO FREEZER/ COOLER WALL

FREEZER/ COOLER WALL MOUNTED J-BOX/WIREWAY DETAIL

NOT TO SCALE

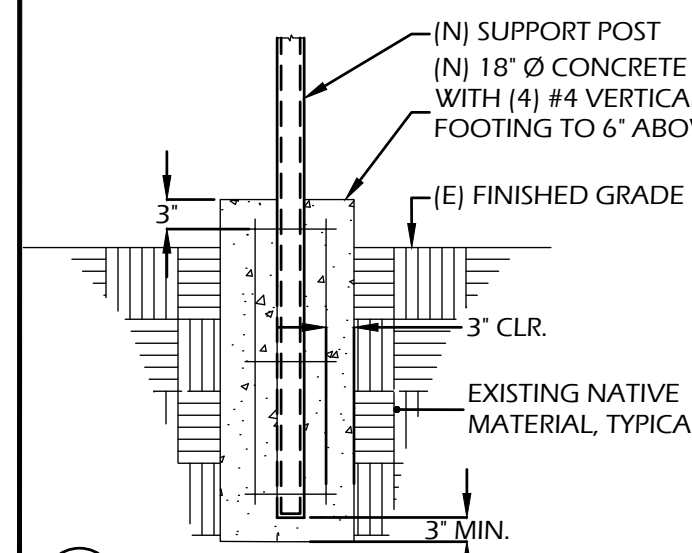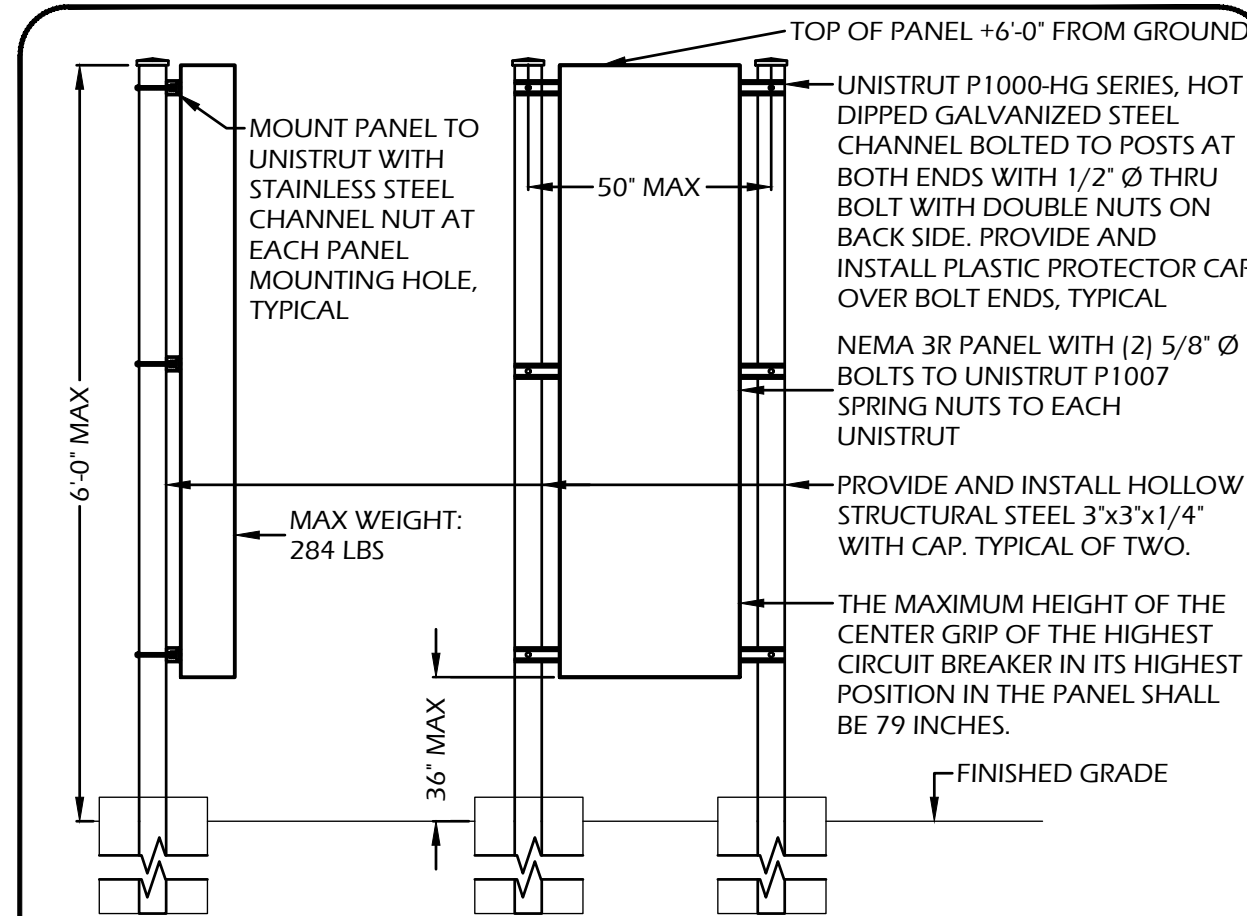


A SECTION VIEW
NOT TO SCALE

TYPICAL POST MOUNTED PANEL MOUNTING DETAIL

NOT TO SCALE

Borrelli & Associates, Inc.
Consulting Electrical Engineers
2032 N. Gateway Boulevard
Fresno, CA 93727
Phone: 559-233-4138
http://www.borrelliengineering.com/
ca-bai@borrelliengineering.com
BAI Project #24107

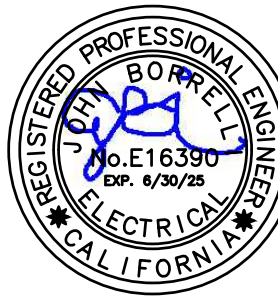

COPYRIGHT

Copyright 2024 by Borrelli and Associates, Inc. All rights reserved. The firm of Borrelli and Associates, Inc. and its subsidiary companies reserves its common law copyright and other applicable property rights in these plans. These plans are not to be reproduced, changed, or copied in any form or manner whatsoever, nor are they to be assigned to a third party without first obtaining the express written permission and consent of Borrelli and Associates, Inc. and its subsidiary companies. In the event of an unauthorized reuse of these plans by a third party, the third party shall hold the firm of Borrelli and Associates, Inc. and its subsidiary companies harmless and shall bear the cost of Borrelli and Associates, Inc. and its subsidiary companies legal fees associated with defending and enforcing these rights.



SCAN ME

APPROVALS:
APPLICATION #
02-122313

IDENTIFICATION STAMP
DIV. OF THE STATE ARCHITECT
APP: 02-122313 INC:
REVIEWED FOR
SS ☒ FLS ☒ ACS ☒
DATE: 07/09/2024



DATE: 5-21-2024

**PARKWOOD ELEMENTARY SCHOOL
COLD BOX ADDITION**
1150 EAST PECAN AVENUE
MADERA, CA 93637

REVISIONS
1
2
3
4
5

**LAWRENCE
ENGINEERING GROUP**
Fresno, CA 93727
(559) 431-1342
FAX (559) 431-1342

TITLE:
TYPICAL ELECTRICAL
DETAILS

SHEET:
E3.01
PROJECT



DATE: 5-21-2024









PARKWOOD ELEMENTARY SCHOOL
COLD BOX ADDITION
1150 EAST PECAN AVENUE
MADERA, CA 93637

REVISIONS	

LAWRENCE
ENGINEERING GROUP
Fresno, CA 93727
(559) 431-1342
FAX (559) 431-1342

TITLE:
TYPICAL ELECTRICAL
DETAILS

SHEET:
E3.02
PROJECT

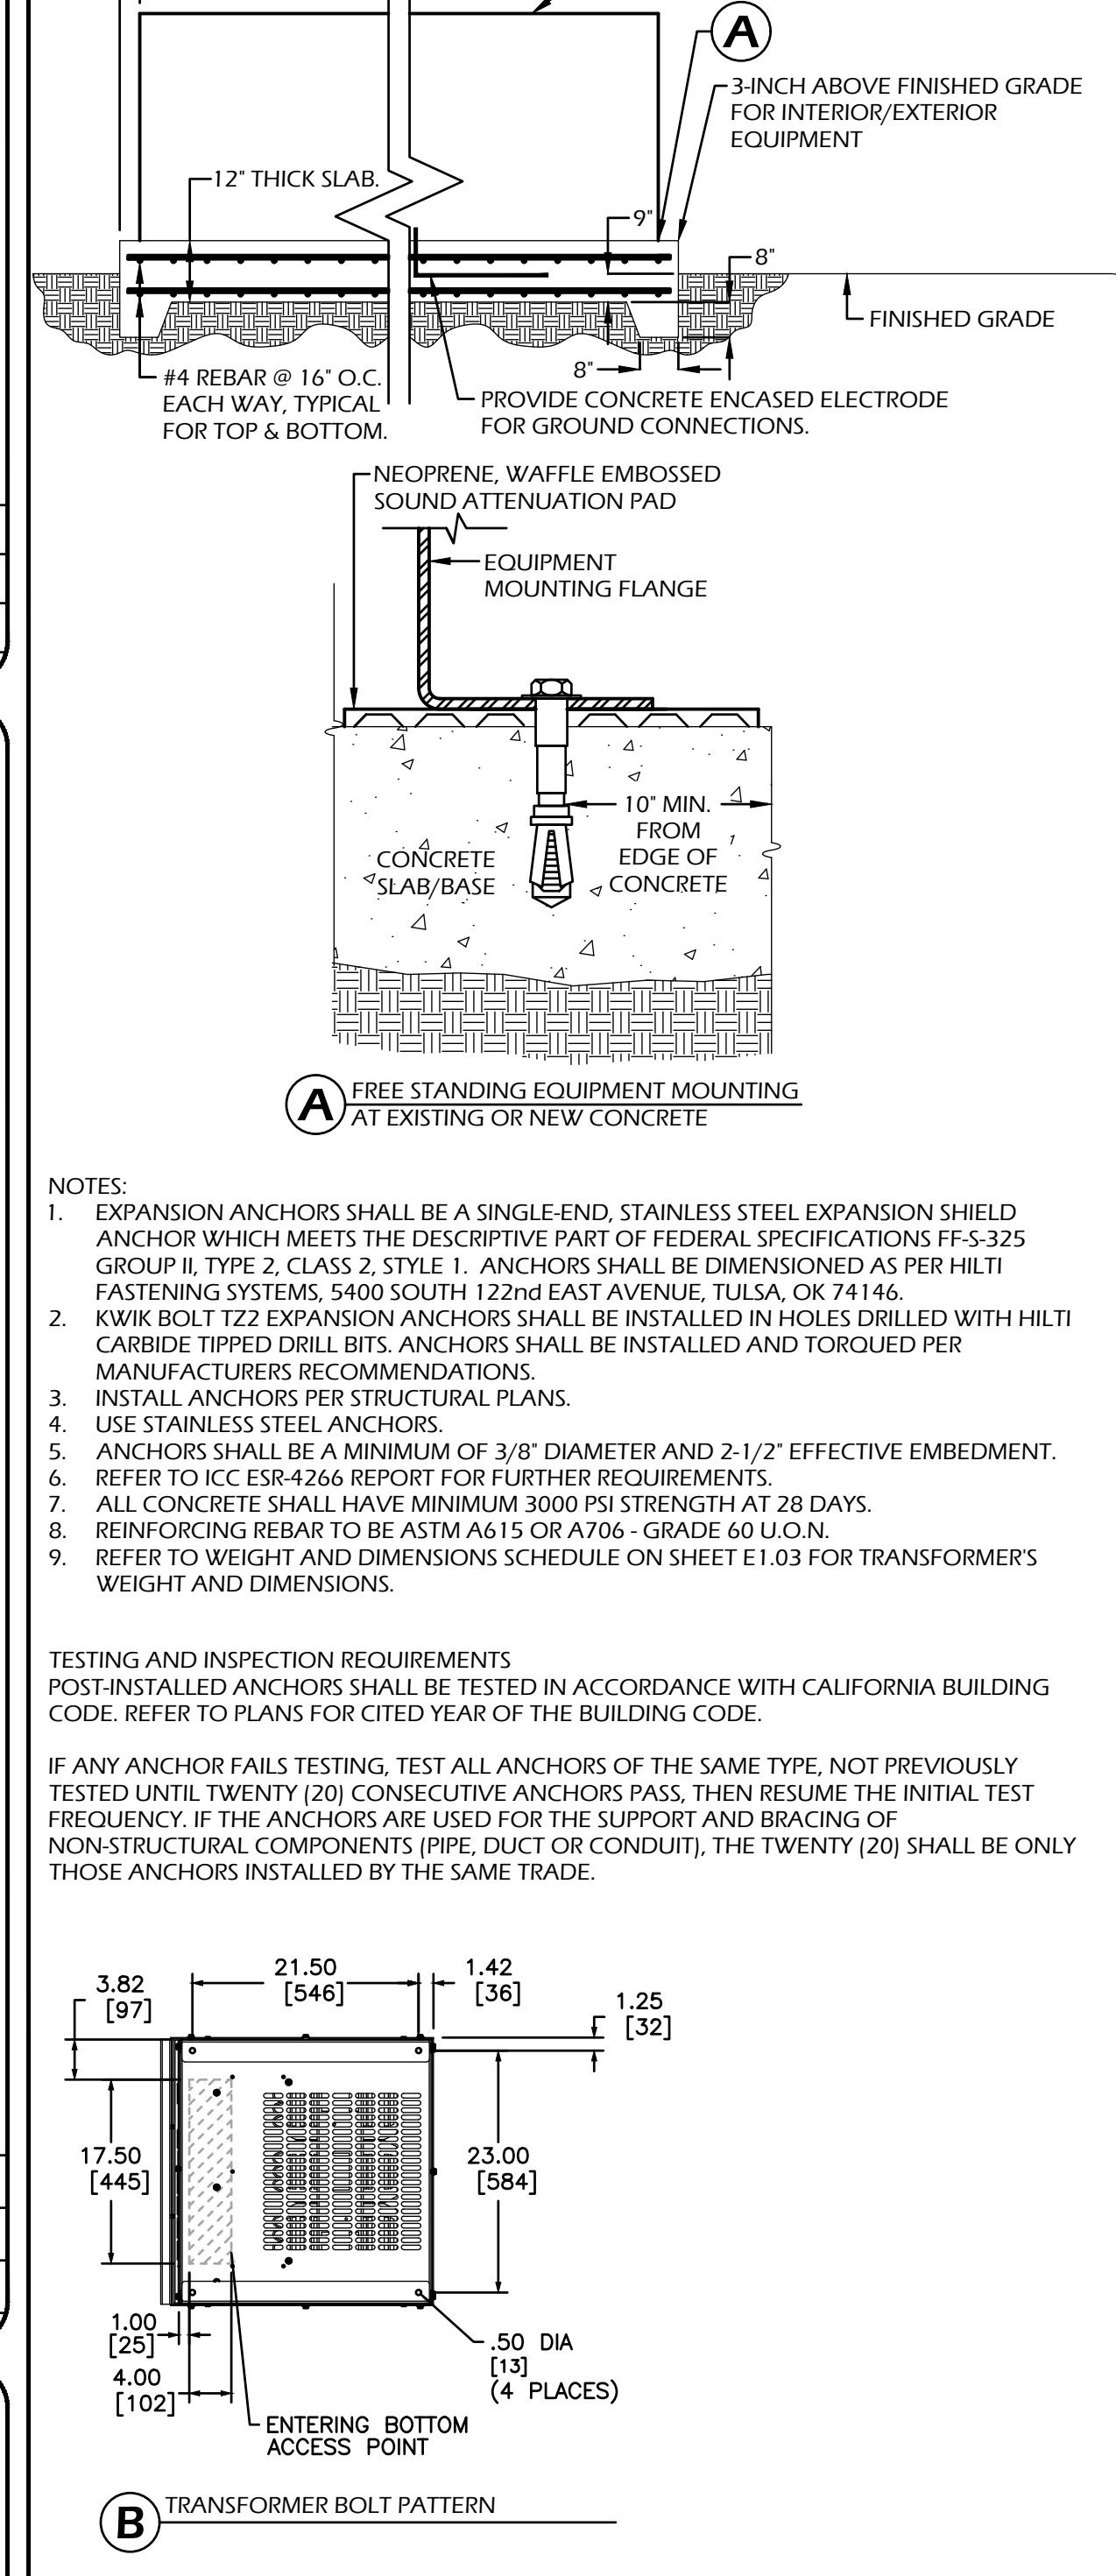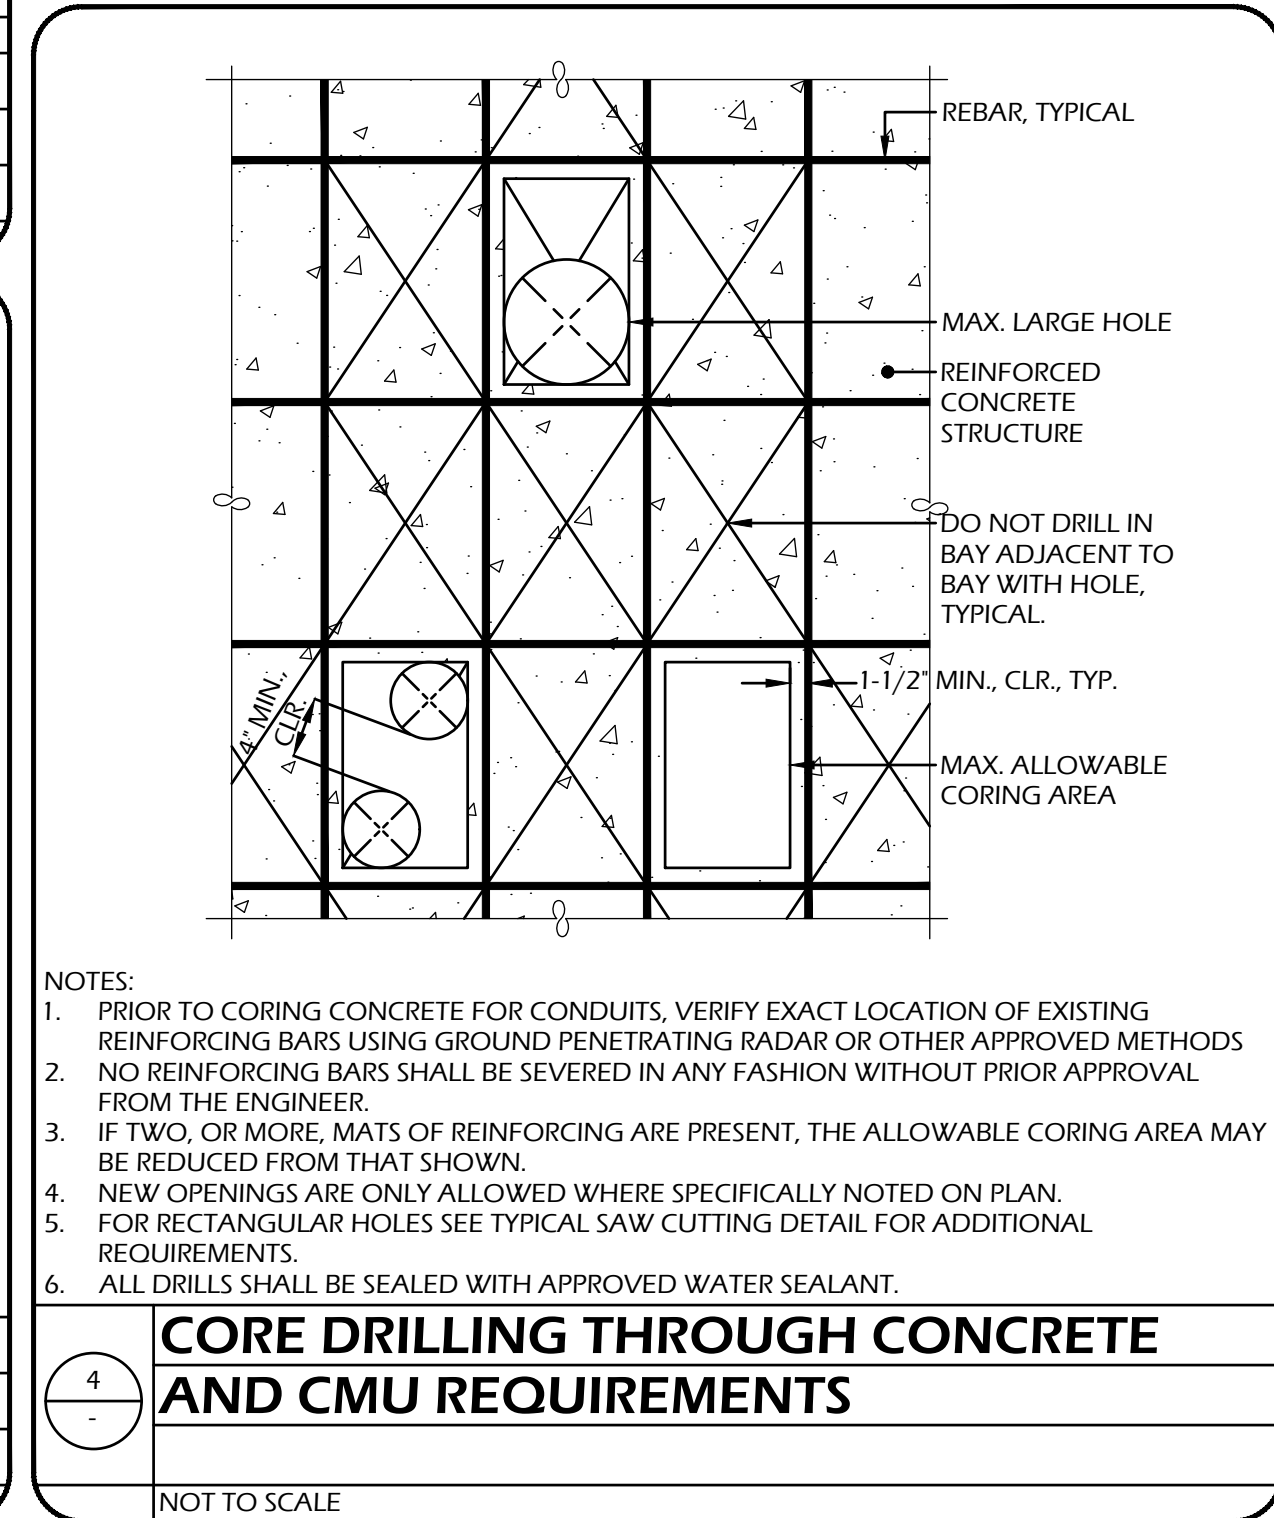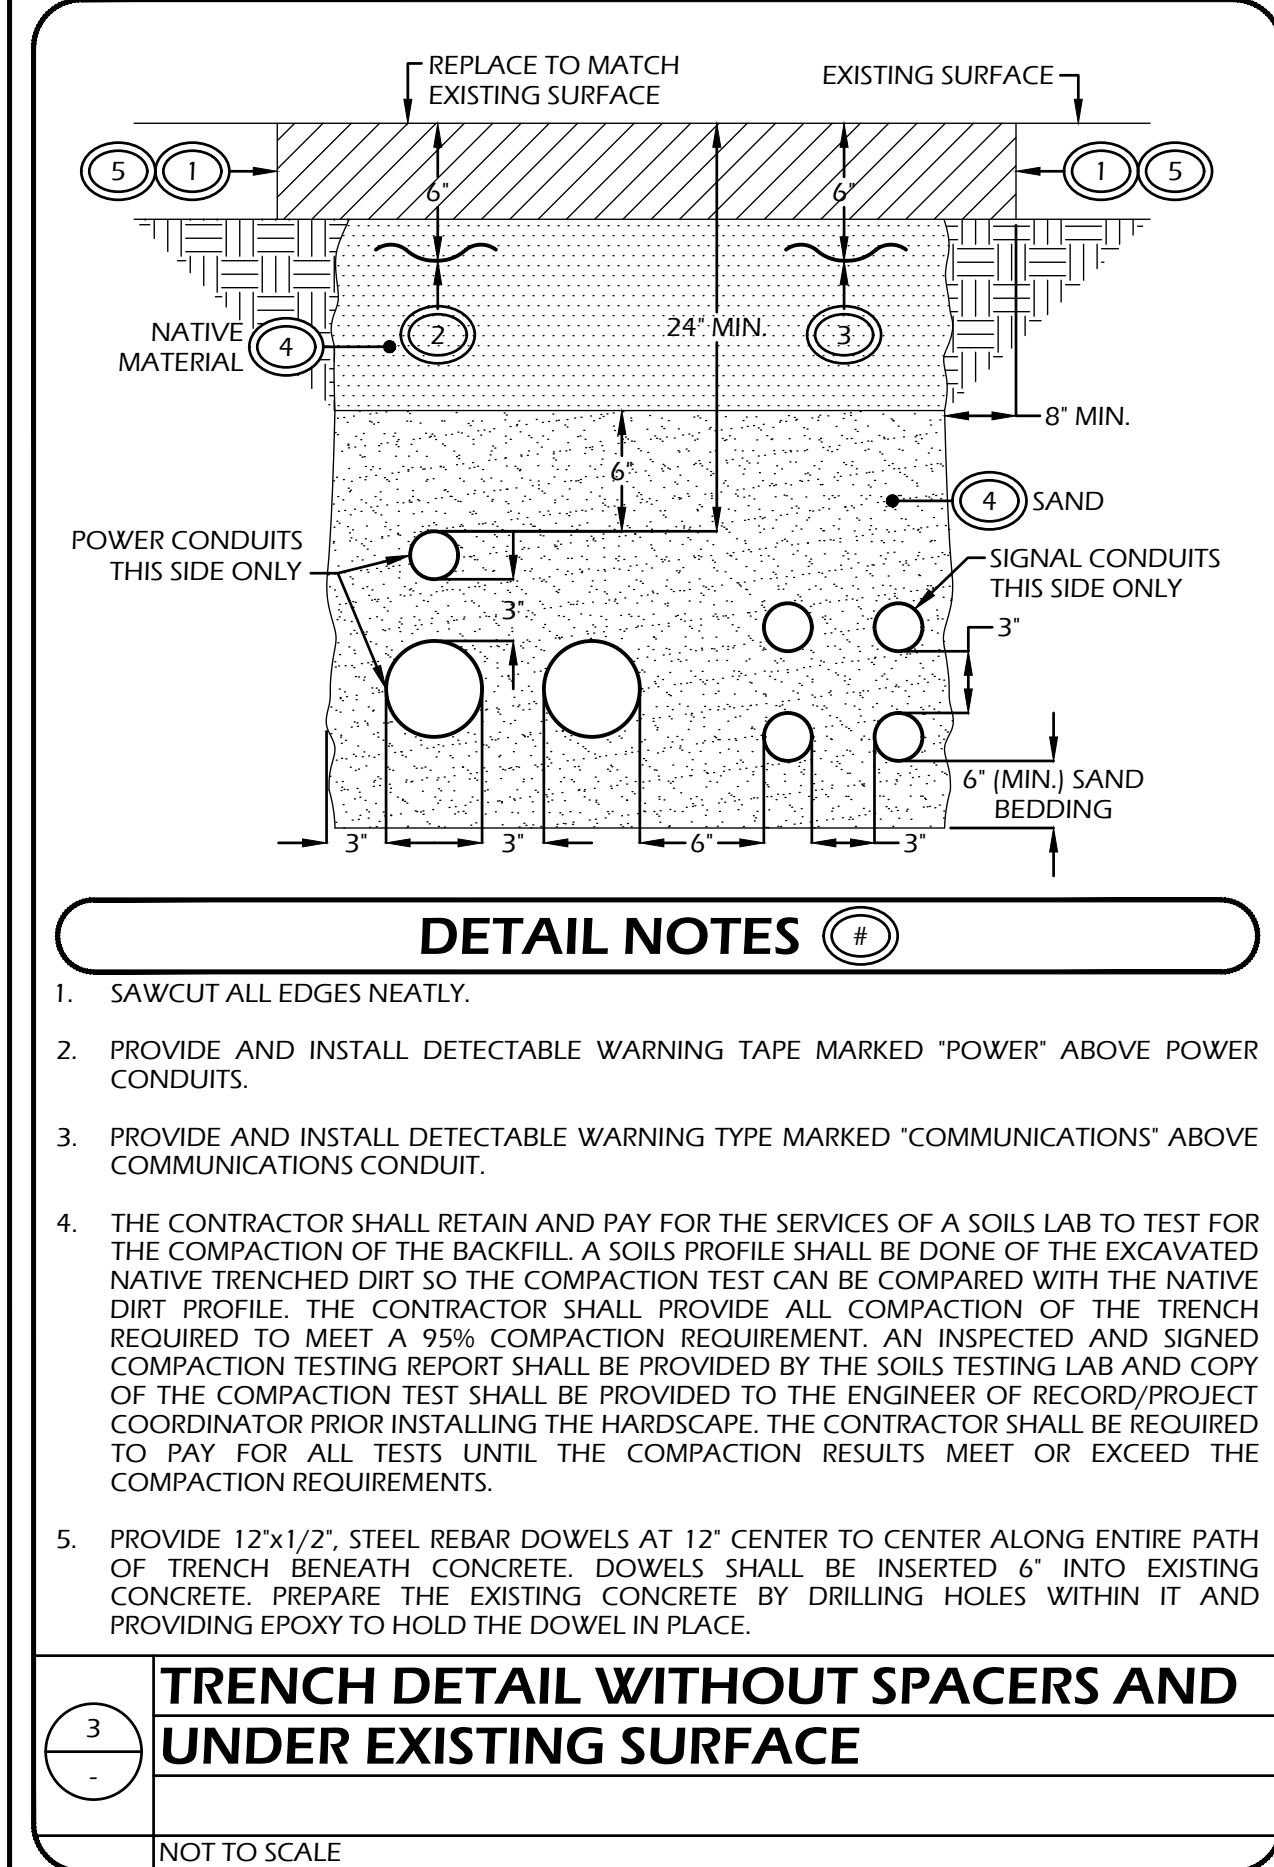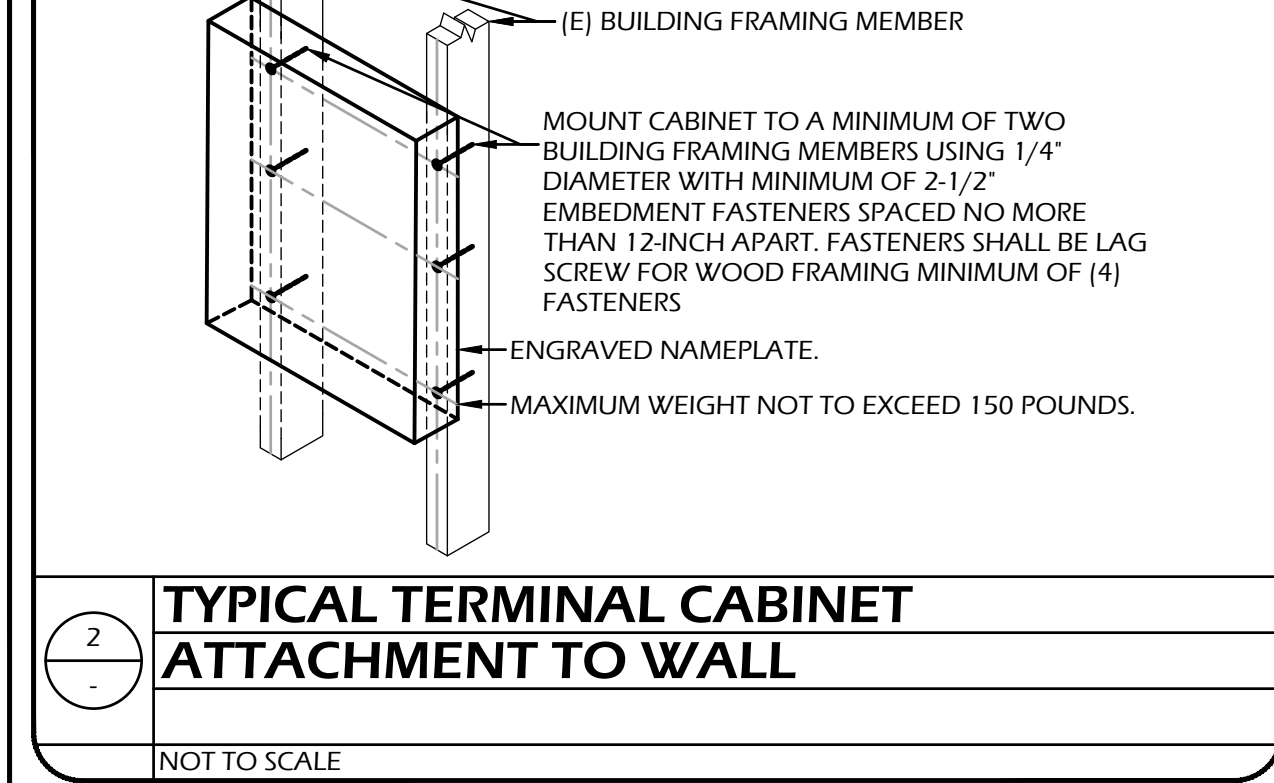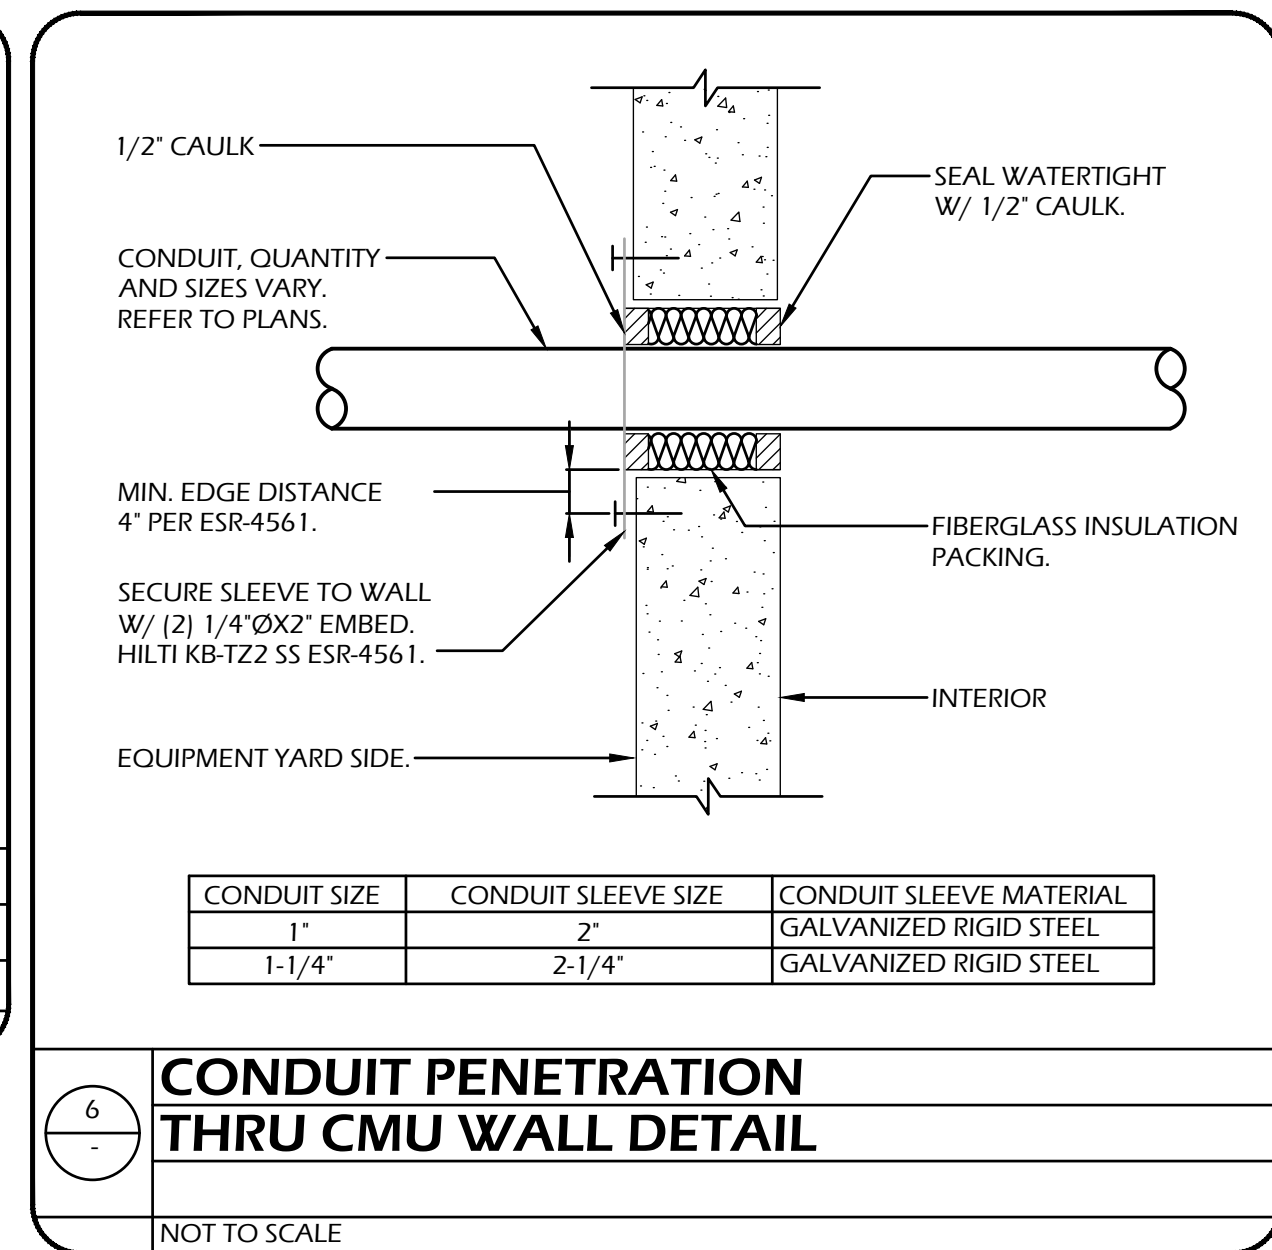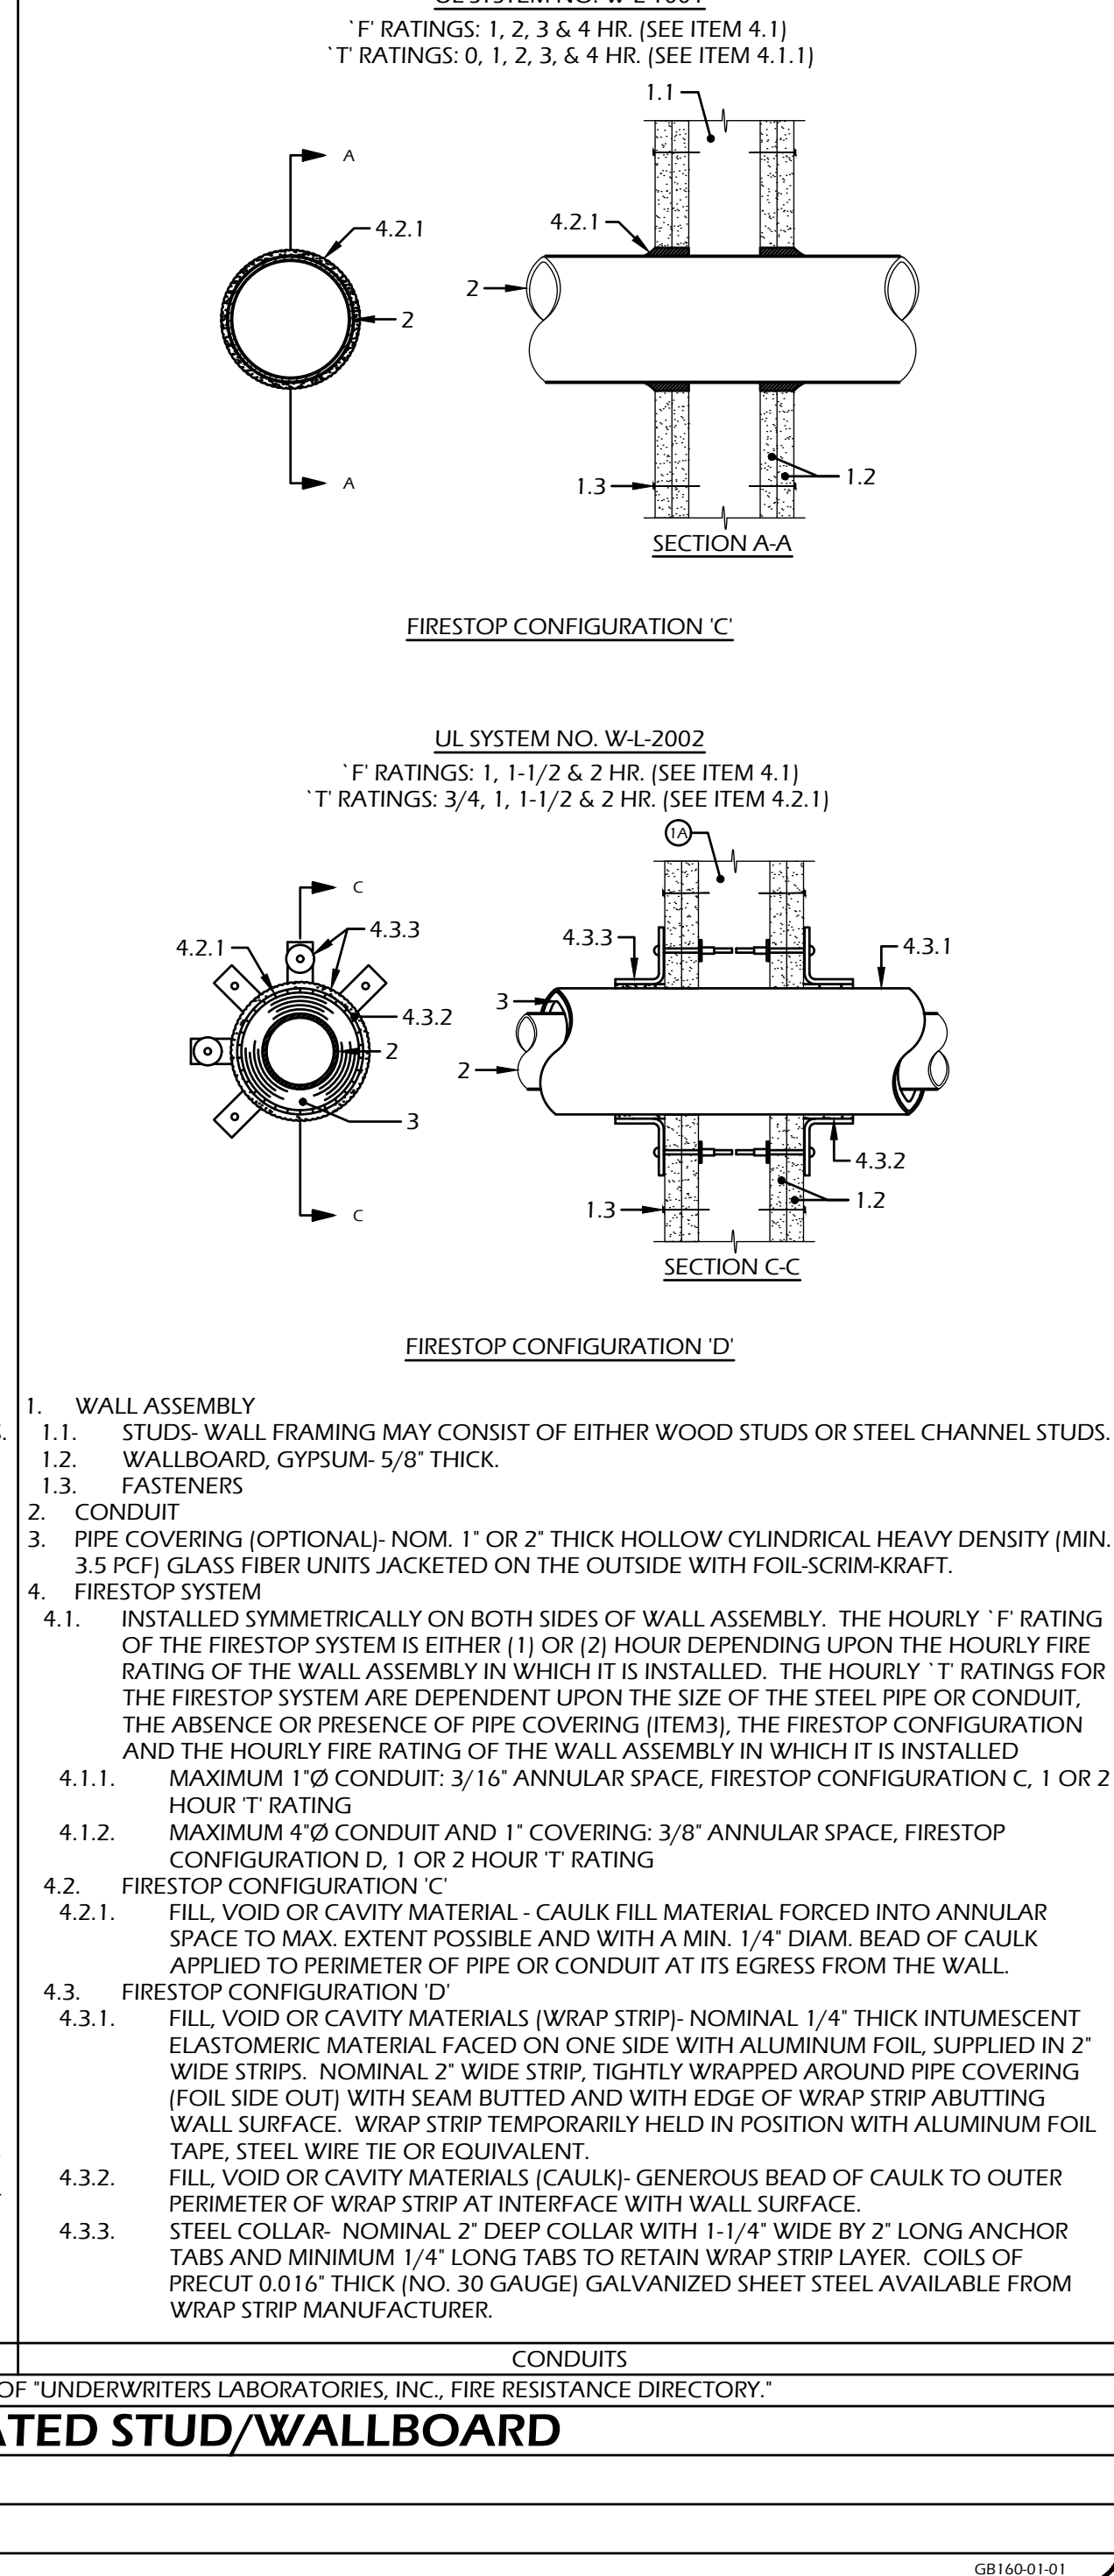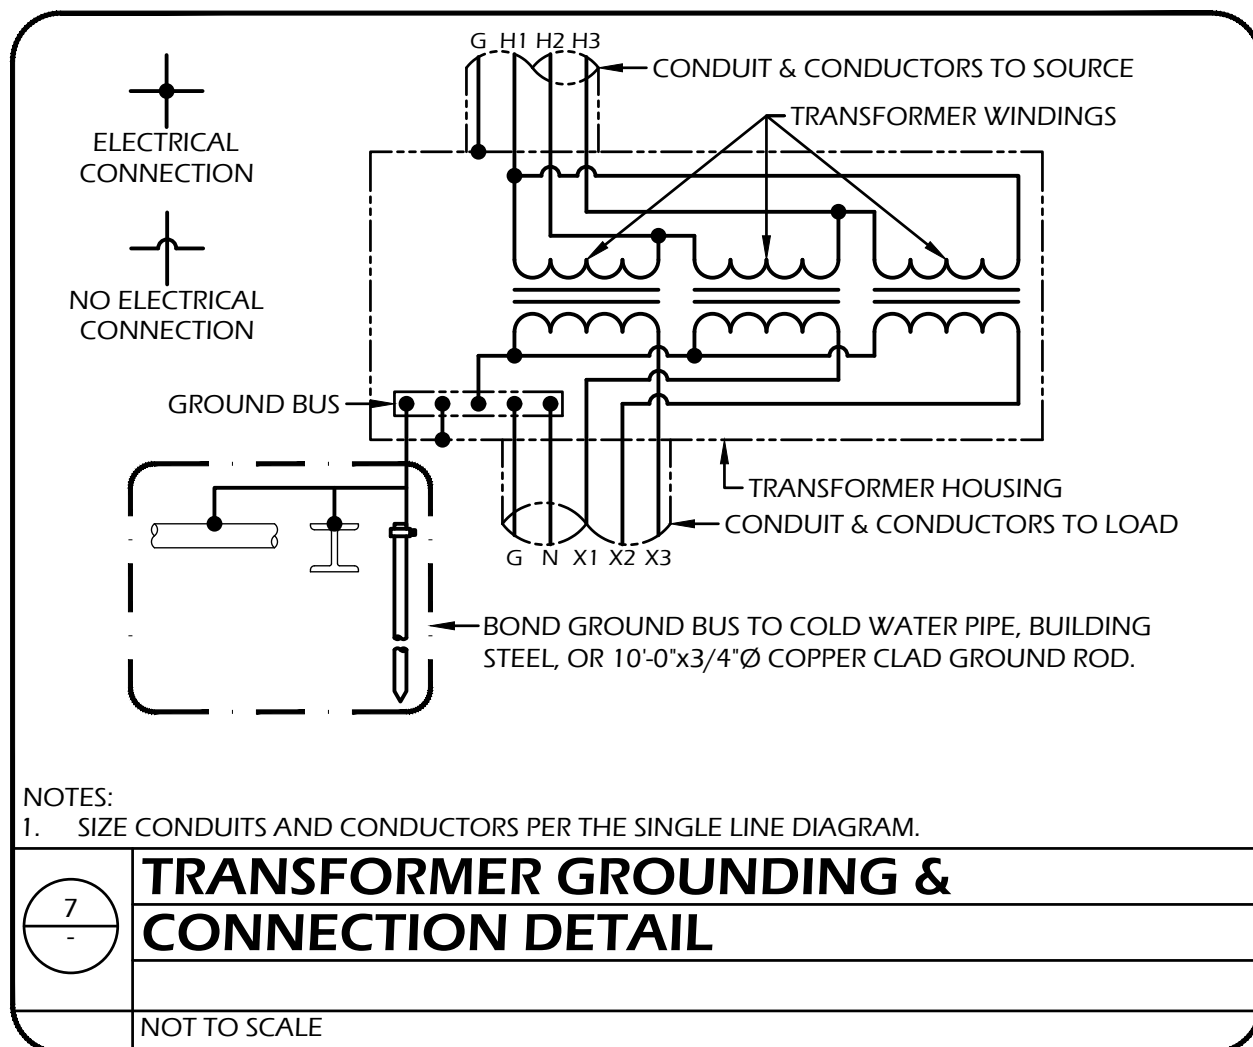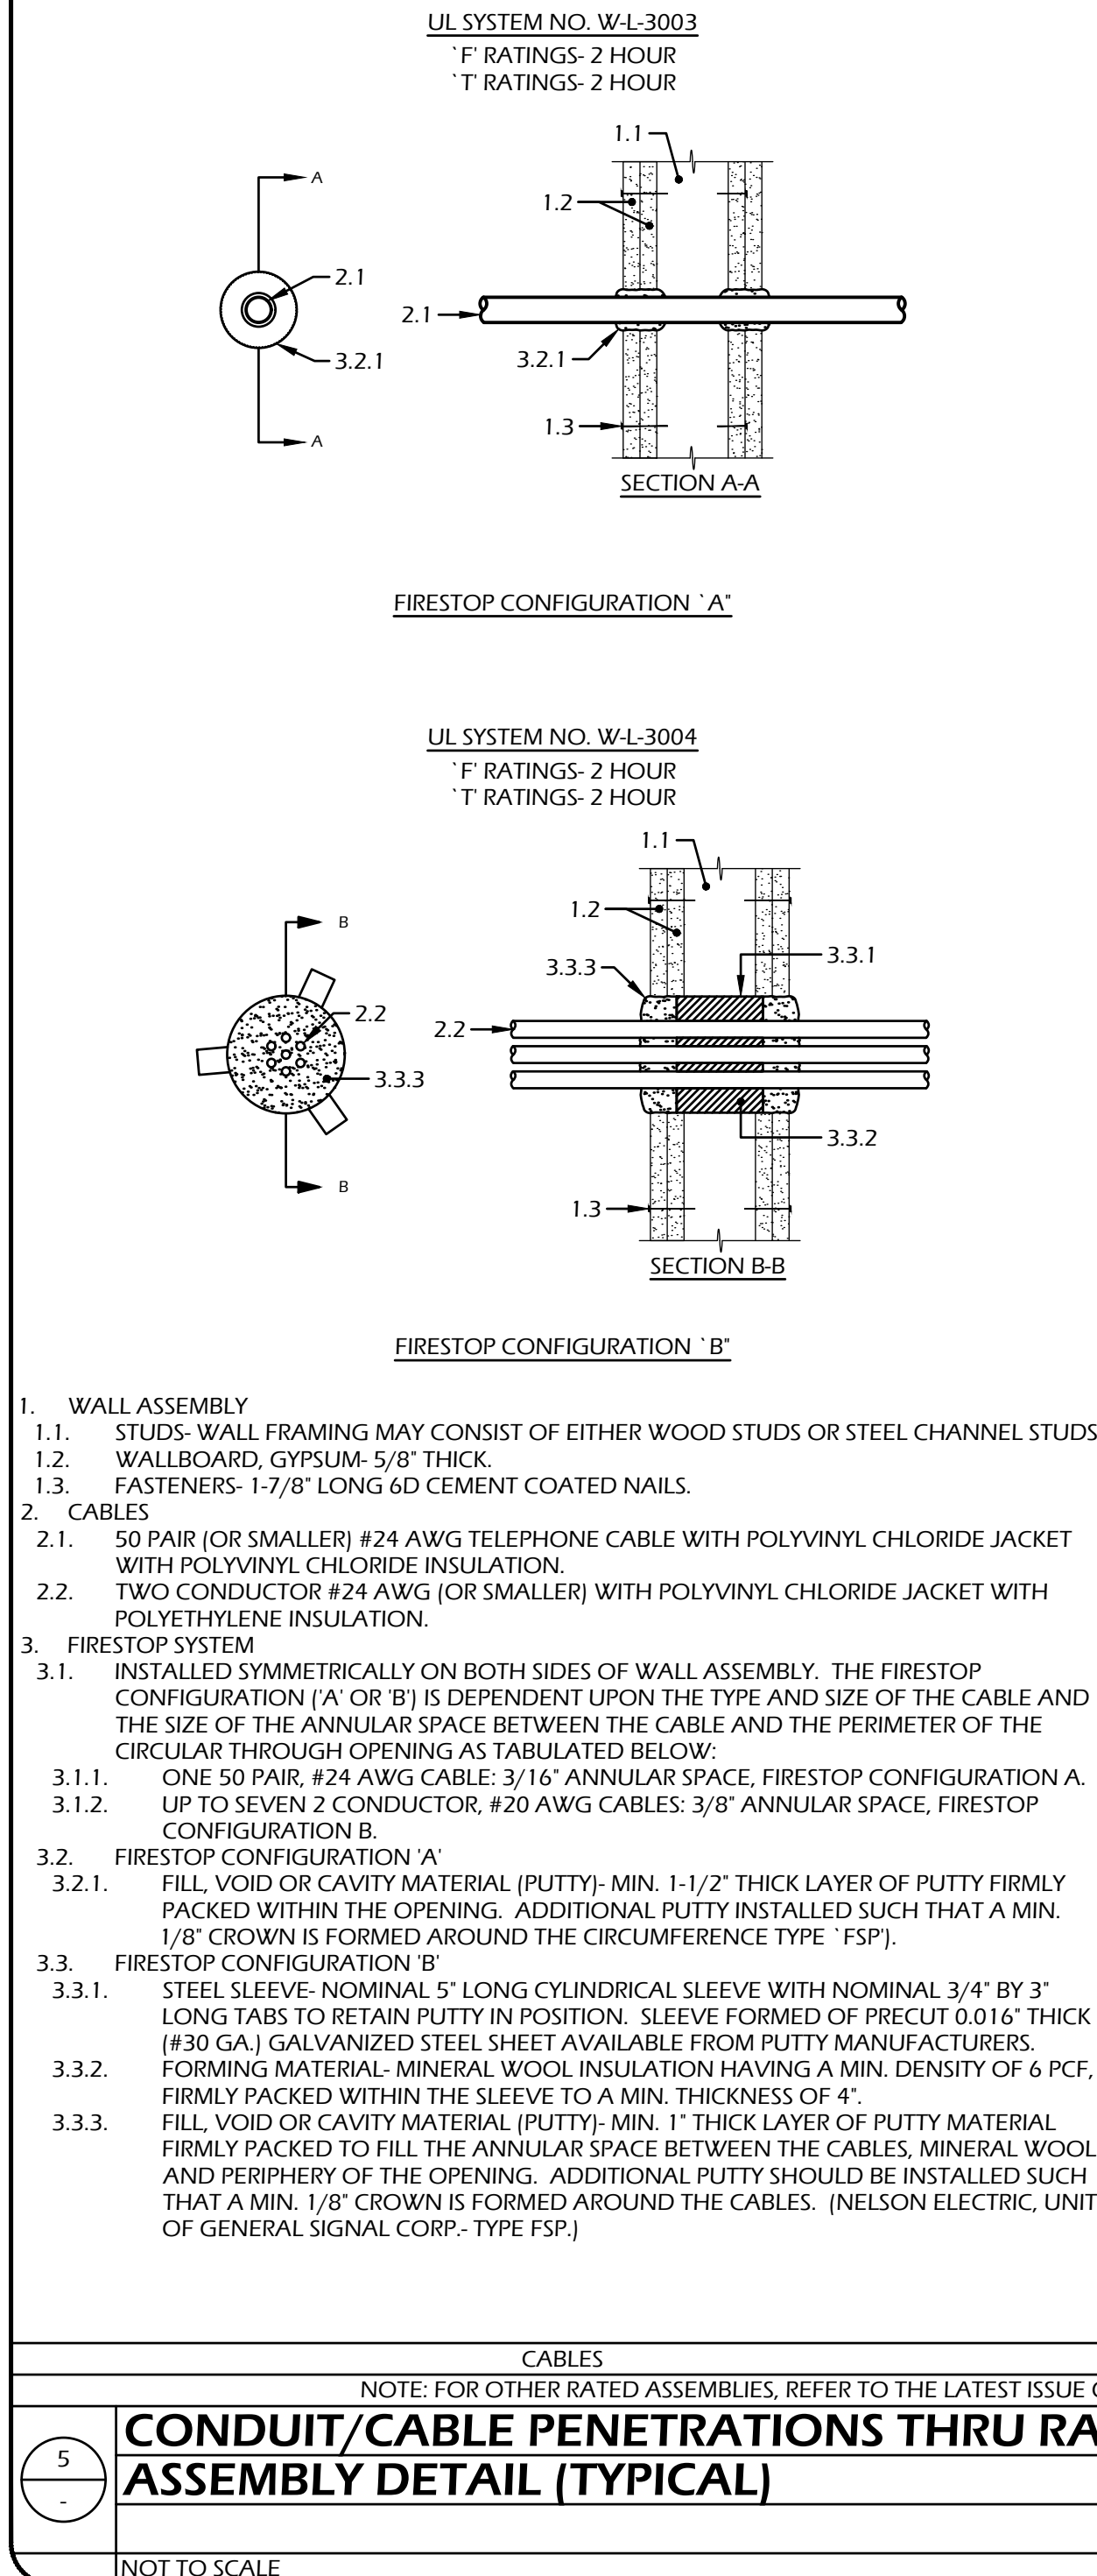

6. SPECIAL INSPECTIONS

- A. A STATEMENT FOR SPECIAL INSPECTION PREPARED BY THE SPECIAL INSPECTION AGENCY OF RECORD IN ACCORDANCE WITH 2022 CBC 17044.3 MUST BE SUBMITTED PRIOR TO ISSUANCE OF PERMITS. THE SPECIAL INSPECTION AGENCY MUST BE CERTIFIED BY THE ICC (INTERNATIONAL CODE COUNCIL) AND APPROVED BY THE DSA. THE PROPOSAL MUST INDICATE THAT SPECIAL INSPECTION WAS RETAINED BY THE OWNER, OR THE OWNER'S AGENT, BUT NOT THE CONTRACTOR OR THE PERSON RESPONSIBLE FOR THE WORK. THE PROPOSAL MUST IDENTIFY THE SCOPE OF REQUIRED INSPECTIONS, LIST THE INDIVIDUALS PERFORMING THE INSPECTIONS (INCLUDE CURRENT INDIVIDUAL CERTIFICATIONS AS WELL AS THE LABORATORY'S CERTIFICATION), AND MUST BE ATTACHED TO EACH SET OF PLANS.
- B. THE CONTRACTOR SHALL BE RESPONSIBLE FOR SCHEDULING ALL SPECIFIED INSPECTIONS AND TESTING WITH THE INSPECTION/TESTING AGENCY. SEE SPECIFICATIONS FOR REQUIRED INSPECTIONS AND TESTING REQUIRED.
- C. THE FOLLOWING ITEMS ARE SUBJECT TO "SPECIAL INSPECTION" IN CONFORMANCE WITH CBC SEC. 17014, (EXCEPTIONS MAY BE TAKEN WHERE APPLICABLE):
1. ALL STRUCTURAL WELDING.
 2. SPECIAL GRADING, EXCAVATION, AND FILLING.
 3. INSTALLATION OF I.C.C. AND IAPMO APPROVED WEDGE AND SCREW TYPE BOLTS INTO CONCRETE AND CMU.
 4. CONCRETE.
- D. THE CONTRACTOR SHALL KEEP THE ARCHITECT & ENGINEER INFORMED OF CONSTRUCTION PROGRESS TO ALLOW FOR OBSERVATION OF THE WORK PRIOR TO COVER UP.

ITEMS EXEMPT FROM TESTING & INSPECTION

1. EPOXY SHEAR DOWELS IN SITE FLATWORK.
2. REINFORCING STEEL TESTING WITH MILL CERT. IDENTIFICATION.
3. FLAT WORK CONCRETE BATCH PLANT INSPECTION.
4. SOIL INSPECTION AT SHALLOW CONCRETE FOUNDATIONS.


4. STRUCTURAL STEEL AND MISCELLANEOUS METALS

- A. GENERAL:
1. FABRICATION AND ERECTION SHALL BE IN ACCORDANCE WITH ACCEPTED PRACTICES OF THE A.I.S.C.
 2. STEEL TO BE TESTED WILL BE INDICATED IN THE SPECIFICATIONS. TESTING WILL BE WAIVED WITH MILL CERT. IDENTIFICATION.
 3. WELDING OF STRUCTURAL STEEL SHALL BE PERFORMED IN ACCORDANCE WITH THE LATEST EDITION OF THE A.I.S.C. "STRUCTURAL WELDING CODE" (AWS D1.1:2020).
 4. WELDING PROCEDURE SPECIFICATIONS "WPS" SHALL BE SUBMITTED TO THE SPECIAL INSPECTOR FOR ALL WELD TYPES USED ON THE PROJECT. SPECIAL INSPECTOR SHALL PROVIDE A LETTER TO THE SEOR INDICATING THEIR OFFICE HAS REVIEWED AND APPROVED ALL WELDING PROCEDURES.
 5. WELDERS CERTIFICATES SHALL BE SUBMITTED TO THE PROJECT INSPECTOR PRIOR TO STARTING WORK. WELDERS SHALL BE QUALIFIED BY AWS CERTIFICATION FOR THE TYPE OF WORK TO BE DONE.
 6. ALL WELDING SHALL BE SUBJECT TO SPECIAL INSPECTION. INSPECTION SHALL BE IN CONFORMANCE WITH THE CBC AND DSA.
 7. FABRICATION SHALL NOT TAKE PLACE UNTIL SHOP DRAWINGS HAVE BEEN RECEIVED, RETURNED, AND ISSUES IN QUESTION HAVE BEEN RESOLVED.
- B. MATERIALS:
1. STRUCTURAL STEEL
 - a. CHANNELS, ANGLES & BASE PLATES - ASTM A36, Gr. A
 - b. RECTANGULAR HSS - ASTM A992, Gr. 50
 - c. STRUCTURAL HSS RECTANGULAR TUBING - ASTM A500, GRADE C (Fy = 50 KSI)
 2. MISC. METALS - ASTM A36, Gr. A
 3. STANDARD BOLTS - ASTM A307, Gr. A - TYPICAL UNLESS NOTED OTHERWISE.
 4. WASHERS - AS REQUIRED BY THE AISC, RCSC, SECTION 6 - USE OF WASHERS.
 5. WELDING ROD - HEAVILY COATED, CONFORMING WITH A.I.W.S. "SPECIFICATIONS FOR ARC WELDING". ELECTRODES OF CLASSIFICATION NUMBERS SUITABLE FOR THE WORK TO BE DONE.
- C. SHOP DRAWING SUBMITTALS:
1. SHOP DRAWINGS MAY BE SUBMITTED FOR REVIEW PRIOR TO FABRICATION.
 2. SHOP DRAWINGS SHALL NOT BE PREPARED UNTIL ALL CONDITIONS HAVE BEEN VERIFIED. ELEVATIONS AND DIMENSIONS ON STRUCTURAL DRAWINGS SHALL BE VERIFIED PRIOR TO FABRICATION. DISCREPANCIES SHALL BE BROUGHT TO THE ATTENTION OF THE ENGINEER PRIOR TO PERFORMING WORK.
 3. DETAILER SHALL SUBMIT RFTS FOR ISSUES REQUIRING RESOLUTION FOR COMPLETION OF SHOP DRAWINGS. MINOR ISSUES MAY BE CLOUDED IN THE SHOP DRAWINGS.
- D. FRAMING AND DETAILS FOR THE SUPPORT OF ROOF AND/OR FLOOR MOUNTED EQUIPMENT AND OPENINGS IN ROOF ARE PROVIDED BY THE BLDG. MANUF. CONTRACTOR SHALL REFER TO THE MANUF. DRWGS. FOR EQUIPMENT AND OPENING LOCATIONS, SIZES AND MOUNTING REQUIREMENTS.
- E. WEATHER PROTECTION OF WEATHER EXPOSED STEEL:
4. ALL STEEL COMPONENTS EXPOSED TO WEATHER SHALL BE GALVANIZED OR PAINTED.
 5. ALL BOLTS AND ANCHOR BOLTS EXPOSED TO WEATHER SHALL BE STAINLESS STEEL OR GALVANIZED.
 6. WEATHER PROTECTION FOR EXPOSED STRUCTURAL STEEL SHALL COMPLY WITH ONE OF THE FOLLOWING:
 - a. PAINTED WITH SINC-RICH PRIMER (UNDERCOAT AND FINISH COAT) OR EQUIVALENT PAINT SYSTEM.
 - b. HOT DIP GALVANIZED, MINIMUM ASTM A123 OR A153 CLASS D, AS APPLICABLE.
 7. WEATHER PROTECTION FOR EXPOSED STEEL FASTENERS, EMBEDDED ANCHOR BOLTS AND RODS SHALL BE STAINLESS STEEL (TYPE 304 MINIMUM), HOT-DIP GALVANIZED (ASTM A153, CLASS D MINIMUM OR ASTM F2329), OR PROTECTED WITH CORROSION-PREVENTIVE COATING THAT DEMONSTRATED NO MORE THAN 2 PERCENT OF RED-RUST IN MINIMUM 1,000 HOURS OF EXPOSURE IN SALT SPRAY TEST PER ASTM B117. ZINC-PLATED FASTENERS DO NOT COMPLY WITH THIS REQUIREMENT. (EXAMPLE PROPRIETARY COATINGS THAT COMPLY WITH THE 1,000 HOUR REQUIREMENT INCLUDE, BUT ARE NOT NECESSARILY LIMITED TO: QUIK GAURD BY SIMPSON, KWIK-COTE BY HILTI, STALGARD BY ELCO, VISTACORR BY SFS INTEC, ETC.)

5. POST-INSTALLED WEDGE-TYPE ANCHORS IN CONCRETE

HILTI KB-TZ2 ICC ESR-4266		
ANCHOR DIAMETER (in.)	INSTALLATION TORQUE (ft-lb.)	
	CONCRETE	
	CS	SS
1/8"	30	30
1/4"	50	40
3/8"	40	60
1/2"	110	125

CS = CARBON STEEL SS = STAINLESS STEEL

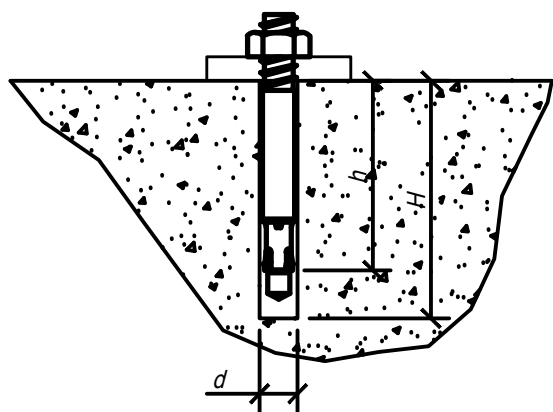

h = EFFECTIVE DEPTH OF ANCHORS AS INDICATED ON DRAWINGS

H = DEPTH OF DRILLED HOLE PER ICC REPORT

d = HOLE DIAMETER = ANCHOR DIAMETER

NOTES

1. TORQUE TEST PROCEDURES ARE TO BE PERFORMED IN ACCORDANCE WITH THE TEST AND INSPECTION SPECIFICATIONS OF THE LISTED ICC ESR REPORT WITH A CALIBRATED TORQUE WRENCH.
2. ALL ANCHORS SHALL BE TORQUE TESTED, IOR OBSERVATION OF INSTALLATION TORQUE SHALL BE CONSIDERED ACCEPTABLE TESTING.
3. THE TORQUE TESTING OF WEDGE ANCHORS SHALL BE DONE IN THE PRESENCE OF THE PROJECT INSPECTOR (IOR) OR A "SPECIAL INSPECTOR" MAY PERFORM THIS TEST. A REPORT OF THE TEST RESULTS SHALL BE SUBMITTED TO THE ENFORCEMENT AGENCY AND THE ARCHITECT. IF ANY ANCHOR FAILS THE TESTING REQUIREMENTS, THAT ANCHOR SHALL BE REPLACED BY ANOTHER ANCHOR PER ENGINEER'S DIRECTIVE.
4. ANCHOR DIAMETER REFERS TO THE THREAD SIZE.
5. TEST EQUIPMENT (INCLUDING TORQUE WRENCHES) IS TO BE CALIBRATED BY AN APPROVED TESTING LABORATORY IN ACCORDANCE WITH STANDARD RECOGNIZED PROCEDURES.

3. CONCRETE

- A. GENERAL: ALL CONCRETE WORK SHALL BE PERFORMED IN ACCORDANCE WITH THE LATEST EDITION OF THE ACI MANUAL OF CONCRETE PRACTICE AND THE C.B.C.
- B. REINFORCING MATERIALS:
1. DEFORMED ASTM A615 OR A706 - GRADE 60
 2. WELDED WIRE FABRIC, ASTM A1064: NOT USED
 3. WELDED REBAR: NOT USED
- C. CONCRETE MIX DESIGNS: CONCRETE MIX SHALL BE LIMITED BY THE FOLLOWING.
- | LOCATION | COMP. STRENGTH (f'c) | MINIMUM SACKS/YD. | MAX. WATER/ CEMENT RATIO | AGGREGATE SIZE |
|--------------------------------|----------------------|-------------------|--------------------------|------------------|
| TYPICAL INTERIOR SLAB ON GRADE | 3,000 psi | 5 1/2 | .45 | ASTM C33 SIZE 57 |
| FOOTINGS | 3,000 psi | 5 1/2 | .45 | ASTM C33 SIZE 57 |
- D. ADMIXTURES: ONLY AS APPROVED BY THE ENGINEER.
- E. NO WELDING OF REINFORCING STEEL (BAR TO BAR). SPLICE LAPS SHALL BE PROVIDED AS REQUIRED, UNLESS NOTED.
- F. LAP SPLICES: SEE SCHEDULE BELOW.
- G. COVER TO BARS: SEE SCHEDULE BELOW.
- H. CONCRETE CURING: 5 DAY MOIST CURE.
- I. FORM REMOVAL: SIDE FORMS OF FOOTINGS SLABS ON GRADE, MINIMUM 2 DAYS.
- J. VIBRATION: VIBRATE ALL CONCRETE IN PLACE WITH A MECHANICAL VIBRATOR USED BY EXPERIENCED PERSONNEL.
- K. TESTING: IN ACCORDANCE WITH ACI-318, SECTION 26.12.
- L. DRILLED AND EPOXIED ANCHOR BOLTS: WHERE ANCHOR BOLTS OR HOLDOWN BOLTS ARE OMITTED, BOLTS SHALL BE SUBSTITUTED WITH DRILLED OR EPOXIED ANCHORS PER ENGINEERS WRITTEN DIRECTION ONLY.

CONCRETE REINFORCEMENT COVER

LOCATION	MINIMUM COVER
CONCRETE CAST AGAINST AND PERMANENTLY EXPOSED TO EARTH:	3"
CONCRETE EXPOSED TO EARTH OR WEATHER:	2"
#6 THROUGH #18 BAR	
#5 BAR, W31 OR D31, AND SMALLER	1 1/2"

CONCRETE REINFORCEMENT LAP SPLICES

MIN. SPLICES UNLESS OTHERWISE DIMENSIONED ON DRAWINGS:

CONCRETE BAR TYPES


FOOTING BARS (OTHER THAN TOP BARS)
HORIZ. & VERT. WALL BARS
FOOTING "TOP BARS"

LAP TYPE

CL1
CL2
CL3

BAR SIZE	CL1	CL2	CL3
#4	24"	30"	48"
#5	30"	36"	60"


"TOP BAR" = HORIZ. BARS WHERE
d > 12" FRESH CONCRETE PLACED
BELOW HORIZ. REINF.

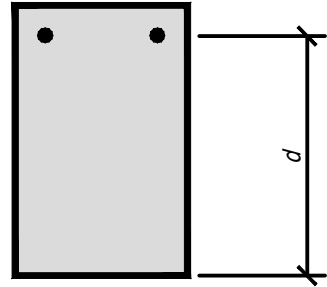

REINFORCEMENT BENDING REQUIREMENTS

D = FINISHED INSIDE BEND
DIAMETER - SEE SCHEDULE
d = BAR DIAMETER

SIZE	D	
	STD. HOOK	STIRRUP
#3	2 1/4"	1 1/2"
#4	3"	2"
#5	3 1/2"	2 1/2"

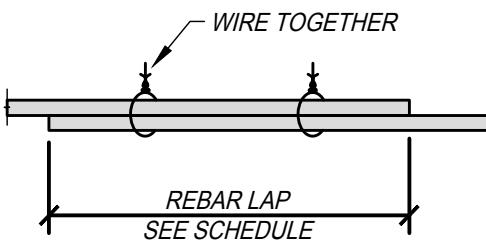

1. GENERAL NOTES

- A. ALL WORK SHALL BE PERFORMED IN ACCORDANCE WITH APPLICABLE SECTIONS OF THE CALIFORNIA BUILDING CODE (CBC), 2022 EDITION, AND ALL OTHER PUBLICATIONS AND STANDARDS LISTED HEREIN.
- B. ALL DRAWINGS SHALL BE READ IN CONJUNCTION WITH THE ARCHITECTURAL, MECHANICAL, ELECTRICAL, AND ALL OTHER CONTRACT DRAWINGS AND SPECIFICATIONS.
- C. DETAILS SHOWN ON STRUCTURAL DRAWINGS ARE TYPICAL. SIMILAR DETAILS APPLY TO SIMILAR CONDITIONS. CONDITIONS NOT COMPATIBLE TO THE DETAILS PROVIDED SHALL BE REPORTED TO THE ARCHITECT.
- D. DIMENSIONS SHOWN SHALL TAKE PRECEDENCE OVER SCALE ON PLANS, SECTIONS AND DETAILS. DISCREPANCIES SHALL BE BROUGHT TO THE ATTENTION OF THE ARCHITECT IMMEDIATELY.
- E. NOTES AND DETAILS ON THE DRAWINGS SHALL TAKE PRECEDENCE OVER GENERAL NOTES AND TYPICAL DETAILS.
- F. FRAMING AND DETAIL CONDITIONS SPECIFIED BY THESE DRAWINGS SHALL NOT BE MODIFIED WITHOUT APPROVED WRITTEN DOCUMENTATION FROM THE ENGINEER AND ARCHITECT AND DIVISION OF THE STATE ARCHITECT (DSA). CONTRACTOR SHALL NOT PROCEED WITH CONSTRUCTION OF CONDITIONS NOT APPROVED.
- G. CONSTRUCTION MATERIALS SHALL BE SPREAD OUT IF PLACED ON FLOOR OR ROOF FRAMING MEMBERS. LOAD SHALL NOT EXCEED DESIGN LIVE LOAD.
- H. DESIGN LOADING: PER CBC, 2022 EDITION.
- I. CONSTRUCTION DOCUMENTS SHALL CONSIST OF THE "APPROVED" DRAWINGS, SPECIFICATIONS AND ADDENDUM BEARING THE STAMP AND SIGNATURE OF THE ARCHITECT AND THE APPROVAL STAMP OF DSA. STRUCTURAL CALCULATIONS ARE NOT PART OF THE CONSTRUCTION DOCUMENTS AND SHALL NOT BE USED FOR CONSTRUCTION PURPOSES.
- J. ALL WORK SHALL BE PERFORMED FROM THE "APPROVED" DOCUMENTS ONLY. A FULL SET OF APPROVED DOCUMENTS SHALL BE KEPT ON SITE DURING ALL CONSTRUCTION PHASES.
- K. DESIGN DATA CONDITIONS AS LISTED BELOW.

LOADING DATA	
ROOF DEAD LOAD	5 psf
ROOF LIVE LOAD	20 psf

LATERAL LOAD DESIGN DATA PROJECT IS EXEMPT			
SITE COORDINATES: 36.938° N -120.048° W		RISK CATEGORY: II	
SEISMIC DESIGN DATA		WIND DESIGN DATA	
SEISMIC IMPORTANCE FACTOR (I)	1.0	ULTIMATE WIND SPEED (3 SECOND GUST)	94 mph
MAPPED SPECTRAL RESPONSE	S ₁ = 0.003 S ₁ = 0.235	WIND EXPOSURE CATEGORY	C
SITE CLASS	D	INTERNAL PRESSURE COEFFICIENT	N/A
SPECTRAL RESPONSE COEFFICIENTS	S _{DS} = 0.520 S ₁ = N/A	WIND PRESSURE FOR COMPONENTS & CLADDING	30 psf
SEISMIC DESIGN CATEGORY	D	ANALYSIS PROCEDURE	ASCE 7-16 CHAPTER 29.3
SEISMIC-RESISTING FORCE SYSTEM(S)	ASCE 7-16 TABLE 12.2-1 G.2.		
RESPONSE MODIFICATION FACTOR(S) R	1.25		
SEISMIC RESPONSE COEFFICIENT(S) C _s	0.424 W		
ANALYSIS PROCEDURE USED	ASCE 7 12.8 EQUIVALENT LATERAL FORCE		


2. SITE PREP. & FOUNDATION

- A. FOUNDATION DESIGN: BASED ON ALLOWABLE SOIL BEARING PRESSURES AND OTHER REQUIREMENTS PER TABLE 1806A.2 - CLASS 5 SOIL:
1. ALLOWABLE BEARING PRESSURES:
STATIC (DEAD + LIVE)/(DEAD+WIND) 1500 psf
COMBINED (DEAD + LIVE + SEISMIC) 2000 psf
- B. ENGINEERING FILL: REFER TO A SOILS ENGINEER'S SPECIFICATIONS. ALL ENGINEERED FILL SHALL BE SUBJECT TO "SPECIAL INSPECTION" AS REQUIRED BY THE CBC AND THE DSA.
- C. COMPACTION REQUIREMENTS: REFER TO A SOILS ENGINEER'S SPECIFICATION.
- D. ALL FOOTINGS SHALL EXTEND TO FIRM BEARINGS.
- E. ALL ANCHOR BOLTS, INSERTS, REINFORCING STEEL, DOWELS, AND OTHER EMBEDDED ITEMS SHALL BE SECURELY POSITIONED WITHIN THE FORMWORK PRIOR TO POURING CONCRETE.




APPROVALS:

APPLICATION #
02-122313

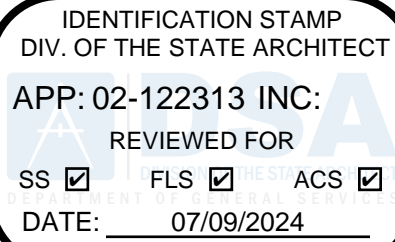

DATE: 03-06-2024

PARKWOOD ELEMENTARY SCHOOL
COLD BOX ADDITION
1150 E. PECAN AVE.
MADERA, CA 93637

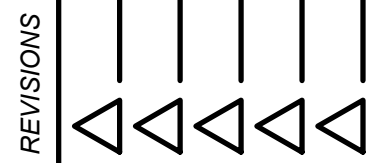


TITLE: GENERAL NOTES

SHEET:

S-1


PROJECT 24020

REVISIONS

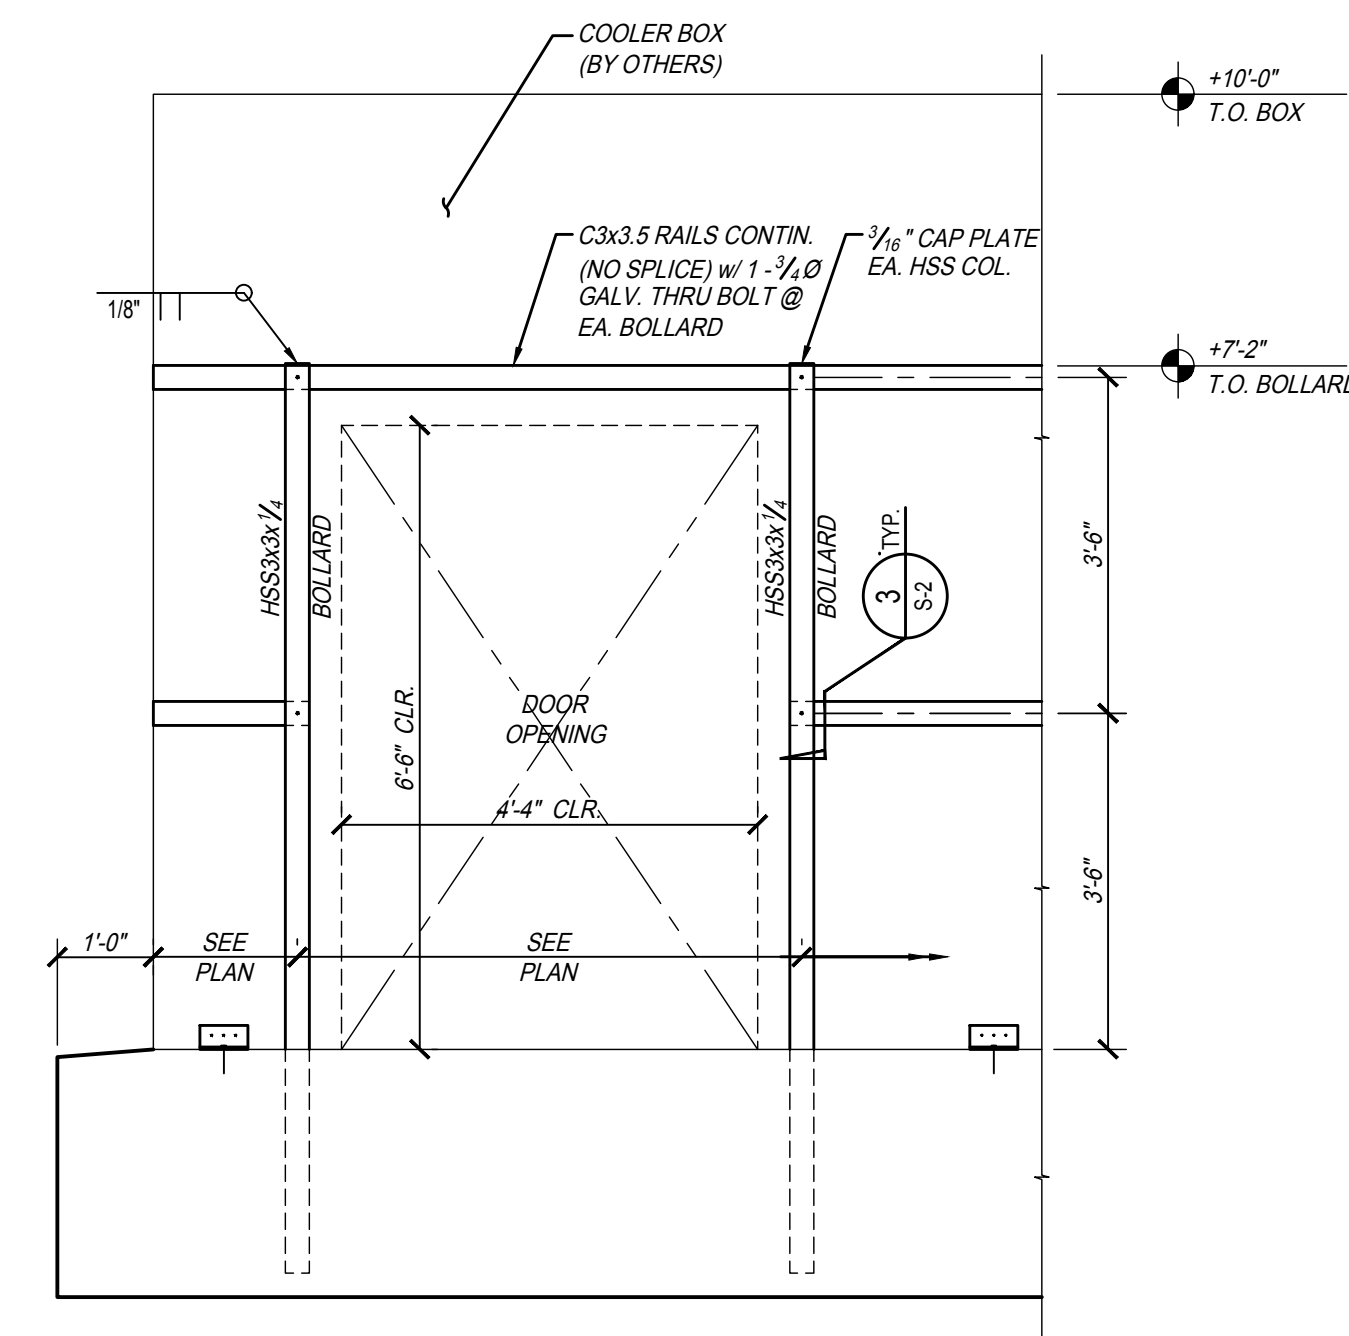


PARTIAL WALL ELEVATION
SCALE: 1/2" = 1'-0"

(BOLLARD & RAIL FRAMING @ DOOR OPENINGS)

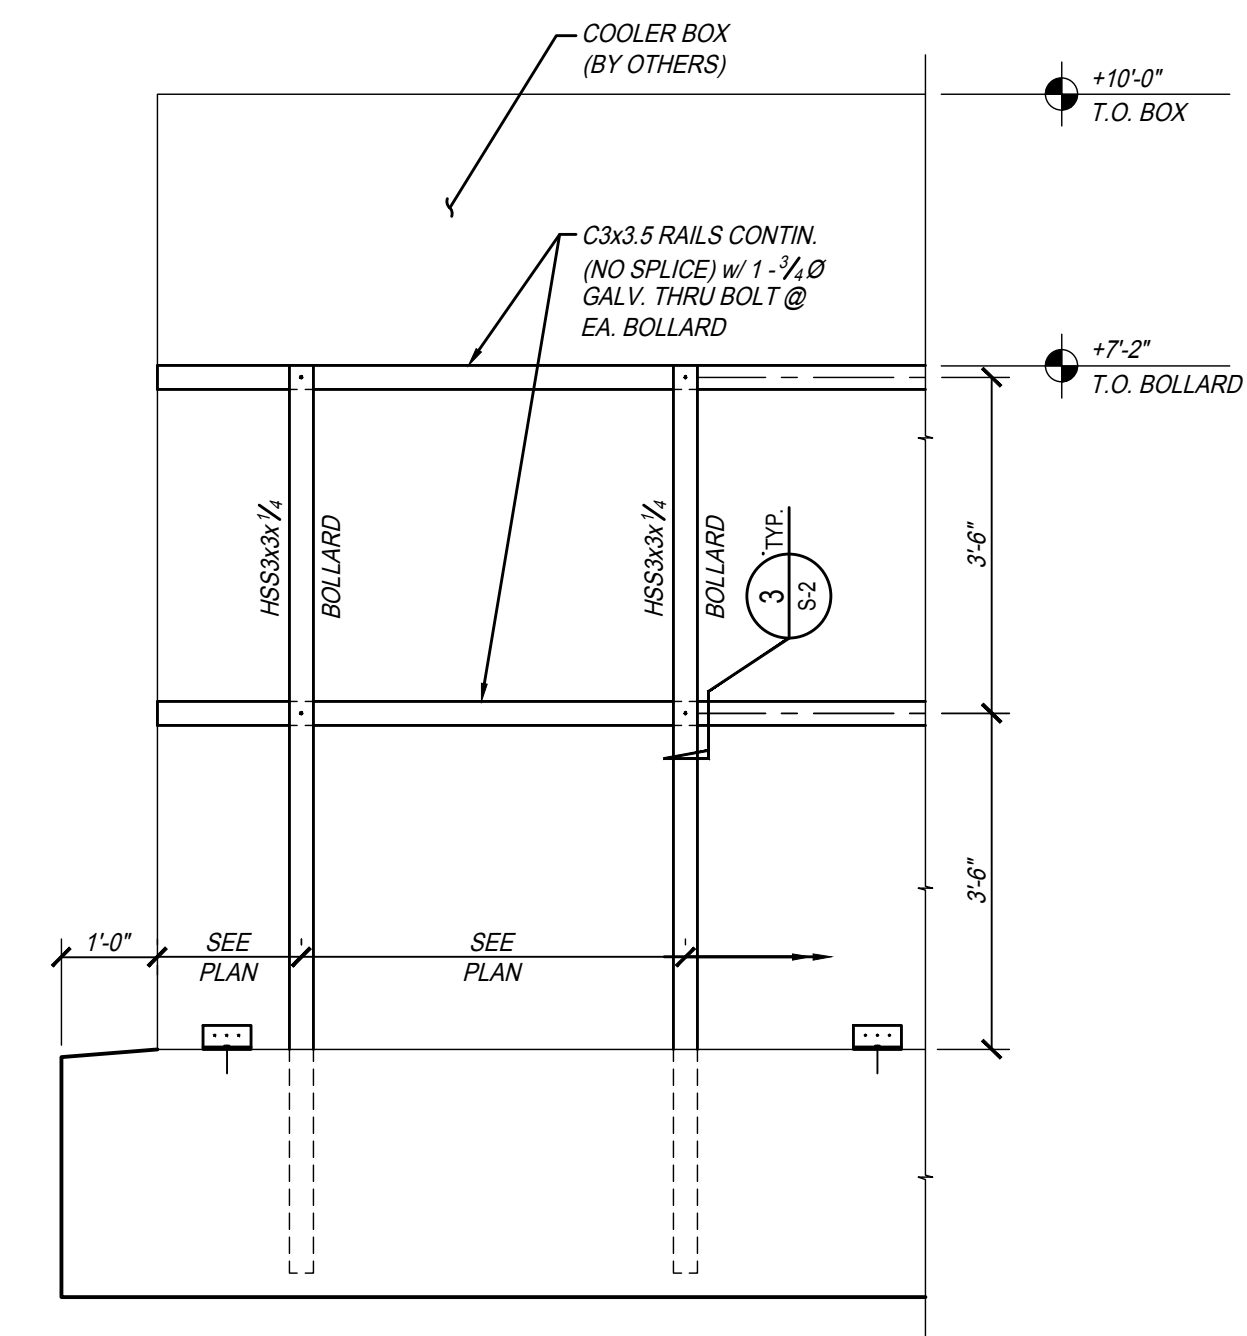


PARTIAL WALL ELEVATION
SCALE: 1/2" = 1'-0"

(TYPICAL BOLLARD & RAIL FRAMING)

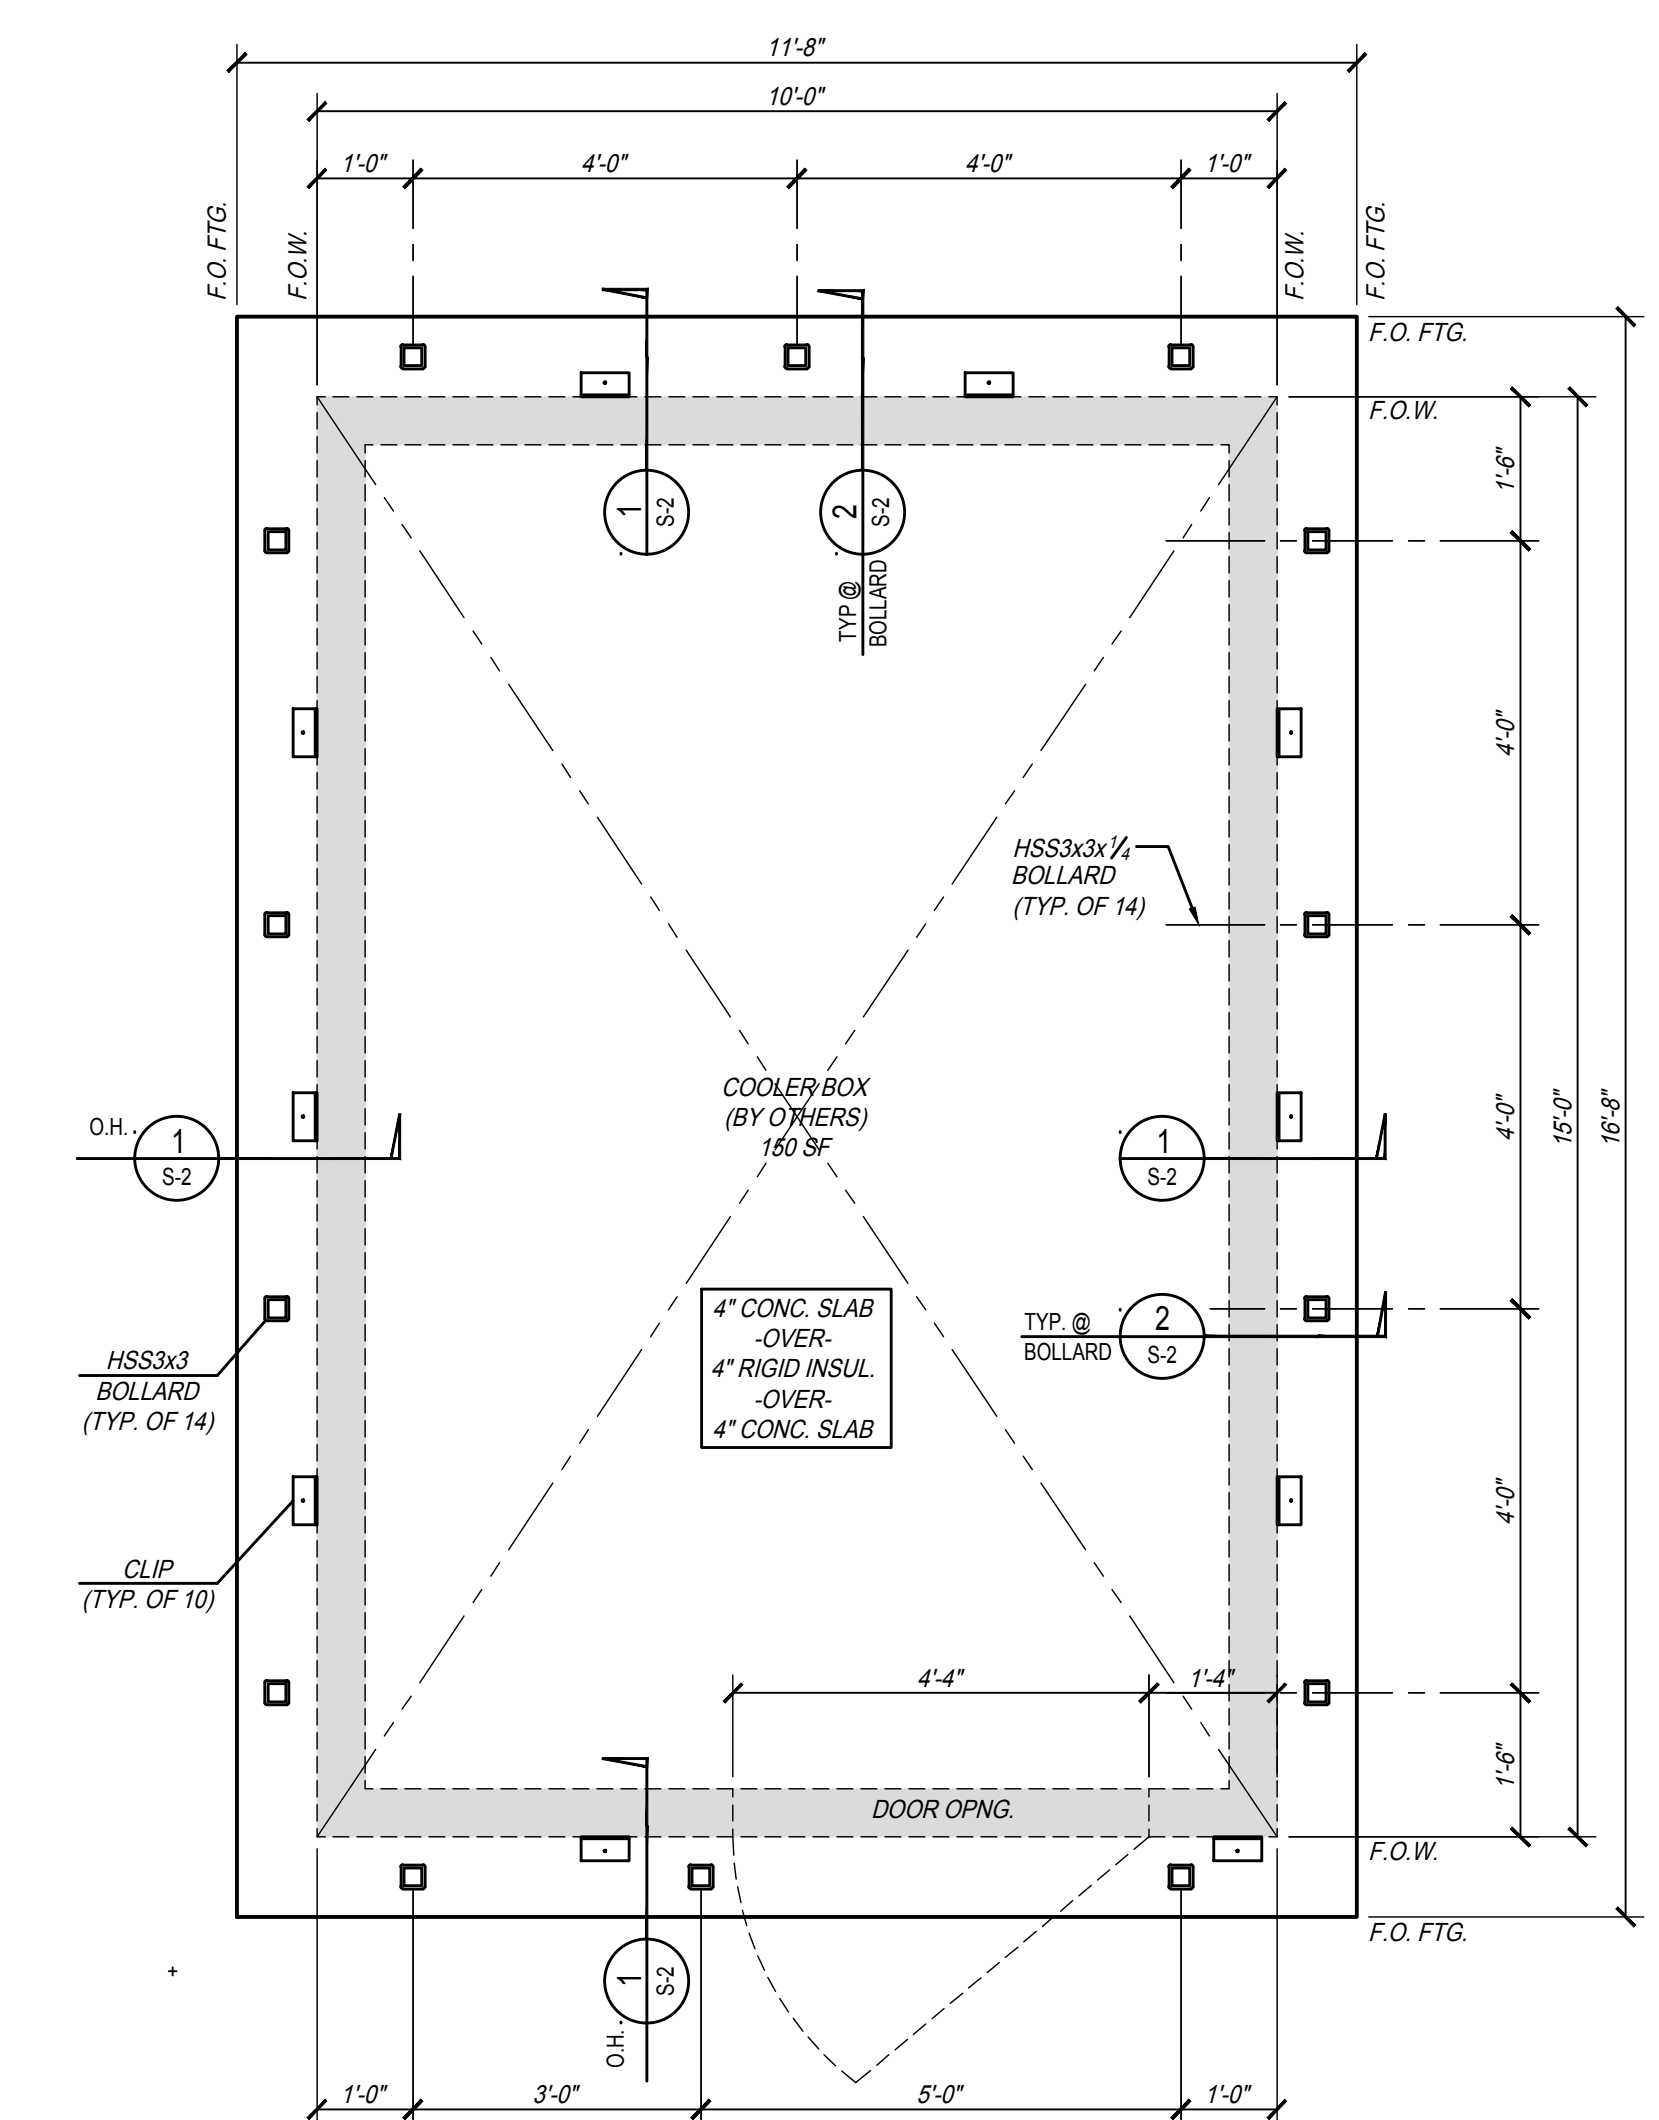


FLOOR SLAB & FOUNDATION PLAN
SCALE: 1/2" = 1'-0"


NOTE: HSS BOLLARD SHOWN AS REQUIRED SOLID WALL & DOOR OPNG. CONDITIONS. VERIFY WITH COOLER BOX SPECIFICATION FOR DOOR OPNG. LOCATIONS.

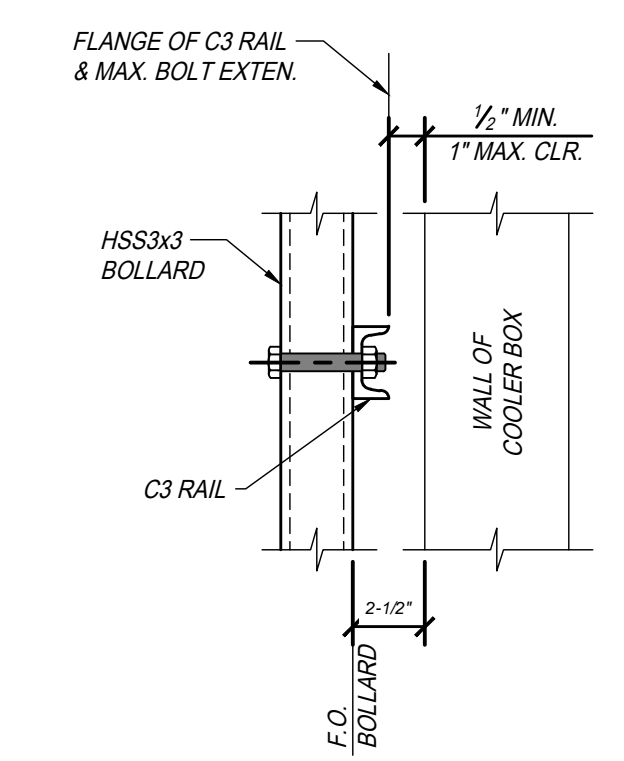

DETAIL
SCALE: 1 1/2" = 1'-0"

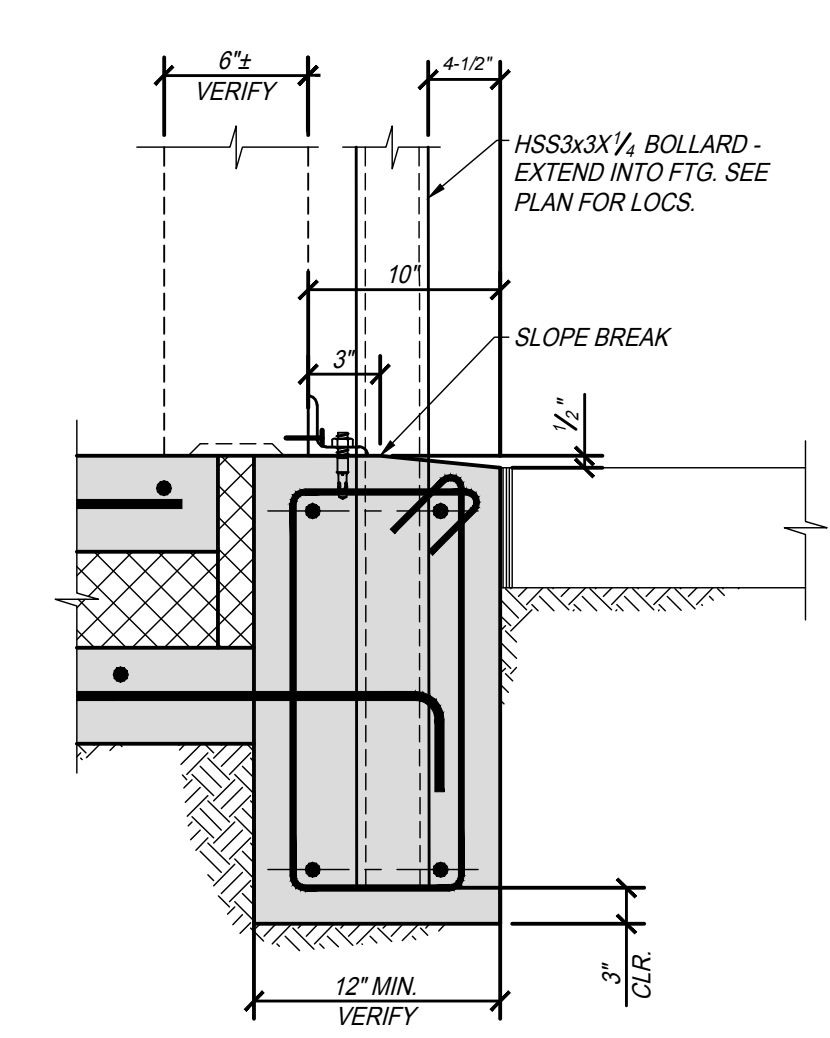

DETAIL
SCALE: 1 1/2" = 1'-0"

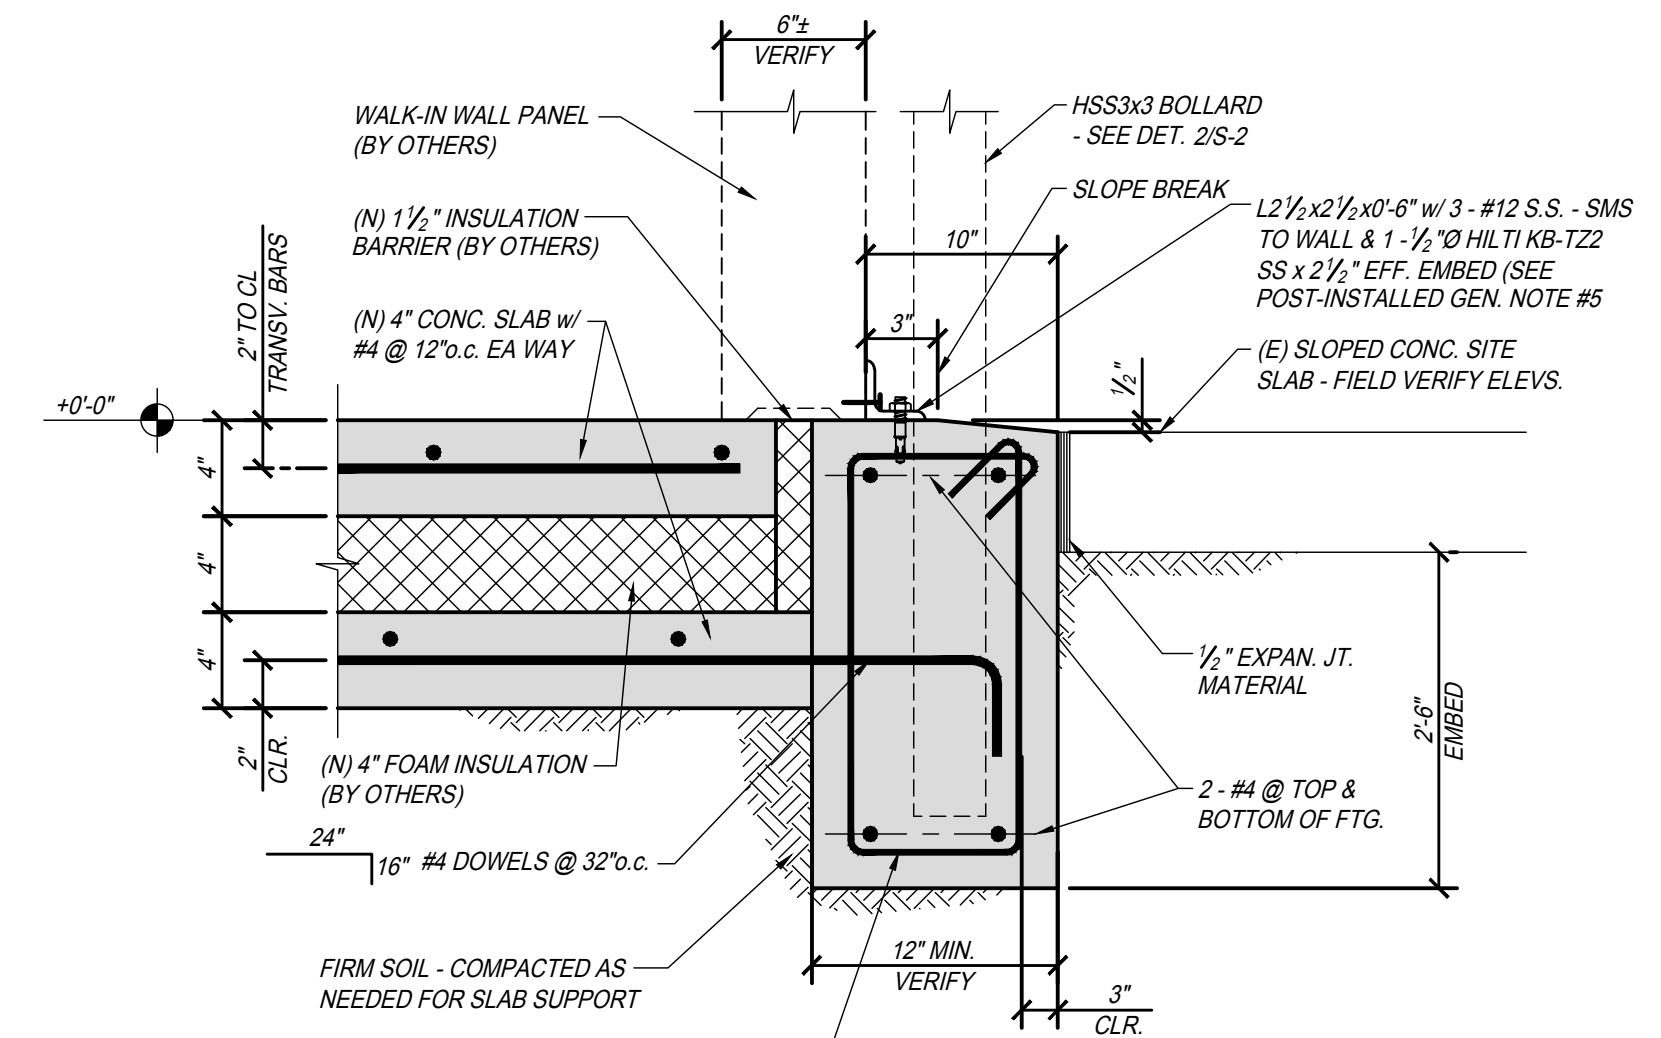

DETAIL
SCALE: 1 1/2" = 1'-0"