

Bid No.030623 MHS
Kitchen HVAC Retrofit

MADERA UNIFIED SCHOOL DISTRICT

MADERA HIGH SCHOOL KITCHEN HVAC RETROFIT 200 SOUTH L STREET MADERA, CA 93637

GENERAL NOTES:

- ALL WORK SHALL CONFORM TO 2019 EDITION TITLE 24, CALIFORNIA CODE OF REGULATIONS (CCR).
- CHANGE TO THE APPROVED DRAWINGS AND SPECIFICATIONS SHALL BE MADE BY ADDENDA OR CONSTRUCTION CHANGE DOCUMENT (CCD) APPROVED BY DSA, AS REQUIRED BY SECTION 4-338, PART 1, TITLE 24, CCR.
- A "DSA CERTIFIED" PROJECT INSPECTOR EMPLOYED BY THE DISTRICT (OWNER) AND APPROVED BY DSA SHALL PROVIDE CONTINUOUS INSPECTION OF THE WORK. THE DUTIES OF THE INSPECTOR ARE DEFINED IN SECTION 4-342, PART 1, TITLE 24, CCR. PROJECT REQUIRES A CLASS 3 INSPECTOR.
- A DSA ACCEPTED TESTING LABORATORY DIRECTLY EMPLOYED BY THE DISTRICT (OWNER) SHALL CONDUCT ALL THE REQUIRED TESTS AND INSPECTIONS FOR THE PROJECT.
- THE INTENT OF THESE DRAWINGS AND SPECIFICATIONS IS THAT THE WORK OF THE ALTERATION, REHABILITATION OR RECONSTRUCTION IS TO BE IN ACCORDANCE WITH TITLE 24, CCR. SHOULD ANY EXISTING CONDITIONS SUCH AS DETERIORATION OR NON-COMPLYING CONSTRUCTION BE DISCOVERED WHICH IS NOT COVERED BY THE CONTRACT DOCUMENTS WHEREIN THE FINISHED WORK WILL NOT COMPLY WITH TITLE 24, CCR, A CONSTRUCTION CHANGE DOCUMENT (CCD), OR A SEPARATE SET OF PLANS AND SPECIFICATIONS, DETAILING AND SPECIFYING THE REQUIRED WORK SHALL SUBMITTED TO AND APPROVED BY DSA BEFORE PROCEEDING WITH THE WORK. (SECTION 4-317(C), PART 1, TITLE 24, CCR)
- LAYOUT OF MATERIALS, EQUIPMENT AND SYSTEMS IS GENERALLY DIAGRAMMATIC UNLESS SPECIFICALLY DIMENSIONED. SOME WORK MAY BE SHOWN OFFSET FOR CLARITY. THE ACTUAL LOCATIONS OF ALL MATERIALS, PIPING, DUCTWORK, FIXTURES, EQUIPMENT, SUPPORTS, ETC. SHALL BE CAREFULLY PLANNED. PRIOR TO INSTALLATION OF ANY WORK TO AVOID ALL INTERFERENCE WITH EACH OTHER, OR WITH STRUCTURAL, ELECTRICAL, ARCHITECTURAL, OR OTHER ELEMENTS. ALL DUCT AND PIPE OFFSET ELBOWS FOR COORDINATION BETWEEN TRADES ARE NOT SHOWN. CONTRACTOR SHALL INCLUDE SUFFICIENT FUNDS FOR THE COORDINATION OFFSETS IN THE BID. VERIFY THE PROPER VOLTAGE AND PHASE OF ALL EQUIPMENT WITH THE ELECTRICAL PLANS. ALL CONFLICTS SHALL BE CALLED TO THE ATTENTION OF THE ENGINEER PRIOR TO THE INSTALLATION OF ANY WORK OR THE ORDERING OF ANY EQUIPMENT.
- ALL MECHANICAL, PLUMBING, AND ELECTRICAL COMPONENTS SHALL BE ANCHORED AND INSTALLED PER THE DETAILS ON THE DSA APPROVED CONSTRUCTION DOCUMENTS. WHERE THERE NO DETAIL IS INDICATED, THE FOLLOWING COMPONENTS SHALL BE ANCHORED OR BRACED TO MEET THE FORCE AND DISPLACEMENT REQUIREMENTS PRESCRIBED IN THE 2019 CBC, SECTIONS 1617A.1.18 THROUGH 1617A.1.26 AND ASCE 7-16 CHAPTERS 13, 26 AND 30.

- ALL PERMANENT EQUIPMENT AND COMPONENTS.
- TEMPORARY OR MOVABLE EQUIPMENT THAT IS PERMANENTLY ATTACHED (E.G. HARD WIRED) TO THE BUILDING UTILITY SERVICES SUCH AS ELECTRICITY, GAS OR WATER. "PERMANENTLY ATTACHED" SHALL INCLUDE ALL ELECTRICAL CONNECTIONS EXCEPT PLUGS FOR 110/220 VOLT RECEPTACLES HAVING A FLEXIBLE CABLE.
- TEMPORARY, MOVABLE OR MOBILE EQUIPMENT WHICH IS HEAVIER THAN 400 POUNDS OR HAS A CENTER OF MASS LOCATED 4 FEET OR MORE ABOVE THE ADJACENT FLOOR OR ROOF LEVEL THAT DIRECTLY SUPPORT THE COMPONENT IS REQUIRED TO BE RESTRAINED IN A MANNER APPROVED BY DSA.

THE FOLLOWING MECHANICAL AND ELECTRICAL COMPONENTS SHALL BE POSITIVELY ATTACHED TO THE STRUCTURE BUT NEED NOT DEMONSTRATE DESIGN COMPLIANCE WITH THE REFERENCES NOTED ABOVE. THESE COMPONENTS SHALL HAVE FLEXIBLE CONNECTIONS PROVIDED BETWEEN THE COMPONENT AND ASSOCIATED DUCTWORK, PIPING AND CONDUIT. FLEXIBLE CONNECTIONS MUST ALLOW MOVEMENT IN BOTH TRANSVERSE AND LONGITUDINAL DIRECTIONS:

- COMPONENTS WEIGHING LESS THAN 400 POUNDS AND HAVE A CENTER OF MASS LOCATED 4 FEET OR LESS ABOVE THE ADJACENT FLOOR OR ROOF LEVEL THAT DIRECTLY SUPPORT THE COMPONENT.
- COMPONENTS WEIGHING LESS THAN 20 POUNDS, OR IN THE CASE OF DISTRIBUTED SYSTEMS, LESS THAN 5 POUNDS PER FOOT, WHICH ARE SUSPENDED FROM A ROOF OR FLOOR OR HUNG FROM A WALL.

THE ANCHORAGE OF ALL MECHANICAL, ELECTRICAL AND PLUMBING COMPONENTS SHALL BE SUBJECT TO THE APPROVAL OF THE DESIGN PROFESSIONAL IN GENERAL RESPONSIBLE CHARGE OR STRUCTURAL ENGINEER DELEGATED RESPONSIBILITY AND ACCEPTANCE BY DSA. THE PROJECT INSPECTOR WILL VERIFY THAT ALL COMPONENTS AND EQUIPMENT HAVE BEEN ANCHORED IN ACCORDANCE WITH ABOVE REQUIREMENTS.

PIPING, DUCTWORK AND ELECTRICAL DISTRIBUTION SYSTEM BRACING NOTE:

PIPING, DUCTWORK, AND ELECTRICAL DISTRIBUTION SYSTEMS SHALL BE BRACED TO COMPLY WITH THE FORCES AND DISPLACEMENTS PRESCRIBED IN ASCE 7-16 SECTION 13.3 AS DEFINED IN ASCE 7-16 SECTION 13.6.5, 13.6.6, 13.6.7, 13.6.8; AND 2019 CBC, SECTIONS 1617A.1.24, 1617A.1.25 AND 1617A.1.26.

THE METHOD OF SHOWING BRACING AND ATTACHMENTS TO THE STRUCTURE FOR THE IDENTIFIED DISTRIBUTION SYSTEM ARE AS NOTED BELOW. WHEN BRACING AND ATTACHMENTS ARE BASED ON A PREAPPROVED INSTALLATION GUIDE (E.G., HCAI (OSHDP) OPM FOR 2013 CBC OR LATER), COPIES OF THE BRACING SYSTEM INSTALLATION GUIDE OR MANUAL SHALL BE AVAILABLE ON THE JOBSITE PRIOR TO THE START OF AND DURING THE HANGING AND BRACING OF THE DISTRIBUTION SYSTEMS. THE STRUCTURAL ENGINEER OF RECORD SHALL VERIFY THE ADEQUACY OF THE STRUCTURE TO SUPPORT THE HANGER AND BRACE LOADS.

MECHANICAL PIPING (MP), MECHANICAL DUCTS (MD), PLUMBING PIPING (PP):

MP ☒ MD ☒ PP ☐ OPTION 2: SHALL COMPLY WITH THE APPLICABLE HCAI (OSHDP) PRE-APPROVAL MASON WEST OPM #0043-13.

OWNER
MADERA UNIFIED SCHOOL DISTRICT

769 SOUTH PINE STREET
MADERA, CA 93637
(559) 675-4546

CONTACT: CURTIS MANGANAAN

MECHANICAL ENGINEER
LAWRENCE ENGINEERING GROUP

7084 NORTH MAPLE AVE. SUITE 101
FRESNO, CA 93720
(559) 431-0101

CONTACT: RYAN CARLSON

ELECTRICAL ENGINEER


BORELLI & ASSOCIATES, INC.
2032 N. GATEWAY BLVD.
FRESNO, CA 93727
(559) 233-4438

CONTACT: JOHN BORELLI

STRUCTURAL ENGINEER

PARRISH HANSEN
418 CLOVIS AVE.
CLOVIS, CA 93612
(559) 323-1023

CONTACT: BOB PARRISH

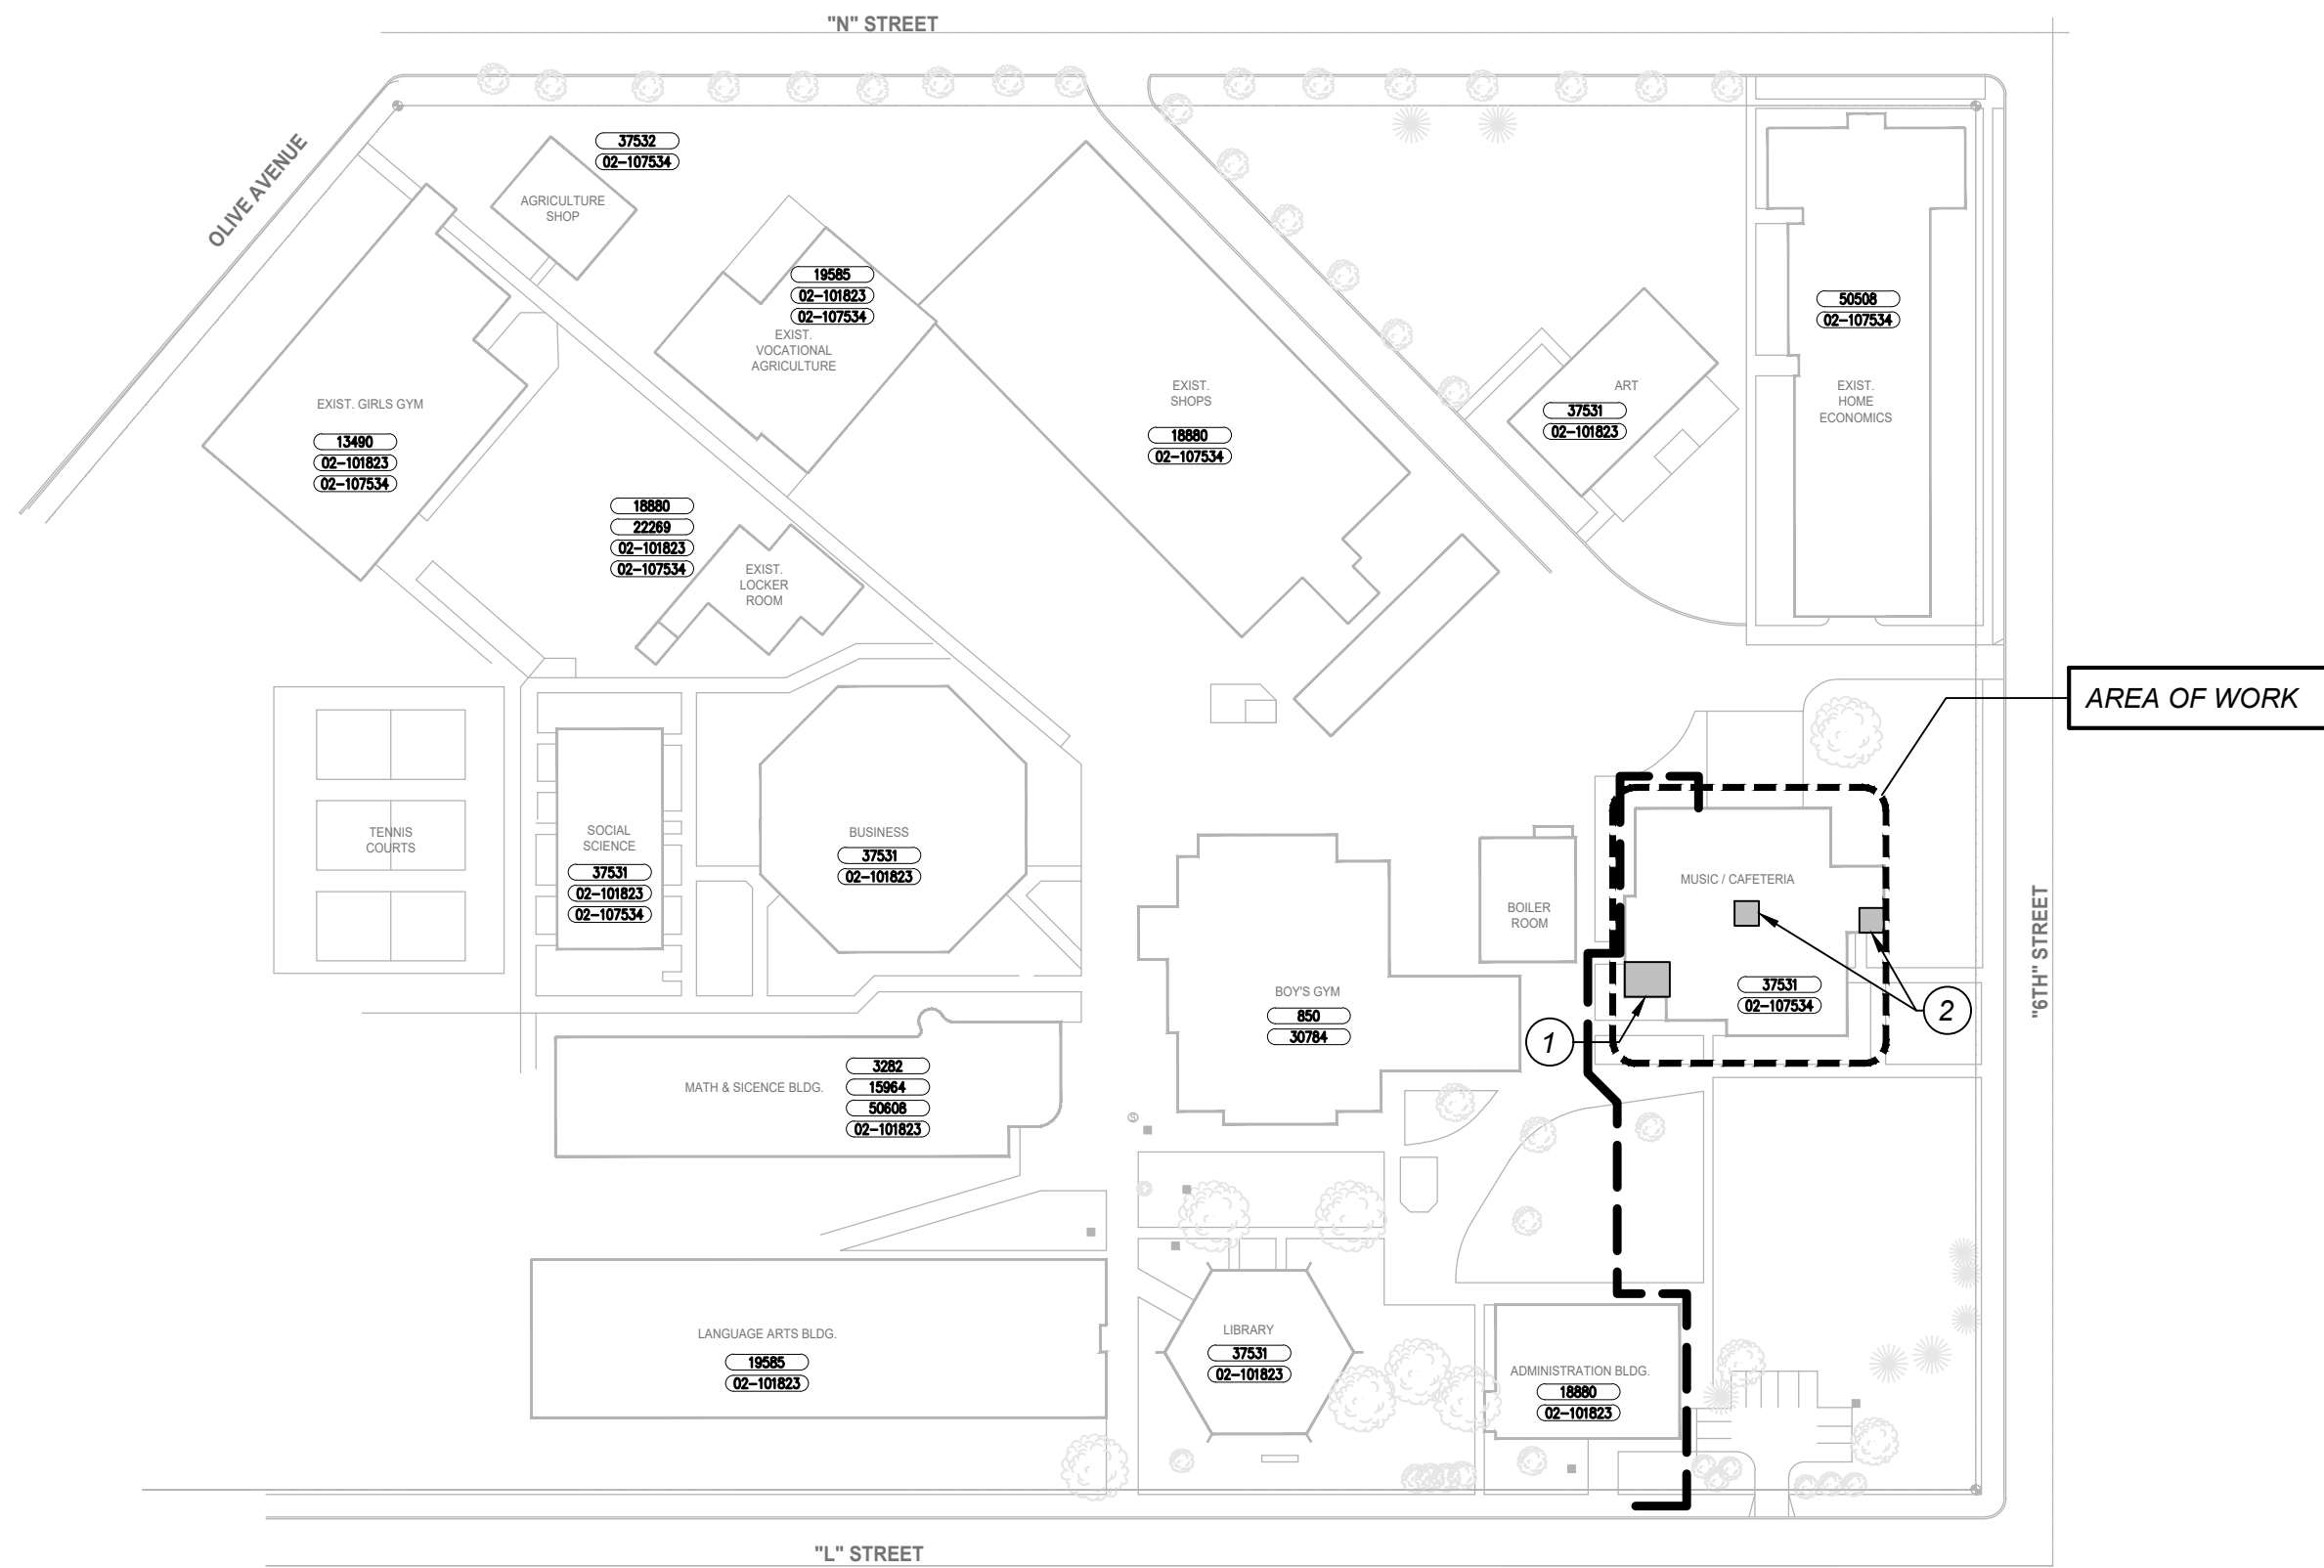

VICINITY PLAN
SCALE: 1"=100'-0"

LEGEND:
--- DSA NUMBER (EXISTING BUILDING)
--- (E) ACCESSIBLE PATH OF TRAVEL

KEYNOTES: (THIS SHEET ONLY)

- (E) STUDENT ACCESSIBLE RESTROOM.
- (E) STAFF ACCESSIBLE RESTROOM.
- THIS PROJECT IS EXEMPT FROM THE REQUIREMENTS IN 11B-202.4 DUE TO EXCEPTION #7.
- THIS PROJECT HAS NO DEFERRED SUBMITTALS.

APPLICABLE CODES

- 2022 CALIFORNIA ADMINISTRATIVE CODE - CCR TITLE 24, PART 1
- 2019 CALIFORNIA BUILDING CODE - CCR TITLE 24, PART 2
- 2019 CALIFORNIA ELECTRICAL CODE - CCR TITLE 24, PART 3
- 2019 CALIFORNIA MECHANICAL CODE - CCR TITLE 24, PART 4
- 2019 CALIFORNIA PLUMBING CODE - CCR TITLE 24, PART 5
- 2019 CALIFORNIA ENERGY CODE - CCR TITLE 24, PART 6
- 2019 CALIFORNIA FIRE CODE - CCR TITLE 24, PART 9
- 2019 EXISTING BUILDING CODE - CCR TITLE 24, PART 10
- 2019 CALIFORNIA GREEN CODE - CCR TITLE 24 PART 11
- 2019 CALIFORNIA REFERENCE CODE - CCR TITLE 24 PART 12
- TITLE 19 CCR PUBLIC SAFETY, STATE FIRE MARSHALL REGULATIONS
- 2016 NFPA 72 FOR FIRE ALARM SYSTEM. CFC CH 33 FIRE SAFETY DURING CONSTRUCTION AND DEMOLITION

SHEET INDEX

MECHANICAL	SHEET COUNT
G-1 COVER SHEET	1
M-1 MECHANICAL FLOOR PLANS	2
M-2 MECHANICAL ROOF PLANS	3
M-3 MECHANICAL DETAILS	4
M-4 MECHANICAL SCHEDULES	5
ELECTRICAL	
E1.01 SYMBOLS LEGEND, NOTES & ABBREVIATIONS	6
E1.02 ELECTRICAL NOTES	7
E1.03 SINGLE LINE DIAGRAM	8
E1.04 PANEL & MECHANICAL SCHEDULES	9
E2.01 ELECTRICAL SITE PLAN	10
E3.01 PARTIAL POWER & SIGNAL FLOOR PLANS	11
E3.02 DEMOLITION POWER & SIGNAL ROOF PLAN	12
E3.03 POWER & SIGNAL ROOF PLAN	13
E4.01 FIRE ALARM SYMBOL LIST, NOTES, RISER DIAG.	14
E4.02 PARTIAL FIRE ALARM FLOOR PLANS	15
E5.01 TYPICAL ELECTRICAL DETAILS	16
STRUCTURAL	
S100 PLANS & ELEVATIONS	17
S200 DETAILS	18
SHEET COUNT TOTAL:	18

CAFETERIA BUILDING ANALYSIS

OCCUPANCY A-2, E
EXISTING AREA 13,041 FT²
CONSTRUCTION TYPE TYPE IV - 1HR. PARTIALLY SPRINKLERED
FLOOD HAZARD ZONE X (UNSHADED):
AS DELINEATED ON THE FEDERAL EMERGENCY MANAGEMENT AGENCY'S FLOOD INSURANCE RATE MAP (MAP NUMBER 06039C1155E) FOR COMMUNITY NO. 060172, CITY OF MADERA, MADERA COUNTY, CALIFORNIA, EFFECTIVE JUNE 26, 2008, THE PROPERTY SHOWN ON THIS MAP LIES FULLY WITHIN FLOOD ZONE AREA DESIGNATED ZONE X (UNSHADED), WHICH ARE AREAS OUTSIDE OF 0.2% ANNUAL CHANCE FLOODING.

SCOPE OF WORK

THE SCOPE OF WORK IS AS INDICATED BY THE CONTRACT DRAWINGS AND SPECIFICATION AND IS SUMMARIZED AS FOLLOWS:

- REPLACE EXISTING KITCHEN MAKE-UP AIR UNIT WITH NEW MAKE-UP AIR UNIT.
- REPLACE 1 EXISTING KITCHEN HOOD WITH NEW, INCLUDING CLEAN AGENT FIRE SUPPRESSION SYSTEM.
- REPLACE 2 EXISTING HOOD EXHAUST FANS WITH NEW.

Statement of General Conformance

FOR ARCHITECTS/ENGINEERS WHO UTILIZE PLANS, INCLUDING BUT NOT LIMITED TO SHOP DRAWINGS, PREPARED BY OTHER LICENSED DESIGN PROFESSIONALS AND/OR CONSULTANTS

(Application No. 12-120316 File No. 20-H3)

The Architectural, Structural and Electrical Drawings Listed above have been prepared by other design professionals or consultants who are licensed and/or authorized to prepare such drawings in this state. They have been examined by me for:

- Design intent and appears to meet the appropriate requirements of Title 24, California Code of Regulations and the project specifications prepared by me, and
- Coordination with my plans and specifications and is acceptable for incorporation into the construction of this project.

This Statement of General Conformance shall not be construed as relieving me of my rights, duties, and responsibilities under Section 17302 and 81138 of the Education Code and Sections 4-336, 4-341 and 4-344 of Title 24, Part 1. (Title 24, Part 1, Section 4-327 (b))

Ryan W. Carlson
RYAN W. CARLSON
LICENSE NUMBER: M34846
EXPIRATION DATE: 6-30-24

APPROVALS:


APPLICATION #
02-120316

IDENTIFICATION STAMP
DIV. OF THE STATE ARCHITECT
APP: 02-120316 INC:
REVIEWED FOR
SS ☒ FLS ☒ ACS ☒
DATE: 02/13/2023



DATE: 01/18/23

MADERA UNIFIED SCHOOL DISTRICT
MADERA HIGH SCHOOL
KITCHEN HVAC RETROFIT
200 SOUTH L STREET
MADERA, CA. 93637

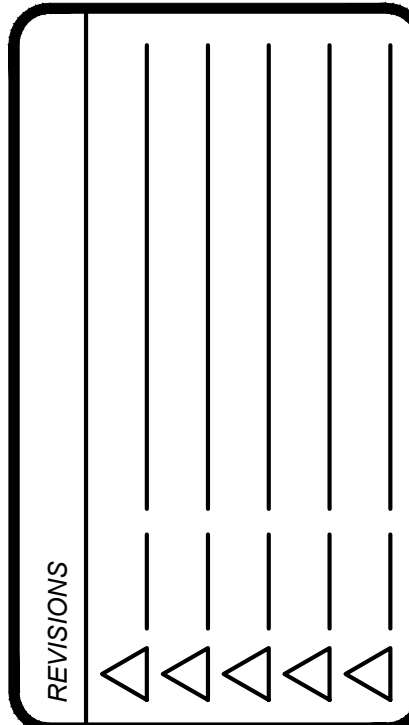

LAWRENCE
ENGINEERING GROUP
FRESNO, CA 93727
(559) 431-1342
4910 E. Clinton Way, Suite 101
(559) 431-0101

TITLE:

COVER


SHEET

SHEET:

G-1



PROJECT 21135

25 January 2023 11:40 AM P:\2021\21135 Madera HS Kitchen HVAC Retrofit\4-Drawings\4 MUA-1 - MECHANICAL FLOOR PLANS.dwg anthony

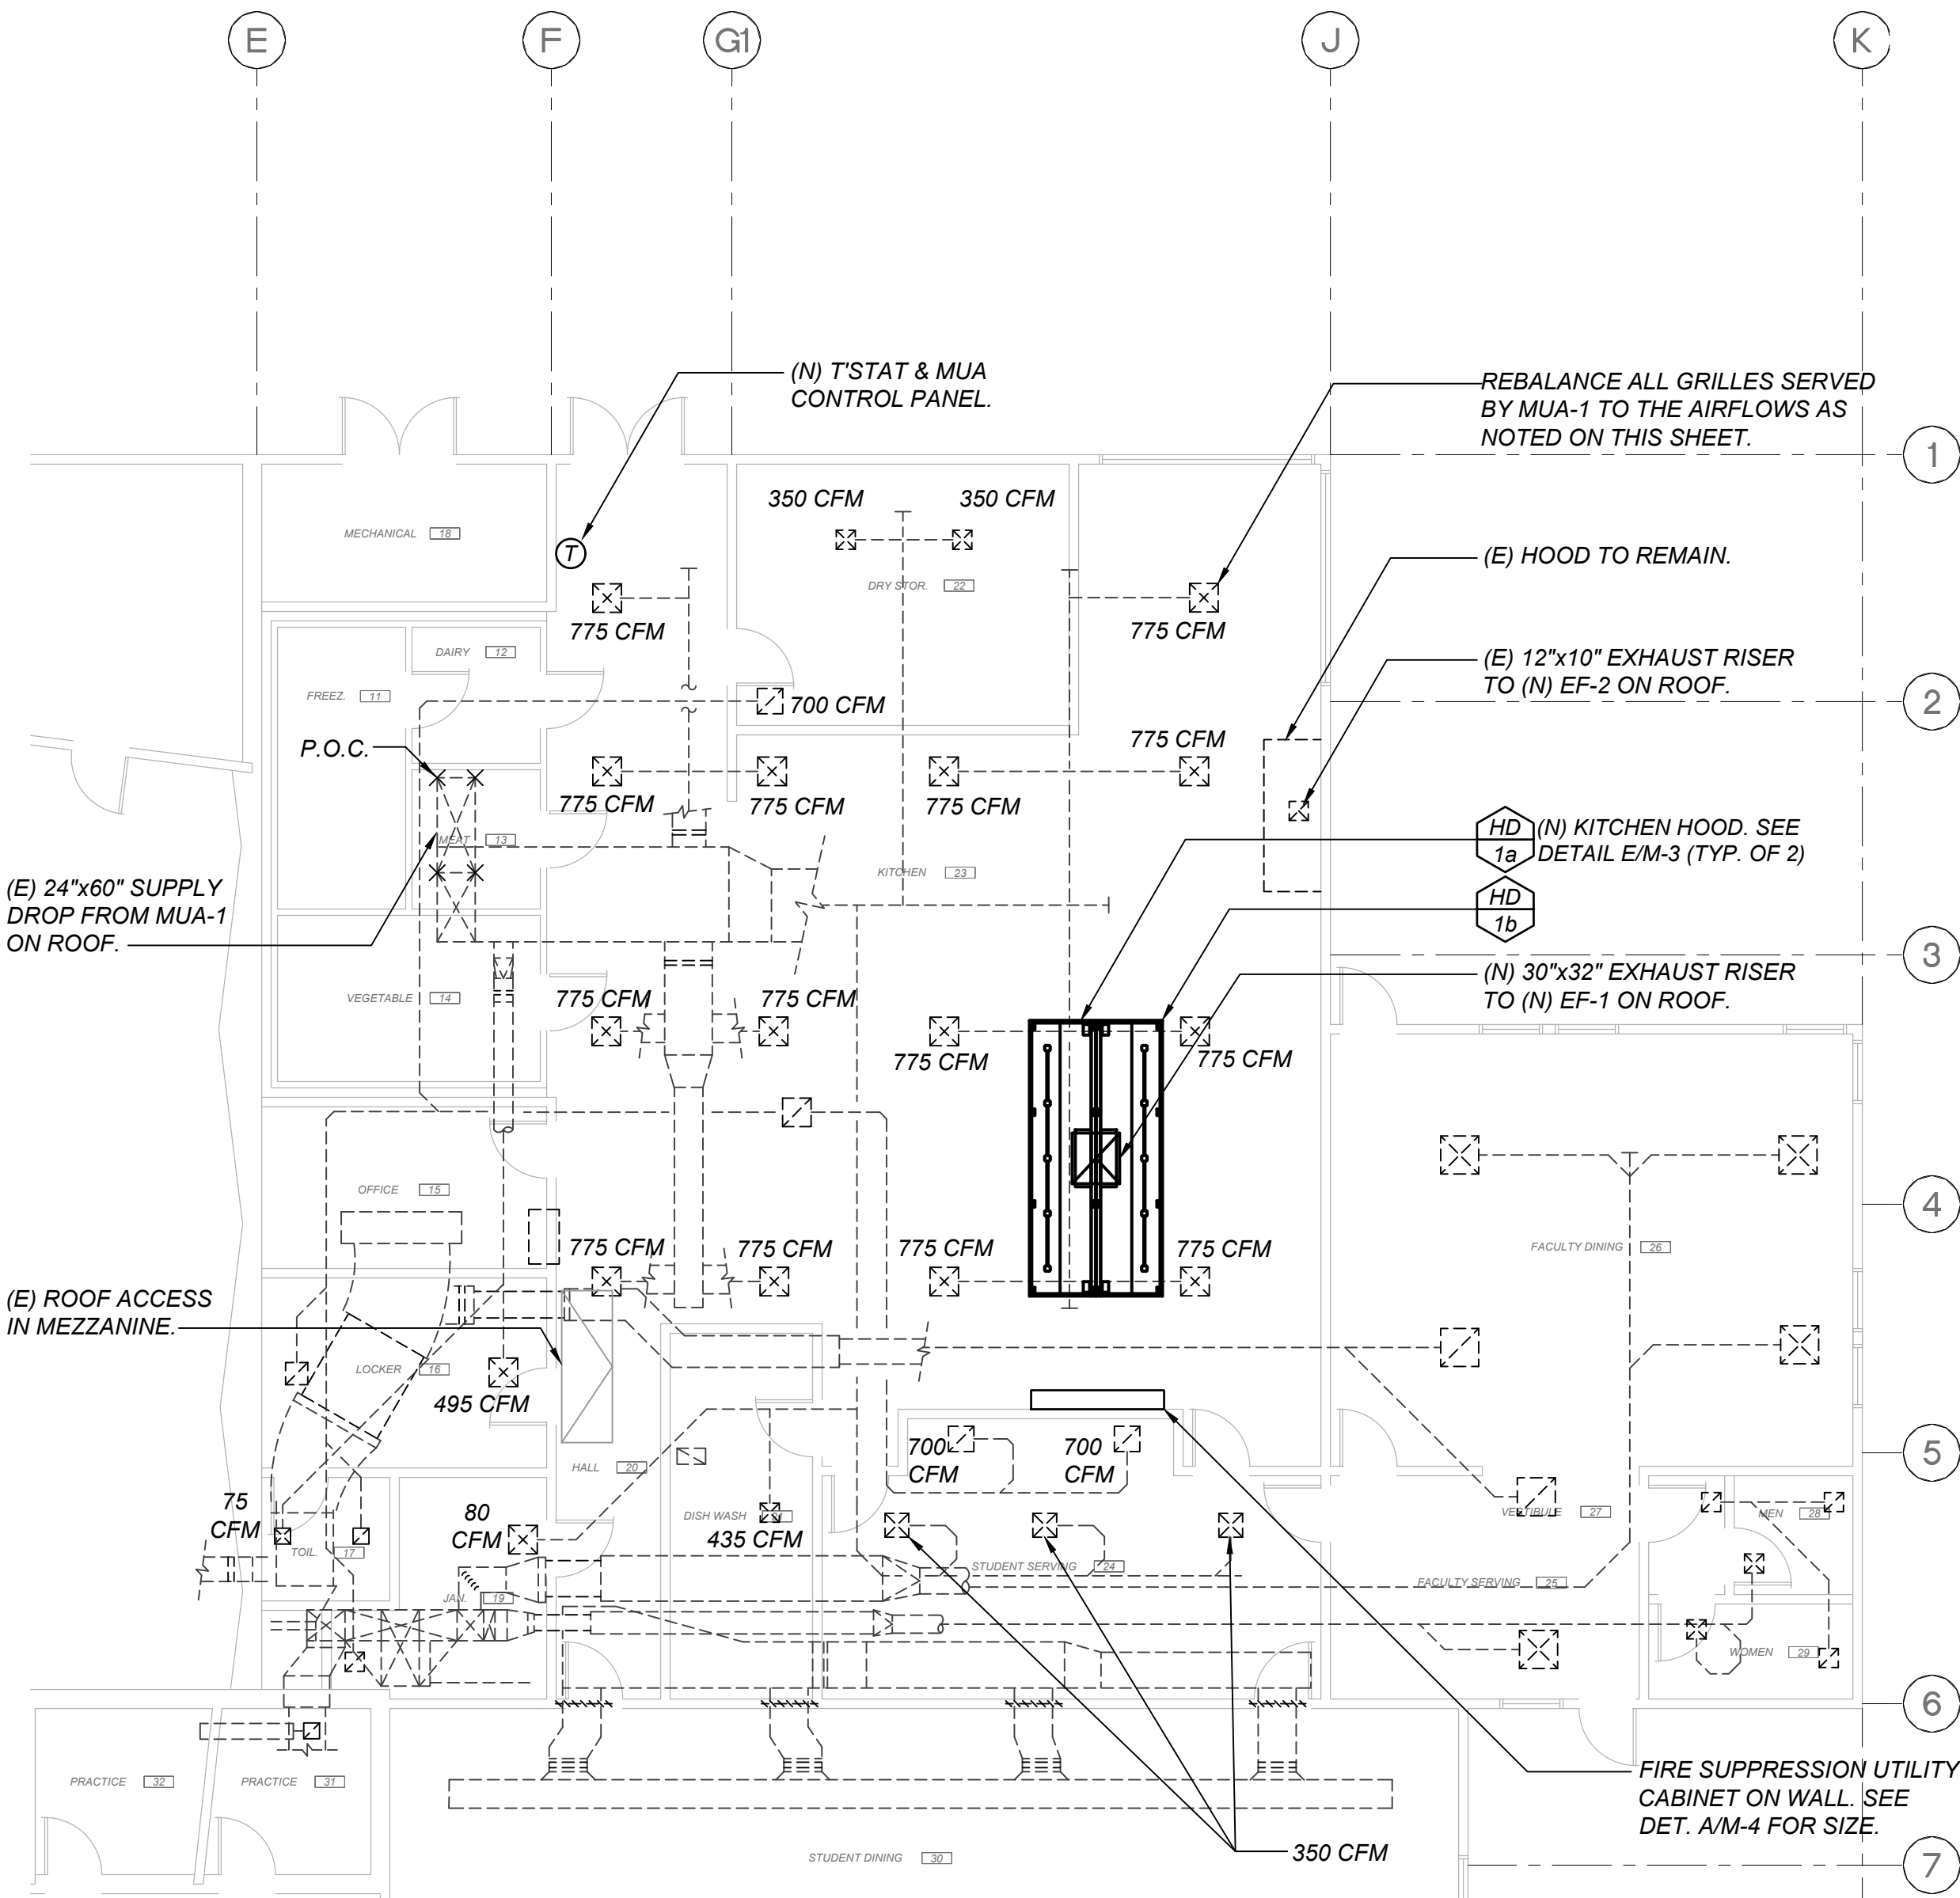


MECHANICAL FLOOR PLAN

SCALE: 1/8" = 1'-0"

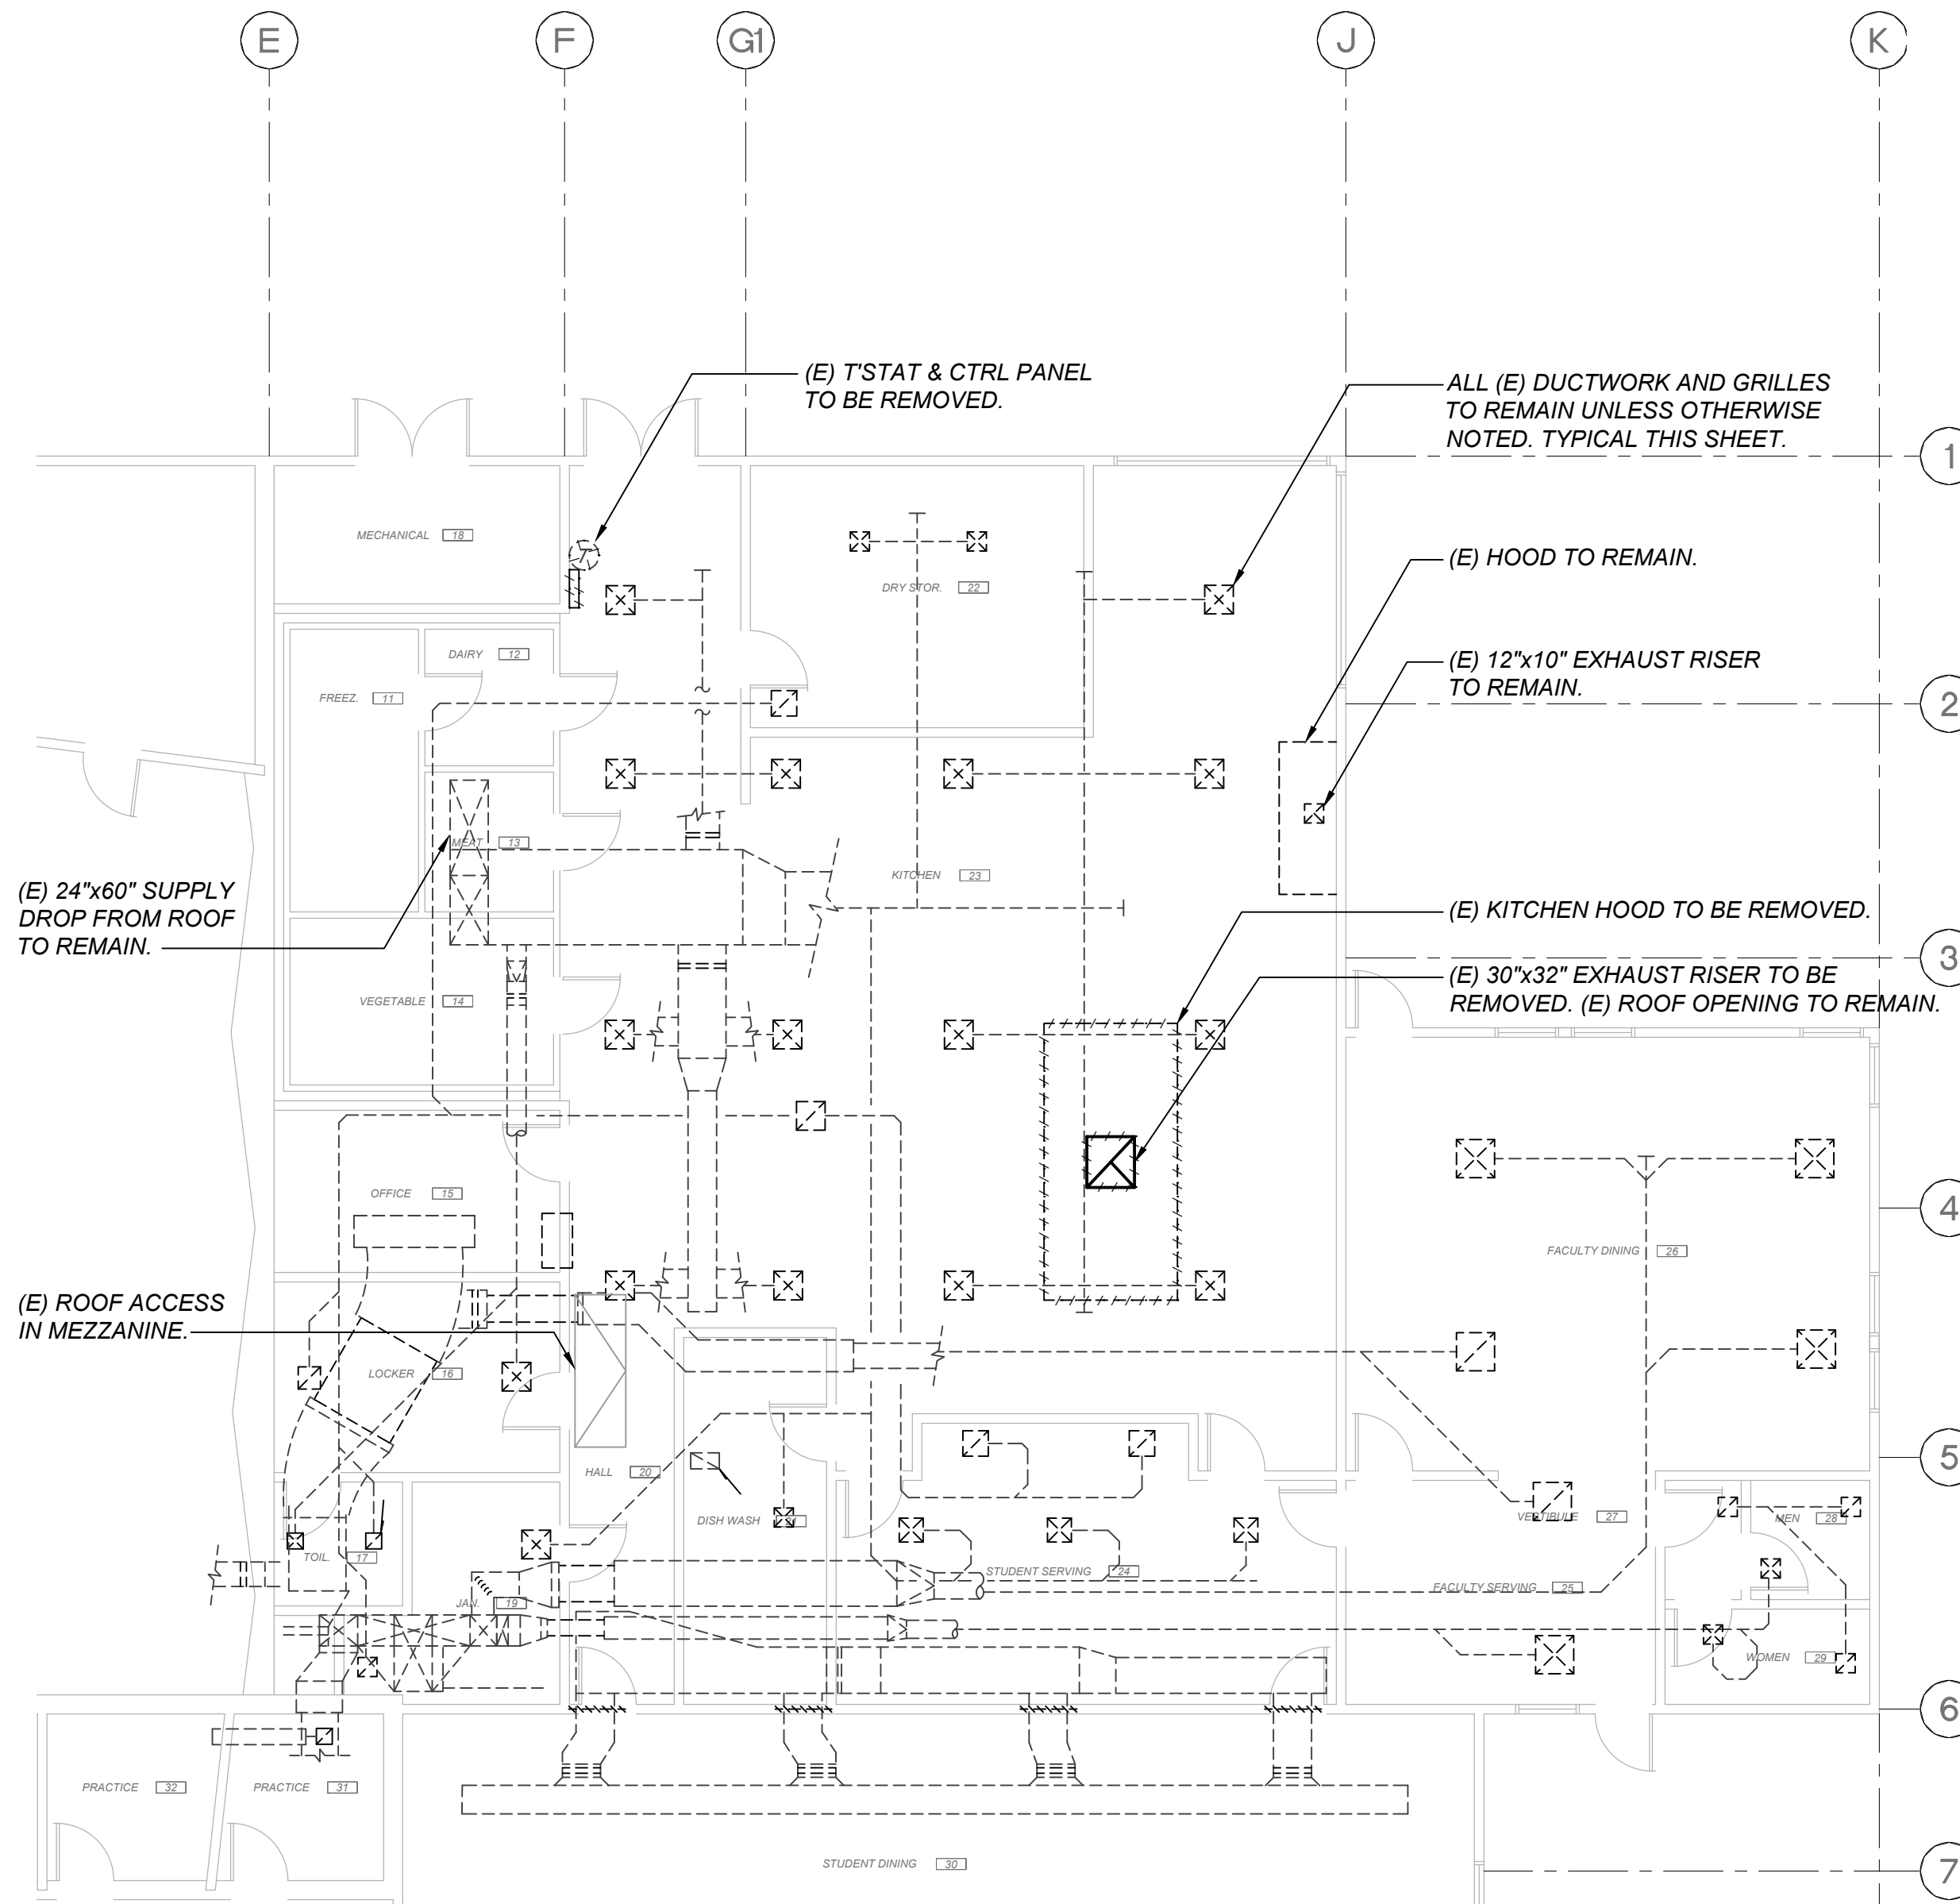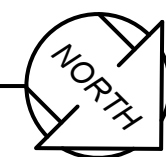

MECHANICAL DEMOLITION FLOOR PLAN

SCALE: 1/8" = 1'-0"

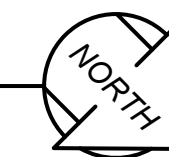

AIR CONDITIONING LEGEND		
SYMBOL	ITEM	ABBR
	ROUND DUCT	Ø
	SHEET METAL DUCT	—
	ACOUSTIC LINING FOR DUCT OR GRILLES	(L)
	DUCT W/EXT INSULATION & GALV. SM SUNSHIELD	—
	SUPPLY AIR DUCT DROP	—
	RETURN AIR DUCT DROP	—
	EXHAUST DUCT AIR DROP	—
	SUPPLY AIR DUCT RISE	—
	RETURN AIR DUCT RISE	—
	EXHAUST AIR DUCT RISE	—
	TURNING VANES	TV
	EXTRACTOR	—
	VOLUME CONTROL DAMPER W/LOCKING QUADRANT	VCD
	OPPOSED BLADE DAMPER	OBD
	BACKDRAFT DAMPER	BDD
	VOLUME CONTROL DAMPER W/ REMOTE REGULATOR	VCR
CFM	CUBIC FEET OF AIR PER MINUTE	CFM
	EMS MOTORIZED DUCT DAMPER/ PIPE VALVE ACTUATOR	—
	THERMOSTAT @ +4'-0" TOP OF BOX	T'STAT
	CO ₂ SENSOR @ +4'-0" TOP OF BOX	CO ₂
	EMS TEMPERATURE SENSOR @ +4'-0" TOP OF BOX	—
	EMS CO ₂ SENSOR @ +4'-0" TOP OF BOX	CO ₂
	EMS STATIC PRESSURE SENSOR	SP
	EMS DIFFERENTIAL PRESSURE SENSOR	DP
	EMS CURRENT SENSOR	CS
	DIRECTION OF FLOW	—
	SUPPLY AIR	SA
	RETURN AIR	RA
	EXHAUST AIR	EA
	OUTSIDE AIR	OSA
	PIPE/DUCT TURN DOWN	—
	PIPE/DUCT TURN UP	—
	POINT OF CONNECTION	POC
	EXISTING (DESIGNATED)	(E)
	NEW (DESIGNATED)	(N)
	DUCT SMOKE DETECTOR	SD
	AUDIBLE/VISUAL ALARM	A/VA
	BYPASS TIMER	BPT
	LOW PRESSURE NATURAL GAS	G
	CONDENSATE DRAIN	CD

NOTE:

WALLS AND CEILINGS ARE 1 HOUR RATED ENVELOPE FOR BUILDING PER ORIGINAL APPLICATION NO. 37531

APPROVALS:

APPLICATION # 02-120316

IDENTIFICATION STAMP
DIV. OF THE STATE ARCHITECT

APP: 02-120316 INC:

REVIEWED FOR

SS ☒ FLS ☒ ACS ☒

DATE: 02/13/2023



DATE: 01/18/23

MADERA UNIFIED SCHOOL DISTRICT
MADERA HIGH SCHOOL
KITCHEN HVAC RETROFIT
200 SOUTH L STREET
MADERA, CA. 93637

REVISIONS	
1	
2	
3	
4	
5	
6	
7	



TITLE:
MECHANICAL
FLOOR
PLANS

SHEET:
M-1
PROJECT 21135



DATE: 01/18/23



MADERA UNIFIED SCHOOL DISTRICT
MADERA HIGH SCHOOL
KITCHEN HVAC RETROFIT
200 SOUTH L STREET
MADERA, CA. 93637


REVISIONS

LAWRENCE
ENGINEERING GROUP
Fresno, CA 93727
4910 E. Clinton Way, Suite 101
(559) 431-0101
FAX (559) 431-1342

TITLE:
MECHANICAL
ROOF
PLANS

SHEET:
M-2
PROJECT 21135

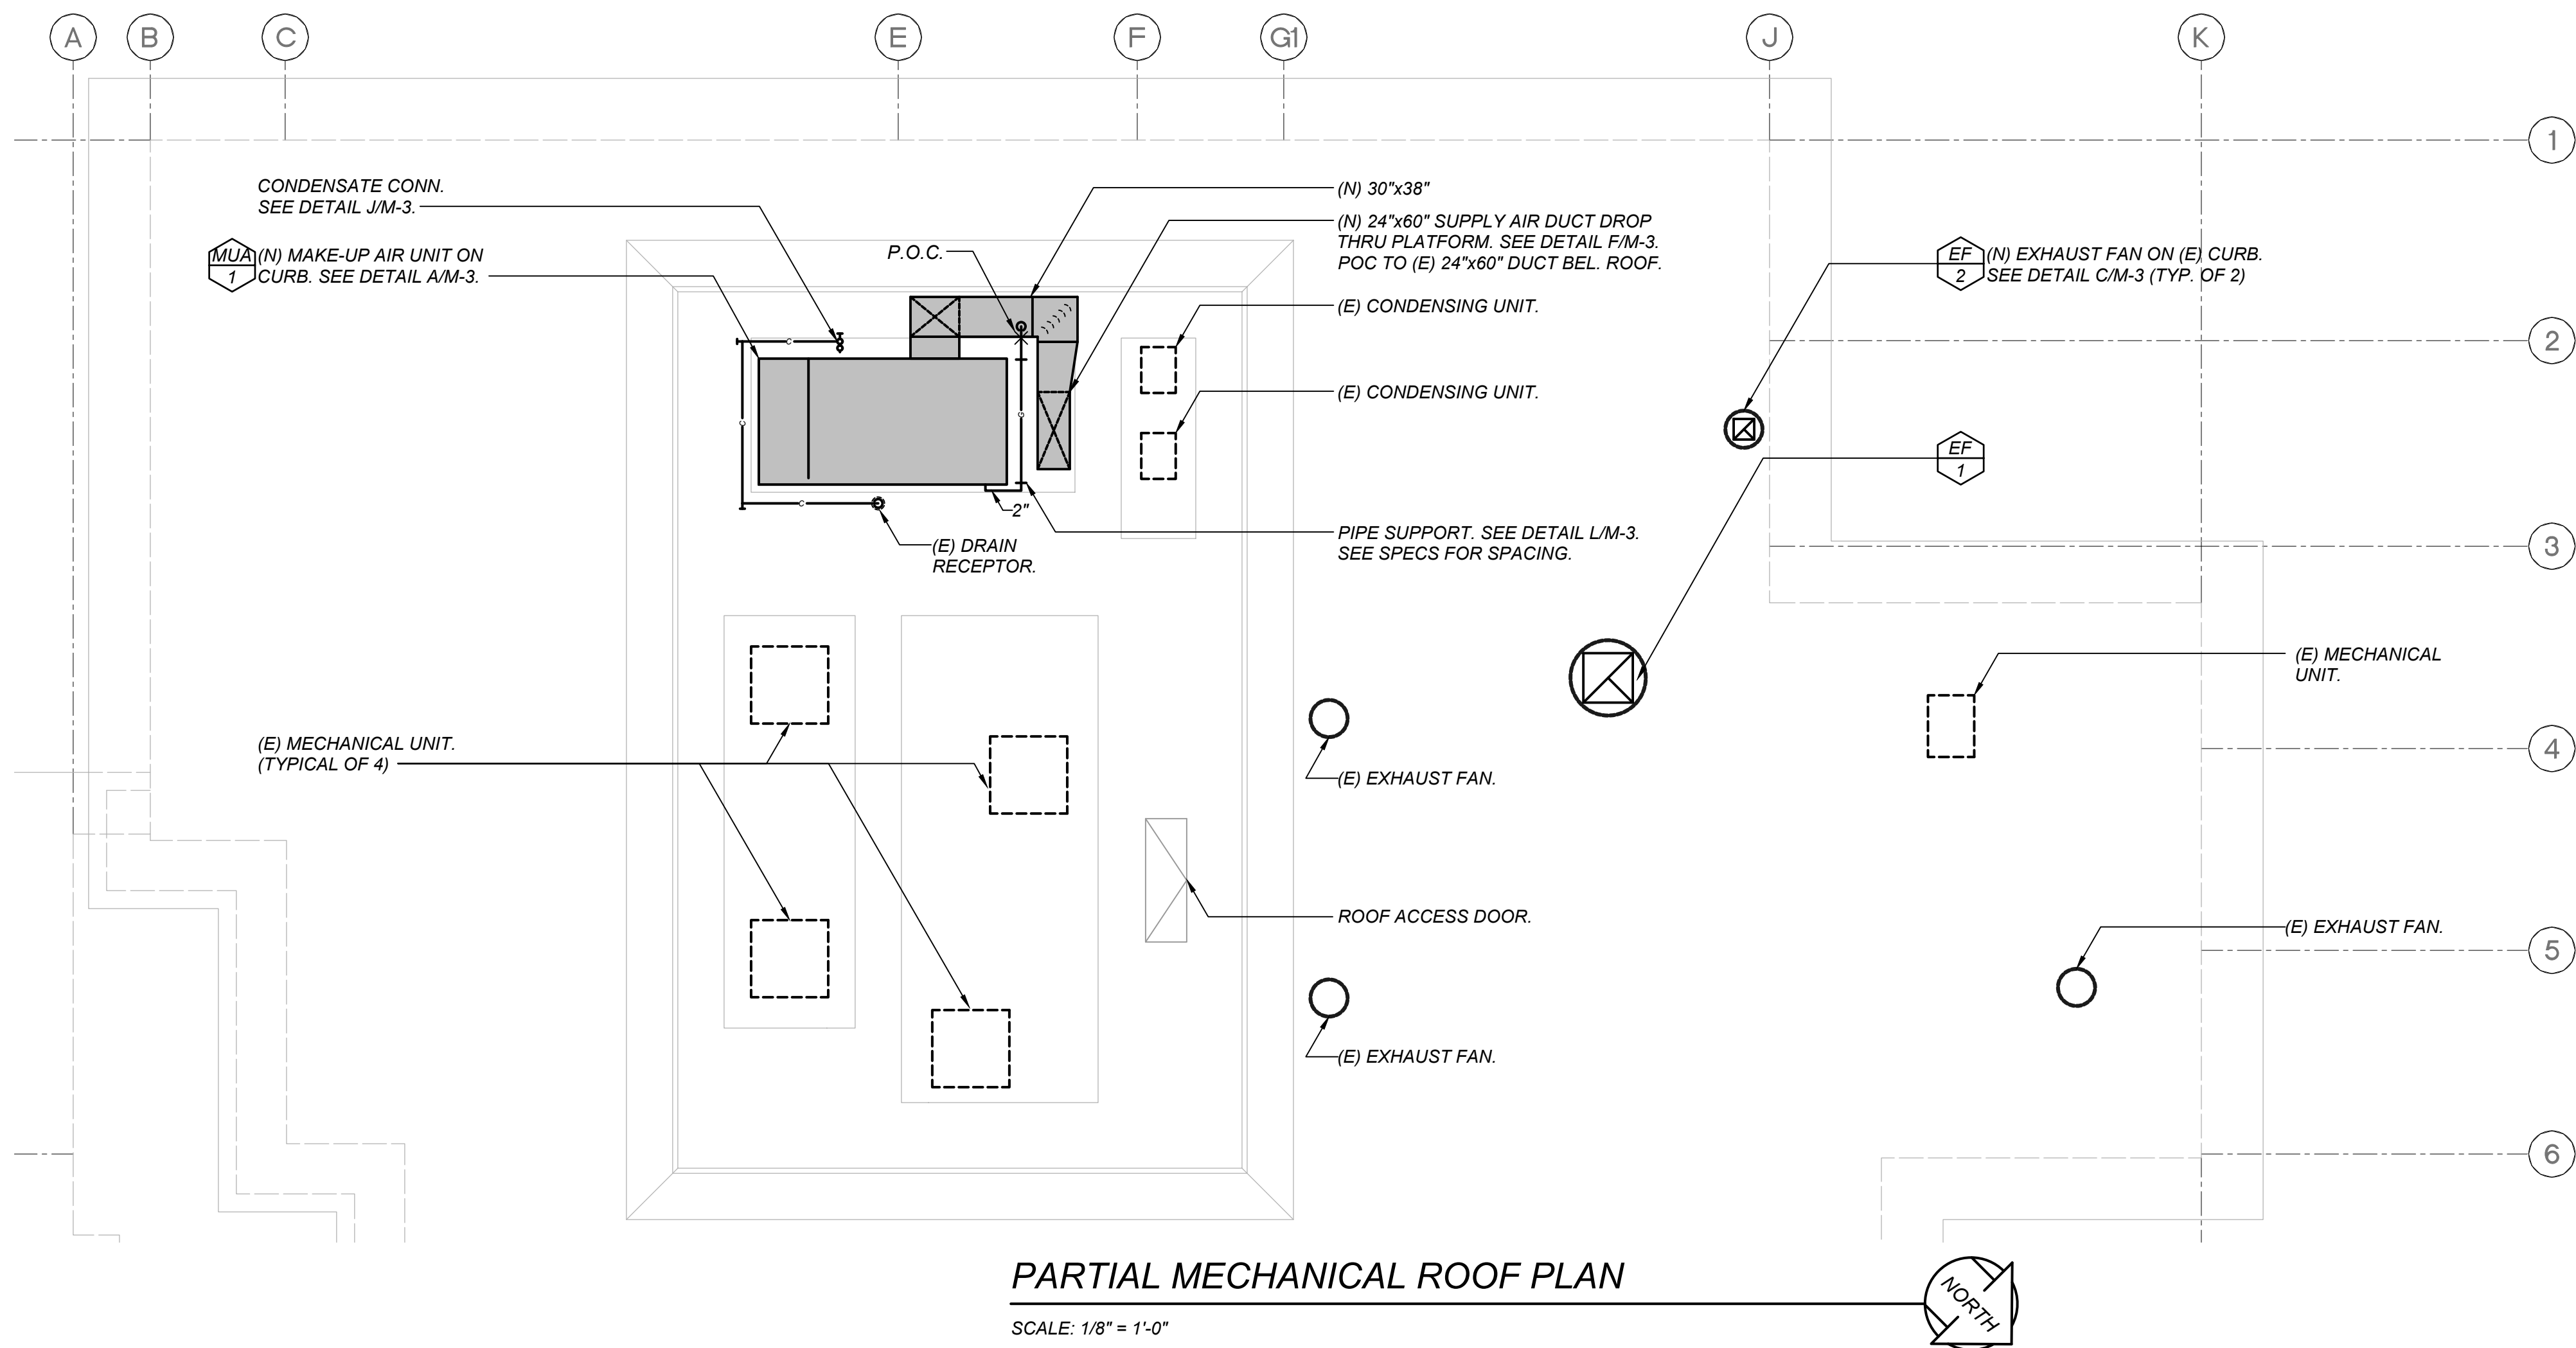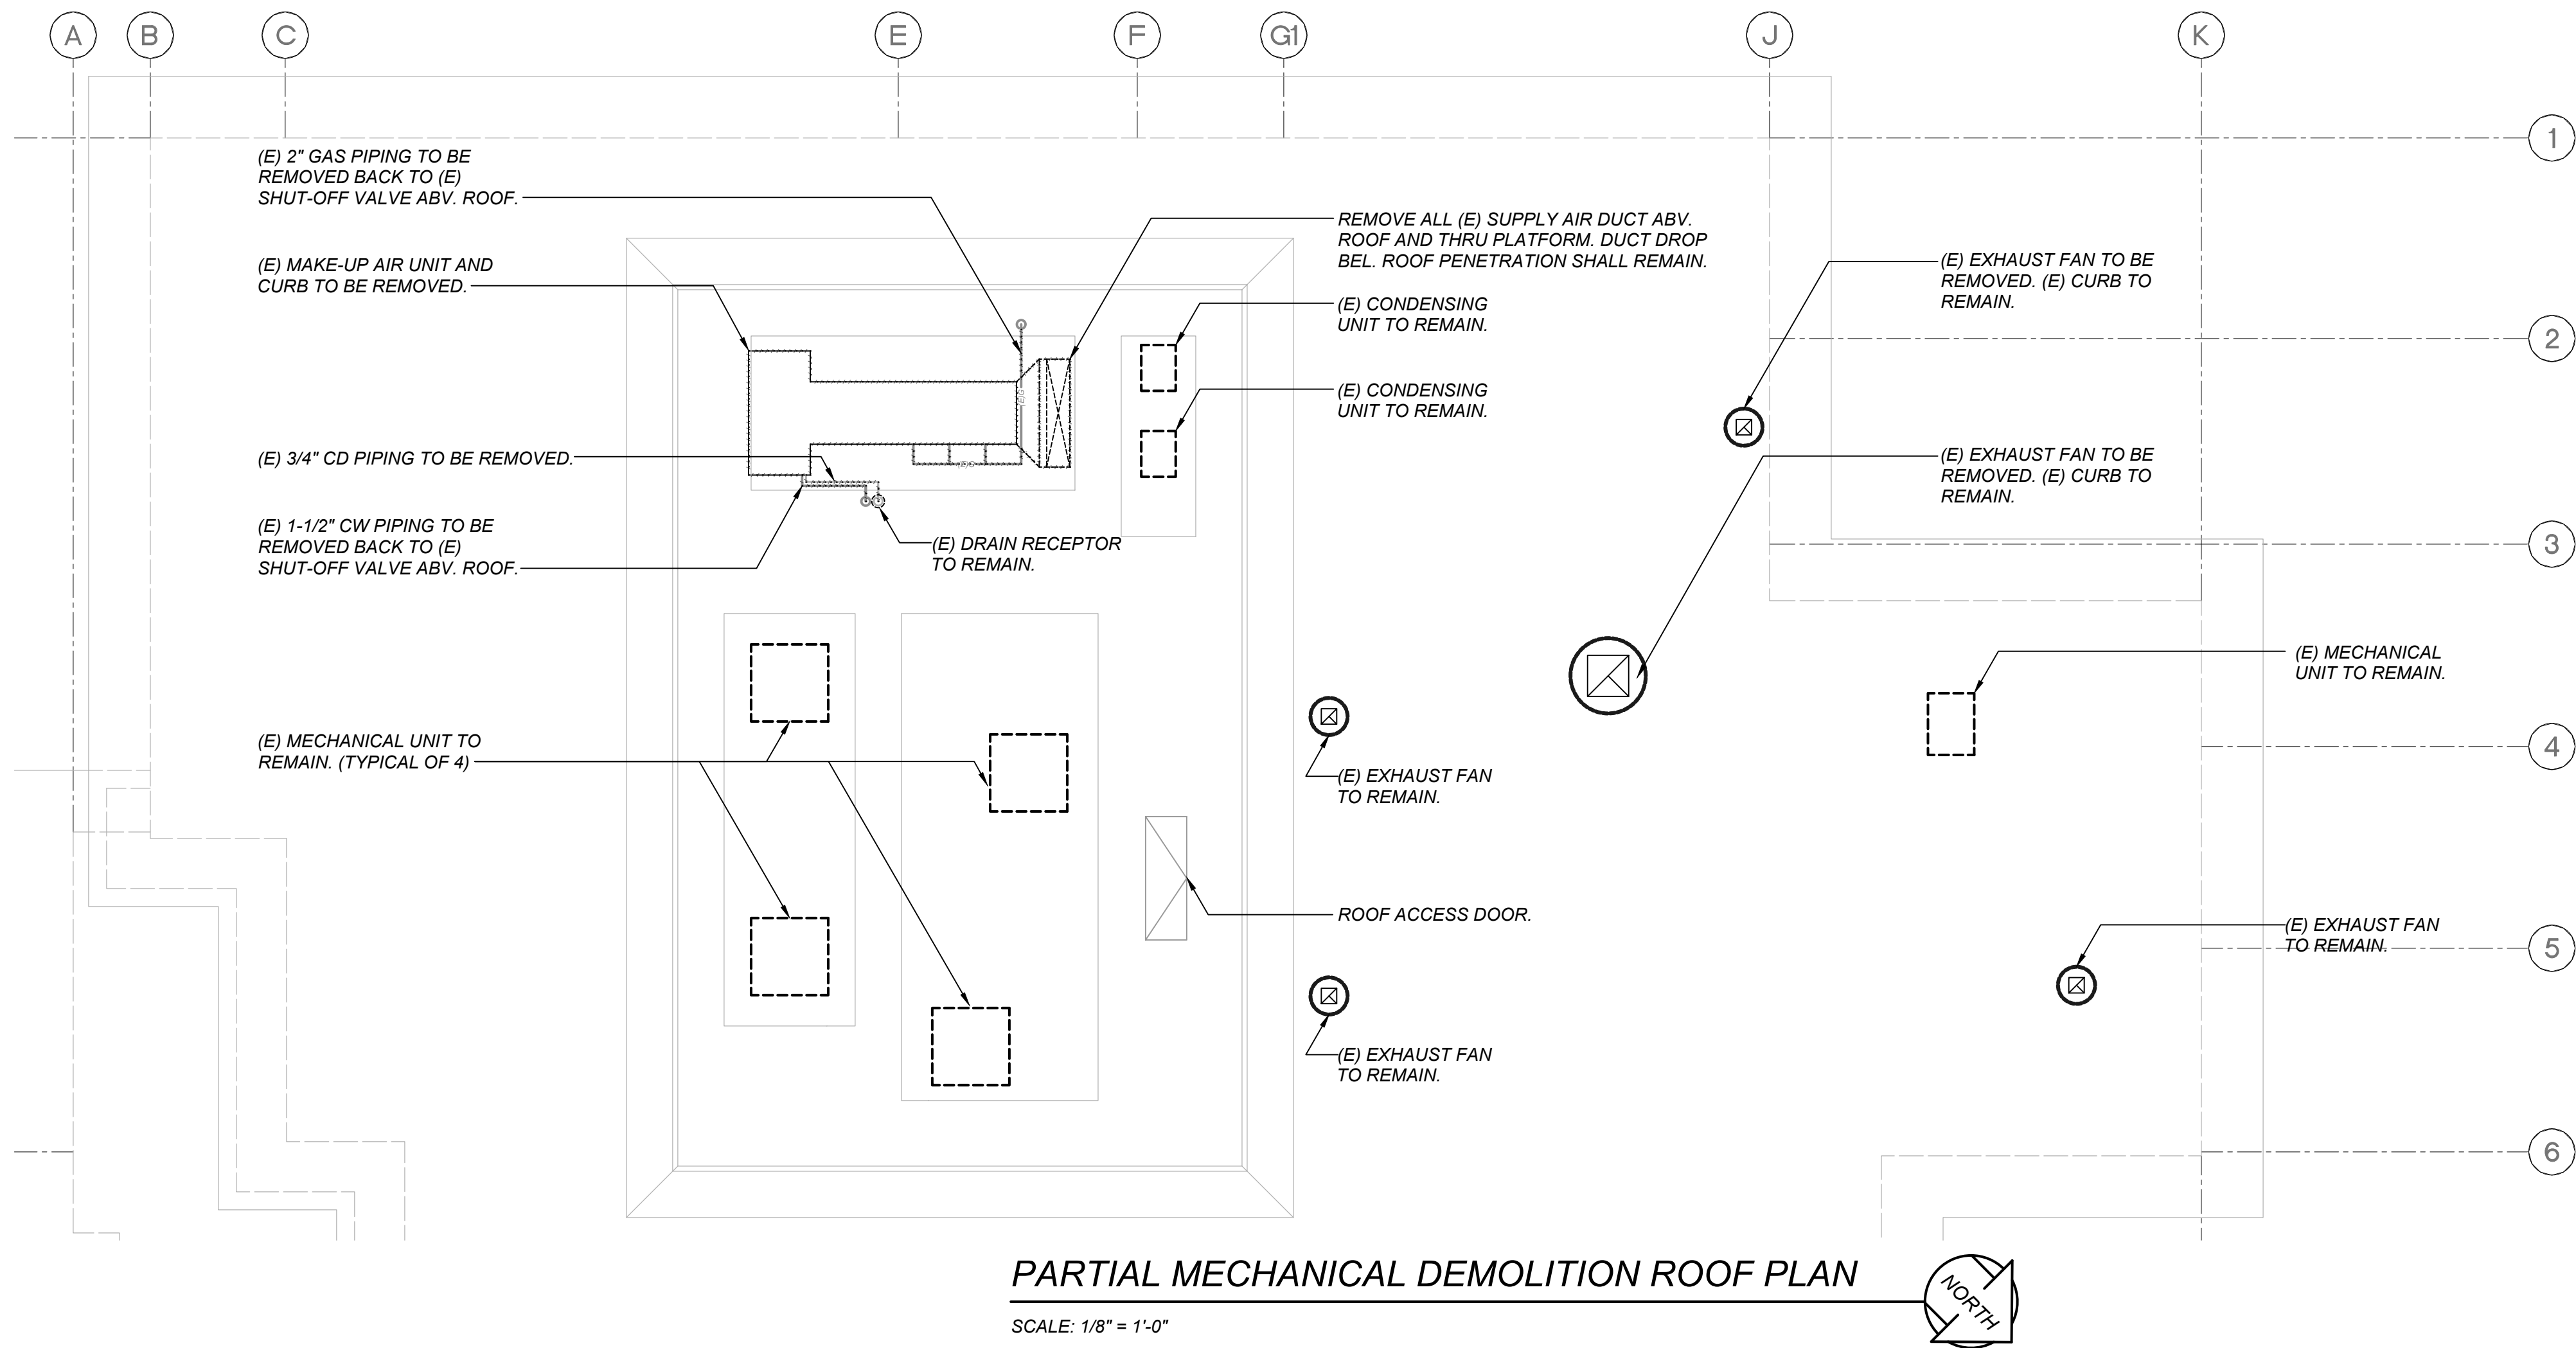

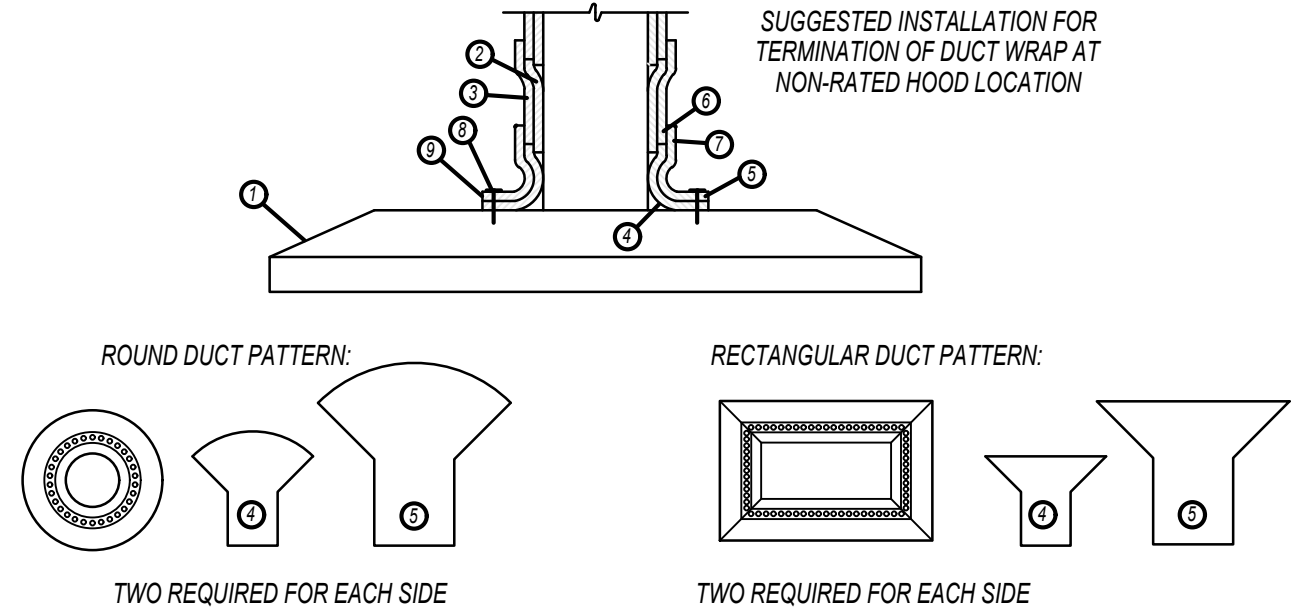


LEGEND	
1	Hood
2	1st layer Fire Barrier 615+ Duct Wrap
3	2nd layer Fire Barrier 615+ Duct Wrap
4	1st layer transition pattern Fire Barrier 615+ Duct Wrap
5	2nd layer transition pattern Fire Barrier 615+ Duct Wrap
6	3" minimum overlap
7	Banding
8	Anchor fastener system
9	Bar stock 2" - 3" wide, a" thick

INSTALL FIRE BARRIER 615+ DUCT WRAP IN STRICT ACCORDANCE WITH MANUFACTURER'S INSTRUCTIONS AND RECOMMENDATIONS.


FIRE WRAP GREASE DUCT DETAIL

SCALE: NONE

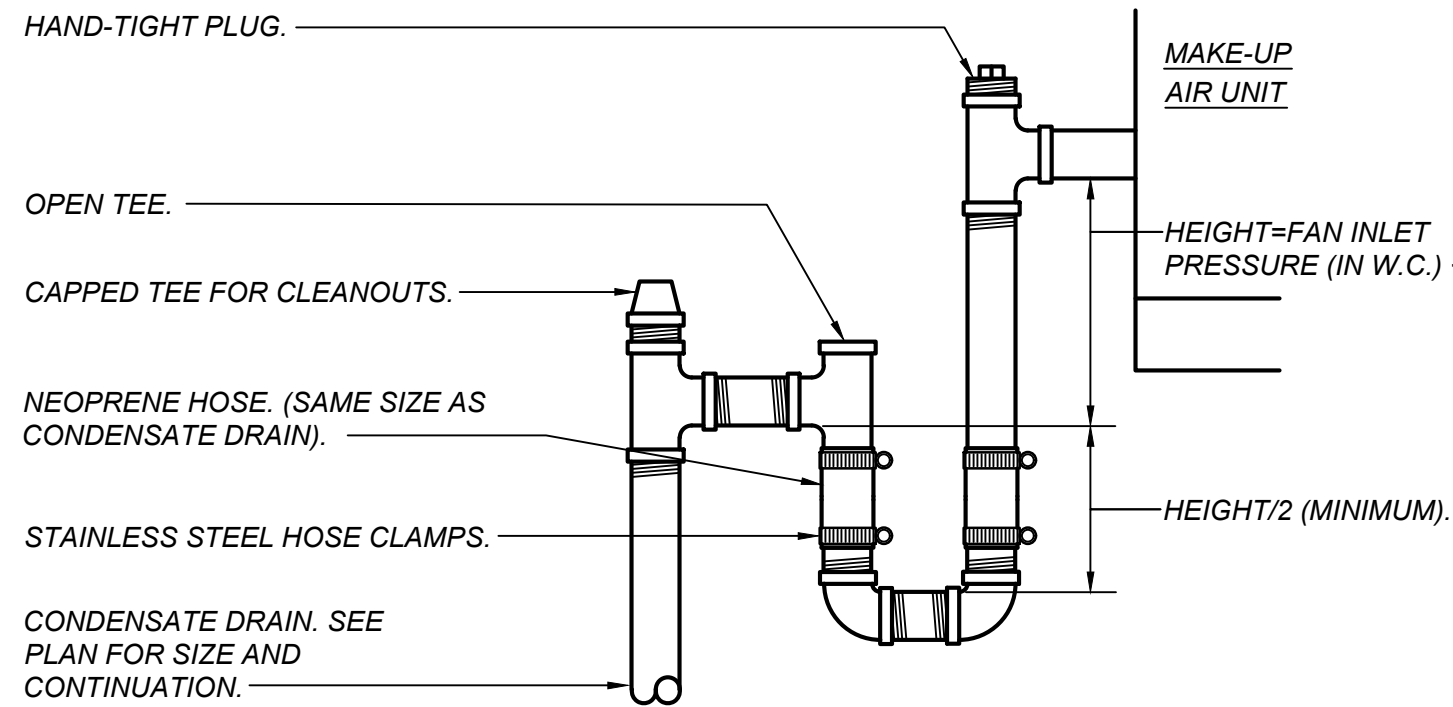


CONDENSATE DRAIN CONNECTION DETAIL

SCALE: NONE

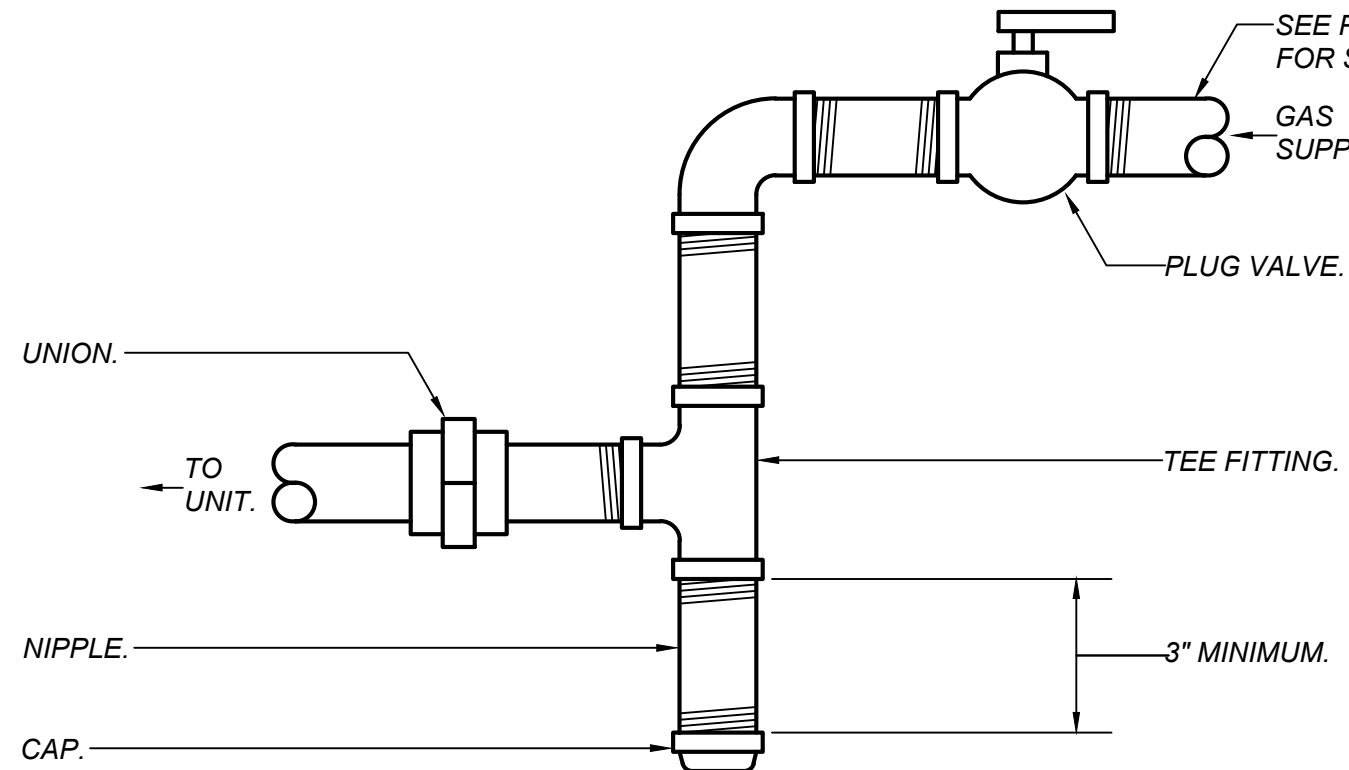

GAS PIPING DIRT LEG DETAIL

SCALE: NONE

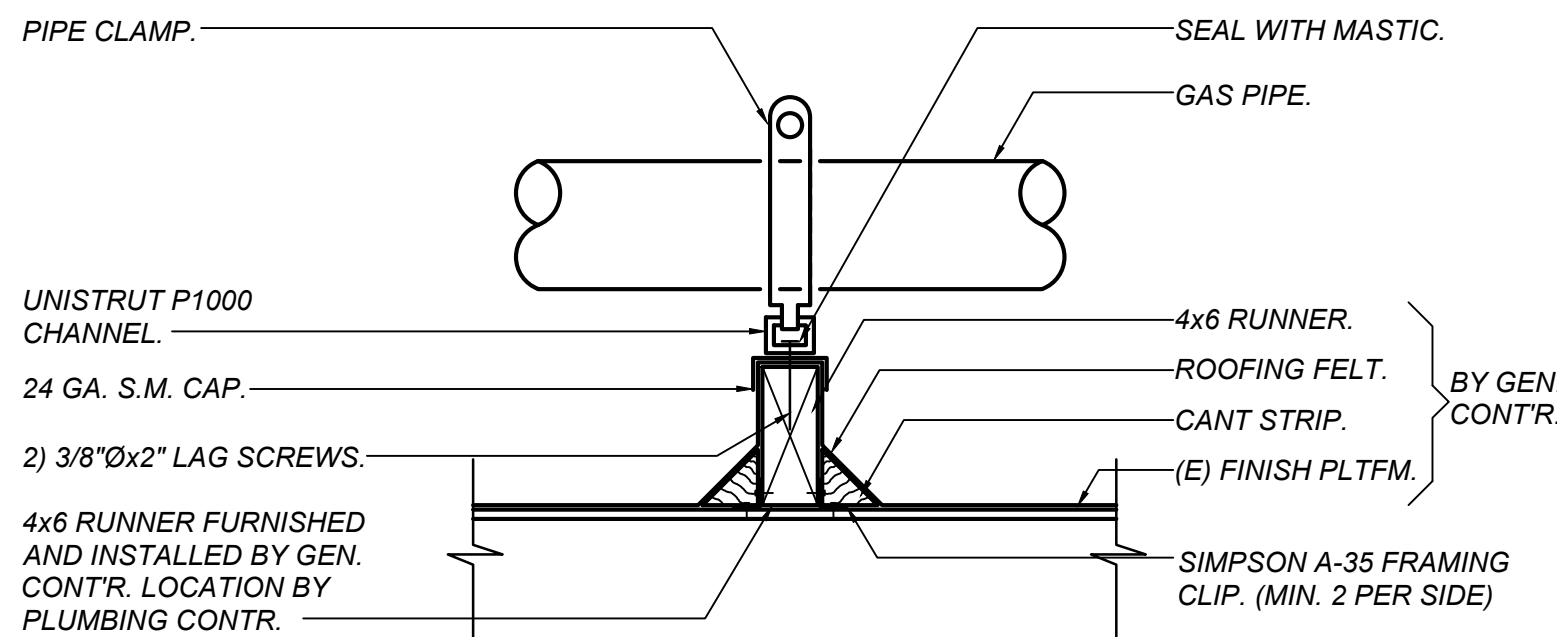


(N) OR (E) PLATFORM JOISTS. COORDINATE SUPPORT LOCATIONS w/PLATFORM JOISTS.

PIPE SUPPORT ON ROOF DETAIL


SCALE: NONE

NOTE:
KITCHEN HOOD MUST MAINTAIN 18" MINIMUM FROM COMBUSTIBLE CONSTRUCTION

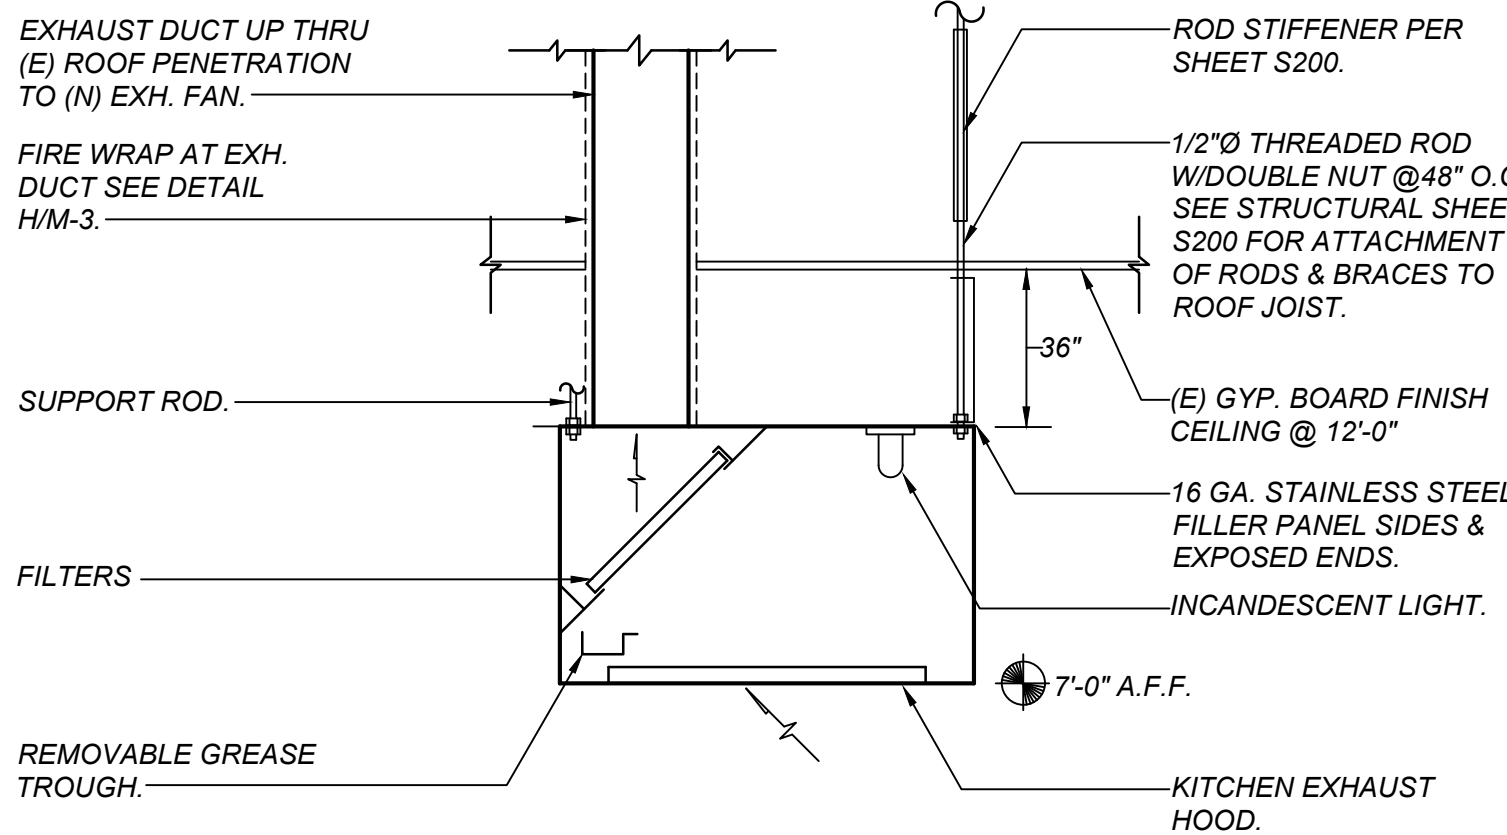


KITCHEN HOOD MOUNTING DETAIL

SCALE: NONE

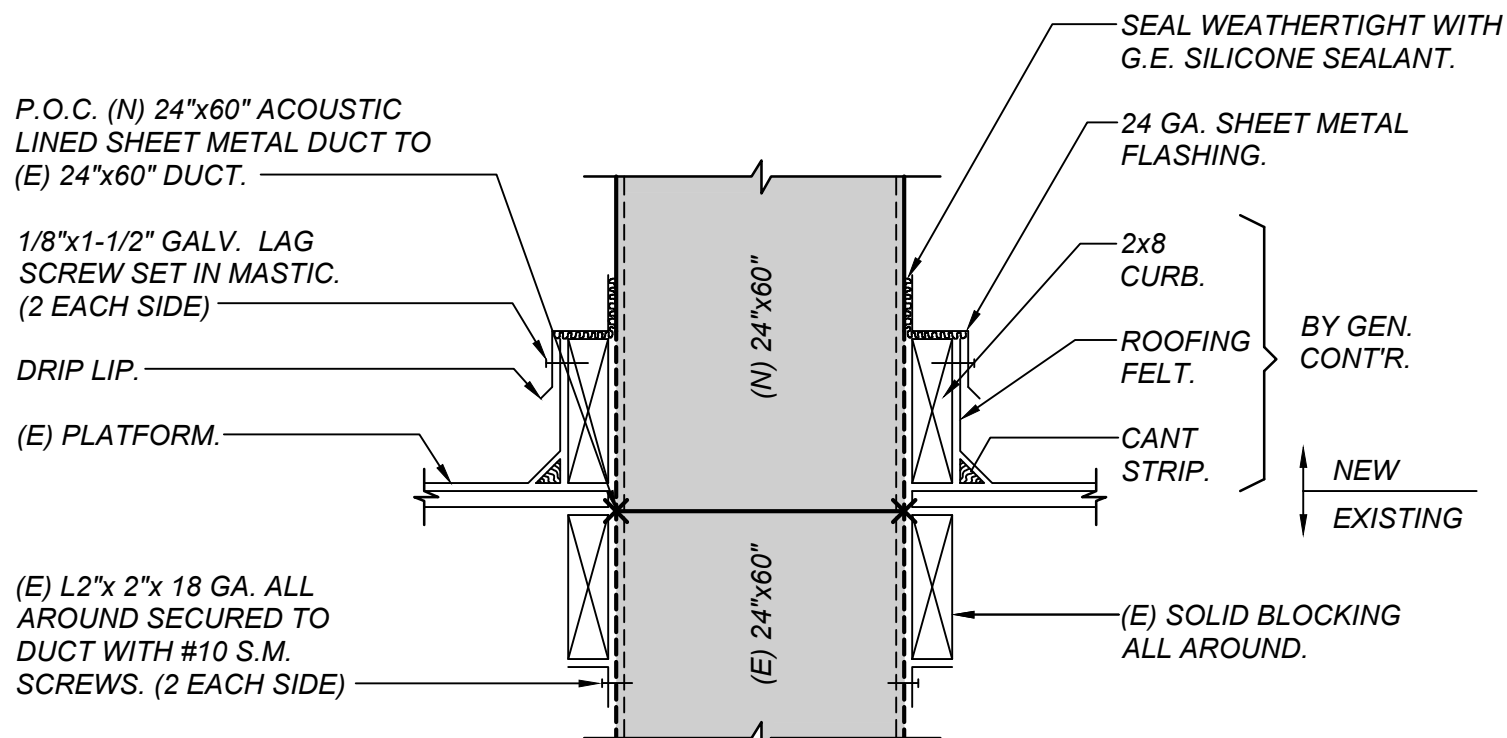


DUCT THRU ROOF DETAIL

SCALE: NONE

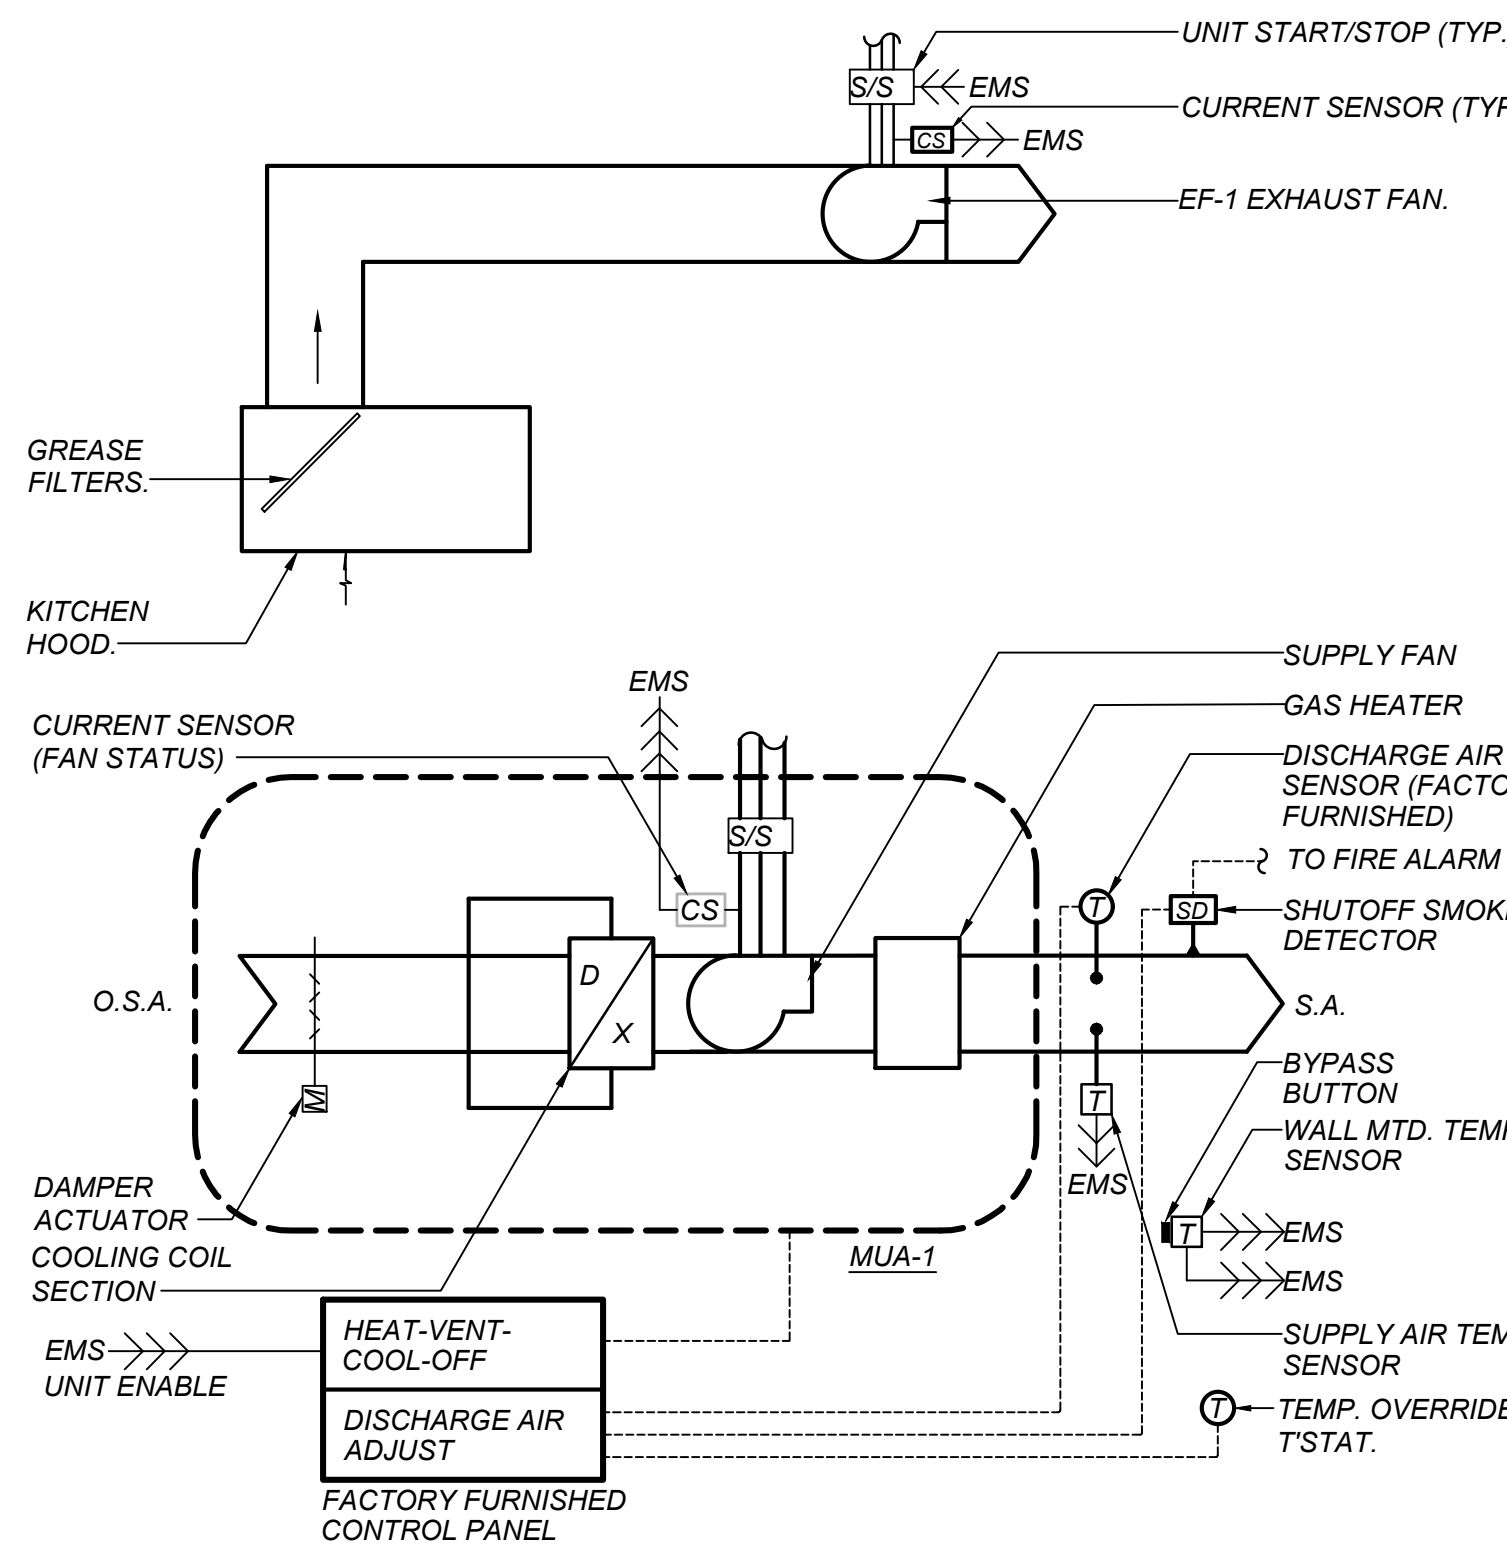


KITCHEN HVAC FLOW DIAGRAM

SCALE: NONE

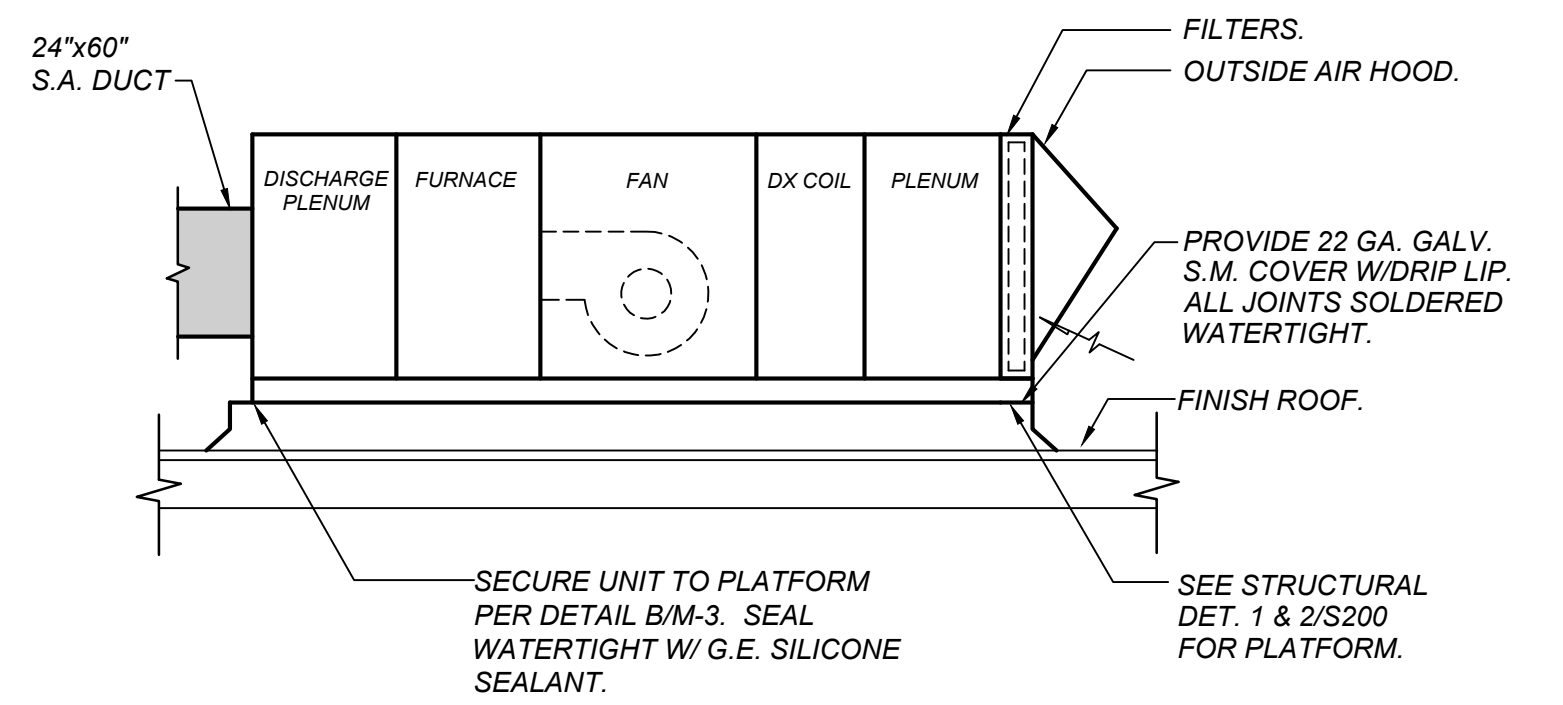


MAKE-UP AIR UNIT MOUNTING DETAIL

SCALE: NONE

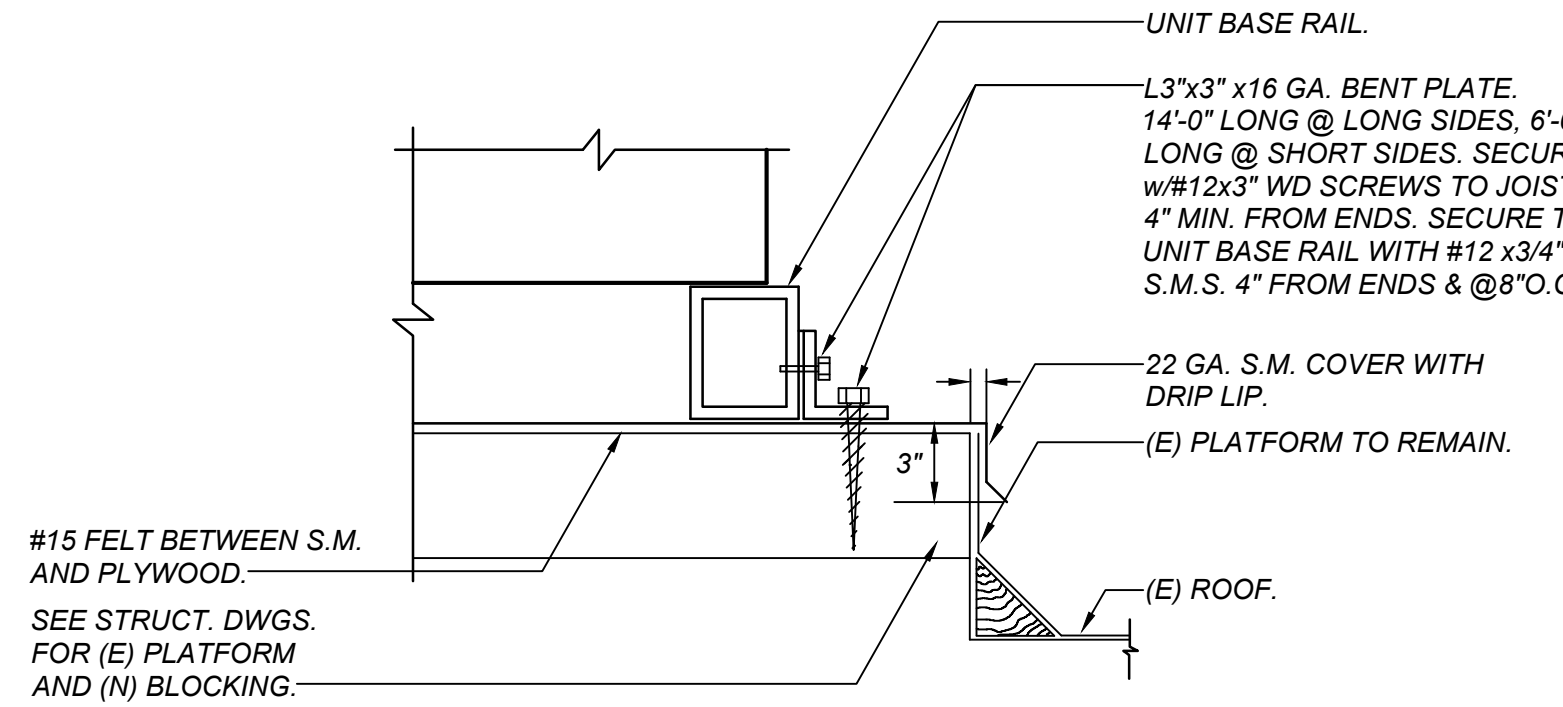


MAKE-UP AIR UNIT MOUNTING DETAIL

SCALE: NONE

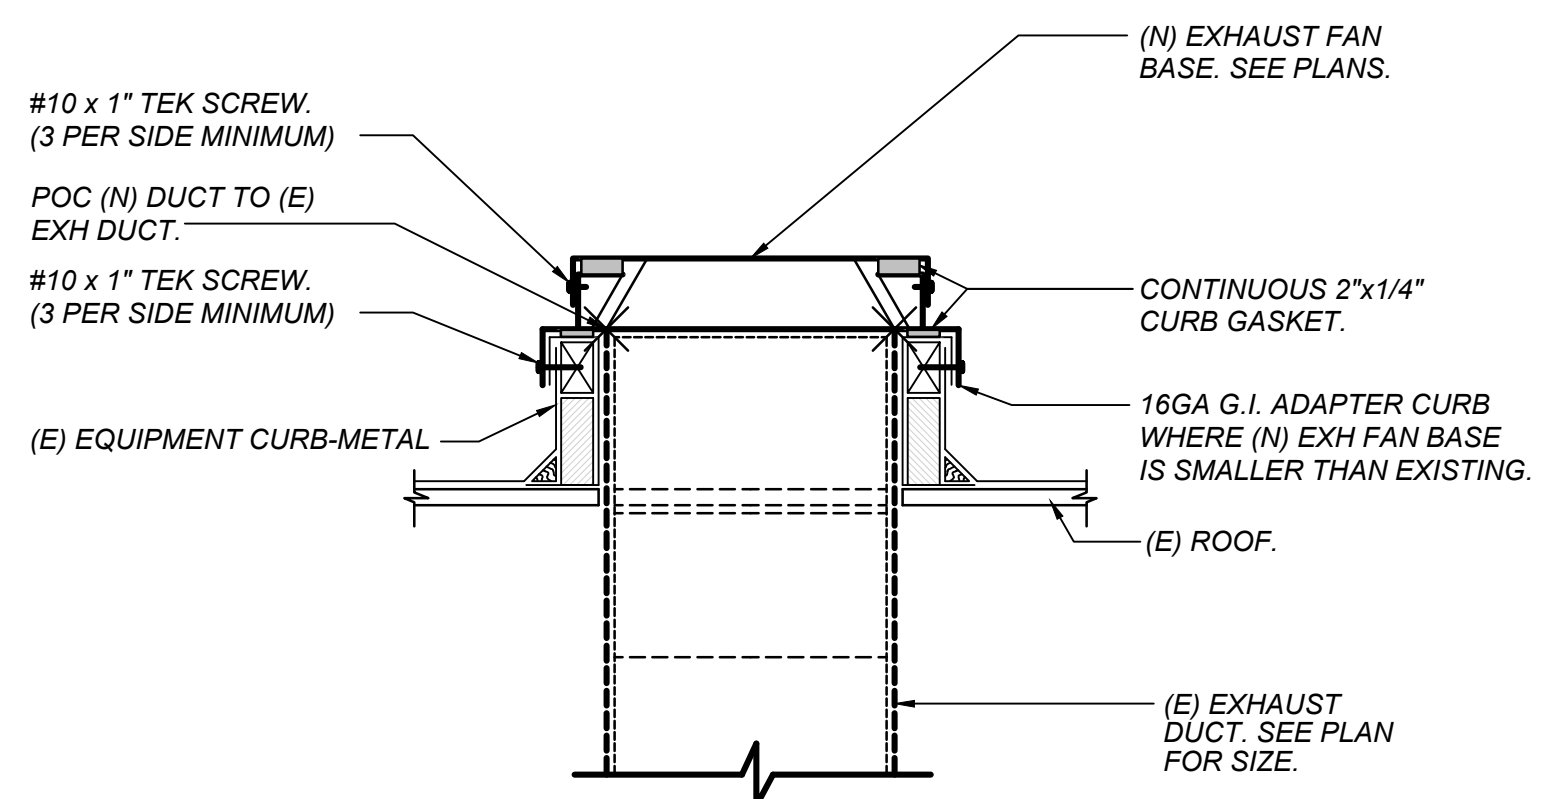

EXHAUST FAN MOUNTING DETAIL

SCALE: NONE

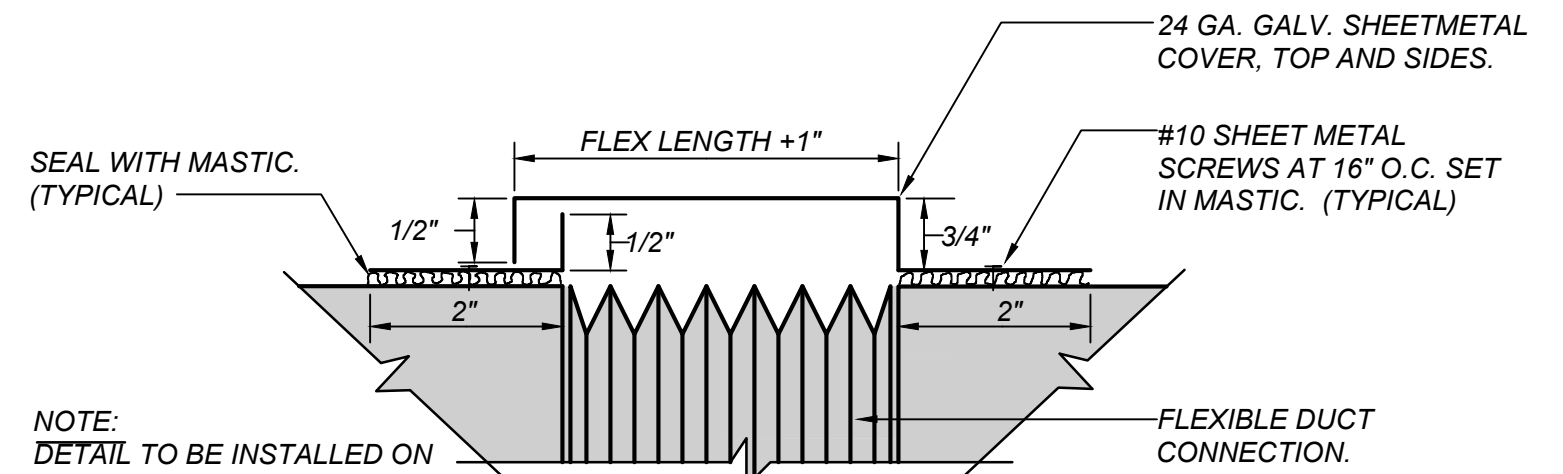








NOTE:
DETAIL TO BE INSTALLED ON ALL DUCT FLEXIBLE CONNECTIONS EXPOSED TO WEATHER. SHEET METAL SHALL COMPLETELY COVER THE TOP AND BOTH SIDES.

SHEET METAL WEATHER COVER FOR FLEXIBLE DUCT CONNECTION DETAIL

SCALE: NONE

HOOD INFORMATION													
HOOD NO.	MARK	MODEL	HOOD DIMENSIONS (IN.)			HOOD CONSTR.	COOKING LOAD (BTU/H)	EXHAUST COLLARS			SUPPLY		
			LENGTH	WIDTH	HEIGHT			WIDTH	LENGTH	DIA.	CFM	S.P.	SECTION
1	HOOD-1	GXEW-174-S	174	42	24	40\"	HEAVY	4350	10	36	4350	0.843	410.183
HOOD INFORMATION													
HOOD NO.	MARK	MODEL	LIGHTING DETAILS			FOOT CANDLE	GREASE FILTRATION DETAILS	TYPE	MODEL	SIZE (IN.)	LOCATION	FIRE SYSTEM	
			FIXTURE TYPE	BULB / LAMP INFO	QTY							TYPE	SIZE
1	HOOD-1		INCANDESCENT (GLOBE)	100W A19 (BULBS NOT INCL.)	8	53.42	X-TRACTOR	7	18	20	WALL		
HOOD OPTIONS													
UL LISTED W/ OUT EXHAUST FIRE DAMPER - UL RMH11726													
36 IN HIGH CEILING ENCLOSURES - FRONT LEFT RIGHT - FIELD INSTALLED													
SHIPPED LOOSE EXHAUST COLLARS													
WALL UTILITY CABINET 27 IN HIGH 45 IN LONG 20 IN WIDE													
HOOD ROW IS FRONT SIDE OF DOUBLE ISLAND CONFIGURATION													
PERFORMANCE ENHANCING LIP (PEL) TECHNOLOGY													
STANDING SEAM CONSTRUCTION FOR SUPERIOR STRENGTH													

FIRE SYSTEM INFORMATION						
MARK	MODEL	LOCATION	FLOW POINTS	SUPPLY LINE	DETECTION	MARK(S) PROTECTED BY FIRE SYSTEM
FIRE SUPPRESSION	ANSEL R-102 OVERLAPPING WET CHEMICAL	REMOTE MOUNTED	HOODS 38 UTILIZED 42 AVAILABLE	PCU	CONTINUOUS FUSIBLE LINK	HOOD-1 SECTION 1 HOOD-2 SECTION 1
FIRE SYSTEM OPTIONS AND ACCESSORIES						
FULL INSTALLATION (INCLUDES PRE-PIPED HOODS) WITH DETECTION AND FACTORY COORDINATED INSTALL						
CHROME SLEEVES FOR FACTORY PROVIDED APPLIANCES DROPS - INCLUDED						
OVERLAPPING PROTECTION TYPE - FULL HOOD						
METAL BLOW-OFF CAPS - INCLUDED						
GAS VALVE - INCLUDED - MECHANICAL SHUTOFF VALVE 2" (ANSUL) - PART# ANSULMECHSHUTOFFVALVE200						
HOOD SUPPRESSION TANK - INCLUDED - 21 GAL. - (7.0 TANKS)						
REMOTE PULL STATION - STANDARD - FIELD INSTALLATION AT SINGLE POINT OF EGRESS						

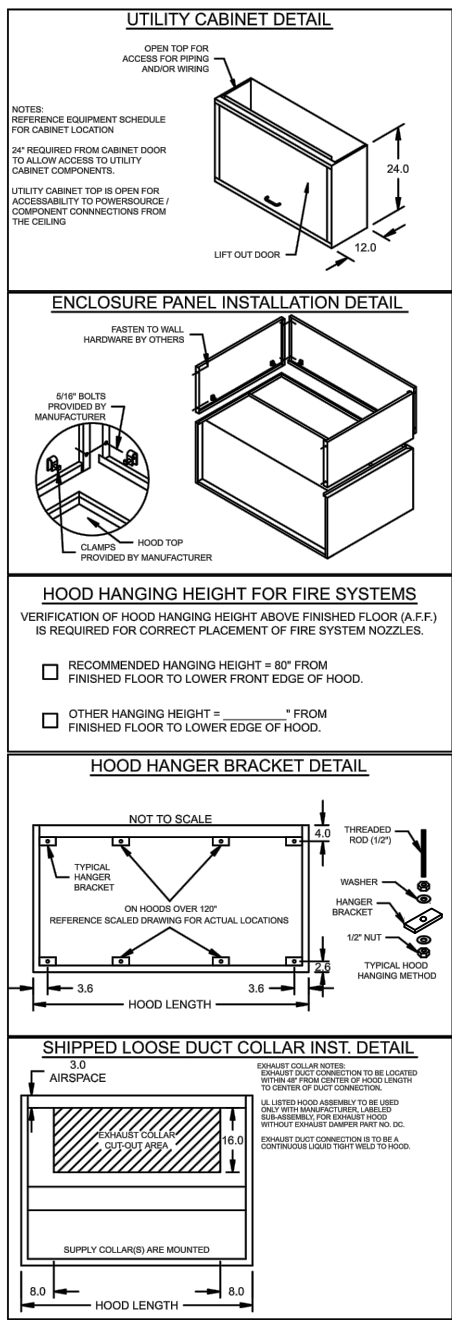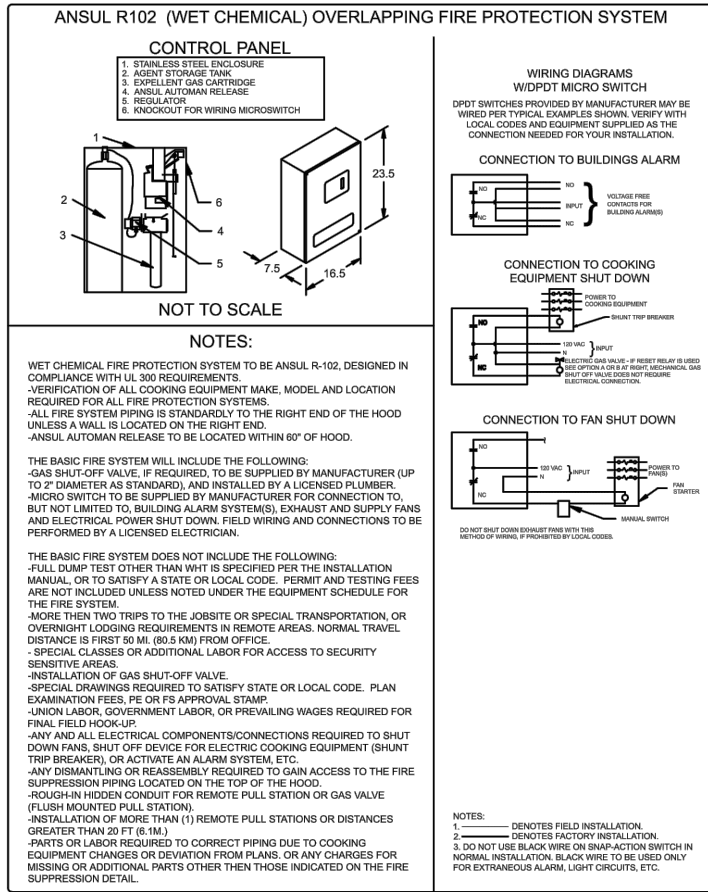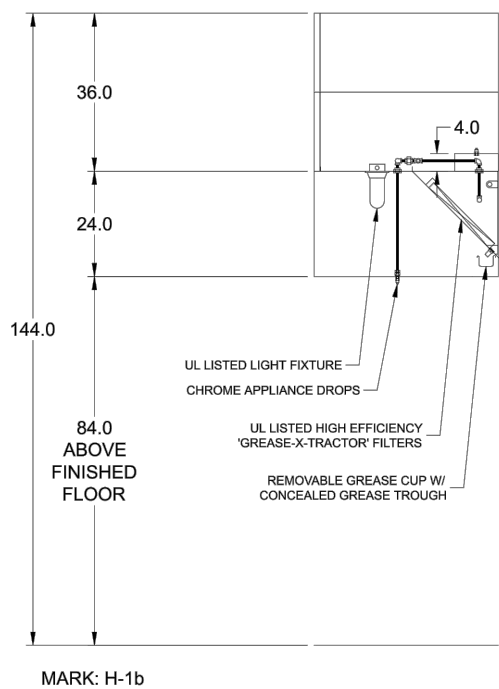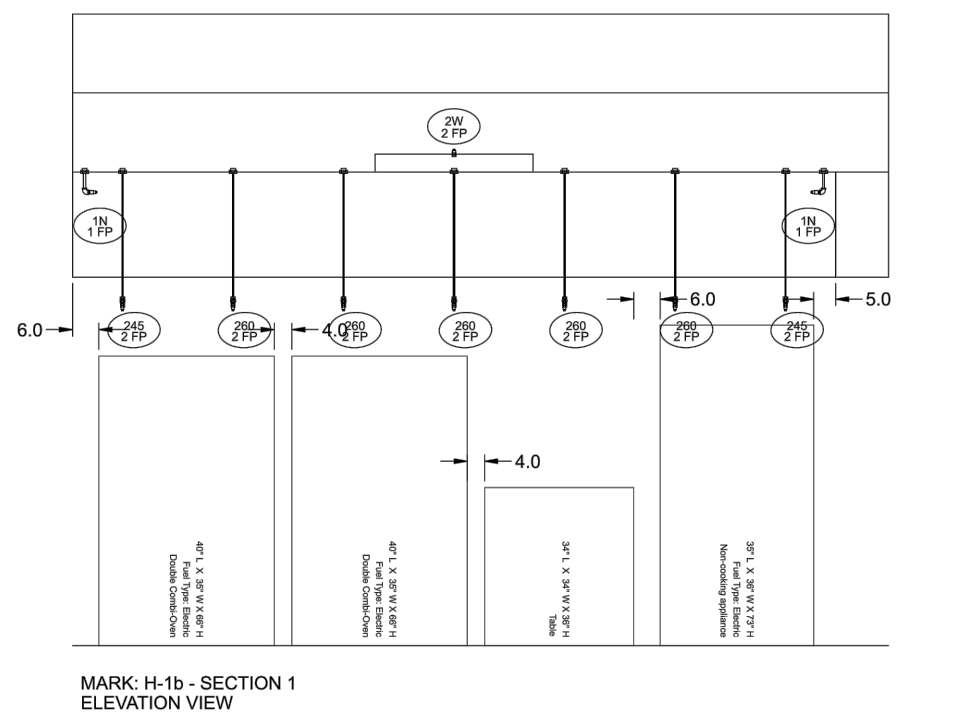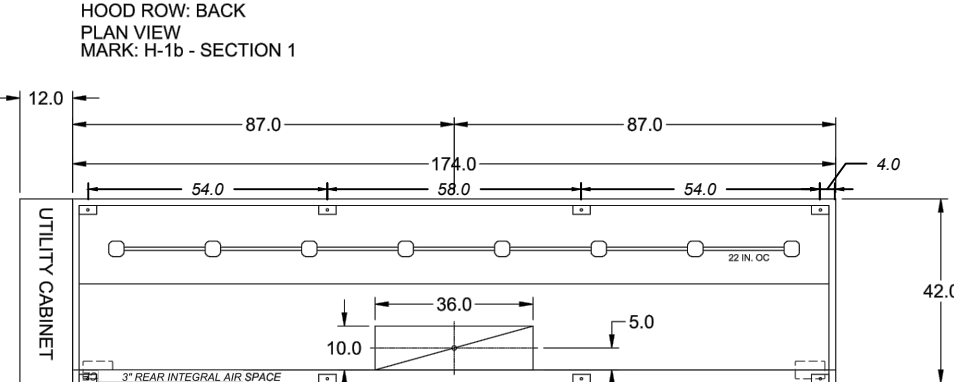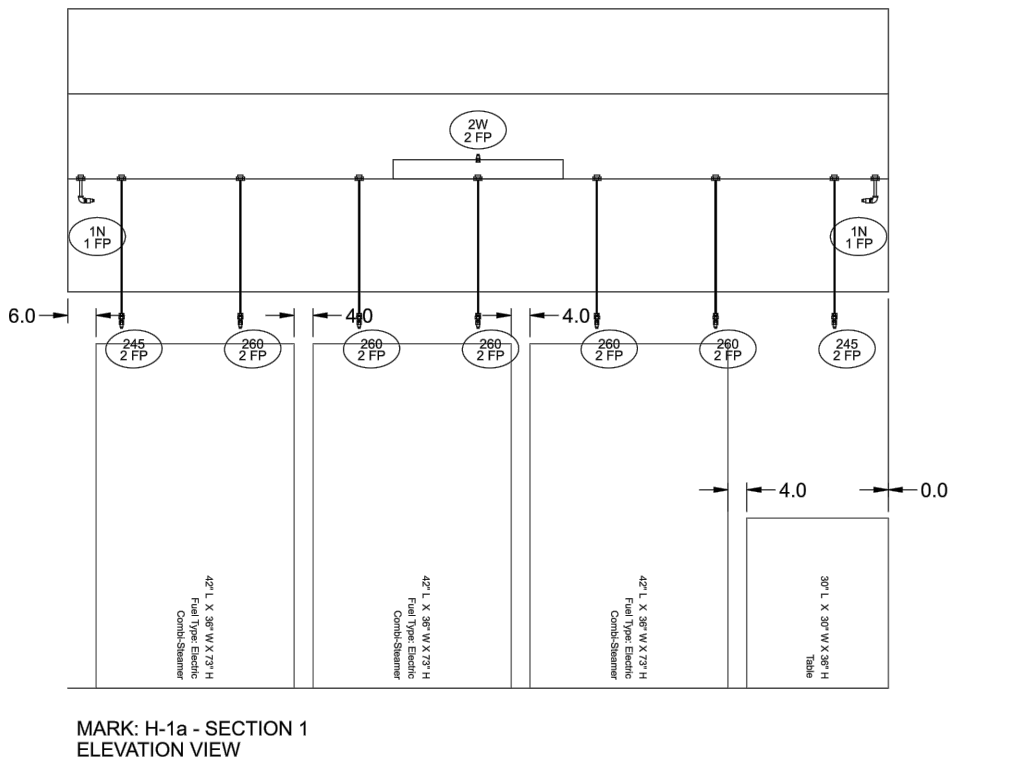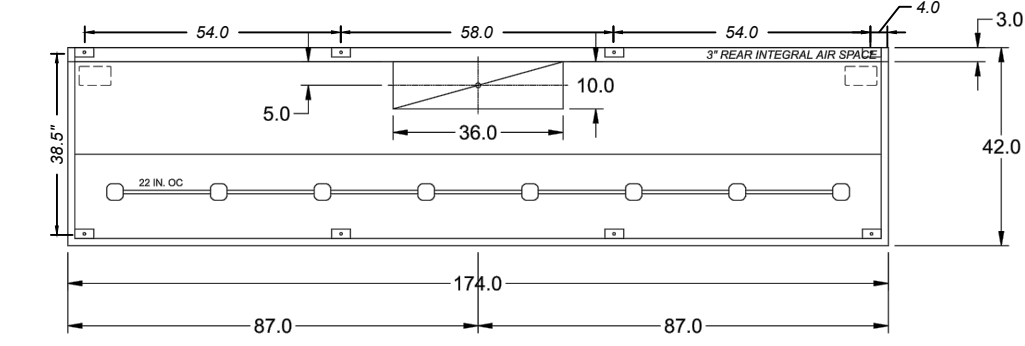

KITCHEN HOOD SCHEDULE			
DESIGNATION	HD 1A	HD 1B	
SIZE (L X W) (IN.)	174 x 42	174 x 42	
CLASS	I	I	
NO. OF SIDES	4	4	
CFM	4,350	4,350	
DUCT COLLAR-SIZE (IN.)	36 X 10	36 X 10	
DUCT COLLAR-VEL (FPM)	1,740	1,740	
STATIC DROP (IN. WC)	0.75	0.75	
MATERIAL	430 STAINLESS	430 STAINLESS	
LIGHTING-TYPE/QTY.	CFL / 8	CFL / 8	
FILTER-QTY/SIZE	0/0" X 0"	0/0" X 0"	
FILTER-TYPE	1	1	
MANUFACTURER	GREENHECK	GREENHECK	
TYPE	ISLAND	ISLAND	
MODEL NUMBER	GXEW-174.00-S	GXEW-174.00-S	
LOCATION	KITCHEN	KITCHEN	
OPER. WT. (LBS)	425	425	
ACCESSORIES	1,3	1,3	

1. STAINLESS STEEL BAFFLE GREASE FILTERS
 2. REMOTE CONTROL PANEL. SEE KITCHEN HOOD CONTROL DIAGRAM.
 3. WALL UTILITY CABINET, ANSUL R-102 WET CHEMICAL
- FIRE SUPPRESSION SYSTEM WITH REMOTE PULL STATION.

EXHAUST FAN SCHEDULE			
DESIGNATION	EF 1	EF 2	
CFM	8,700	1,600	
ESP (IN WC)	0.50	0.25	
HP/ WATTS	5 / 1.71	0.5 / 0.14	
VOLTS/ PHASE	460 / 3	115 / 1	
FLA (AMPS)	7.4	6.2	
MCA / MOP (AMPS)	9 / 15	8 / 15	
DRIVE	DIRECT	DIRECT	
RPM	630	716	
TIP SPEED/ SONES	5,030 / 16.2	3,115 / 7.7	
MANUFACTURER	GREENHECK	GREENHECK	
TYPE	UPBLAST	UPBLAST	
MODEL NUMBER	CUE-300-VG	CUE-160-VG	
CONTROL	2	2	
SERVICE	HD-1a, 1b	HD-2	
OPER. WT. (LBS)	400	90	
ACCESSORIES	1	1	

1. ALUMINUM HOUSING, HINGED BASE, JUNCTION BOX MOUNTED & WIRED, NEMA 3R SWITCH, UL 762 LISTED, HIGH TEMP CURB SEAL AT 1500°F GREASE TRAP, AND VARI-GREEN MOTOR w/DIAL AND 0-10VDC INPUT.
2. FAN WILL BE CONTROLLED BY THE HOOD CONTROLLER FOR HD-1, SEE DETAIL -/M-4.

MAKE-UP AIR UNIT SCHEDULE			
DESIGNATION	MUA 1		
VOLTS/PHASE	460 / 3		
F.L.A.	85.80		
MCA/MOCP (AMPS)	105 / 125		
DIMENSIONS (LxWxH) (IN.)	193 x 98 x 101		
SUPPLY AIR (CFM)	13,000		
EXT. SP (IN. WC)	1		
MIN. O.S.A. (CFM)	13,000		
NUMBER OF FANS	2		
DRIVE	DIRECT		
HP / BHP (PER FAN)	7.5 / 5.33		
RPM (PER FAN)	1,770		
SENSIBLE (MBH)	560.1		
TOTAL (MBH)	571.8		
EADB/EAWB (°F)	105.0 / 73.7		
AMBIENT AIR (°F)	105.0		
LADB / LAWB (°F)	66.8 / 62.5		
REFRIGERANT	R-410A		
CAPACITY @ 47 DEG. (MBH)	960.0		
OUTPUT CAPACITY (MBH)	1,200.0		
FUEL	NAT. GAS		
AFUE (%)	80.0		
EAT / LAT (°F)	31.5 / 94.5		
QUANTITY/SIZE	8 / 20"x20"x2"		
QUANTITY/SIZE	4 / 16"x20"x2"		
TYPE	MERV 13		
P D (IN WC)	0.3		
MANUFACTURER	GREENHECK		
DISCHARGE	HORIZONTAL		
MODEL NUMBER	RV-75-40D-T		
LOCATION	ROOF		
OPER. WT (LBS)	6,204		
ACCESSORIES	1		

1. DOUBLE WALL INSULATED CABINET, HINGED ACCESS PANELS, FACTORY DISCONNECT, 5:1 MODULATING FURNACE FURNACE, VFD, FILTER SENSOR, SUPPLY AIR SMOKE DETECTOR



MADERA UNIFIED SCHOOL DISTRICT
MADERA HIGH SCHOOL
KITCHEN HVAC RETROFIT
200 SOUTH L STREET
MADERA, CA. 93637

REVISIONS	
1	
2	
3	
4	
5	
6	
7	
8	
9	
10	

GENERAL NOTES

- ALL WORK AND MATERIAL SHALL CONFORM TO LATEST CODES AND ORDINANCES. IT IS THE INTENTION OF THESE PLANS AND SPECIFICATIONS TO COVER ALL THINGS REQUIRED TO PROVIDE COMPLETE AND OPERATIVE SYSTEMS. THE CONTRACTOR SHALL FURNISH LABOR, MATERIAL, TRANSPORTATION, EQUIPMENT, MISCELLANEOUS SERVICES, ETC. REQUIRED TO ACCOMPLISH THIS RESULT. ANYTHING WHICH MAY BE REASONABLY CONSTRUED AS A NECESSARY PART OF THE INSTALLATION SHALL BE INCLUDED. NOTHING IN THESE PLANS OR SPECIFICATIONS MAY BE CONSTRUED TO PERMIT WORK NOT CONFORMING TO ANY CONSTRUCTION CODES.
- ALL EQUIPMENT SHALL HAVE TESTING LABORATORY LABEL ATTACHED (U.L. C.S.A. ETC.) AS PER N.E.C. 110. PROOF OF TESTING LABELS REQUIRED WITH ALL SUBMITTALS. THE CONTRACTOR SHALL BE RESPONSIBLE FOR ALL THESE REQUIREMENTS. THE CONTRACTOR SHALL NOTIFY THE ARCHITECT/ENGINEER PRIOR TO PURCHASING. IF ANY OF THE SPECIFIED MATERIAL FAILED THESE REQUIREMENTS. WHERE A FIELD CERTIFIED PRODUCT MAY BE REQUIRED FOR FIELD ASSEMBLED COMPONENT, PROVIDE CERTIFIED REPORT BY AN APPROVED TESTING AGENCY ACCEPTABLE TO THE AUTHORITIES HAVING JURISDICTION. INCLUDE ALL TESTING FEES IN BID.
- THE ENGINEERING SERVICE ARE LIMITED TO PREPARATION OF PLANS AND SPECIFICATIONS. THE PLANS AND SPECIFICATIONS ARE INTENDED TO BE USED AS CONSTRUCTION GUIDELINES ONLY AND NOT THE TOTAL INSTRUMENT OF CONTRACT DOCUMENTS. IT IS NOT THE INTENTION OF ANY CONSTRUCTION PLANS TO DIVIDE WORK AMONG DIFFERENT TRADES. VERIFY SCOPE OF WORK WITH GENERAL CONTRACTOR/OWNER SINCE THE ENGINEER IS NOT SUPERVISING THE JOB. THE ENGINEER WILL PROVIDE INTERPRETATION OF THE CONSTRUCTION DOCUMENTS, BUT SUPERVISION IS UNDER THE RESPONSIBILITY OF THE OWNER OR HIS APPOINTEE.
- WORKING CLEARANCE SHALL BE MAINTAINED AS PER C.E.C./N.E.C. FOR ALL PANEL(S). SERVICE EQUIPMENT, DISCONNECT SWITCH, ETC. LOCAL UTILITY COMPANY WORKING CLEARANCE REQUIREMENT SHALL ALSO BE OBSERVED. POWER EQUIPMENT MANUFACTURER'S PRODUCT MAY VARY IN DIMENSION. THE CONTRACTOR SHALL BE RESPONSIBLE FOR COORDINATION OF WORKING CLEARANCE REQUIREMENT WHEN LAYING OUT THE ELECTRICAL EQUIPMENT.
- AVAILABLE FAULT CURRENT SHALL BE INDICATED ON ALL NEWLY INSTALLED SERVICE EQUIPMENT. THE FIELD MARKING SHALL INCLUDE THE DATE OF THE FAULT CURRENT CALCULATION WAS PERFORMED.
- THE CONTRACTOR SHALL VERIFY EXACT LOCATION OF TERMINAL BOXES AND CONDUIT ENTRANCES OF ALL EQUIPMENT AGAINST SHOP DRAWINGS BEFORE STUBBING UP CONDUITS OR PENETRATING EXTERIOR WALL(S) OF BUILDING(S).
- IN CASE OF INTERFERENCE BETWEEN ELECTRICAL EQUIPMENT SHOWN ON THE DRAWINGS AND OTHER EQUIPMENT, THE CONTRACTOR SHALL NOTIFY THE ENGINEER IN WRITING BEFORE PROCEEDING.
- ALL OUTDOOR DEVICES SHALL BE WEATHERPROOF.
- ONLY MAJOR PULL BOXES ARE SHOWN. CONTRACTOR SHALL PROVIDE ADDITIONAL PULL BOXES WHERE THEY ARE REQUIRED TO MAKE A WORKABLE INSTALLATION. ALL PULL BOXES ABOVE GROUND SHALL BE PAD LOCKABLE. ALL PULL BOXES UNDERGROUND SHALL HAVE HOLD DOWN BOLTS AND BE TRAFFIC RATED.
- MARK ALL PANELS WITH LAMANOID TAGS. PROVIDE TYPE WRITTEN PANEL SCHEDULE AT ALL PANELS.
- ALL FLOOR/GROUND MOUNTED EQUIPMENT SHALL SIT ON A CONCRETE PAD 3" HIGHER THAN SURROUNDING SURFACE FOR INTERIOR EQUIPMENT AND 6" FOR EXTERIOR EQUIPMENT.
- CONTRACTOR SHALL FURNISH ALL MATERIALS, TOOLS, LABOR, EQUIPMENT AND SUPERVISION SHOWN AND SHALL SUBMIT SHOP DRAWINGS FOR ALL EQUIPMENT PRIOR TO PURCHASE.
- CONTRACTOR SHALL VERIFY ALL DIMENSIONS AND GENERAL ARRANGEMENT OF EQUIPMENT SHOWN AND SHALL SUBMIT SHOP DRAWINGS FOR ALL EQUIPMENT PRIOR TO PURCHASE.
- CAUTION SHOULD BE USED WHEN EXCAVATING OR TRENCHING TO LOCATE EXISTING UNDERGROUND CONDUITS. COORDINATE WITH AGENCIES SUCH AS UNDERGROUND SERVICE ALERT PRIOR TO EXCAVATION.
- THE CONTRACTOR SHALL BE RESPONSIBLE FOR HAVING VISITED THE SITE AND SATISFIED HIMSELF AS TO THE CONDITIONS UNDER WHICH THE WORK IS TO BE PERFORMED. THE CONTRACTOR SHALL CHECK ALL OF THE CONDITIONS WHICH MAY AFFECT HIS WORK. THE SITE VISIT SHALL BE MADE PRIOR TO SUBMITTING THE BID. BIDDERS SHALL PREARRANGE A SITE VISIT WITH THE OWNER/ARCHITECT.
- THE CONTRACTOR SHALL OBTAIN A FULL SET OF PLANS WHEN BIDDING THE JOB.
- ALL PHASE CONDUCTORS SHALL HAVE THEIR OWN NEUTRALS. NO SHARING OF NEUTRALS ALLOWED.
- A CERTIFIED ELECTRICAL SHALL BE PRESENT ON THE PROJECT WHENEVER ELECTRICAL WORK IS IN PROGRESS. AN ELECTRICAL CONTRACTOR IS NOT EXEMPT FROM THIS REQUIREMENT AND SHALL ALSO BE CERTIFIED IF HE IS WORKING AS THE RESPONSIBLE PROJECT ELECTRICIAN. VIOLATION OF THIS REQUIREMENT BY EITHER ELECTRICIANS OR WORKING CONTRACTORS SHALL BE REPORTED TO THE STATE LICENSE CONTRACTOR BOARD AS REQUIRED UNDER THE EXISTING LABOR CODE SECTION 108.2. NO VOLUNTEERS ARE ALLOWED TO PERFORM WORK ON THIS PROJECT AND ALL CITY INSURANCE REQUIREMENTS MUST BE MET PRIOR TO PERFORMING ANY WORK.
- ALL CONDUIT SHALL BE CONCEALED WITHIN ATTIC SPACE AND WALLS.
- ALL EXTERIOR CONDUIT USED ON THIS PROJECT SHALL BE IMC OR RIGID.
- ALL FASTENERS USED SHALL BE STAINLESS STEEL GRADE 316.
- ALL EXTERIOR RECEPTACLES SHALL BE GFCI TYPE WITH A LOCKING, WEATHERPROOF IN-USE COVER.
- ALL DISCONNECTS SHALL BE READILY ACCESSIBLE AND IN SIGHT OF THE EQUIPMENT, PER THE CALIFORNIA ELECTRICAL CODE. IF THE DISCONNECTING MEANS CANNOT BE LOCATED WITHIN SIGHT OF THE EQUIPMENT SERVED, IT SHALL HAVE THE CAPABILITY OF BEING LOCKED IN THE OPEN POSITION.
- ALL CONDUCTORS IN STALLED IN UNDERGROUND OR WET LOCATIONS SHALL BE LISTED FOR WET LOCATIONS AND MARKED WITH "W" PER CEC.
- SPLICES AND TERMINALS SHALL BE COMPRESSION TYPE OF SEAMLESS PURE COPPER, TIN PLATED, LONG BARREL TERMINALS WITH TWO-HOLE PAD AND INSPECTION WINDOW WITH NEMA DRILLING, AS MANUFACTURED BY BURNDY TYPE YS, YAZ-ZN OR EQUAL. CLEAN ALL SURFACES AND INSTALL WITH OXIDE INHIBITING COMPOUND. BURNDY PENETROX-E OR EQUAL. INSTALL COMPRESSION CONNECTORS WITH 360° CIRCUMFERENTIAL COMPRESSION DYE. BURNDY HYPRSS OR EQUAL. THE INDENTER OR OTHER TYPE TOOLS WILL NOT BE ACCEPTABLE.
- INSTALL MECHANICALLY FASTENED PHENOLIC NAMEPLATE WITH WHITE LETTERING ON BLACK BACKGROUND ON ALL EQUIPMENT, INCLUDING PULL BOXES, WITH DESCRIPTION INDICATED ON DRAWINGS. NAMEPLATES SHALL READ EXACTLY AS DESCRIBED ON THE DRAWINGS. IN GENERAL NAMEPLATE LETTERING SIZE SHALL BE 3/16-INCH HIGH FOR ALL NAMEPLATES SERVING FEEDER AND BRANCH CIRCUIT BREAKERS. ON MAIN SERVICE PANELS AND ALL OTHER NAMEPLATES LETTERING SHALL BE 1/4-INCH HIGH.
29.1 ALL SWITCHBOARDS, SWITCHGEAR, PANELBOARDS, VFD'S, MOTORS, JUNCTION BOXES, PULL BOXES, DISCONNECT SWITCHES, ETC., SHALL BE MARKED TO INDICATE EACH DEVICE OR EQUIPMENT WHERE THE POWER ORIGINATES PER CEC 408.4, FIELD IDENTIFICATION REQUIRED, (B) SOURCE OF SUPPLY.
- COORDINATE EQUIPMENT LOCATIONS, CONTROL AND POWER WIRING REQUIREMENTS AND CONNECT POINTS WITH ALL APPLICABLE DISCIPLINES.
- PROVIDE AND INSTALL FUSES PER UNIT NAMEPLATE DATA ON THE EQUIPMENT PROVIDED.
- REINSTALL EXISTING ELECTRICAL INSTALLATIONS DISTURBED. CERTAIN EXISTING ELECTRICAL INSTALLATIONS MAY BE LOCATED IN WALL, CEILINGS OR FLOORS THAT ARE TO BE REMOVED AND ARE ESSENTIAL FOR THE OPERATION OF OTHER REMAINING INSTALLATIONS. WHERE THIS CONDITIONS OCCURS, PROVIDE A NEW EXTENSION OF ORIGINAL CIRCUITS, RACEWAYS, EQUIPMENT AND OUTLETS TO RETAIN SERVICE CONTINUITY. INSTALLATIONS SHALL BE CONCEALED IN FINISHED AREAS.

MEP ANCHORAGE BRACING NOTE

MEP COMPONENT ANCHORAGE NOTE:

ALL MECHANICAL, PLUMBING, AND ELECTRICAL COMPONENTS SHALL BE ANCHORED AND INSTALLED PER THE DETAILS ON THE DSA APPROVED CONSTRUCTION DOCUMENTS. WHERE NO DETAIL IS INDICATED, THE FOLLOWING COMPONENTS SHALL BE ANCHORED OR BRACED TO MEET THE FORCE AND DISPLACEMENT REQUIREMENTS PRESCRIBED IN THE 2019 CBC SECTIONS 1617A.1.18 THROUGH 1617A.1.26 AND ASCE 7-16 CHAPTERS 13, 26, AND 30:

- ALL PERMANENT EQUIPMENT AND COMPONENTS.
- TEMPORARY, MOVABLE OR MOBILE EQUIPMENT THAT IS PERMANENTLY ATTACHED (E.G. HARD WIRED) TO THE BUILDING UTILITY SERVICES SUCH AS ELECTRICITY, GAS OR WATER. "PERMANENTLY ATTACHED" SHALL INCLUDE ALL ELECTRICAL CONNECTIONS EXCEPT PLUGS FOR 110/220 VOLT RECEPTACLES HAVING A FLEXIBLE CABLE.
- TEMPORARY MOVABLE OR MOBILE EQUIPMENT WHICH IS HEAVIER THAN 400 POUNDS OR HAS A CENTER OF MASS LOCATED 4 FEET ABOVE THE ADJACENT FLOOR OR ROOF LEVEL THAT DIRECTLY SUPPORT THE COMPONENT IS REQUIRED TO BE RESTRAINED IN A MANNER APPROVED BY DSA.

THE FOLLOWING MECHANICAL AND ELECTRICAL COMPONENTS SHALL BE POSITIVELY ATTACHED TO THE STRUCTURE BUT NEED NOT DEMONSTRATE DESIGN COMPLIANCE WITH THE REFERENCES NOTED ABOVE. THESE COMPONENTS SHALL HAVE FLEXIBLE CONNECTIONS PROVIDED BETWEEN THE COMPONENT AND ASSOCIATED DUCTWORK, PIPING, AND CONDUIT. FLEXIBLE CONNECTIONS MUST ALLOW MOVEMENT IN BOTH TRANSVERSE AND LONGITUDINAL DIRECTIONS:

- COMPONENTS WEIGHING LESS THAN 400 POUNDS AND HAVE A CENTER OF MASS LOCATED 4 FEET OR LESS ABOVE THE ADJACENT FLOOR OR ROOF LEVEL THAT DIRECTLY SUPPORT THE COMPONENT.
- COMPONENTS WEIGHING LESS THAN 20 POUNDS, OR IN THE CASE OF DISTRIBUTED SYSTEMS, LESS THAN 5 POUNDS PER FOOT, WHICH ARE SUSPENDED FROM A ROOF OR FLOOR OR HUNG FROM A WALL.

THE ANCHORAGE OF ALL MECHANICAL, ELECTRICAL AND PLUMBING COMPONENTS SHALL BE SUBJECT TO THE APPROVAL OF THE DESIGN PROFESSIONAL IN GENERAL RESPONSIBLE CHARGE OR STRUCTURAL ENGINEER DELEGATED RESPONSIBILITY AND ACCEPTANCE BY DSA. THE PROJECT INSPECTOR WILL VERIFY THAT ALL COMPONENTS AND EQUIPMENT HAVE BEEN ANCHORED IN ACCORDANCE WITH THE AABOVE REQUIREMENTS.

PIPING, DUCTWORK, AND ELECTRICAL DISTRIBUTION SYSTEM BRACING NOTE:

PIPING, DUCTWORK, AND ELECTRICAL DISTRIBUTION SYSTEMS SHALL BE BRACED TO COMPLY WITH THE FORCES AND DISPLACEMENTS PRESCRIBED IN ASCE 7-16 SECTION 13.3 AS DEFINED IN ASCE 7-16 SECTION 13.6.5, 13.6.6, 13.6.7, 13.6.8 AND 2019 CBC, SECTIONS 1617A.1.24, 1617A.1.25, AND 1617A.1.26.

THE METHOD OF SHOWING BRACING AND ATTACHMENTS TO THE STRUCTURE FOR THE IDENTIFIED DISTRIBUTION SYSTEM ARE AS NOTED BELOW. WHAT BRACING AND ATTACHMENTS ARE BASED ON A PREAPPROVED INSTALLATION GUIDE (E.G., OSHPD OPM FOR 2013 CBC OR LATER). COPIES OF THE BRACING SYSTEM INSTALLATION GUIDE OR MANUAL SHALL BE AVAILABLE ON THE JOB SITE PRIOR TO THE START OF AND DURING THE HANGING AND BRACING OF THE DISTRIBUTION SYSTEMS. THE STRUCTURAL ENGINEER OF RECORD SHALL VERIFY THE ADEQUACY OF THE STRUCTURE TO SUPPORT THE HANGER AND BRACE LOADS.

MECHANICAL PIPING (MP), MECHANICAL DUCTS (MD), PLUMBING PIPING (PP), ELECTRICAL DISTRIBUTION SYSTEM (E):

MP [] MD [] PP [] E [] OPTION 1: DETAILED ON THE APPROVED DRAWINGS WITH PROJECT SPECIFIC NOTES AND DETAILS

MP [] MD [] PP [] E [x] OPTION 2: SHALL COMPLY WITH THE APPLICABLE OSHPD PRE-APPROVAL (OPM#) # OPM-0052-13

IDENTIFICATION STAMP
DIV. OF THE STATE ARCHITECT
APP: 02-120316 INC:
REVIEWED FOR
SS ☒ FLS ☒ ACS ☒
DATE: 02/13/2023



DATE: 08-11-2022

MADERA UNIFIED SCHOOL DISTRICT
MADERA HIGH SCHOOL
KITCHEN HVAC RETROFIT
200 SOUTH L STREET
MADERA, CA. 93637

REVISIONS


1	_____
2	_____
3	_____
4	_____
5	_____
6	_____

LAWRENCE
ENGINEERING GROUP
Fresno, CA 93720
7084 N. Maple Ave., Suite 101
(559) 431-0101
FAX (559) 431-1342

TITLE:
ELECTRICAL NOTES

SHEET:
E1.02
PROJECT 21135


Borrelli & Associates, Inc.
Consulting Electrical Engineers
2032 N. Gateway Boulevard
Fresno, CA 93727
Phone: 559-233-4138
http://www.borrelliengineering.com/
ba1@borrelliengineering.com
BA# 22126

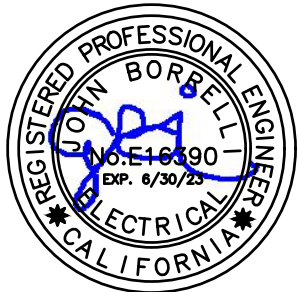

REVISIONS

SHEET NOTES

- DISCONNECT AND REMOVE THE POWER TO THE EXISTING EXHAUST FAN #19. DISCONNECT AND REMOVE THE EXISTING SWITCH DISCONNECT. PULL THE EXISTING (3) AWG CU. CONDUCTORS BACK TO SOURCE. REMOVE THE EXISTING CONDUIT UP TO ACCESSIBLE POINT AND CAP OFF. PROVIDE AND INSTALL NEW FUSED SWITCH DISCONNECT FOR THE NEW HOOD EXHAUST FAN. PROVIDE AND INSTALL NEW CONDUIT AND CONDUCTORS AND MAKE ALL CONNECTIONS. REFER TO MECHANICAL SCHEDULE FOR CONDUIT AND CONDUCTOR SIZE. REFER TO SHEET E3.02 AND E3.03 FOR LOCATION.
- DISCONNECT AND REMOVE THE EXISTING 30A/3P CIRCUIT BREAKER AND PROVIDE AND INSTALL A NEW 125A/3P CIRCUIT BREAKER FOR THE NEW MAKE UP AIR UNIT.
- DISCONNECT AND REMOVE THE POWER TO THE EXISTING MAKE UP AIR UNIT #8. DISCONNECT AND REMOVE THE EXISTING SWITCH DISCONNECT. EXISTING CONDUIT TO BE ABANDONED IN PLACE AND PULL THE EXISTING (3) #12 AWG CU. CONDUCTORS BACK TO SOURCE. PROVIDE AND INSTALL NEW CONDUIT AND CONDUCTORS AND MAKE ALL CONNECTIONS. REFER TO MECHANICAL SCHEDULE FOR CONDUIT AND CONDUCTOR SIZE. REFER TO SHEET E3.02 AND E3.03 FOR LOCATION.
- DISCONNECT AND REMOVE THE POWER TO THE EXISTING EXHAUST FAN #20. DISCONNECT AND REMOVE THE EXISTING SWITCH DISCONNECT. PULL THE EXISTING CONDUCTORS BACK TO SOURCE. REMOVE THE EXISTING CONDUIT UP TO ACCESSIBLE POINT AND CAP OFF. PROVIDE AND INSTALL NEW FUSED SWITCH DISCONNECT FOR THE HOOD EXHAUST FAN. PROVIDE AND INSTALL NEW CONDUIT, CONDUCTORS AND CIRCUIT BREAKER AT THE PANEL. MAKE ALL CONNECTIONS. REFER TO MECHANICAL SCHEDULE FOR CONDUIT AND CONDUCTOR SIZE. REFER TO SHEET E3.02 AND E3.03 FOR LOCATION.

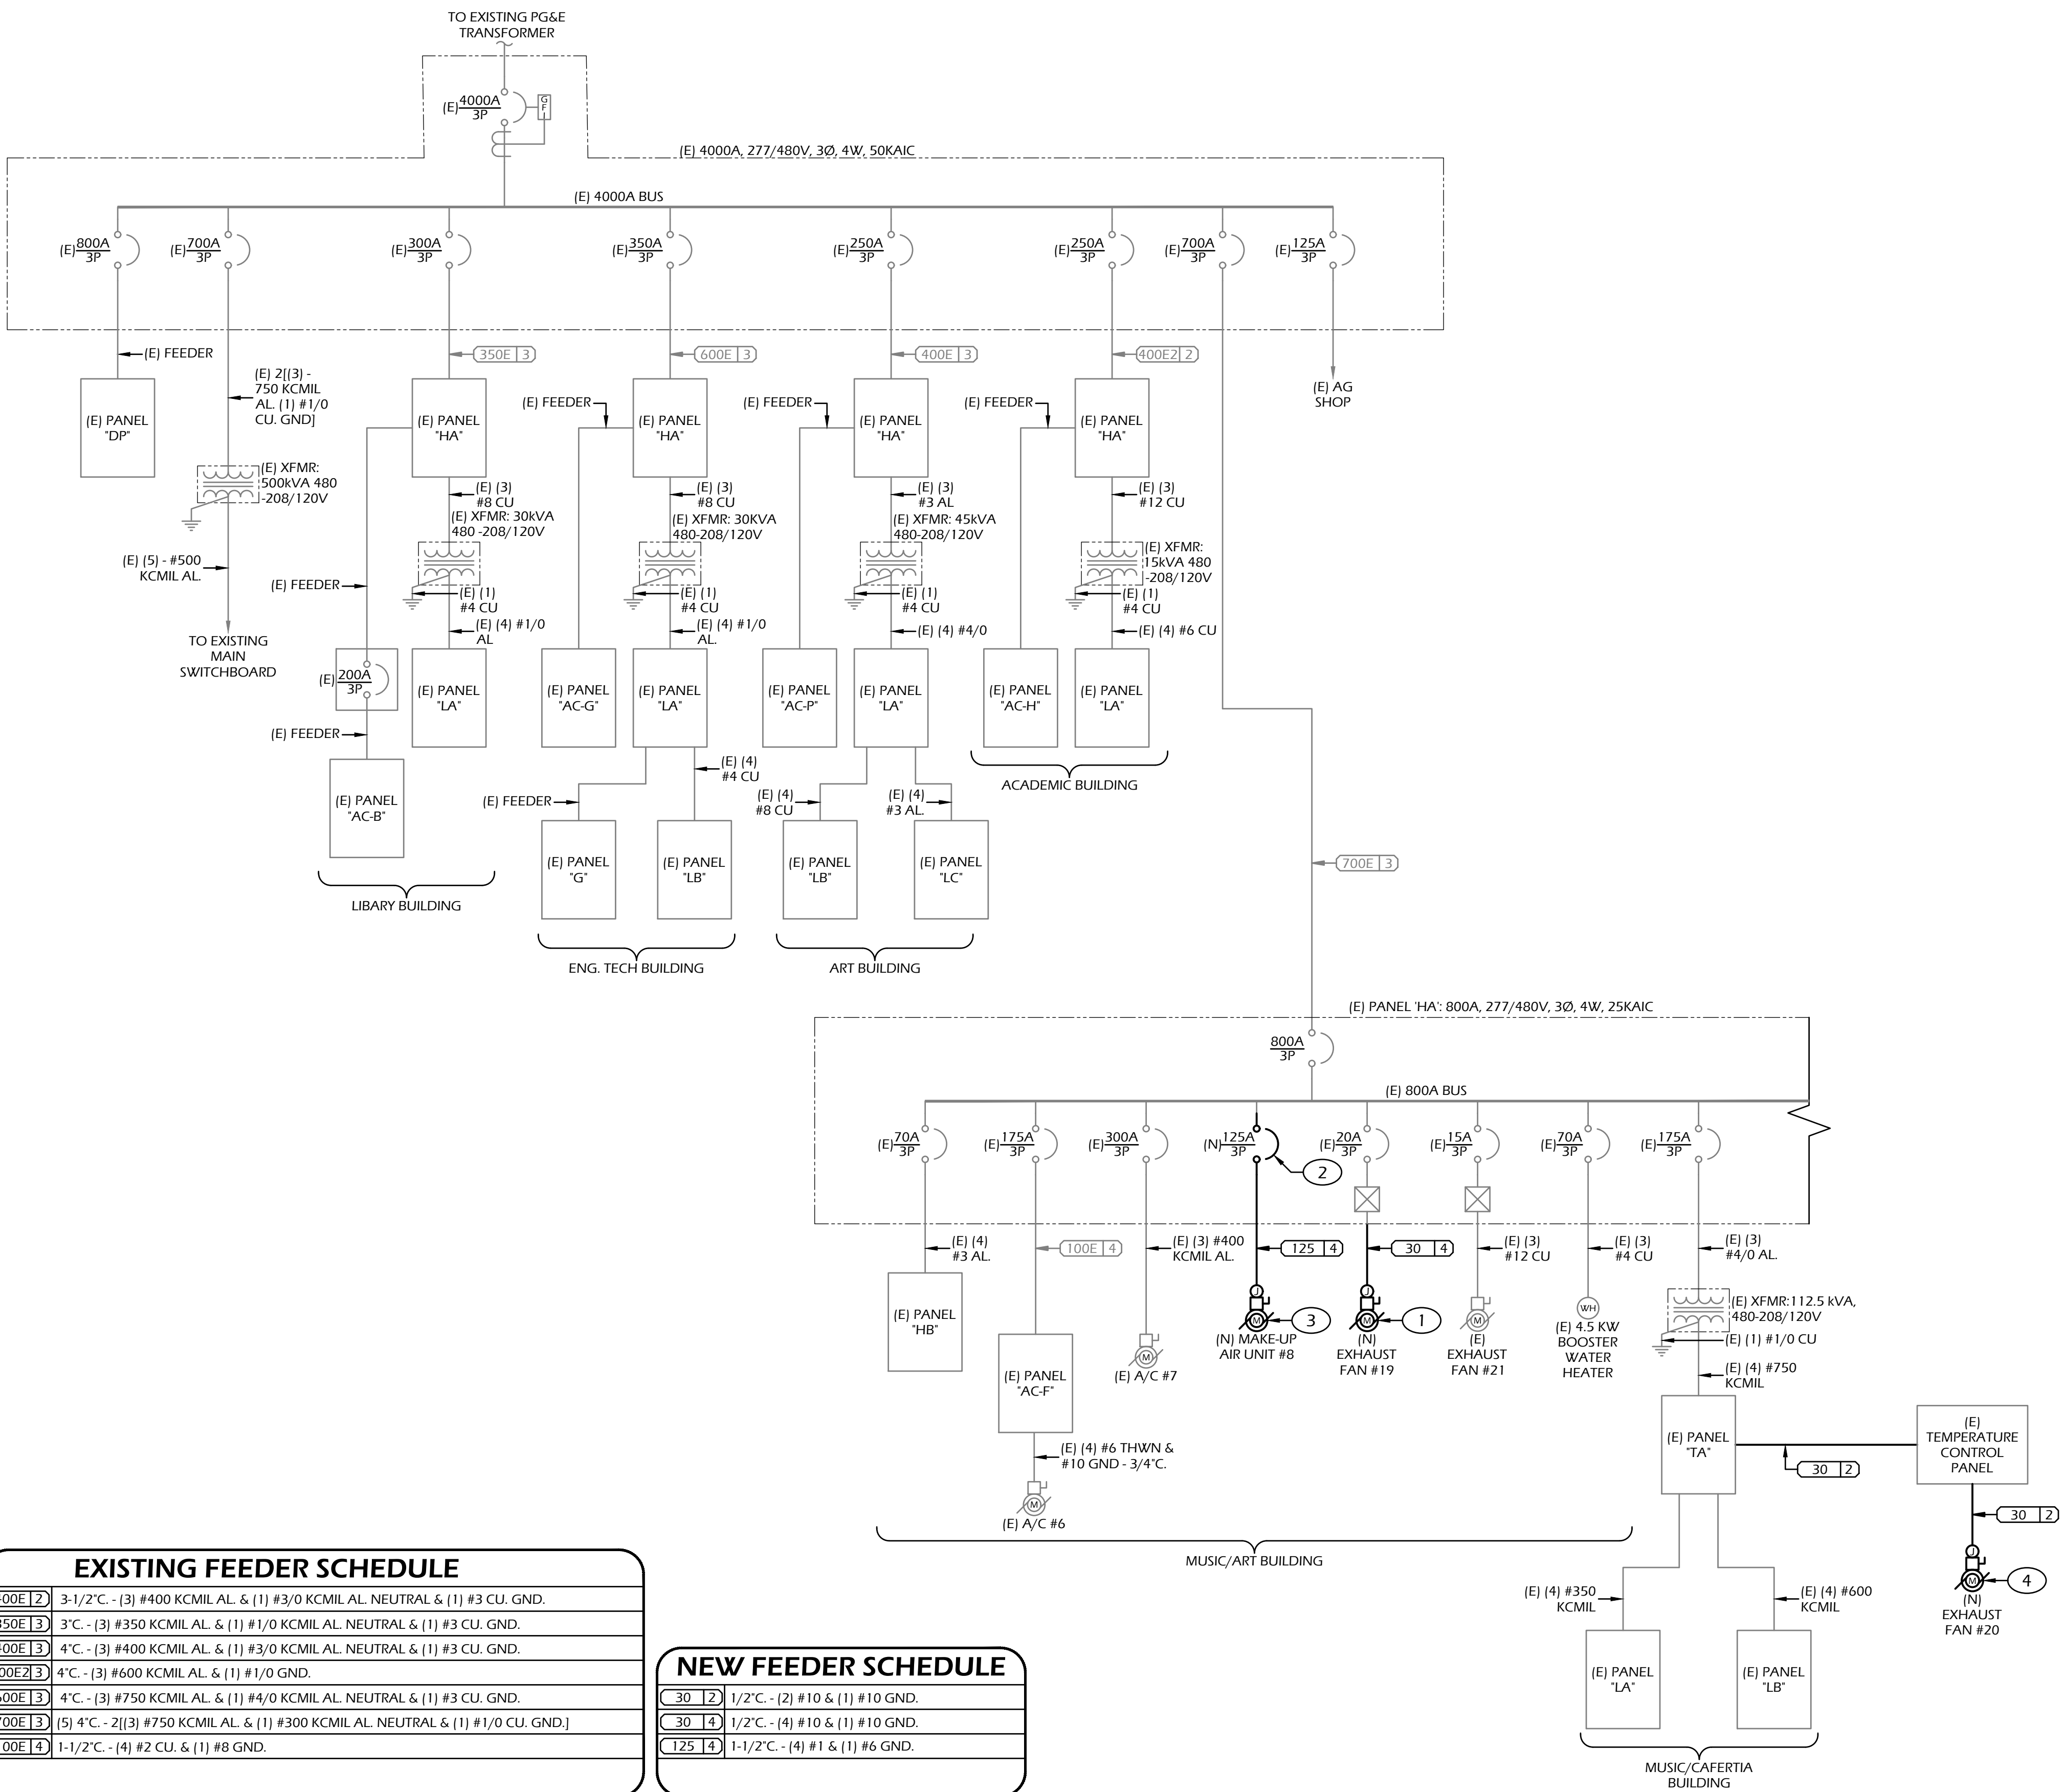

VOLTAGE: 208/120V, 3Ø, 4W				(E) PANEL 'TA'		BREAKER AIC: 35,000				
BUS: 600A				NEW CONFIGURATION		MOUNTING: SURFACE				
MAIN BREAKER: 600A/3P						ENCLOSURE: NEMA 3R				
CIR #	BKR	LOAD (VA)		DESCRIPTION	DESCRIPTION	LOAD (VA)			BKR	CIR #
		PHASE A	PHASE B			PHASE C	PHASE C	PHASE B		
1	30A/3P	905		(E) FRZR COMPRESSOR	(E) DAIRY COMPRESSOR			480	15A/3P	2
3			905				480			4
5						905	480			6
7		372		(E) MEAT COMPRESSOR	(E) VEG. COMPRESSOR			1920	15A/3P	8
9	15A/3P		372				1920			10
11			372			1920				12
13	15A/2P	860		(E) FREEZER EVAP.	(E) BOILER ROOM REC.			265	20A/1P	14
15			860					330		
17	20A/1P		180	(E) FREEZER BOX	(E) BOILER	265				18
19	↓	1368		(E) EXH. FAN #18	(E) EXH. FAN #16			1368	↓	20
21	↓		1368	(E) EXH. FAN #17	(E) WALK-IN LTS. & FANS		700		↓	22
23	↓		1368	(N) EXH. FAN #20	(E) WALK-IN LTS. & FANS	700			↓	24
25	↓	180		(E) TEMP. CTRL. PANEL	(E) FIRE ALARM BOOSTER		700		↓	26
27	↓		100	(E) EMS CTRL	(E) SPARE		100		↓	28
29	↘		0	SPACE	SPACE	0			↘	30
31	↓	0		↓	(E) PANEL LB			6300		32
33	↓		0	↓			6870		225A/3P	34
35	↓		0	↓		6015				36
37		37550		(E) PANEL LA	SPACE			0	↘	38
39	350A/3P		29560		↓		0		↓	40
41			35415		↓		0		↓	42
TOTAL Ø LOADS (VA):				PHASE A = 54188	PHASE B = 45485	PHASE C = 49540				
TOTAL Ø LOADS (A):				PHASE A = 451	PHASE B = 379	PHASE C = 413				
TOTAL LOAD:				149213 VA		544 A				

VOLTAGE: 208/120V, 3Ø, 4W				(E) PANEL 'TA'				BREAKER AIC: 35,000				
BUS: 600A				EXISTING CONFIGURATION				MOUNTING: SURFACE				
MAIN BREAKER: 600A/3P								ENCLOSURE: NEMA 3R				
CIR #	BKR	LOAD (VA)			DESCRIPTION	DESCRIPTION	LOAD (VA)			BKR	CIR #	
		PHASE A	PHASE B	PHASE C			PHASE C	PHASE B	PHASE A			
1	30A/3P	905			(E) FRZR COMPRESSOR	(E) DAIRY COMPRESSOR			480	15A/3P	2	
3			905					480			4	
5				905							6	
7		372							1920			8
9	15A/3P		372		(E) MEAT COMPRESSOR	(E) VEG. COMPRESSOR		1920		15A/3P	10	
11				372			1920				12	
13	15A/2P	860			(E) FREEZER EVAP.	(E) BOILER ROOM REC.			265	20A/1P	14	
15			860					(E) HOT WATER CIRC.	330			
17	20A/1P			180	(E) FREEZER BOX	(E) BOILER	265				16	
19	↓	1368			(E) EXH. FAN #18	(E) EXH. FAN #16			1368	↓	20	
21	↓		1368		(E) EXH. FAN #17	(E) WALK-IN LTS. & FANS		700		↓	22	
23	↓			1368	(E) EXH. FAN #20	(E) WALK-IN LTS. & FANS	700			↓	24	
25	↓	180			(E) TEMP. CTRL. PANEL	(E) FIRE ALARM BOOSTER			700	↓	26	
27	↓		100		(E) EMS CTRL	(E) SPARE		100		↓	28	
29	↘			0	SPACE	SPACE	0			↘	30	
31	↓	0			↓				6300		32	
33	↓		0		↓	(E) PANEL LB		6870		225A/3P	34	
35	↓			0	↓		6015				36	
37		37550			(E) PANEL LA	SPACE			0		38	
39	350A/3P		29560			↓			0		↓	40
41				35415			↓	0			↓	42
	TOTAL Ø LOADS (VA):					PHASE A = 54188	PHASE B = 45485	PHASE C = 49540				
TOTAL Ø LOADS (A):				PHASE A = 451	PHASE B = 379	PHASE C = 413						
TOTAL LOAD:				149213 VA		544 A						


MECHANICAL EQUIPMENT SCHEDULE

DESIG. # #	DESCRIPTION	MCA/HP/W/ RLA/FLA	STARTER/ FUSES	VOLT [V]	PHASE	MAX. OCPD SIZE	CON- DUIT SIZE	CONDUCTOR		GND.
								#	SIZE	
AC-8	MAKE-UP AIR UNIT	105 MCA	FUSE/DISC.	480	3	NOTE 3	NOTE 5	3	NOTE 5	NOTE 4
EF-19	EXHAUST FAN		STARTER/DISC.	↓	↓	↓	↓	↓	↓	↓
EF-20	↓		↓	120	1	↓	↓	2	↓	↓

- NOTES:
1. PROVIDE FUSED DISCONNECT PER NAME PLATE RATING OF MECHANICAL UNITS, SIZED PER NEC/CEC.
2. REFER TO MECHANICAL PLANS FOR LOCATIONS OF MECHANICAL EQUIPMENT.
3. REFER TO THE PANEL SCHEDULE/SINGLE LINE DIAGRAM FOR THE CIRCUIT BREAKER SIZES.
4. GROUNDING CONDUCTOR SIZE TO MATCH CIRCUIT CONDUCTOR SIZE.
5. REFER TO SINGLE LINE DIAGRAM FOR CONDUCTOR AND CONDUIT SIZE.

COPYRIGHT 2022 BY BORRELLI AND ASSOCIATES, INC. ALL RIGHTS RESERVED THE FIRM OF BORRELLI AND ASSOCIATES, INC. AND ITS SUBSIDIARY COMPANIES RESERVES ITS COMMON LAW COPYRIGHT AND OTHER APPLICABLE PROPERTY RIGHTS IN THESE PLANS. THESE PLANS ARE NOT TO BE REPRODUCED, CHANGED, OR COPIED IN ANY FORM OR MANNER WHATSOEVER, NOR ARE THEY TO BE ASSIGNED TO A THIRD PARTY WITHOUT FIRST OBTAINING THE WRITTEN PERMISSION AND CONSENT OF BORRELLI AND ASSOCIATES, INC. AND ITS SUBSIDIARY COMPANIES. IN THE EVENT OF AN UNAUTHORIZED REUSE OF THESE PLANS BY A THIRD PARTY, THE THIRD PARTY SHALL HOLD THE FIRM OF BORRELLI AND ASSOCIATES, INC. AND ITS SUBSIDIARY COMPANIES HARMLESS AND SHALL BEAR THE COST OF BORRELLI AND ASSOCIATES, INC. AND ITS SUBSIDIARY COMPANIES LEGAL FEES ASSOCIATED WITH DEFENDING AND ENFORCING THESE RIGHTS.


Borrelli & Associates, Inc.
Consulting Electrical Engineers
2032 N. Gateway Boulevard
Fresno, CA 93727
Phone: 559-233-4138
http://www.borrelliengineering.com/
ca-bai@borrelliengineering.com
BAI# 22126

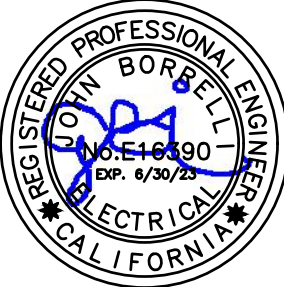

APPROVALS:
APPLICATION #
02-120316

IDENTIFICATION STAMP
DIV. OF THE STATE ARCHITECT
APP: 02-120316 INC:
REVIEWED FOR
SS ☒ FLS ☒ ACS ☒
DATE: 02/13/2023



DATE: 08-11-2022

MADERA UNIFIED SCHOOL DISTRICT
MADERA HIGH SCHOOL
KITCHEN HVAC RETROFIT
200 SOUTH L STREET
MADERA, CA. 93637

REVISIONS

LAWRENCE
ENGINEERING GROUP
Fresno, CA 93720
7084 N. Maple Ave., Suite 101
(559) 431-0101
FAX (559) 431-1342

TITLE:
PANEL SCHEDULE &
MECHANICAL SCHEDULE


SHEET:
E1.04
PROJECT 21135



1
-
ELECTRICAL SITE PLAN
SCALE: 1"=40'-0"

COPYRIGHT 2022 BY BORRELLI AND ASSOCIATES, INC. ALL RIGHTS RESERVED THE FIRM OF BORRELLI AND ASSOCIATES, INC. AND ITS SUBSIDIARY COMPANIES RESERVES ITS COMMON LAW COPYRIGHT AND OTHER APPLICABLE PROPERTY RIGHTS IN THESE PLANS. THESE PLANS ARE NOT TO BE REPRODUCED, CHANGED, OR COPIED IN ANY FORM OR MANNER WHATSOEVER, NOR ARE THEY TO BE ASSIGNED TO A THIRD PARTY WITHOUT FIRST OBTAINING THE WRITTEN PERMISSION AND CONSENT OF BORRELLI AND ASSOCIATES, INC. AND ITS SUBSIDIARY COMPANIES. IN THE EVENT OF AN UNAUTHORIZED REUSE OF THESE PLANS BY A THIRD PARTY, THE THIRD PARTY SHALL HOLD THE FIRM OF BORRELLI AND ASSOCIATES, INC. AND ITS SUBSIDIARY COMPANIES HARMLESS AND SHALL BEAR THE COST OF BORRELLI AND ASSOCIATES, INC. AND ITS SUBSIDIARY COMPANIES LEGAL FEES ASSOCIATED WITH DEFENDING AND ENFORCING THESE RIGHTS.


Borrelli & Associates, Inc.
Consulting Electrical Engineers
2032 N. Gateway Boulevard
Fresno, CA 93727
Phone: 559-233-4138
http://www.borrelliengineering.com/
ca-bai@borrelliengineering.com
BAI# 22126

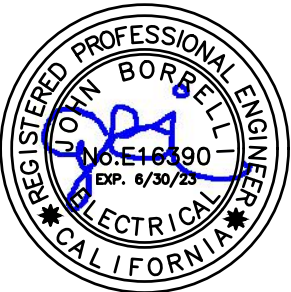

APPROVALS:
APPLICATION #
02-120316

IDENTIFICATION STAMP
DIV. OF THE STATE ARCHITECT
APP: 02-120316 INC:
REVIEWED FOR
SS ☒ FLS ☒ ACS ☒
DATE: 02/13/2023



DATE: 08-11-2022

MADERA UNIFIED SCHOOL DISTRICT
MADERA HIGH SCHOOL
KITCHEN HVAC RETROFIT
200 SOUTH L STREET
MADERA, CA. 93637

REVISIONS

1	
2	
3	
4	
5	


LAWRENCE
ENGINEERING GROUP
Fresno, CA 93720
7084 N. Maple Ave., Suite 101
(559) 431-0101
FAX (559) 431-1342

TITLE:
ELECTRICAL SITE PLAN

SHEET:
E2.01
PROJECT 21135



ROOM SCHEDULE			
###	ROOM NAME	###	ROOM NAME
1	LOBBY	20	HALL
2	OFFICE	21	DISH WASH
3	LIBRARY	22	DRY STROAGE
4	OFFICE	23	KITCHEN
5	UNIFORM STORAGE	24	STUDENT SERVING
6	PRACTICE	25	FACULTY SERVING
7	PRACTICE	26	FACULTY DINING
8	PRACTICE	27	VESTIBULE
9	INSTRUMENT STORAGE	28	MEN'S RESTROOM
10	BAND ROOM	29	WOMEN'S RESTROOM
11	FREEZER	30	STUDENT DINING
12	DAIRY	31	PRACTICE
13	MEAT	32	PRACTICE
14	VEGETABLE	33	PRACTICE
15	OFFICE	34	RECORD
16	LOCKER	35	CHORAL ROOM
17	TOILET	36	CLOSET
18	CUSTODIAN	37	MEN'S RESTROOM
19	JANITOR	38	WOMEN'S RESTROOM

SHEET NOTES #

1. EXISTING CONTROL PANEL TO BE REMOVED.

PARTIAL POWER & SIGNAL FLOOR PLAN
SCALE: 1/8"=1'-0"

PARTIAL DEMOLITION POWER & SIGNAL FLOOR PLAN
SCALE: 1/8"=1'-0"

APPROVALS:
APPLICATION #
02-120316

IDENTIFICATION STAMP
DIV. OF THE STATE ARCHITECT
APP: 02-120316 INC:
REVIEWED FOR
SS ☒ FLS ☒ ACS ☒
DATE: 02/13/2023



DATE: 08-11-2022

MADERA UNIFIED SCHOOL DISTRICT
MADERA HIGH SCHOOL
KITCHEN HVAC RETROFIT
200 SOUTH L STREET
MADERA, CA. 93637

REVISIONS
1
2
LAWRENCE
ENGINEERING GROUP
Fresno, CA 93720
7084 N. Maple Ave., Suite 101
(559) 431-0101


TITLE:
PARTIAL POWER & SIGNAL
FLOOR PLANS

SHEET:
E3.01
PROJECT: 21135

COPYRIGHT 2022 BY BORRELLI AND ASSOCIATES, INC. ALL RIGHTS RESERVED THE FIRM OF BORRELLI AND ASSOCIATES, INC. AND ITS SUBSIDIARY COMPANIES RESERVES ITS COMMON LAW COPYRIGHT AND OTHER APPLICABLE PROPERTY RIGHTS IN THESE PLANS. THESE PLANS ARE NOT TO BE REPRODUCED, CHANGED, OR COPIED IN ANY FORM OR MANNER WHATSOEVER, NOR ARE THEY TO BE ASSIGNED TO A THIRD PARTY WITHOUT FIRST OBTAINING THE WRITTEN PERMISSION AND CONSENT OF BORRELLI AND ASSOCIATES, INC. AND ITS SUBSIDIARY COMPANIES. IN THE EVENT OF AN UNAUTHORIZED REUSE OF THESE PLANS BY A THIRD PARTY, THE THIRD PARTY SHALL HOLD THE FIRM OF BORRELLI AND ASSOCIATES, INC. AND ITS SUBSIDIARY COMPANIES HARMLESS AND SHALL BEAR THE COST OF BORRELLI AND ASSOCIATES, INC. AND ITS SUBSIDIARY COMPANIES LEGAL FEES ASSOCIATED WITH DEFENDING AND ENFORCING THESE RIGHTS.

Borrelli & Associates, Inc.
Consulting Electrical Engineers
2032 N. Gateway Boulevard
Fresno, CA 93727
Phone: 559-233-4138
http://www.borrelliengineering.com/
ca-bai@borrelliengineering.com
BAI# 22126

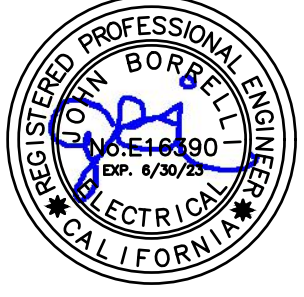

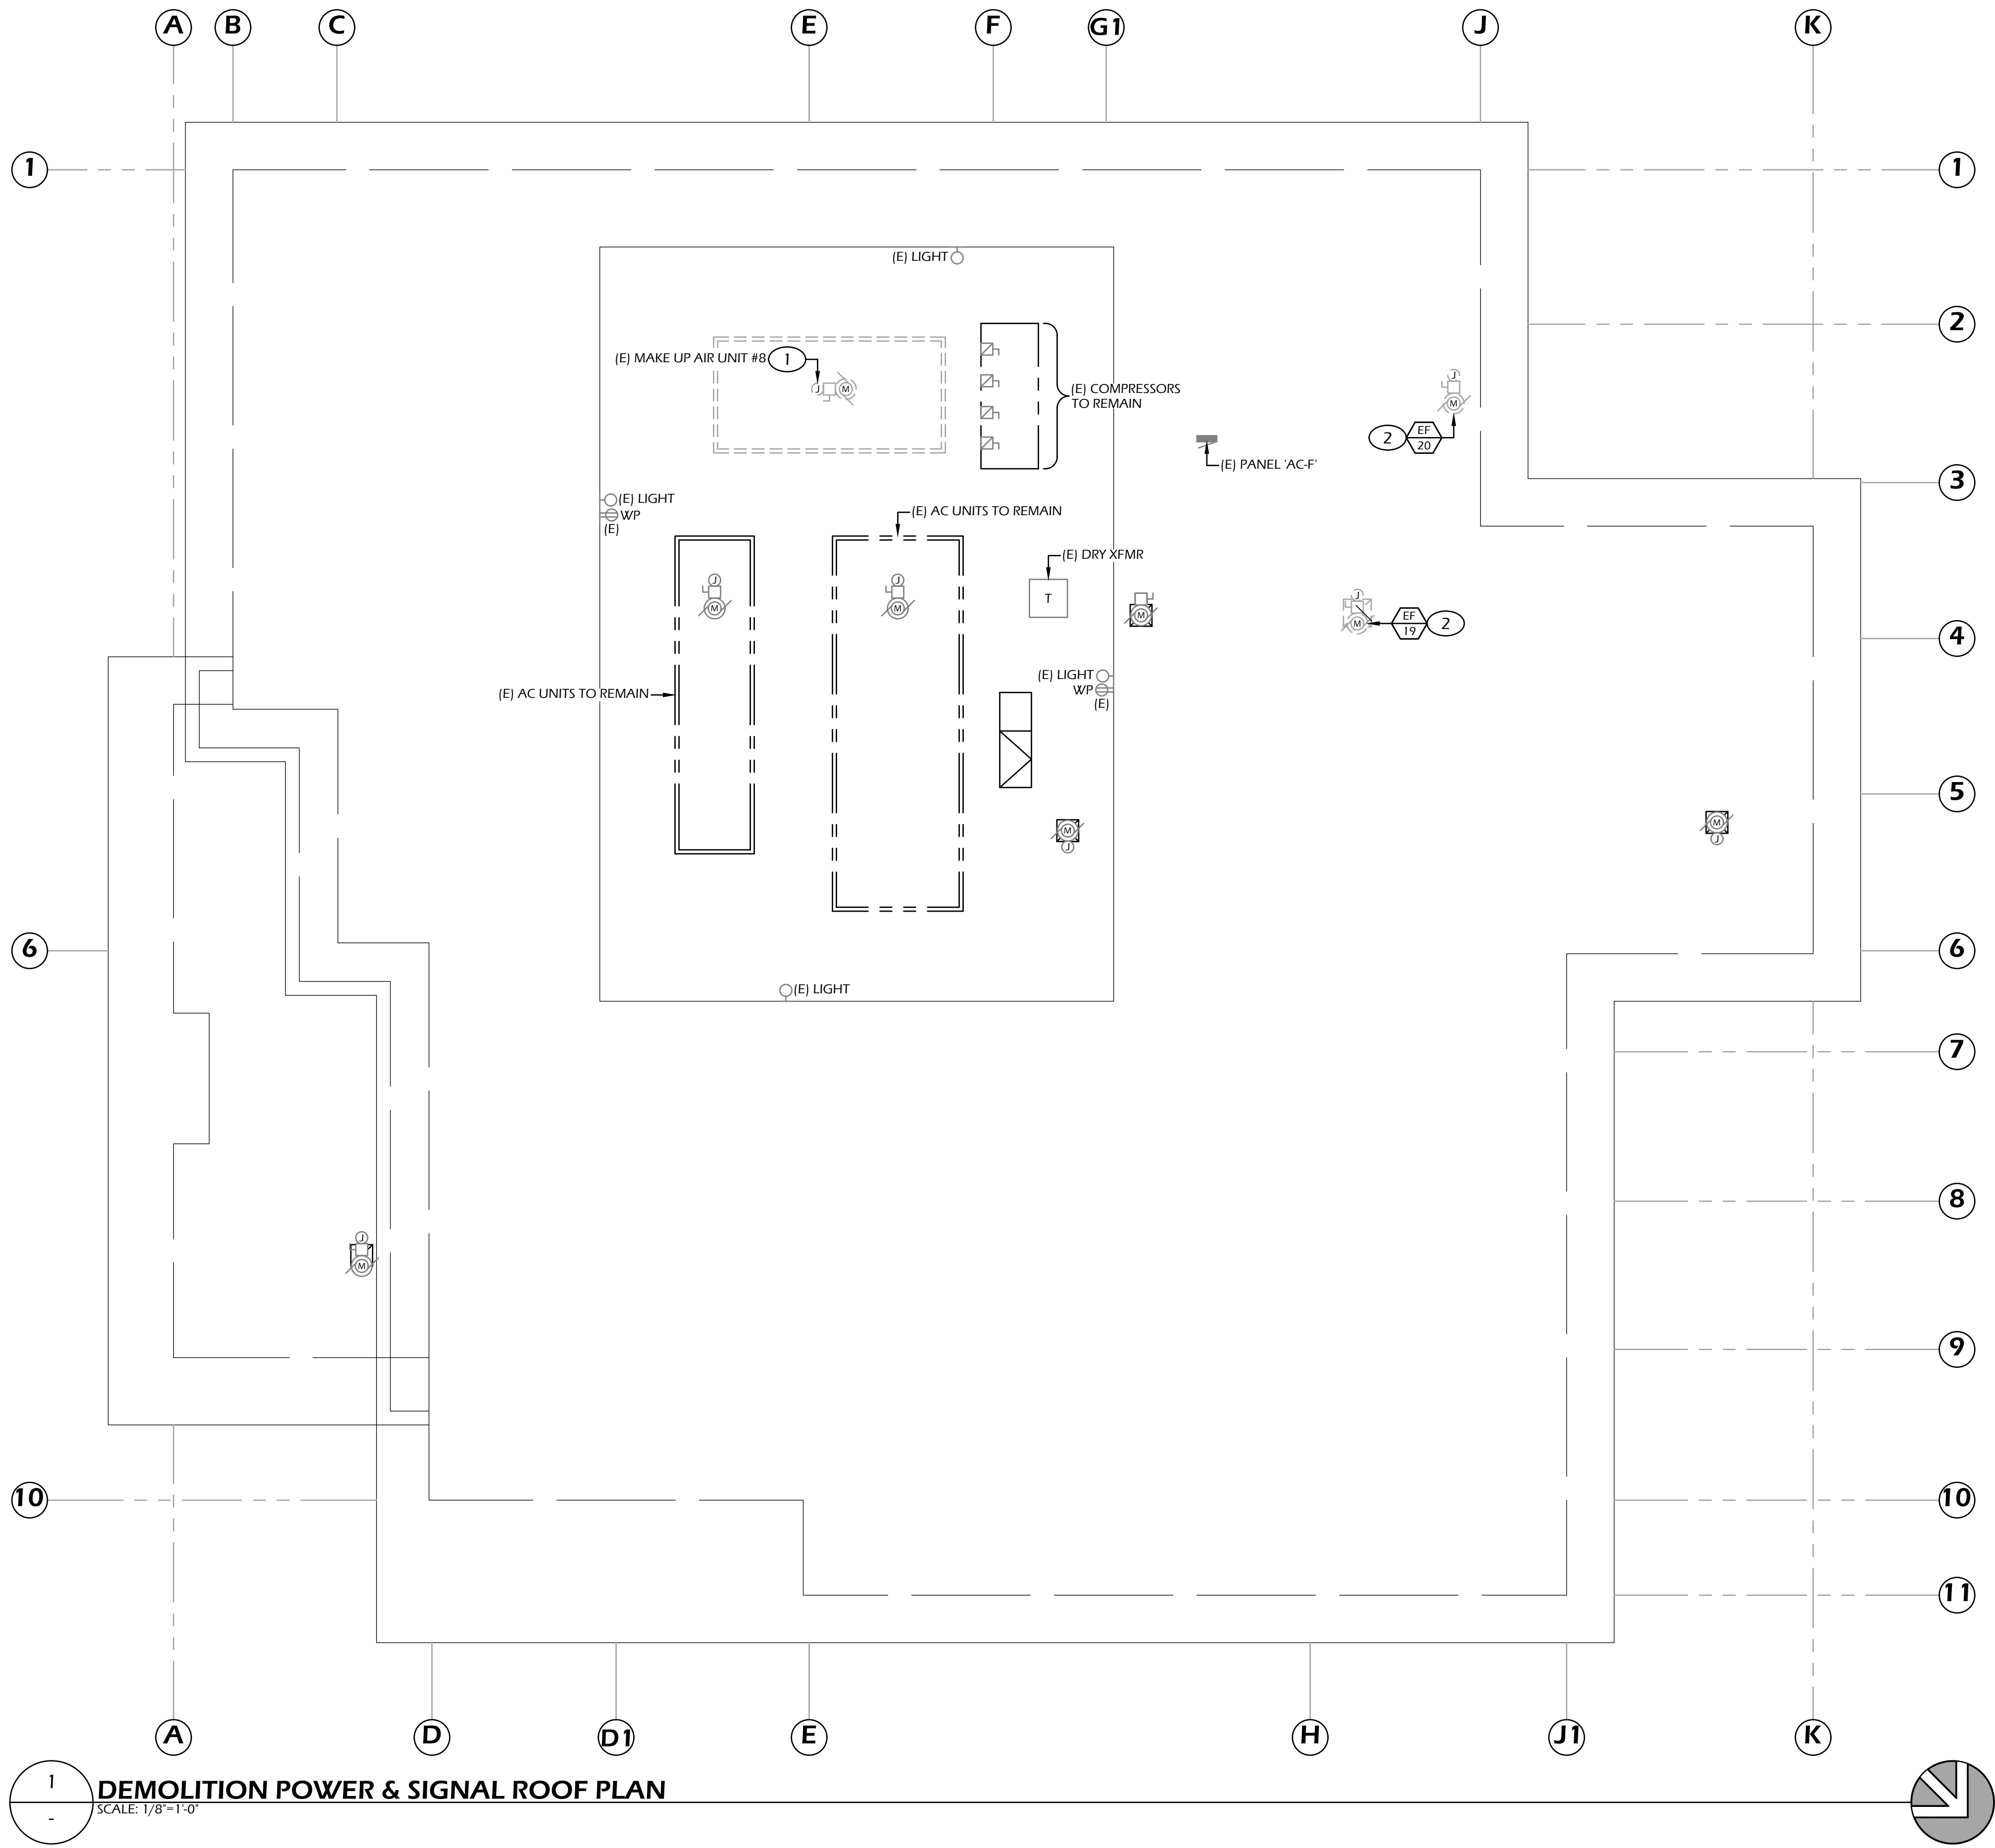

1
-
DEMOLITION POWER & SIGNAL ROOF PLAN
SCALE: 1/8"=1'-0"

- SHEET NOTES #
1.

DISCONNECT AND REMOVE THE POWER TO THE EXISTING MAKE UP AIR UNIT. DISCONNECT AND REMOVE THE EXISTING SWITCH DISCONNECT. REMOVE EXISTING CONDUIT UP TO ACCESSIBLE PLACE AND CAP OFF. PULL ALL CONDUCTORS BACK TO SOURCE.
2.

DISCONNECT AND REMOVE THE POWER TO THE EXISTING EXHAUST FAN. DISCONNECT AND REMOVE THE EXISTING SWITCH DISCONNECT. REMOVE THE EXISTING CONDUIT UP ACCESSIBLE POINT AND CAP OFF. PULL ALL CONDUCTORS BACK TO SOURCE.

APPROVALS:

APPLICATION #
02-120316

IDENTIFICATION STAMP
DIV. OF THE STATE ARCHITECT
APP: 02-120316 INC:
REVIEWED FOR
SS ☒ FLS ☒ ACS ☒
DATE: 02/13/2023

REGISTERED PROFESSIONAL ENGINEER
RYAN W. CARSON
No. M34846
Exp. 6-30-24
MECHANICAL
STATE OF CALIFORNIA

DATE: 08-11-2022

MADERA UNIFIED SCHOOL DISTRICT
MADERA HIGH SCHOOL
KITCHEN HVAC RETROFIT
200 SOUTH L STREET
MADERA, CA. 93637

REVISIONS

LAWRENCE
ENGINEERING GROUP
Fresno, CA 93720
7084 N. Maple Ave., Suite 101
(559) 431-1342
FAX (559) 431-0101

REGISTERED PROFESSIONAL ENGINEER
JOHN BORRELLI
No. M164390
Exp. 6/30/22
ELECTRICAL
STATE OF CALIFORNIA


TITLE:
DEMOLITION POWER &
SIGNAL ROOF PLAN


SHEET:
E3.02

PROJECT: 21135

COPYRIGHT 2022 BY BORRELLI AND ASSOCIATES, INC. ALL RIGHTS RESERVED THE FIRM OF BORRELLI AND ASSOCIATES, INC. AND ITS SUBSIDIARY COMPANIES RESERVES ITS COMMON LAW COPYRIGHT AND OTHER APPLICABLE PROPERTY RIGHTS IN THESE PLANS. THESE PLANS ARE NOT TO BE REPRODUCED, CHANGED, OR COPIED IN ANY FORM OR MANNER WHATSOEVER, NOR ARE THEY TO BE ASSIGNED TO A THIRD PARTY WITHOUT FIRST OBTAINING THE WRITTEN PERMISSION AND CONSENT OF BORRELLI AND ASSOCIATES, INC. AND ITS SUBSIDIARY COMPANIES. IN THE EVENT OF AN UNAUTHORIZED REUSE OF THESE PLANS BY A THIRD PARTY, THE THIRD PARTY SHALL HOLD THE FIRM OF BORRELLI AND ASSOCIATES, INC. AND ITS SUBSIDIARY COMPANIES HARMLESS AND SHALL BEAR THE COST OF BORRELLI AND ASSOCIATES, INC. AND ITS SUBSIDIARY COMPANIES LEGAL FEES ASSOCIATED WITH DEFENDING AND ENFORCING THESE RIGHTS.

Borrelli & Associates, Inc.
Consulting Electrical Engineers
2032 N. Gateway Boulevard
Fresno, CA. 93727
Phone: 559-233-4138
http://www.borrelliengineering.com/
ca-bai@borrelliengineering.com
BAI# 22126

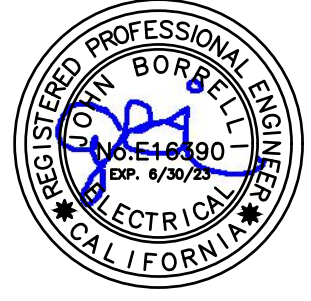

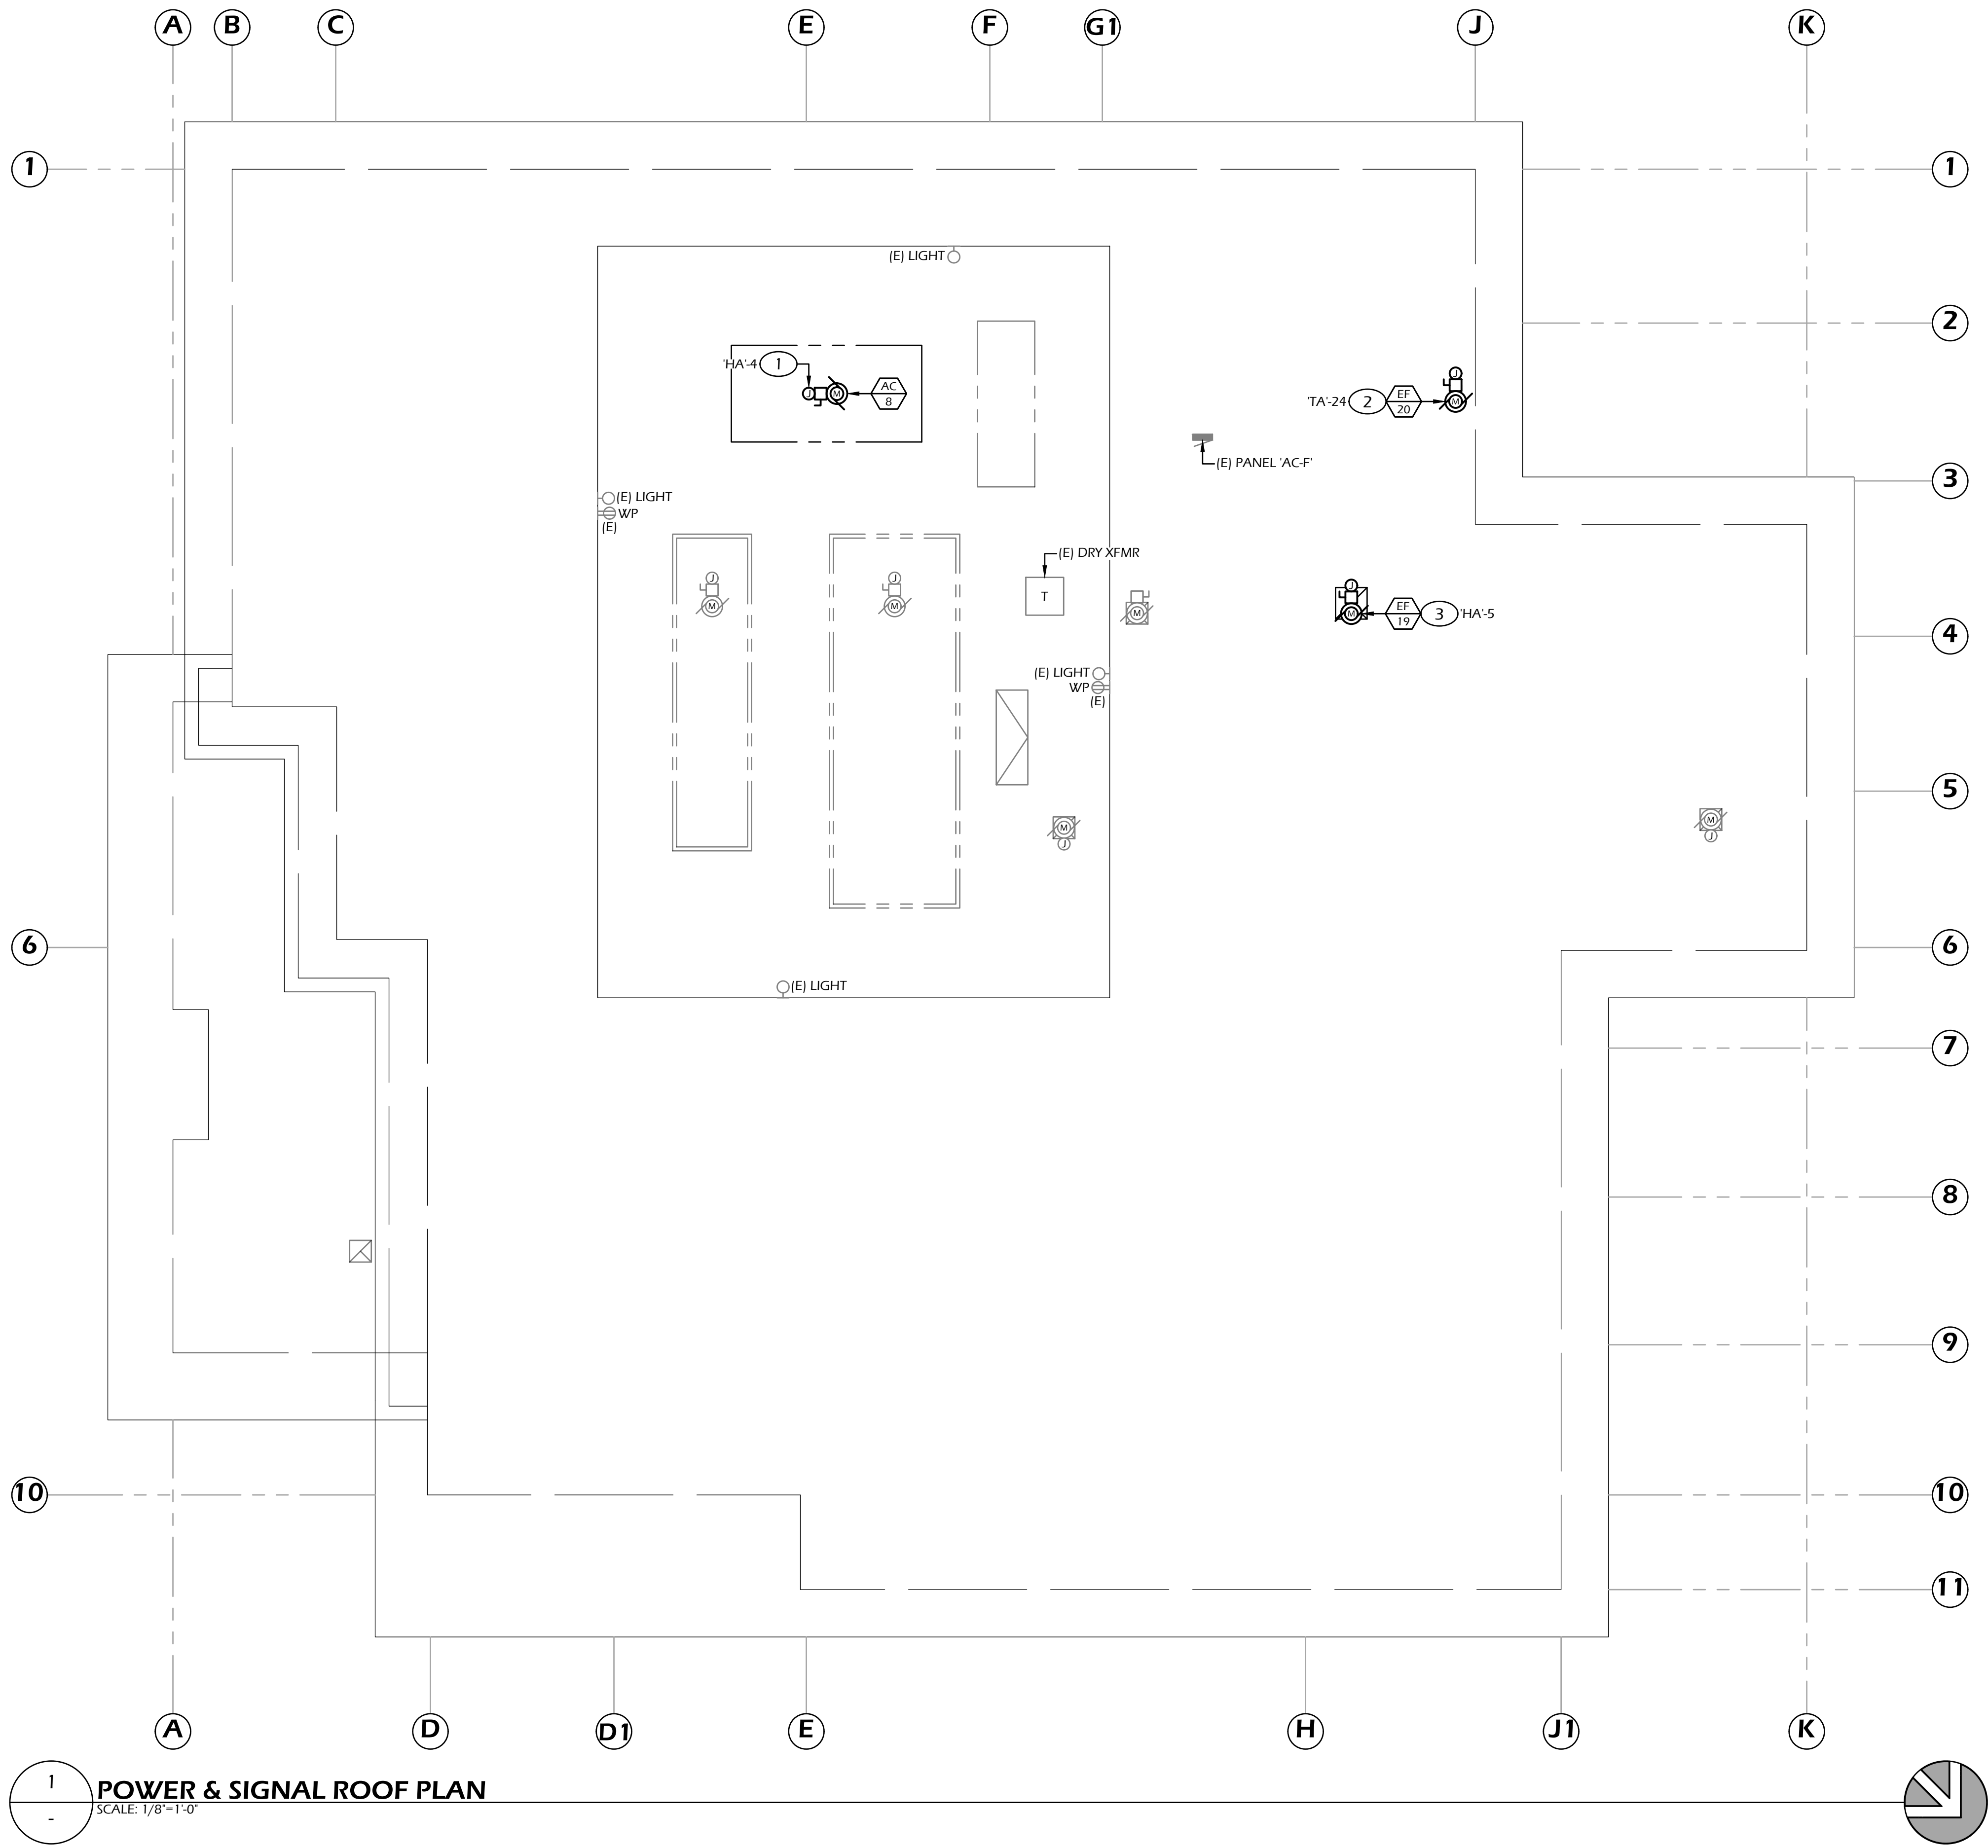

1
-
POWER & SIGNAL ROOF PLAN
SCALE: 1/8"=1'-0"

- SHEET NOTES** #
1. PROVIDE AND INSTALL NEW CONDUIT AND CONDUCTORS FOR THE NEW MAKE-UP AIR UNIT AC-8 AND MAKE ALL CONNECTIONS. REFER TO MECHANICAL SCHEDULE FOR CONDUIT AND CONDUCTOR SIZES. PROVIDE AND INSTALL NEW FUSED SWITCH DISCONNECT AND NEW CIRCUIT BREAKER AT PANEL 'HA' AND MAKE ALL CONNECTIONS.
 2. PROVIDE AND INSTALL NEW FUSED SWITCH DISCONNECT FOR THE NEW HOOD EXHAUST FAN. PROVIDE AND INSTALL NEW CONDUIT AND CONDUCTORS AND MAKE ALL CONNECTIONS. REFER TO MECHANICAL SCHEDULE FOR CONDUIT AND CONDUCTOR SIZES.
 3. PROVIDE AND INSTALL NEW FUSED SWITCH DISCONNECT FOR THE NEW HOOD EXHAUST FAN. PROVIDE AND INSTALL NEW CONDUIT AND CONDUCTORS. PROVIDE AND INSTALL NEW CIRCUIT BREAKER AT PANEL 'TA' FOR THE EXHAUST FAN. PROVIDE ALL MOUNTING HARDWARE AND MAKE ALL CONNECTIONS. REFER TO MECHANICAL SCHEDULE FOR CONDUIT AND CONDUCTOR SIZES.

APPROVALS:
APPLICATION #
02-120316

IDENTIFICATION STAMP
DIV. OF THE STATE ARCHITECT
APP: 02-120316 INC:
REVIEWED FOR
SS ☒ FLS ☒ ACS ☒
DATE: 02/13/2023



DATE: 08-11-2022

MADERA UNIFIED SCHOOL DISTRICT
MADERA HIGH SCHOOL
KITCHEN HVAC RETROFIT
200 SOUTH L STREET
MADERA, CA. 93637

REVISIONS
1
2
3
4
5
6
7
8
9
10
11


LAWRENCE
ENGINEERING GROUP
Fresno, CA 93720
7084 N. Maple Ave., Suite 101
(559) 431-0101
FAX (559) 431-1342


TITLE:
POWER & SIGNAL ROOF
PLAN

SHEET:
E3.03
PROJECT 21135

COPYRIGHT 2022 BY BORRELLI AND ASSOCIATES, INC. ALL RIGHTS RESERVED THE FIRM OF BORRELLI AND ASSOCIATES, INC. AND ITS SUBSIDIARY COMPANIES RESERVES ITS COMMON LAW COPYRIGHT AND OTHER APPLICABLE PROPERTY RIGHTS IN THESE PLANS. THESE PLANS ARE NOT TO BE REPRODUCED, CHANGED, OR COPIED IN ANY FORM OR MANNER WHATSOEVER, NOR ARE THEY TO BE ASSIGNED TO A THIRD PARTY WITHOUT FIRST OBTAINING THE WRITTEN PERMISSION AND CONSENT OF BORRELLI AND ASSOCIATES, INC. AND ITS SUBSIDIARY COMPANIES. IN THE EVENT OF AN UNAUTHORIZED REUSE OF THESE PLANS BY A THIRD PARTY, THE THIRD PARTY SHALL HOLD THE FIRM OF BORRELLI AND ASSOCIATES, INC. AND ITS SUBSIDIARY COMPANIES HARMLESS AND SHALL BEAR THE COST OF BORRELLI AND ASSOCIATES, INC. AND ITS SUBSIDIARY COMPANIES LEGAL FEES ASSOCIATED WITH DEFENDING AND ENFORCING THESE RIGHTS.

Borrelli & Associates, Inc.
Consulting Electrical Engineers
2032 N. Gateway Boulevard
Fresno, CA 93727
Phone: 559-233-4138
http://www.borrelliengineering.com/
ca-bai@borrelliengineering.com
BAI# 22126

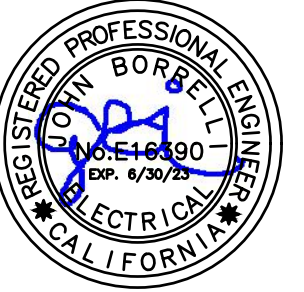

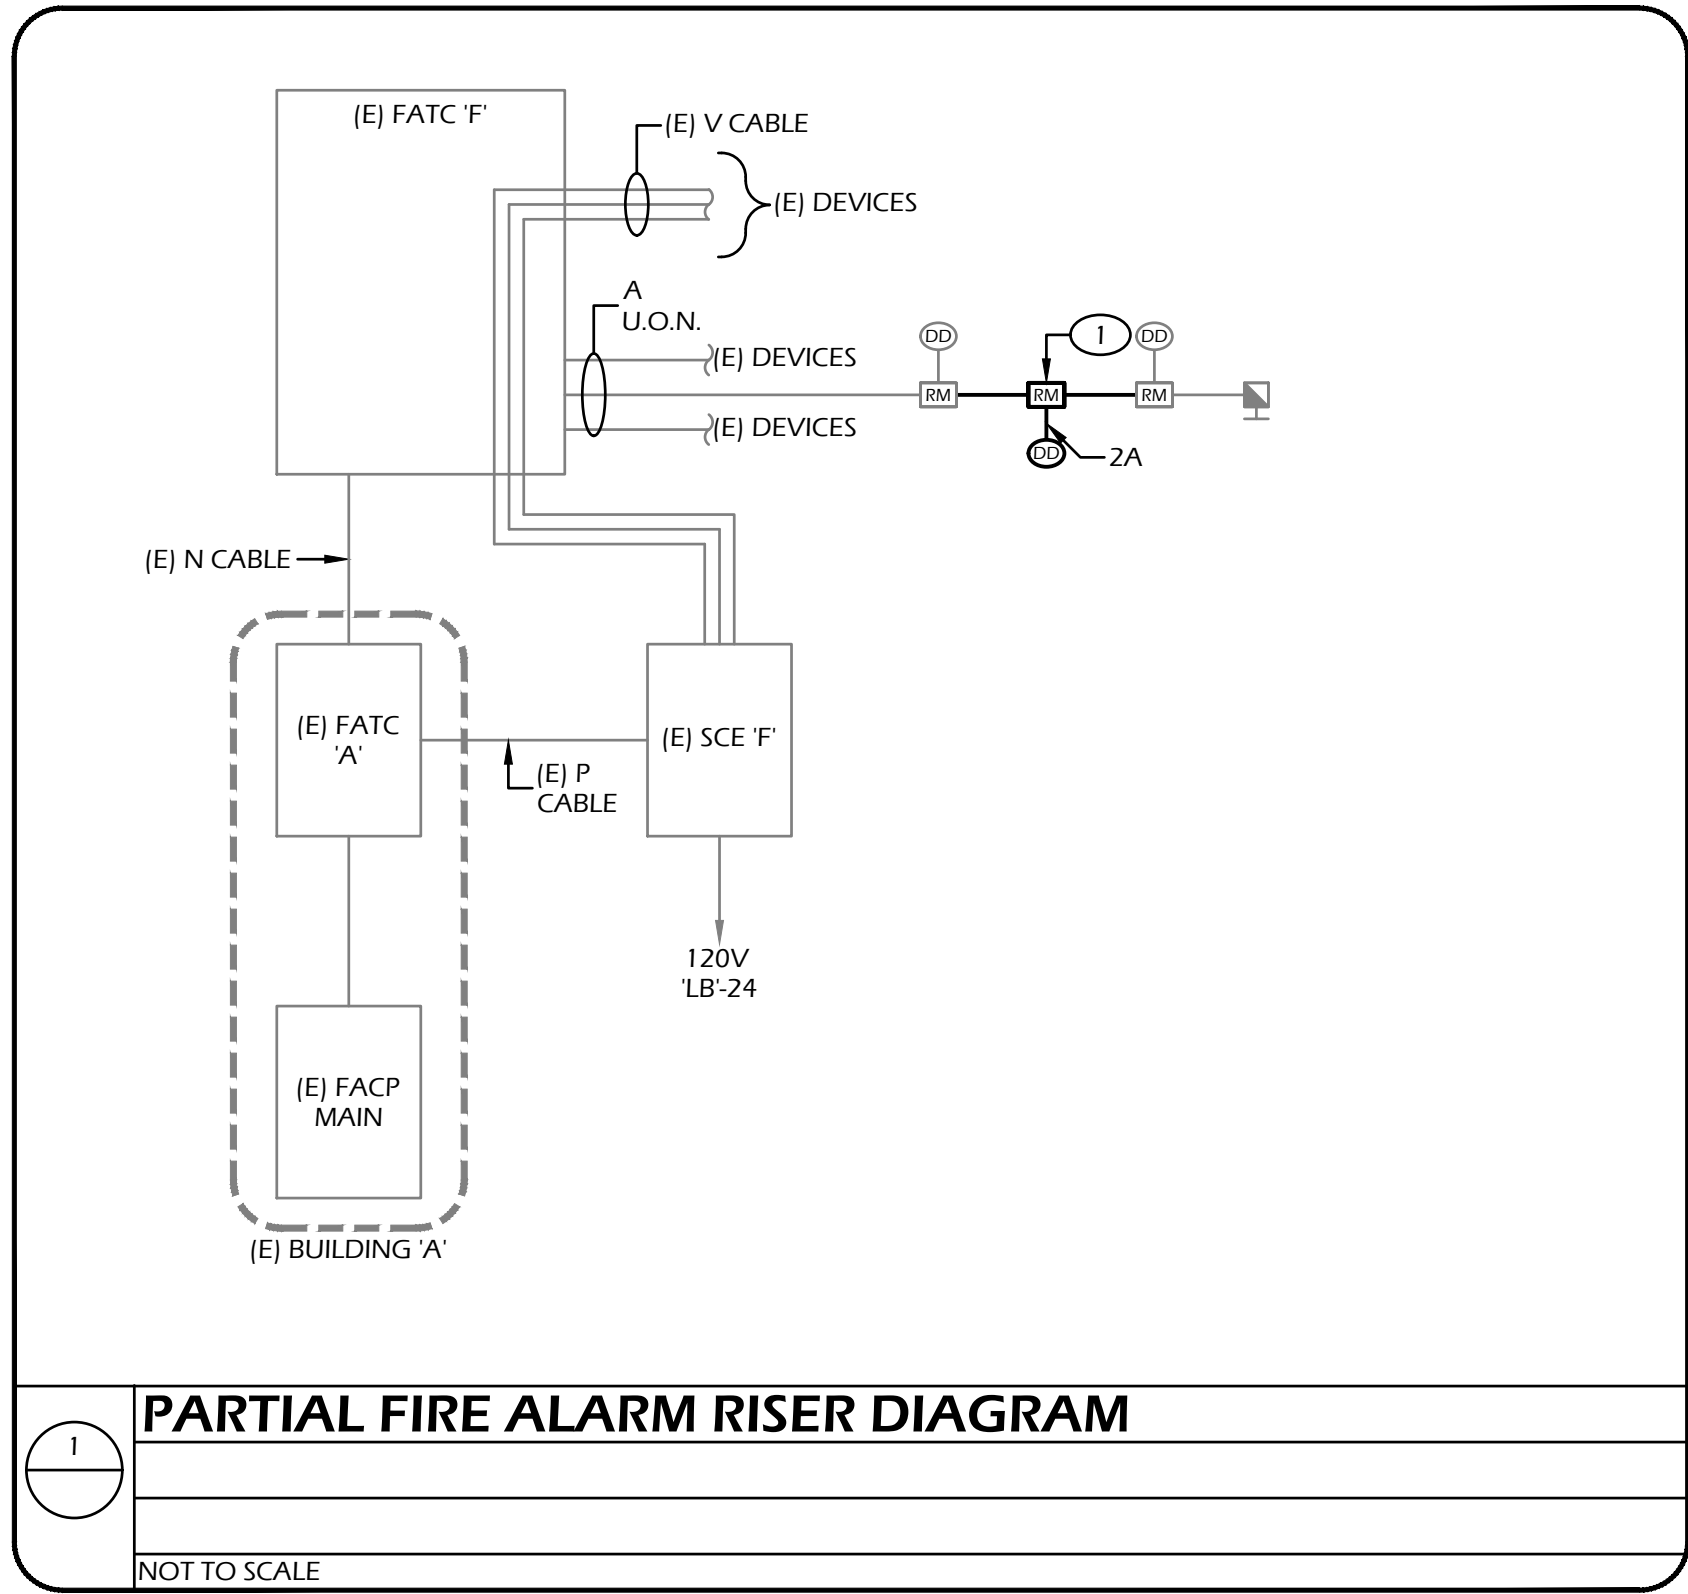

FIRE ALARM RECORD DOCUMENTS CABINET

- THE FIRE ALARM SYSTEM WORK SHALL INCLUDE A DOCUMENTATION CABINET, INSTALLED AT THE SYSTEM CONTROL PANEL OR OTHER APPROVED LOCATION PER NFPA 72, 7.7.2.
- THE DOCUMENTATION CABINET SHALL BE RED WITH A HINGED, LOCKING DOOR AND SHALL BE PROMINENTLY LABELED 'SYSTEM RECORD DOCUMENTS'.
- ALL RECORD AND TESTING DOCUMENTATION SHALL BE STORED INSIDE THE CABINET.
- CONTENTS SHALL BE ACCESSIBLE BY AUTHORIZED PERSONNEL ONLY.
- WHERE CABINET IS INSTALLED IN A LOCATION OTHER THAN THE SYSTEM CONTROL UNIT, ITS LOCATION SHALL BE IDENTIFIED AT THE SYSTEM CONTROL UNIT.
- PROVIDE SYSTEM DOCUMENTS AS APPLICABLE:
 - RECORD DRAWINGS/ AS-BUILTS
 - EQUIPMENT CUT SHEETS AND CA SFM LISTINGS
 - ALTERNATIVE MEANS AND METHODS
 - PERFORMANCE BASED DESIGN DOCUMENTATION (NFPA 72, 7.3.7)
 - SYSTEM RECORD OF COMPLETION AND ANY SUPPLEMENTAL INSPECTION AND TESTING DOCUMENTATION (NFPA 72, 7.8.2)
 - EMERGENCY RESPONSE PLAN (NFPA 72, 7.3.8)
 - EVALUATION DOCUMENTATION (NFPA 72, 7.3.9)
 - RISK ANALYSIS DOCUMENTATION (NFPA 72, 7.3.6)
 - SOFTWARE AND FIRMWARE CONTROL DOCUMENTATION (NFPA 72, 23.2.2)

FIRE ALARM OPERATION MATRIX

INPUT	OUTPUT			
	SHUTDOWN HVAC	ANNUNCIATE TROUBLE AT FACP	ANNUNCIATE SUPERVISORY AT FACP	TRANSMIT SIGNAL TO CENTRAL STATION
POWER FAILURE		●	●	●
DUCT SMOKE DETECTORS	●	●	●	●

FIRE ALARM SYSTEM NOTES

- APPLICABLE STANDARD NFPA 72, AS ADOPTED AND AMENDED IN CBC CHAPTER 35.
- ALL WORK AND MATERIALS SHALL COMPLY WITH THE LATEST REGULATIONS OF THE STATE FIRE MARSHAL, CALIFORNIA CODE OF REGULATIONS, SERVING UTILITY COMPANIES, AND OTHER APPLICABLE STATE ORDINANCES. NOTHING IN THESE PLANS OR SPECIFICATIONS IS TO BE CONSTRUED AS TO PERMIT WORK NOT CONFORMING TO THESE CODES. WHERE WORK OF A HIGHER DEGREE IS INDICATED IN THE PLANS OR SPECIFICATIONS THIS REQUIREMENT SHALL GOVERN.
- THE FIRE ALARM SYSTEM DESIGN IS A 'COMPLETE PLAN SUBMITTAL'. THE CONTRACTOR SHALL INSTALL THE SYSTEM AS SHOWN AND AS HEREIN SPECIFIED.
- ALARM INDICATING DEVICES OF A FIRE ALARM SYSTEM INTENDED TO ALERT ALL OCCUPANTS SHALL BE SO LOCATED AND UNOBSTRUCTED AS TO CAUSE A LEVEL OF AUDIBILITY OF NOT LESS THAN 15 DB ABOVE AMBIENT NOISE LEVELS MEASURED FOUR FEET ABOVE THE FLOOR INSIDE BUILDING. AMBIENT NOISE LEVELS SHALL BE CONSTRUED TO MEAN THAT WHICH CAN NORMALLY BE EXPECTED TO EXIST WHEN THE FACILITY, BUILDING, ROOM OR AREA IS FUNCTIONING UNDER NORMAL OPERATIVE OR WORKING CONDITIONS.
- UPON COMPLETION OF THE INSTALLATION OF THE FIRE PROTECTIVE SIGNALING EQUIPMENT, A SATISFACTORY TEST OF THE ENTIRE SYSTEM SHALL BE MADE IN THE PRESENCE OF THE ENFORCING FIRE AGENCY PER CHAPTER 14, NFPA 72, AND A CERTIFICATE OF COMPLETION SHALL BE PROVIDED TO THE OWNER PER CHAPTER 7, NFPA 72 AND THE CALIFORNIA FIRE CODE, SECTION 907.7.
- INSTALLATION OF THE SYSTEMS SHALL NOT BE STARTED UNTIL DETAILED DESIGN DOCUMENTS AND SPECIFICATION, INCLUDING STATE FIRE MARSHAL LISTING NUMBERS FOR EACH COMPONENT OF THE SYSTEM, HAS BEEN APPROVED BY DSA.
- AUDIBLE DEVICES SHALL BE SYNCHRONIZED TEMPORAL CODE 3 PATTERN EXCEPT WHERE INDICATED ELSEWHERE.
- ALARM SIGNALS DO TO CARBON MONOXIDE(CO) DETECTORS SHALL BE DISTINCT AND 'DESCRIPTIVELY ANNUNCIATED' FROM FIRE ALARM, CO SUPERVISORY, AND CO TROUBLE SIGNALS. FURTHERMORE, THE CO ALARM SIGNAL SHOULD TAKE PRECEDENCE OVER SUPERVISORY OR TROUBLE SIGNALS. CO DETECTOR TROUBLE SIGNALS MUST BE INDICATED VISUALLY AND AUDIBLY AT THE CONTROL PANEL AND SUPERVISING STATION. AUDIBLE DO TO A CO ALARM NOTIFICATION SHALL BE PROVIDED AS A TEMPORAL 4 OR VIA A CODED VOICE MESSAGE OVER THE VOICE EVACUATION SYSTEM.
- WALL MOUNTED VISIBLE NOTIFICATION DEVICES SHALL HAVE THEIR BOTTOMS MOUNTED AT 80" MINIMUM AND 96" MAXIMUM FROM FINISHED FLOOR.
- WALL MOUNTED AUDIBLE NOTIFICATION DEVICES SHALL HAVE THEIR TOPS MOUNTED AT 90" FROM FINISHED FLOOR AND NO CLOSER THE 6' TO A HORIZONTAL STRUCTURE.
- ALL FIRE PROTECTION SIGNALING COMPONENTS SHALL BE ONLY THOSE APPROVED AND LISTED IN THE STATE FIRE MARSHAL'S LISTING SERVICE. AN ITEMIZED MATERIALS LIST SHOWING MAKE, MODEL NUMBER AND ITS CORRESPONDING STATE FIRE MARSHAL'S LISTING NUMBER SHALL BE FURNISHED TO THE PROJECT INSPECTOR. UPON COMPLETION OF THE INSTALLATION OF THE FIRE PROTECTIVE SIGNALING EQUIPMENT, A SATISFACTORY TEST OF THE ENTIRE SYSTEM SHALL BE MADE IN THE PRESENCE OF THE LOCAL FIRE AUTHORITY WITH I.O.R. INSTALLATION REQUIREMENTS SHALL BE PER NFPA 72, CALIFORNIA BUILDING CODE, AND CALIFORNIA FIRE CODE.
- THE FIRE ALARM SYSTEM SHALL TRANSMIT THE ALARM, SUPERVISORY, AND TROUBLE SIGNALS TO AN APPROVED SUPERVISING STATION IN ACCORDANCE WITH NFPA 72. THE SUPERVISING STATION SHALL BE LISTED AS EITHER UL/ULP (CENTRAL STATION) OR ULJS (REMOTE AND PROPRIETARY) BY UNDERWRITERS LABORATORY (UL) OR SHALL COMPLY WITH THE REQUIREMENTS OF STANDARD FM 301.1.
- ALL PENETRATIONS THROUGH RATED ASSEMBLIES REQUIRING OPENING PROTECTION SHALL BE PROVIDED WITH A PENETRATION FIRE STOP SYSTEM AS IDENTIFIED IN CBC CHAPTER 7, UL OR OTHER APPROVED LAB TESTING CRITERIA. APPROVED TYPES OF MATERIALS SHALL BE IDENTIFIED WITHIN THE PROJECT SPECIFICATIONS WITHIN THE FIRE ALARM SECTION.
- POWER SUPPLIES WITHIN THE FACP AND SCE ARE TO ACCOMMODATE THE CONNECTED FIRE ALARM LOADS.
- THE CONTRACTOR SHALL ADJUST/INSTALL ALL DEVICES TO MAXIMIZE PERFORMANCE AND TO MINIMIZE FALSE ALARMS.
- DSA, ARCHITECT/ENGINEER AND OWNER SHALL BE NOTIFIED A MINIMUM OF 48 HOURS PRIOR TO THE FINAL INSPECTION AND/OR TESTING.
- AFTER SUCCESSFUL TESTING OF THE FIRE ALARM SYSTEM, COMPLETE THE NFPA 72 RECORD OF COMPLETION AND PROVIDE COPIES TO THE ARCHITECT, OWNER, LOCAL FIRE AUTHORITY, AND DSA (VIA THE PROJECT INSPECTOR).
- A STAMPED SET OF APPROVED FIRE ALARM DESIGN DOCUMENTS SHALL BE ON THE JOB SITE AND USED FOR INSTALLATION.
- ANY DISCREPANCIES BETWEEN THE DRAWINGS AND THE CODE OR RECOGNIZED STANDARDS SHALL BE BROUGHT TO THE ATTENTION OF DSA AND THE ARCHITECT/ENGINEER OF THE PROJECT.
- DIVISION 26/28 SHALL PROVIDE FIRE ALARM WIRING AND CONTROL WITH A FIRE ALARM RELAY MODULE AT EACH HVAC UNIT. DIVISION 23 HVAC/CONTROL CONTRACTOR SHALL PROVIDE CONTROL WIRING FROM THE FIRE ALARM RELAY MODULE TO THE HVAC UNIT SHUTOFF RELAY. MAKE ALL CONNECTIONS.
- PROVIDE ALL REQUIRED FIRE ALARM PANEL SYSTEM CARDS, HARDWARE, ETC. FOR A FULLY FUNCTIONAL SYSTEM. PROVIDE ALL FIRE ALARM ZONE INDICATORS AND SCHEDULES AT THE FIRE ALARM CONTROL PANEL AND REMOTE ANNUNCIATORS (WHEN REMOTE ANNUNCIATORS ARE USED).
- AUDIBLE DEVICES SHALL PROVIDE A SOUND PRESSURE LEVEL OF 15 DECIBELS (DBA) ABOVE THE AVERAGE AMBIENT SOUND LEVEL OR FIVE DBA ABOVE THE MAXIMUM SOUND LEVEL HAVING A DURATION OF AT LEAST 60 SECONDS, WHICHEVER IS GREATER, IN EVERY OCCUPIABLE SPACE WITHIN THE BUILDING.
- VISIBLE DEVICES SHOULD NOT EXCEED TWO FLASHES PER SECOND AND SHOULD NOT BE SLOWER THAN ONE FLASH EVERY SECOND. THE DEVICE SHALL HAVE A PULSING LIGHT SOURCE NOT LESS THAN 15 CANDELLA. VISIBLE DEVICES WITHIN SAME ROOM SHALL BE SYNCHRONIZED.
- UNDERGROUND AND EXTERIOR CONDUITS TO HAVE WATER TIGHT FITTINGS AND WIRE TO BE APPROVED FOR WET LOCATIONS.
- ALL FIRE ALARM WIRING SHALL BE FPLOR FPLP (FIRE POWER LIMITED OR FIRE POWER LIMITED PLENUM) AS REQUIRED FOR APPLICATION. WIRING IN CONDUIT ABOVE GROUND MAY BE TYPE THHN OR THWN.
- PER CEC STANDARDS, ALL WIRING IS TO BE PULLED THROUGH EACH JUNCTION BOX AND CONNECTED DIRECTLY TO EACH FIRE DEVICE. DO NOT SPLICE THE WIRE. ALL BOXES TO BE SIZED PER CEC.
- SMOKE DETECTORS SHALL NOT BE ANY CLOSER THAN 1' FROM FIRE SPRINKLERS OR 3' FROM ANY SUPPLY DIFFUSER. IN AREA OF CONSTRUCTION OR POSSIBLE DAMAGE/CONTAMINATION ON NEWLY INSTALLED FIRE ALARM, DEVICES SHALL BE COVERED UNTIL THAT AREA IS READY TO BE TURNED OVER TO THE OWNER.
- ALL FIRE ALARM CIRCUITS SHALL BE IN CONDUIT, SURFACE RACEWAY OR OPEN RUN ABOVE CEILINGS, UNDER FLOORS AND IN WALLS IN A NEAT AND PROTECTED MANNER AS INDICATED ON DESIGN DOCUMENTS. EXPOSED CIRCUITS ARE ONLY PERMITTED WHEN NOTED AS EXPOSED ON DESIGN DOCUMENTS.
- FIRE ALARM PANEL, REMOTES, AND COMPONENTS SHALL BE SECURED TO MOUNTING SURFACES PER MANUFACTURERS SPECIFICATIONS. NO SINGLE DEVICE SHALL EXCEED 20 LBS. WITHOUT SPECIAL MOUNTING DETAILS.
- A DEDICATED BRANCH CIRCUIT SHALL BE PROVIDED FOR FIRE ALARM EQUIPMENT. THIS CIRCUIT SHALL BE ENERGIZED FROM THE COMMON USE AREA PANEL AND SHALL HAVE NO OTHER OUTLETS. THE BREAKER SHALL HAVE A RED LOCKING DEVICE TO BLOCK THE HANDLE IN THE "ON" POSITION. THE CIRCUIT BREAKER SHALL BE LABELED "FIRE ALARM CIRCUIT CONTROL." CIRCUIT ID TO BE LABELED AT FIRE PANEL/EXTENDERS.
- THE INSTALLING CONTRACTOR SHALL PROVIDE A COMPLETED 'SYSTEM RECORD OF COMPLETION' PER NFPA 72, FIGURE 17.8.2.
- FIRE ALARM CONTROL PANELS AND REMOTE ANNUNCIATORS SHALL BE INSTALLED WITH THEIR BOTTOMS MOUNTED AT 48" ABOVE THE FINISHED FLOOR.
- MICROPHONES ASSOCIATED WITH EMERGENCY VOICE ALARM COMMUNICATION SYSTEMS (EVAC) SHALL BE ACCESSIBLE FOR USE, INSTALLED IN COMPLIANCE WITH CBC SECTIONS 11B-305 AND 11B-308.
- THE INSTALLING CONTRACTOR SHALL PROVIDE SYSTEM PROGRAMMING FOR SUPERVISORY MONITORING PER CBC SECTION 901.6.2.
- SUPERVISORY MONITORING SHALL BE TESTED AND VERIFIED AS SENDING CORRECT SIGNALS IN CONJUNCTION WITH FINAL ACCEPTANCE TEST.
- OWNER SHALL BE RESPONSIBLE FOR ESTABLISHING A FIRE SYSTEM MONITORING CONTRACT OR PROVISIONS.

FIRE ALARM SYMBOL LIST

SYMBOL	DEVICE TYPE	MANUFACTURER AND MODEL	CSFM LISTING NUMBER
MAIN	(E) FIRE ALARM CONTROL PANEL (FACP)	GAMEWELL #E3BB-RD/INCC	7165-1703:0176
	(E) FIRE ALARM TERMINAL CABINET (FATC)	GAMEWELL #FIREFORCE 8	N/A
	(E) SIGNAL CIRCUIT EXTENDER (SCE)	GAMEWELL #HPFF8 GAMEWELL #SCE-95	N/A
	DUCT DETECTOR DUCT DETECTOR HOUSING	GAMEWELL #ASD-PL2FR GAMEWELL #DNRW	7272-1703:0121
	CONTROL RELAY MODULE	SYSTEM SENSOR #AOM-2RF	7300-1703:0102
CABLE LEGEND			
A	INITIATION CABLE ABOVE GROUND	WEST-PENN #D990	7161-0859:101
	INITIATION CABLE UNDERGROUND	WEST-PENN #AQ225	7161-0859:101
V	VISUAL CABLE ABOVE GROUND	WEST-PENN #227	7161-0859:101
P	POWER CABLE ABOVE GROUND	WEST-PENN #998	7161-0859:101
	POWER CABLE UNDERGROUND	WEST-PENN #AQ227	7161-0859:101
N	NETWORK CABLE	WEST-PENN #AQ225	7161-0859:101

NOTES:

- PROVIDE ALL ACCESSORIES FOR FULLY FUNCTIONAL SYSTEM.

CALIFORNIA CODE OF REGULATIONS

PARTIAL LIST OF APPLICABLE CODES AS OF JANUARY 1, 2020*

2022 CALIFORNIA ADMINISTRATIVE CODE (CAC), PART 1, TITLE 24 CCR*
2019 CALIFORNIA BUILDING CODE (CBC), PART 2, TITLE 24 CCR (2018 INTERNATIONAL BUILDING CODE, VOL. 1 & 2, AND 2019 CALIFORNIA AMENDMENTS)
2019 CALIFORNIA ELECTRICAL CODE (CEC), PART 3, TITLE 24 CCR (2017 NATIONAL ELECTRICAL CODE AND 2019 CALIFORNIA AMENDMENTS)
2019 CALIFORNIA MECHANICAL CODE (CMC), PART 4, TITLE 24 CCR (2018 IAPMO UNIFORM MECHANICAL CODE AND 2019 CALIFORNIA AMENDMENTS)
2019 CALIFORNIA PLUMBING CODE (CPC), PART 5, TITLE 24 CCR (2018 IAPMO UNIFORM PLUMBING CODE AND 2019 CALIFORNIA AMENDMENTS)
2019 CALIFORNIA ENERGY CODE (CEC), PART 6, TITLE 24 CCR
2019 CALIFORNIA FIRE CODE (CFC), PART 9, TITLE 24 CCR (2018 INTERNATIONAL FIRE CODE AND 2019 CALIFORNIA AMENDMENTS)
2019 CALIFORNIA EXISTING BUILDING CODE (CEBC), PART 10, TITLE 24 CCR (2018 INTERNATIONAL EXISTING BUILDING CODE AND 2019 CALIFORNIA AMENDMENTS)
2019 CALIFORNIA GREEN BUILDING STANDARDS CODE (CALGREEN), PART 11, TITLE 24 CCR
2019 CALIFORNIA REFERENCED STANDARDS CODE, PART 12, TITLE 24 CCR
TITLE 19 CCR, PUBLIC SAFETY, STATE FIRE MARSHAL REGULATIONS
2016 ASME A17.1/CSA B44-13 SAFETY CODE FOR ELEVATORS AND ESCALATORS (PER 2019 CBC PART 2 CH 35)NOTE: CAL/OSHA ELEVATOR UNIT ENFORCES CCR TITLE 8 AND USES THE 2004 ASME A17.1 BY ADOPTION.

*ALL PARTS OF THE 2019 CALIFORNIA BUILDING CODE BECOME EFFECTIVE JANUARY 1, 2020 EXCEPT THE EFFECTIVE DATE FOR THE USE OF THE 2019 BUILDING ENERGY EFFICIENCY STANDARDS (TITLE 24, PART 1, CHAPTER 10) IS JANUARY 8, 2019 AND THE EFFECTIVE DATE FOR THE USE OF THE CALIFORNIA ADMINISTRATIVE CODE (TITLE 24, PART 1, CHAPTER 4) IS JANUARY 8, 2019.

PARTIAL LIST OF APPLICABLE STANDARDS

NFPA 13 - STANDARD FOR THE INSTALLATION OF SPRINKLER SYSTEMS (CA AMENDED) - 2016 EDITION
NFPA 14 - STANDARD FOR THE INSTALLATION OF STANDPIPE AND HOSE SYSTEMS (CA AMENDED) - 2016 EDITION
NFPA 17 - STANDARD FOR DRY CHEMICAL EXTINGUISHING SYSTEMS - 2017 EDITION
NFPA 17A - STANDARD FOR WET CHEMICAL EXTINGUISHING SYSTEMS - 2017 EDITION
NFPA 20 - STANDARD FOR THE INSTALLATION OF STATIONARY PUMPS FOR FIRE PROTECTION - 2016 EDITION
NFPA 22 - STANDARD FOR WATER TANKS FOR PRIVATE FIRE PROTECTION - 2013 EDITION
NFPA 24 - STANDARD FOR THE INSTALLATION OF PRIVATE FIRE SERVICE MAINS AND THEIR APPURTENANCES (CA AMENDED) - 2016 EDITION
NFPA 72 - NATIONAL FIRE ALARM AND SIGNALING CODE (CA AMENDED) - 2016 EDITION
NFPA 80 - STANDARD FOR FIRE DOORS AND OTHER OPENING PROTECTIVES - 2016 EDITION
NFPA 2001 - STANDARD ON CLEAN AGENT FIRE EXTINGUISHING SYSTEMS (CA AMENDED) - 2015 EDITION
UL 300 - STANDARD FOR FIRE TESTING OF FIRE EXTINGUISHING SYSTEMS FOR PROTECTION OF COMMERCIAL COOKING EQUIPMENT - 2005 (R2010)
UL 464 - AUDIBLE SIGNALING DEVICES FOR FIRE ALARM AND SIGNALING SYSTEMS, INCLUDING ACCESSORIES - 2003 EDITION
UL 521 - STANDARD FOR HEAT DETECTORS FOR FIRE PROTECTIVE SIGNALING SYSTEMS - 1999 EDITION
UL 1971 - STANDARD FOR SIGNALING DEVICES FOR THE HEARING IMPAIRED - 2002 (R2010)
ICC 300 - STANDARD FOR BLEACHERS, FOLDING AND TELESCOPIC SEATING, AND GRANDSTANDS - 2017 EDITION

FOR A COMPLETE LIST OF APPLICABLE NFPA STANDARDS REFER TO 2019 CBC (SFM) CHAPTER 35 AND CALIFORNIA FIRE CODE CHAPTER 80.

SEE CALIFORNIA BUILDING CODE CHAPTER 35 FOR STATE OF CALIFORNIA AMENDMENTS TO THE NFPA STANDARDS.

SYSTEM DESCRIPTION

- THE SYSTEM SHOWN IS AN EXISTING MANUAL AND ADDRESSABLE SYSTEM.
- CLASS A WIRING METHOD IS UTILIZED FOR ALL SIGNALING CIRCUITS.

SCOPE OF FIRE ALARM WORK

THE FIRE ALARM SYSTEM CONSISTS OF ADDING NEW FIRE ALARM DUCT DETECTORS FOR THE NEW AIR HANDLERS ON THE ROOF.

SHEET NOTES

- CAREFULLY DISCONNECT WIRING FROM THE EXISTING RELAY CONTROL MODULE AND DUCT DETECTOR AND DISCARD DEVICES. PULL WIRING BACK TO PREVIOUS DEVICE AND NEXT DEVICE AND CONNECT NEW RELAY MODULE AND DUCT DETECTOR AS SHOWN ON THE RISER DIAGRAM AFTER INSTALLATION OF NEW MAKE-UP AIR UNIT. MAKE ALL CONNECTIONS FOR A FULLY FUNCTIONING SYSTEM.

**Borrelli & Associates, Inc.**
Consulting Electrical Engineers
2032 N. Gateway Boulevard
Fresno, CA 93727
Phone: 559-233-4138
http://www.borrelliengineering.com/
ca-bai@borrelliengineering.com
BAI# 22126



APPROVALS:

APPLICATION #
02-120316

IDENTIFICATION STAMP
DIV. OF THE STATE ARCHITECT
APP: 02-120316 INC:
REVIEWED FOR
SS ☒ FLS ☒ ACS ☒
DATE: 02/13/2023



DATE: 08-11-2022


MADERA UNIFIED SCHOOL DISTRICT
MADERA HIGH SCHOOL
KITCHEN HVAC RETROFIT
200 SOUTH L STREET
MADERA, CA. 93637

REVISIONS	
	△
	△
	△
	△
	△

LAWRENCE
ENGINEERING GROUP
Fresno, CA 93720
FAX (559) 431-1342
7084 N. Maple Ave., Suite 101
(559) 431-0101

TITLE:
FIRE ALARM SYMBOL LIST,
NOTES AND RISER DIAGRAM

SHEET:
E4.01
PROJECT 21135

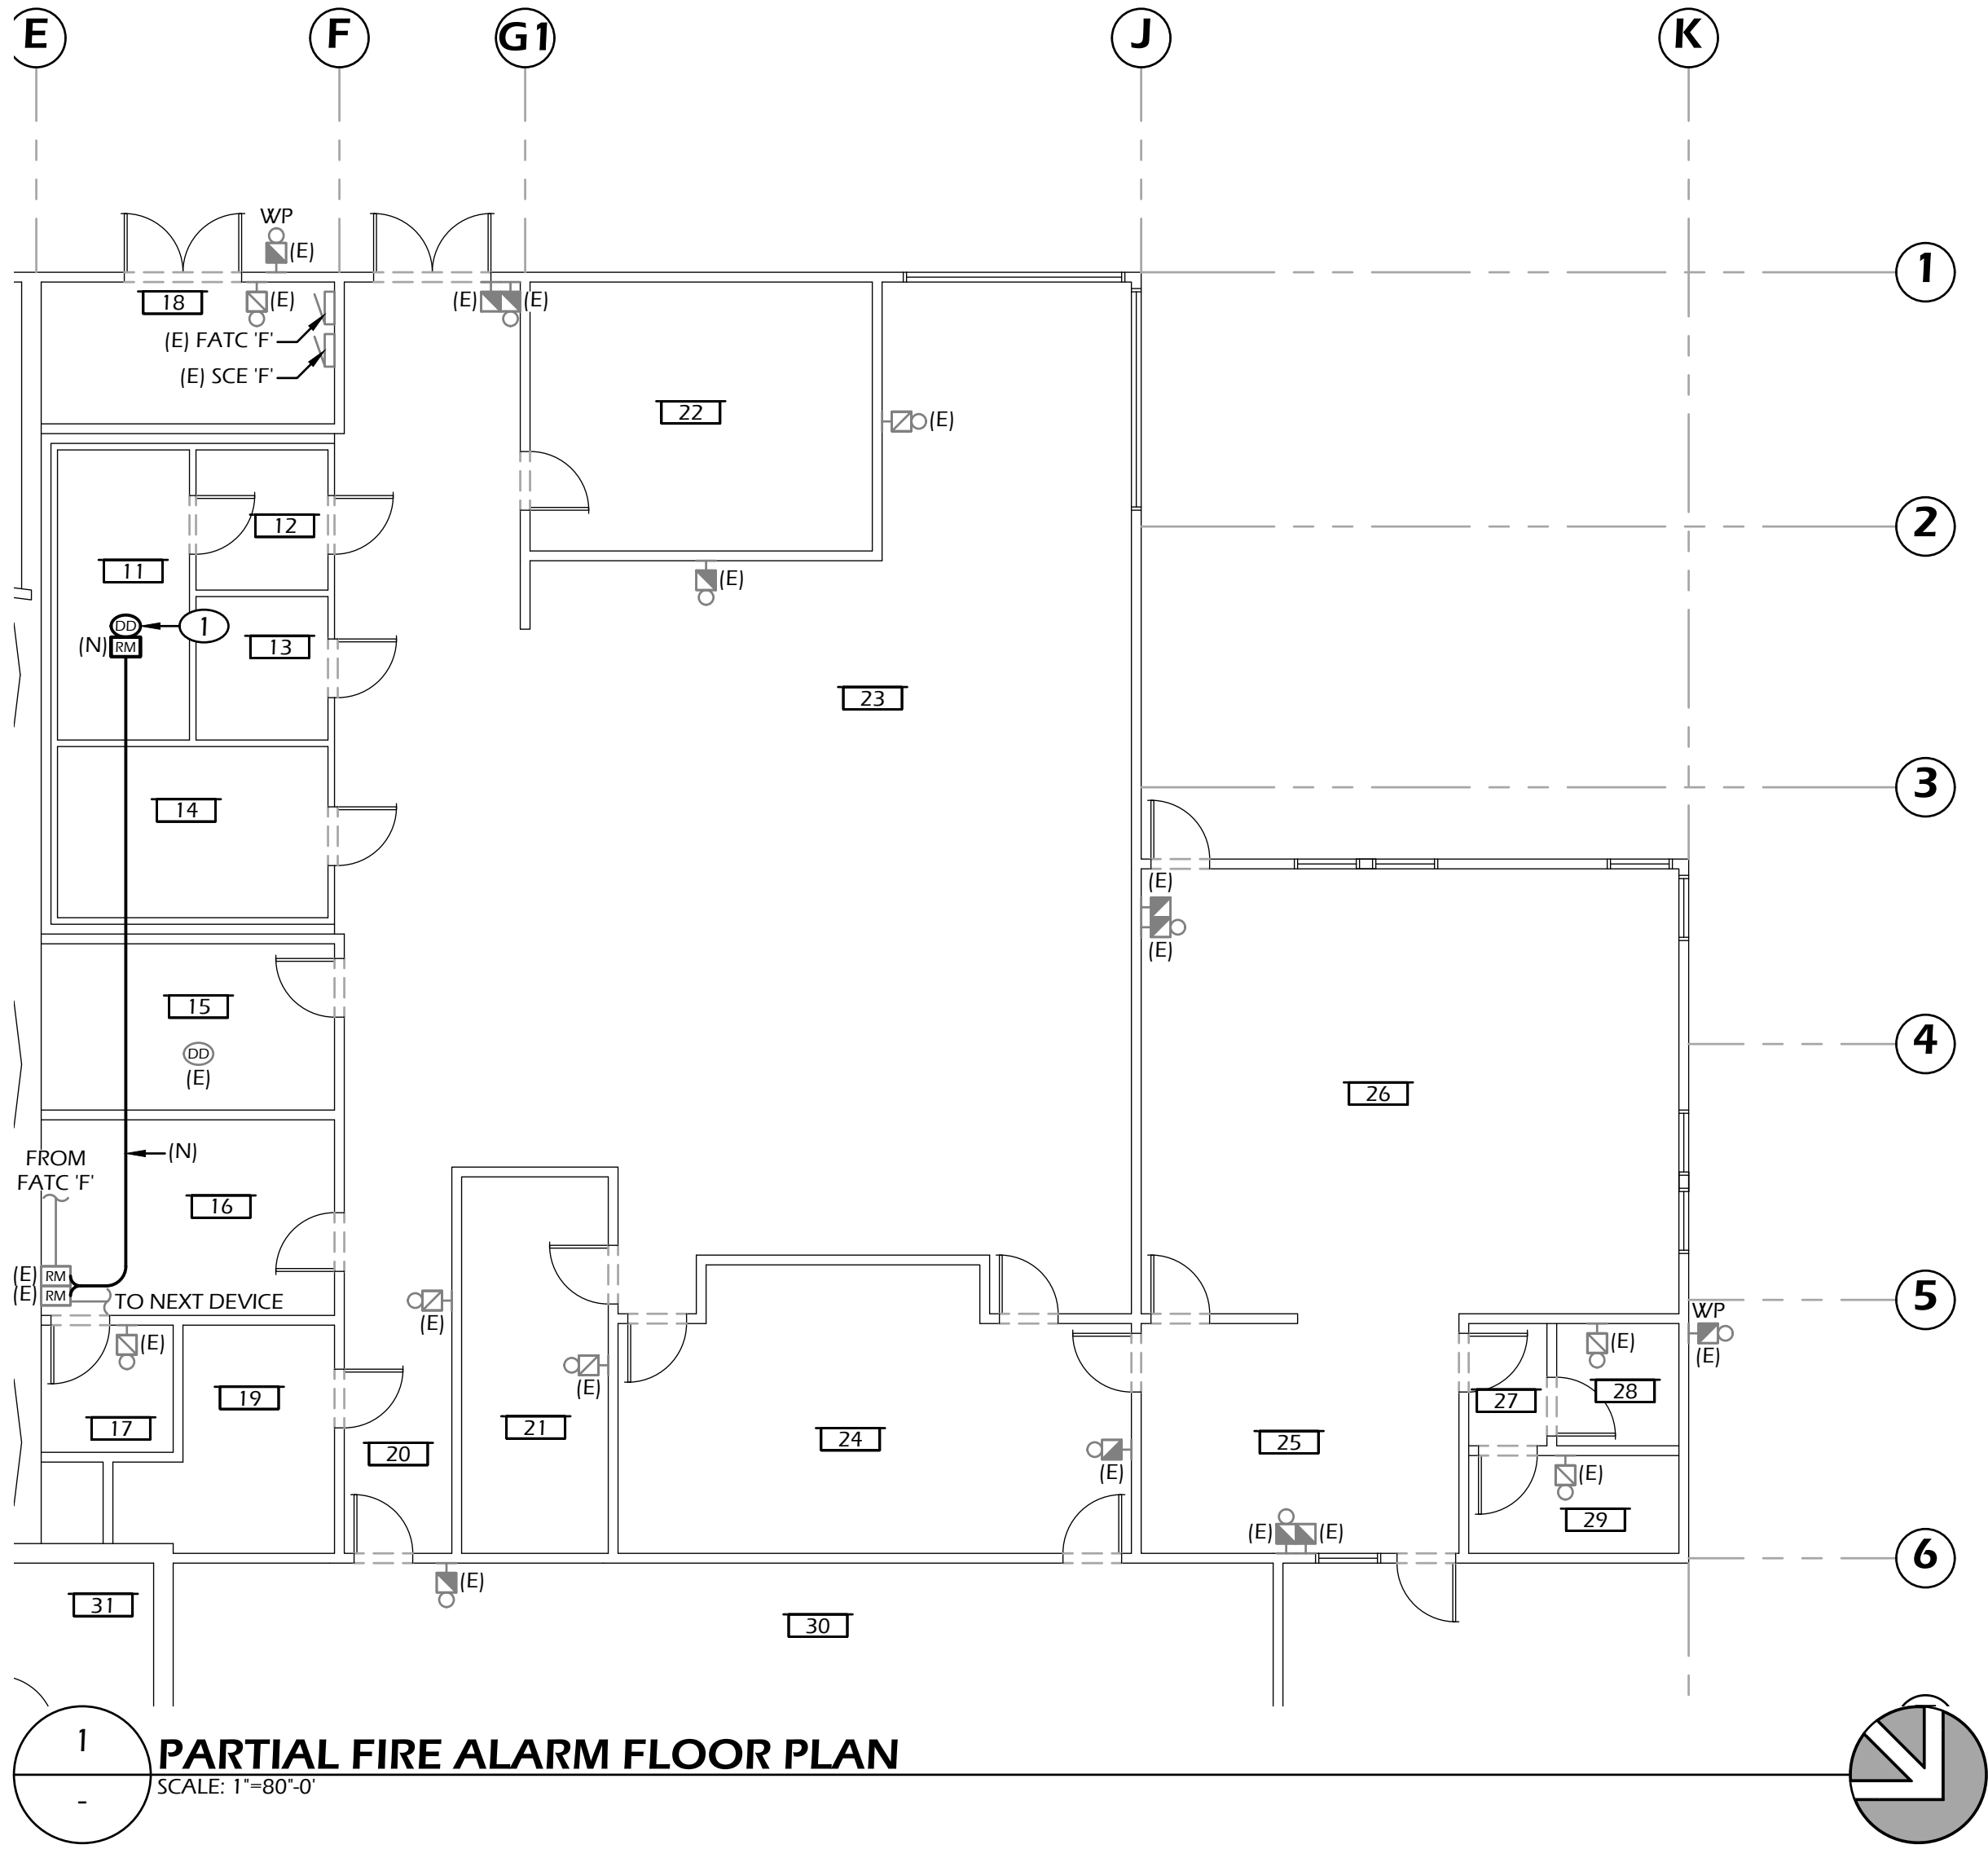

1 PARTIAL FIRE ALARM FLOOR PLAN
SCALE: 1"=80'-0"

ROOM SCHEDULE			
###	ROOM NAME	###	ROOM NAME
1	LOBBY	20	HALL
2	OFFICE	21	DISH WASH
3	LIBRARY	22	DRY STROAGE
4	OFFICE	23	KITCHEN
5	UNIFORM STORAGE	24	STUDENT SERVING
6	PRACTICE	25	FACULTY SERVING
7	PRACTICE	26	FACULTY DINING
8	PRACTICE	27	VESTIBULE
9	INSTRUMENT STORAGE	28	MEN'S RESTROOM
10	BAND ROOM	29	WOMEN'S RESTROOM
11	FREEZER	30	STUDENT DINING
12	DAIRY	31	PRACTICE
13	MEAT	32	PRACTICE
14	VEGETABLE	33	PRACTICE
15	OFFICE	34	RECORD
16	LOCKER	35	CHORAL ROOM
17	TOILET	36	CLOSET
18	CUSTODIAN	37	MEN'S RESTROOM
19	JANITOR	38	WOMEN'S RESTROOM

SHEET NOTES #

- CAREFULLY DISCONNECT WIRING FROM THE EXISTING RELAY CONTROL MODULE AND DUCT DETECTOR AND DISCARD DEVICES. PULL WIRING BACK TO PREVIOUS DEVICE AND NEXT DEVICE AND CONNECT NEW RELAY MODULE AND DUCT DETECTOR AS SHOWN ON THE RISER DIAGRAM AFTER INSTALLATION OF NEW MAKE-UP AIR UNIT. MAKE ALL CONNECTIONS FOR A FULLY FUNCTIONING SYSTEM.

GENERAL NOTES ◆

- FIRE ALARM SYSTEM SHALL BE TESTED AND INSPECTED IN ACCORDANCE WITH NFPA 72, CHAPTER 14.

APPROVALS:
APPLICATION #
02-120316

IDENTIFICATION STAMP
DIV. OF THE STATE ARCHITECT
APP: 02-120316 INC:
REVIEWED FOR
SS ☒ FLS ☒ ACS ☒
DATE: 02/13/2023



DATE: 08-11-2022

MADERA UNIFIED SCHOOL DISTRICT
MADERA HIGH SCHOOL
KITCHEN HVAC RETROFIT
200 SOUTH L STREET
MADERA, CA. 93637

REVISIONS
△
△
△
△
△

LAWRENCE
ENGINEERING GROUP
Fresno, CA 93720
7084 N. Maple Ave., Suite 101
(559) 431-0101
FAX (559) 431-1342


TITLE:
PARTIAL FIRE ALARM
FLOOR PLANS

SHEET:
E4.02
PROJECT 21135

COPYRIGHT 2022 BY BORRELLI AND ASSOCIATES, INC. ALL RIGHTS RESERVED THE FIRM OF BORRELLI AND ASSOCIATES, INC. AND ITS SUBSIDIARY COMPANIES RESERVES ITS COMMON LAW COPYRIGHT AND OTHER APPLICABLE PROPERTY RIGHTS IN THESE PLANS. THESE PLANS ARE NOT TO BE REPRODUCED, CHANGED, OR COPIED IN ANY FORM OR MANNER WHATSOEVER, NOR ARE THEY TO BE ASSIGNED TO A THIRD PARTY WITHOUT FIRST OBTAINING THE WRITTEN PERMISSION AND CONSENT OF BORRELLI AND ASSOCIATES, INC. AND ITS SUBSIDIARY COMPANIES. IN THE EVENT OF AN UNAUTHORIZED REUSE OF THESE PLANS BY A THIRD PARTY, THE THIRD PARTY SHALL HOLD THE FIRM OF BORRELLI AND ASSOCIATES, INC. AND ITS SUBSIDIARY COMPANIES HARMLESS AND SHALL BEAR THE COST OF BORRELLI AND ASSOCIATES, INC. AND ITS SUBSIDIARY COMPANIES LEGAL FEES ASSOCIATED WITH DEFENDING AND ENFORCING THESE RIGHTS.

Borrelli & Associates, Inc.
Consulting Electrical Engineers
2032 N. Gateway Boulevard
Fresno, CA 93727
Phone: 559-233-4138
http://www.borrelliengineering.com/
ca-bai@borrelliengineering.com
BAI# 22126



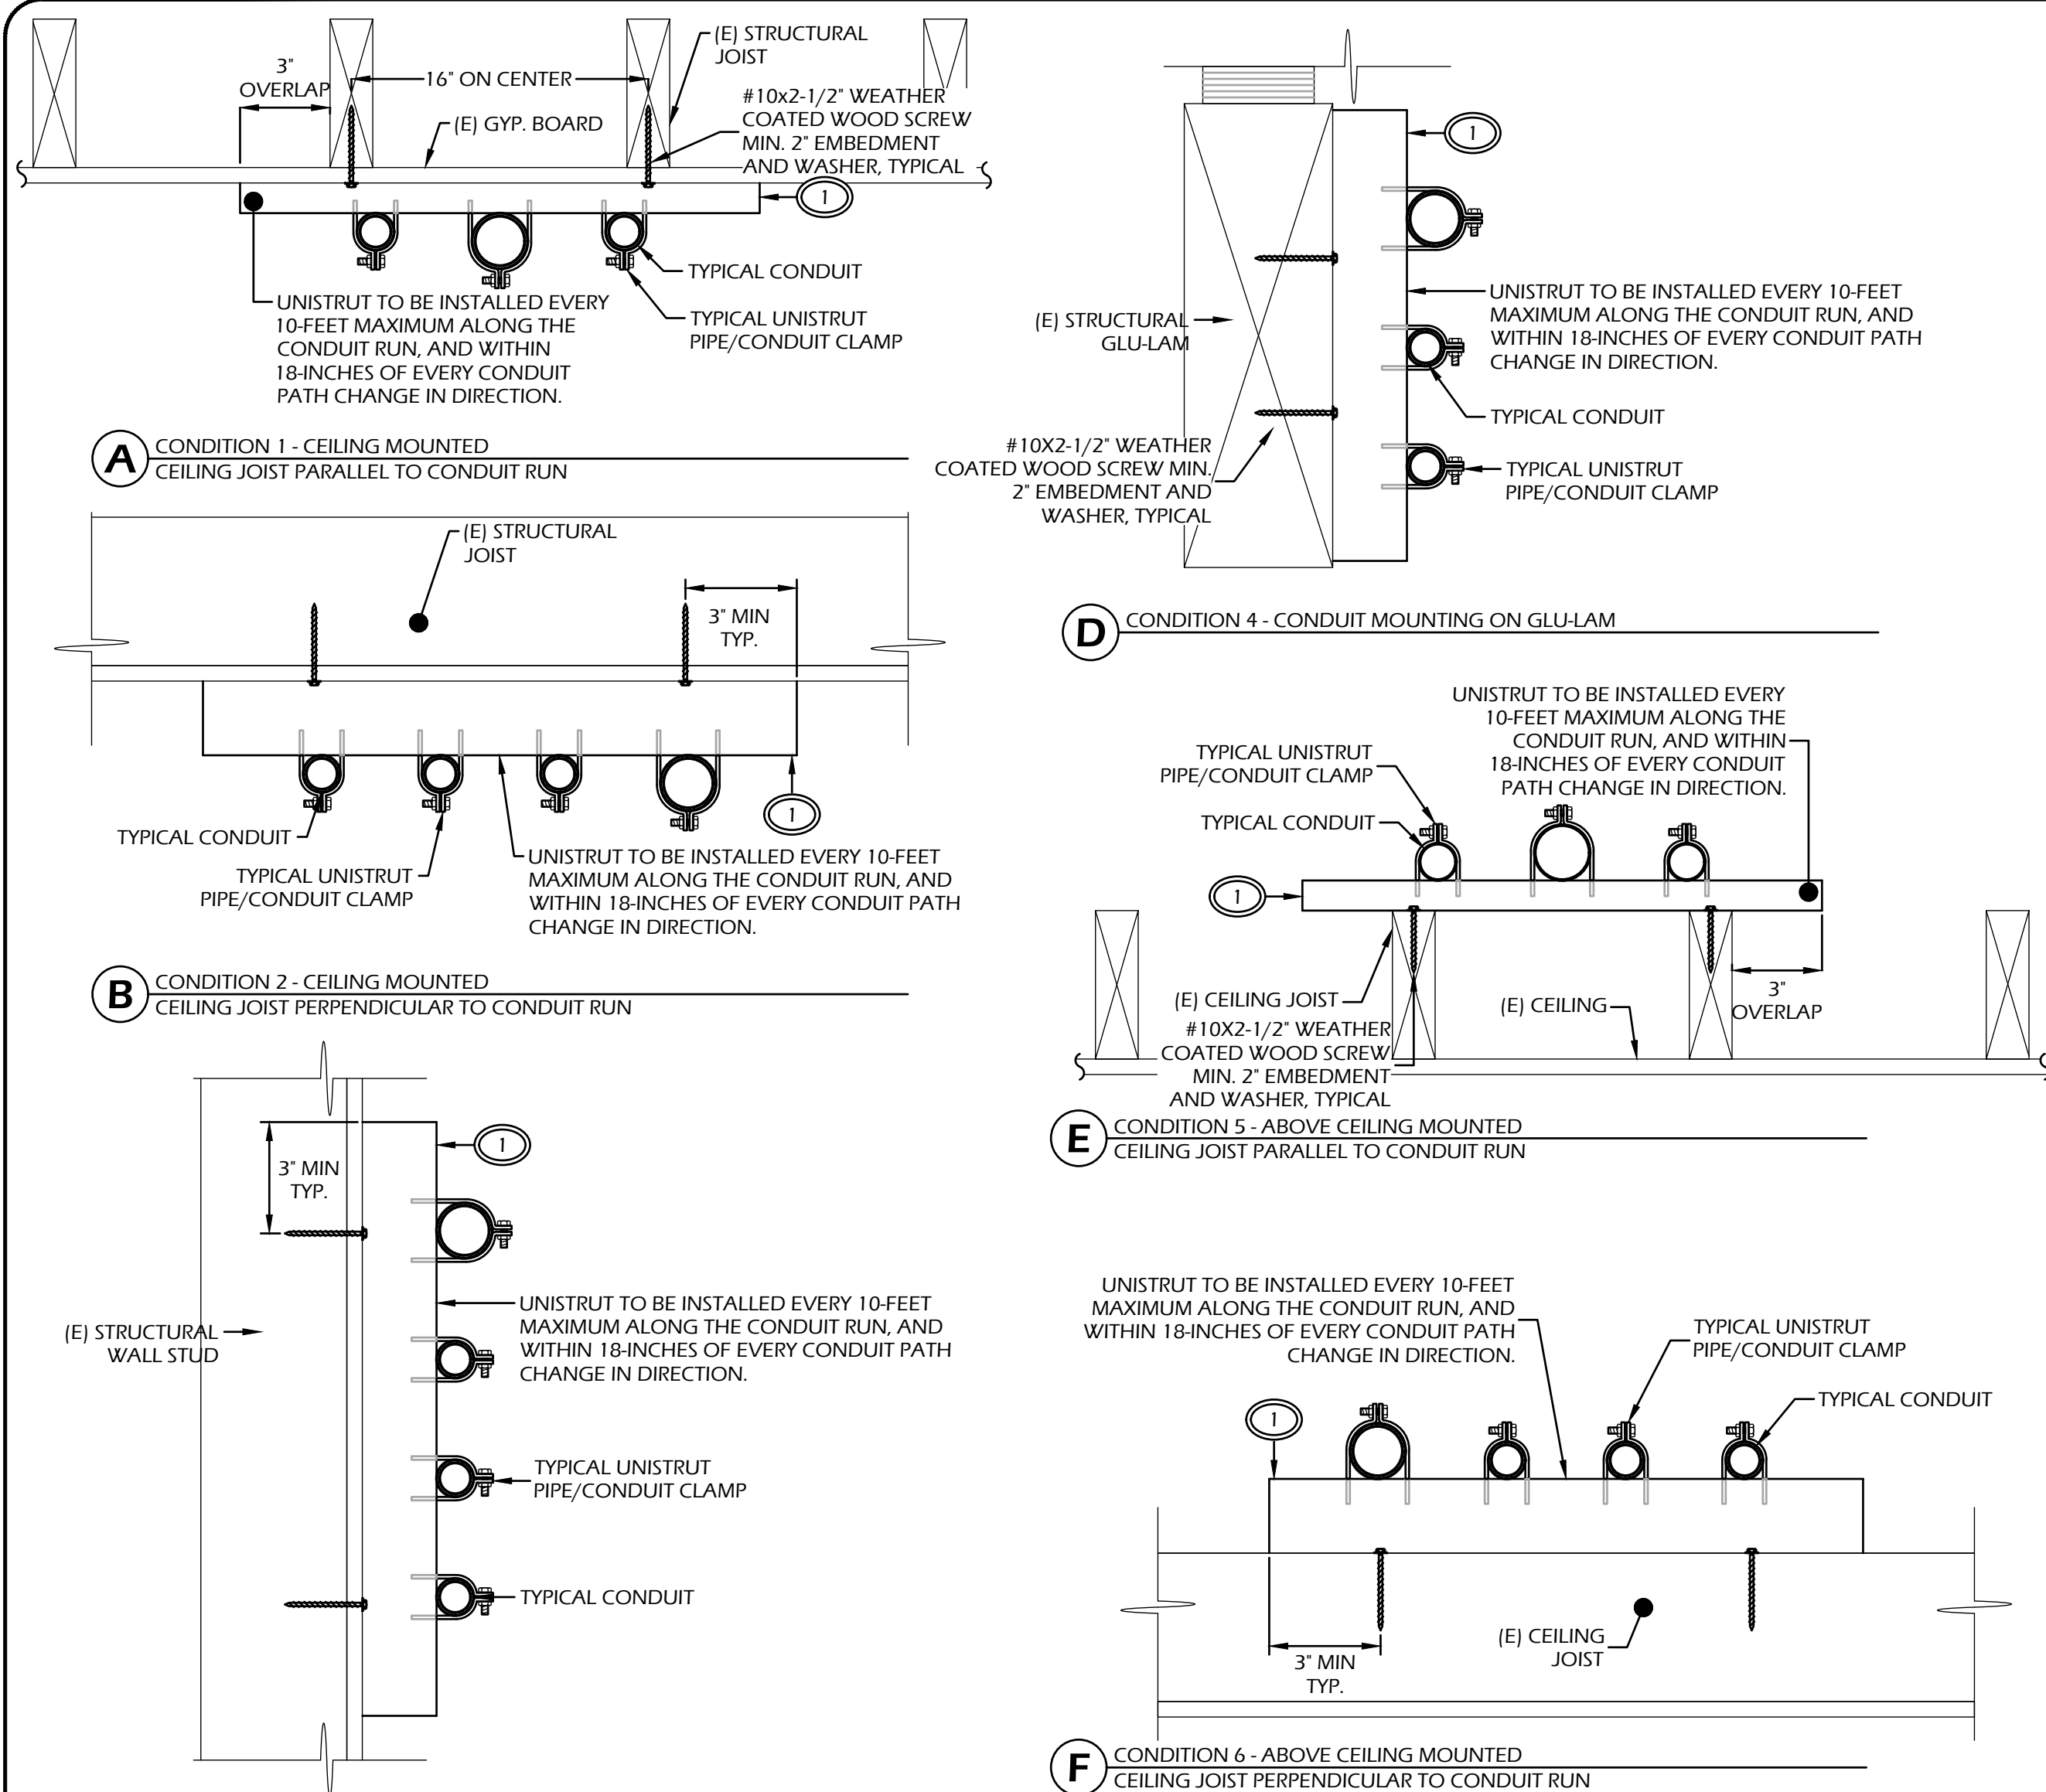

DETAIL NOTES

1. PROVIDE AND INSTALL UNISTRUT CONDUIT CLAMPS. COORDINATE UNISTRUT MEMBER SIZE. REFER TO SCHEDULE BELOW FOR CLAMP MODEL NUMBER AND MAXIMUM CONDUIT SIZE PER CLAMP.


PART NO.	CONDUIT SIZE IN (mm)	THICKNESS GAUGE (mm)	WT/100 PCS LBS (kg)	DESIGN LOAD LBS (kN)
P1211	1/2	16	10	400
	12.7	1.5	4.5	1.78
P1212	3/4	16	11	400
	19.1	1.5	5.0	1.78
P1213	1	16	12	400
	25.4	1.5	5.4	1.78
P1214	1-1/4	14	18	600
	31.8	1.9	8.2	2.67
P1215	1-1/2	14	20	600
	38.1	1.9	9.1	2.67
P1217	2	14	22	600
	50.8	1.9	10.0	2.67
P1218	2-1/2	12	40	800
	63.5	2.7	18.1	3.56
P1219	3	12	47	800
	76.2	2.7	21.3	3.56
P1220	3-1/2	11	62	1000
	88.9	3.0	28.1	4.45
P1221	4	11	67	1000
	101.6	3.0	30.4	4.45

GENERAL NOTES

1. QUANTITY OF CONDUIT ON UNISTRUT MOUNTED MAY VARY. REFER TO CONDUIT ROUTING FLOOR PLAN FOR QUANTITY OF CONDUIT.
2. FOR CONDUITS ROUTING PARALLEL TO THE ROOF JOISTS WITH A WEIGHT GREATER THAN 15LBS./FT., THE SUPPORTS SHALL BE WITHIN 2 FEET OF AN EXISTING STRUCTURAL BEAM, ONE SUPPORT ON EACH SIDE OF THE BEAM.
3. CONDUITS ROUTING PERPENDICULAR TO THE ROOF JOISTS WITH A WEIGHT GREATER THAN 25LBS./FT. SHALL BE WITHIN 2 FEET OF AN EXISTING STRUCTURAL GLU-LAM.
4. UNISTRUT CHANNEL SHALL BE P1000-HS, UON. COORDINATE UNISTRUT MEMBER SIZE.

TYPICAL CONDUIT SUPPORT DETAIL

NOT TO SCALE

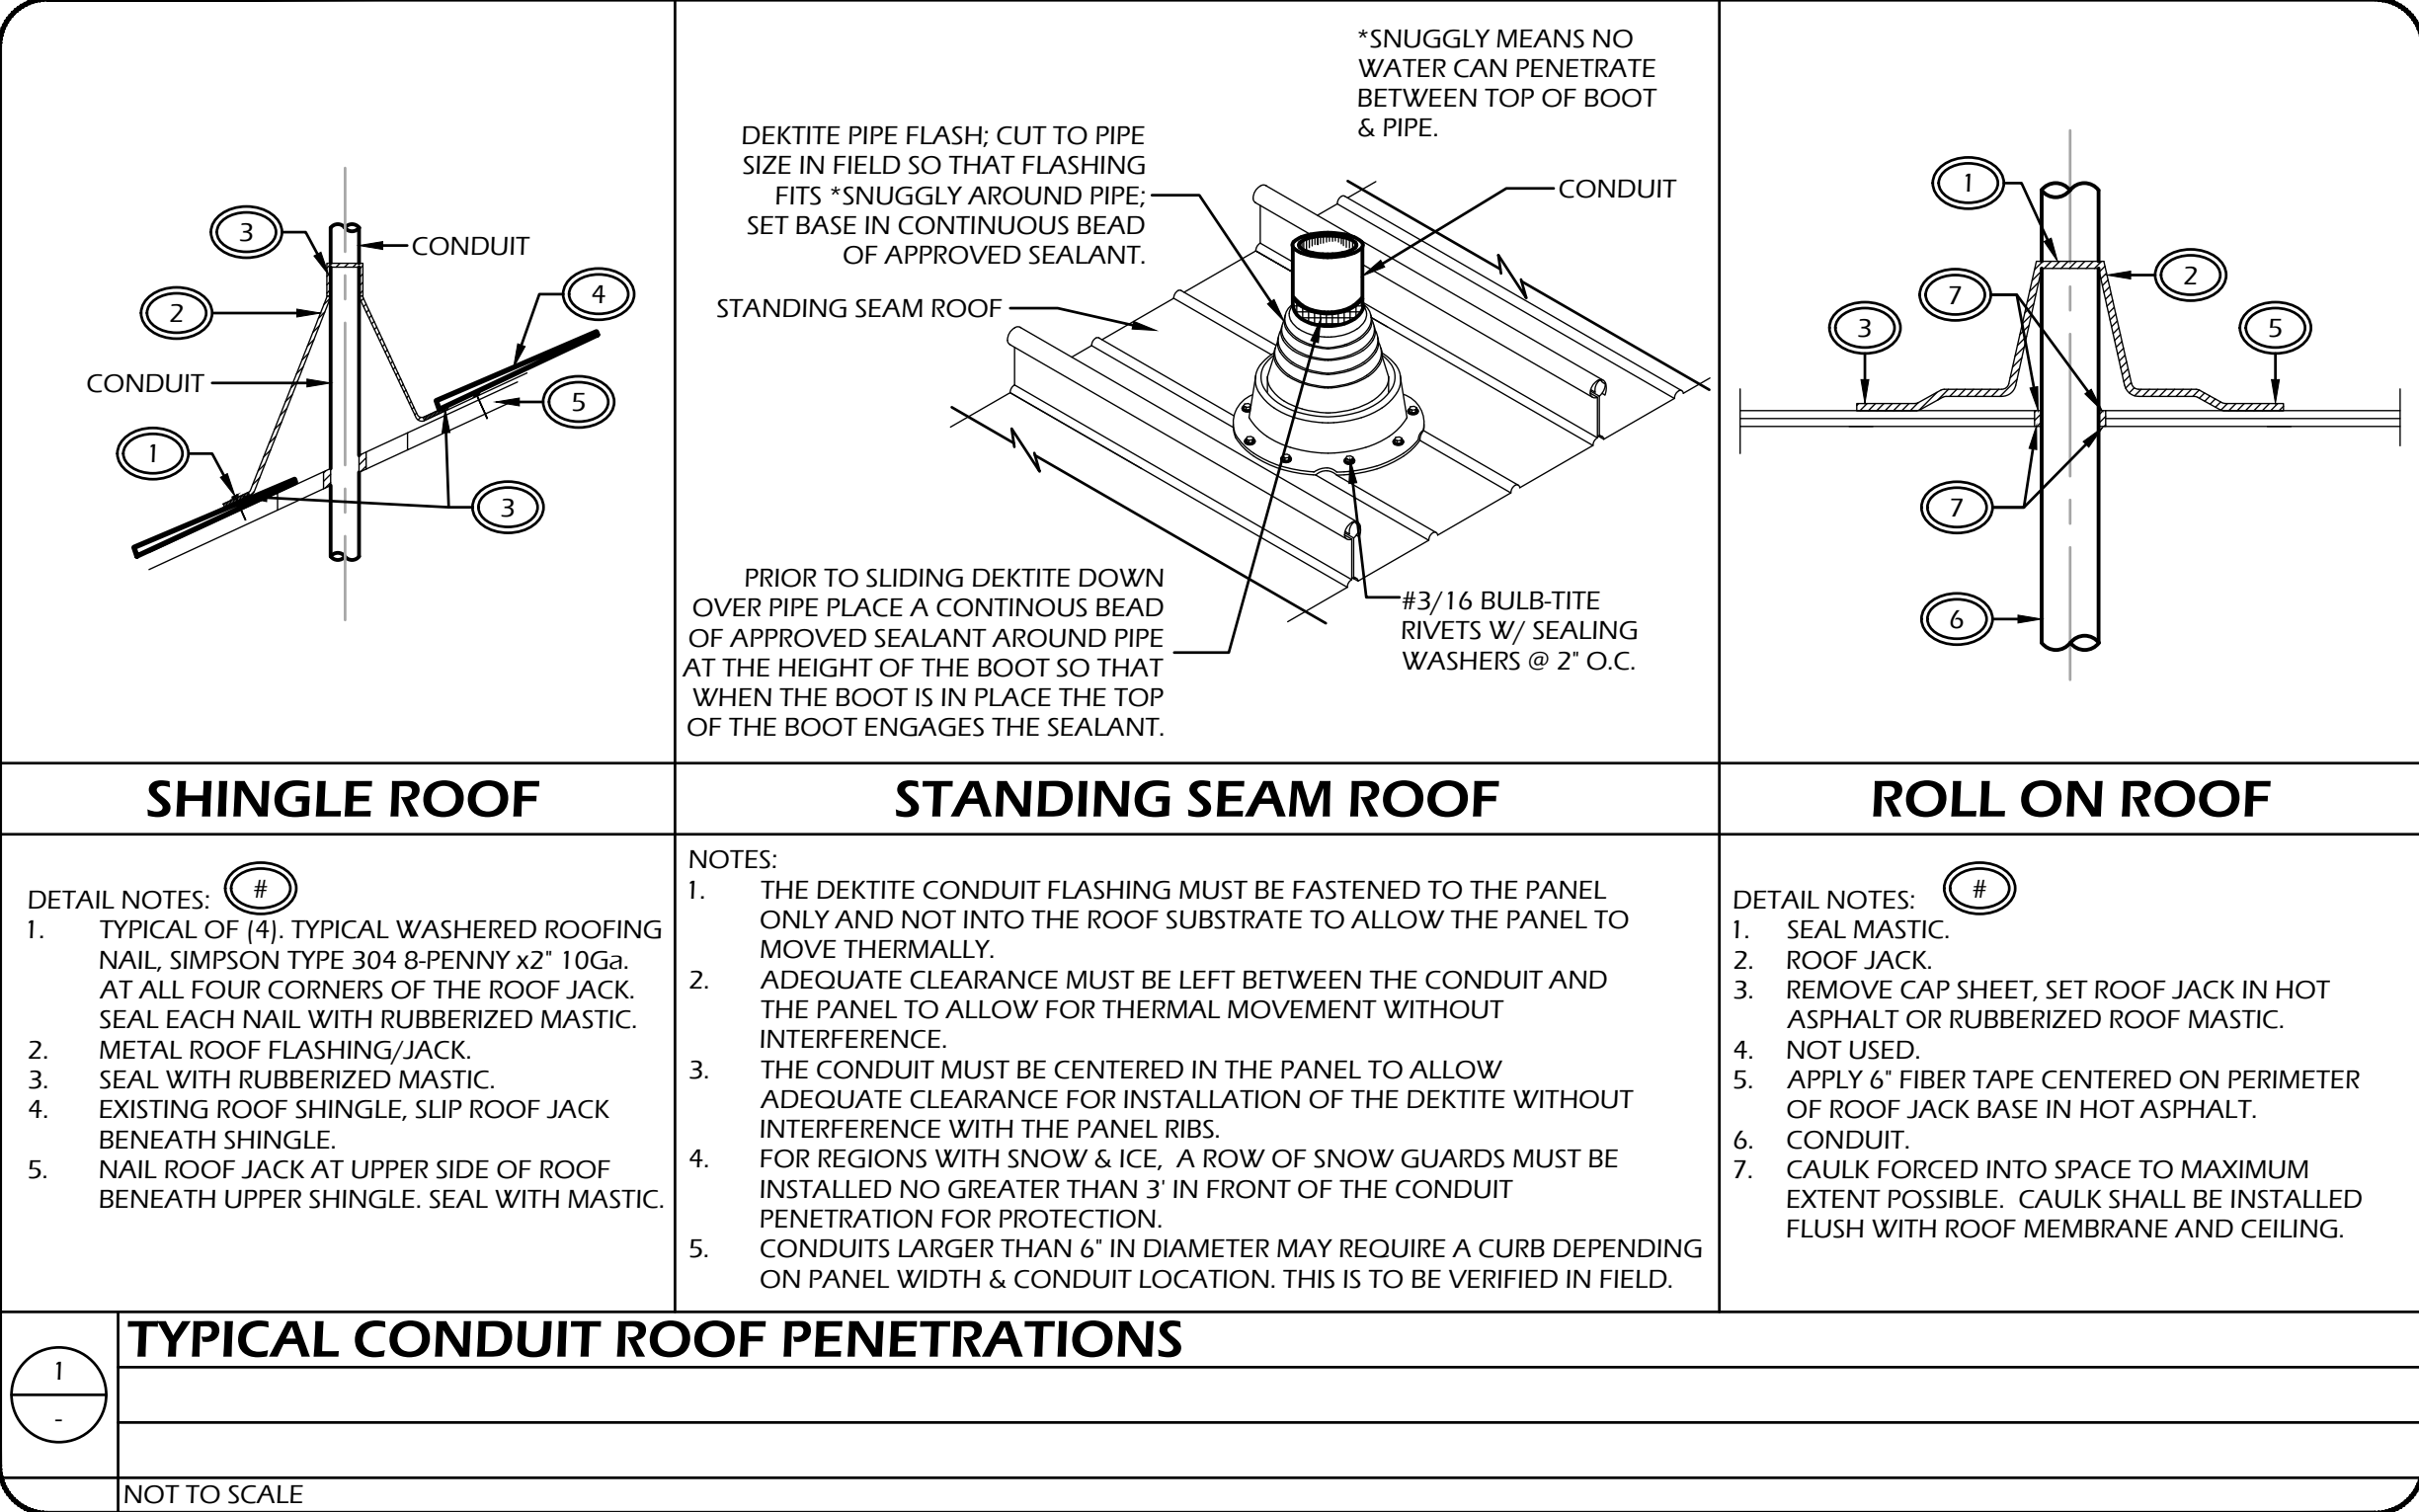

COPYRIGHT 2022 BY BORRELLI AND ASSOCIATES, INC. ALL RIGHTS RESERVED THE FIRM OF BORRELLI AND ASSOCIATES, INC. AND ITS SUBSIDIARY COMPANIES RESERVES ITS COMMON LAW COPYRIGHT AND OTHER APPLICABLE PROPERTY RIGHTS IN THESE PLANS. THESE PLANS ARE NOT TO BE REPRODUCED, CHANGED, OR COPIED IN ANY FORM OR MANNER WHATSOEVER, NOR ARE THEY TO BE ASSIGNED TO A THIRD PARTY WITHOUT FIRST OBTAINING THE WRITTEN PERMISSION AND CONSENT OF BORRELLI AND ASSOCIATES, INC. AND ITS SUBSIDIARY COMPANIES. IN THE EVENT OF AN UNAUTHORIZED REUSE OF THESE PLANS BY A THIRD PARTY, THE THIRD PARTY SHALL HOLD THE FIRM OF BORRELLI AND ASSOCIATES, INC. AND ITS SUBSIDIARY COMPANIES HARMLESS AND SHALL BEAR THE COST OF BORRELLI AND ASSOCIATES, INC. AND ITS SUBSIDIARY COMPANIES LEGAL FEES ASSOCIATED WITH DEFENDING AND ENFORCING THESE RIGHTS.

Borrelli & Associates, Inc.
Consulting Electrical Engineers
2032 N. Gateway Boulevard
Fresno, CA 93727
Phone: 559-233-4138
http://www.borrelliengineering.com/
ca-bai@borrelliengineering.com
BAI# 22126



APPROVALS:
APPLICATION #
02-120316

IDENTIFICATION STAMP
DIV. OF THE STATE ARCHITECT
APP: 02-120316 INC:
REVIEWED FOR
SS ☒ FLS ☒ ACS ☒
DATE: 02/13/2023



DATE: 08-11-2022


MADERA UNIFIED SCHOOL DISTRICT
MADERA HIGH SCHOOL
KITCHEN HVAC RETROFIT
200 SOUTH L STREET
MADERA, CA. 93637

REVISIONS
1
2
3
4
5

LAWRENCE
ENGINEERING GROUP
Fresno, CA 93720
(559) 431-1342
7084 N. Maple Ave., Suite 101
(559) 431-0101


TITLE:
TYPICAL ELECTRICAL
DETAILS

SHEET:
E5.01
PROJECT: 21135

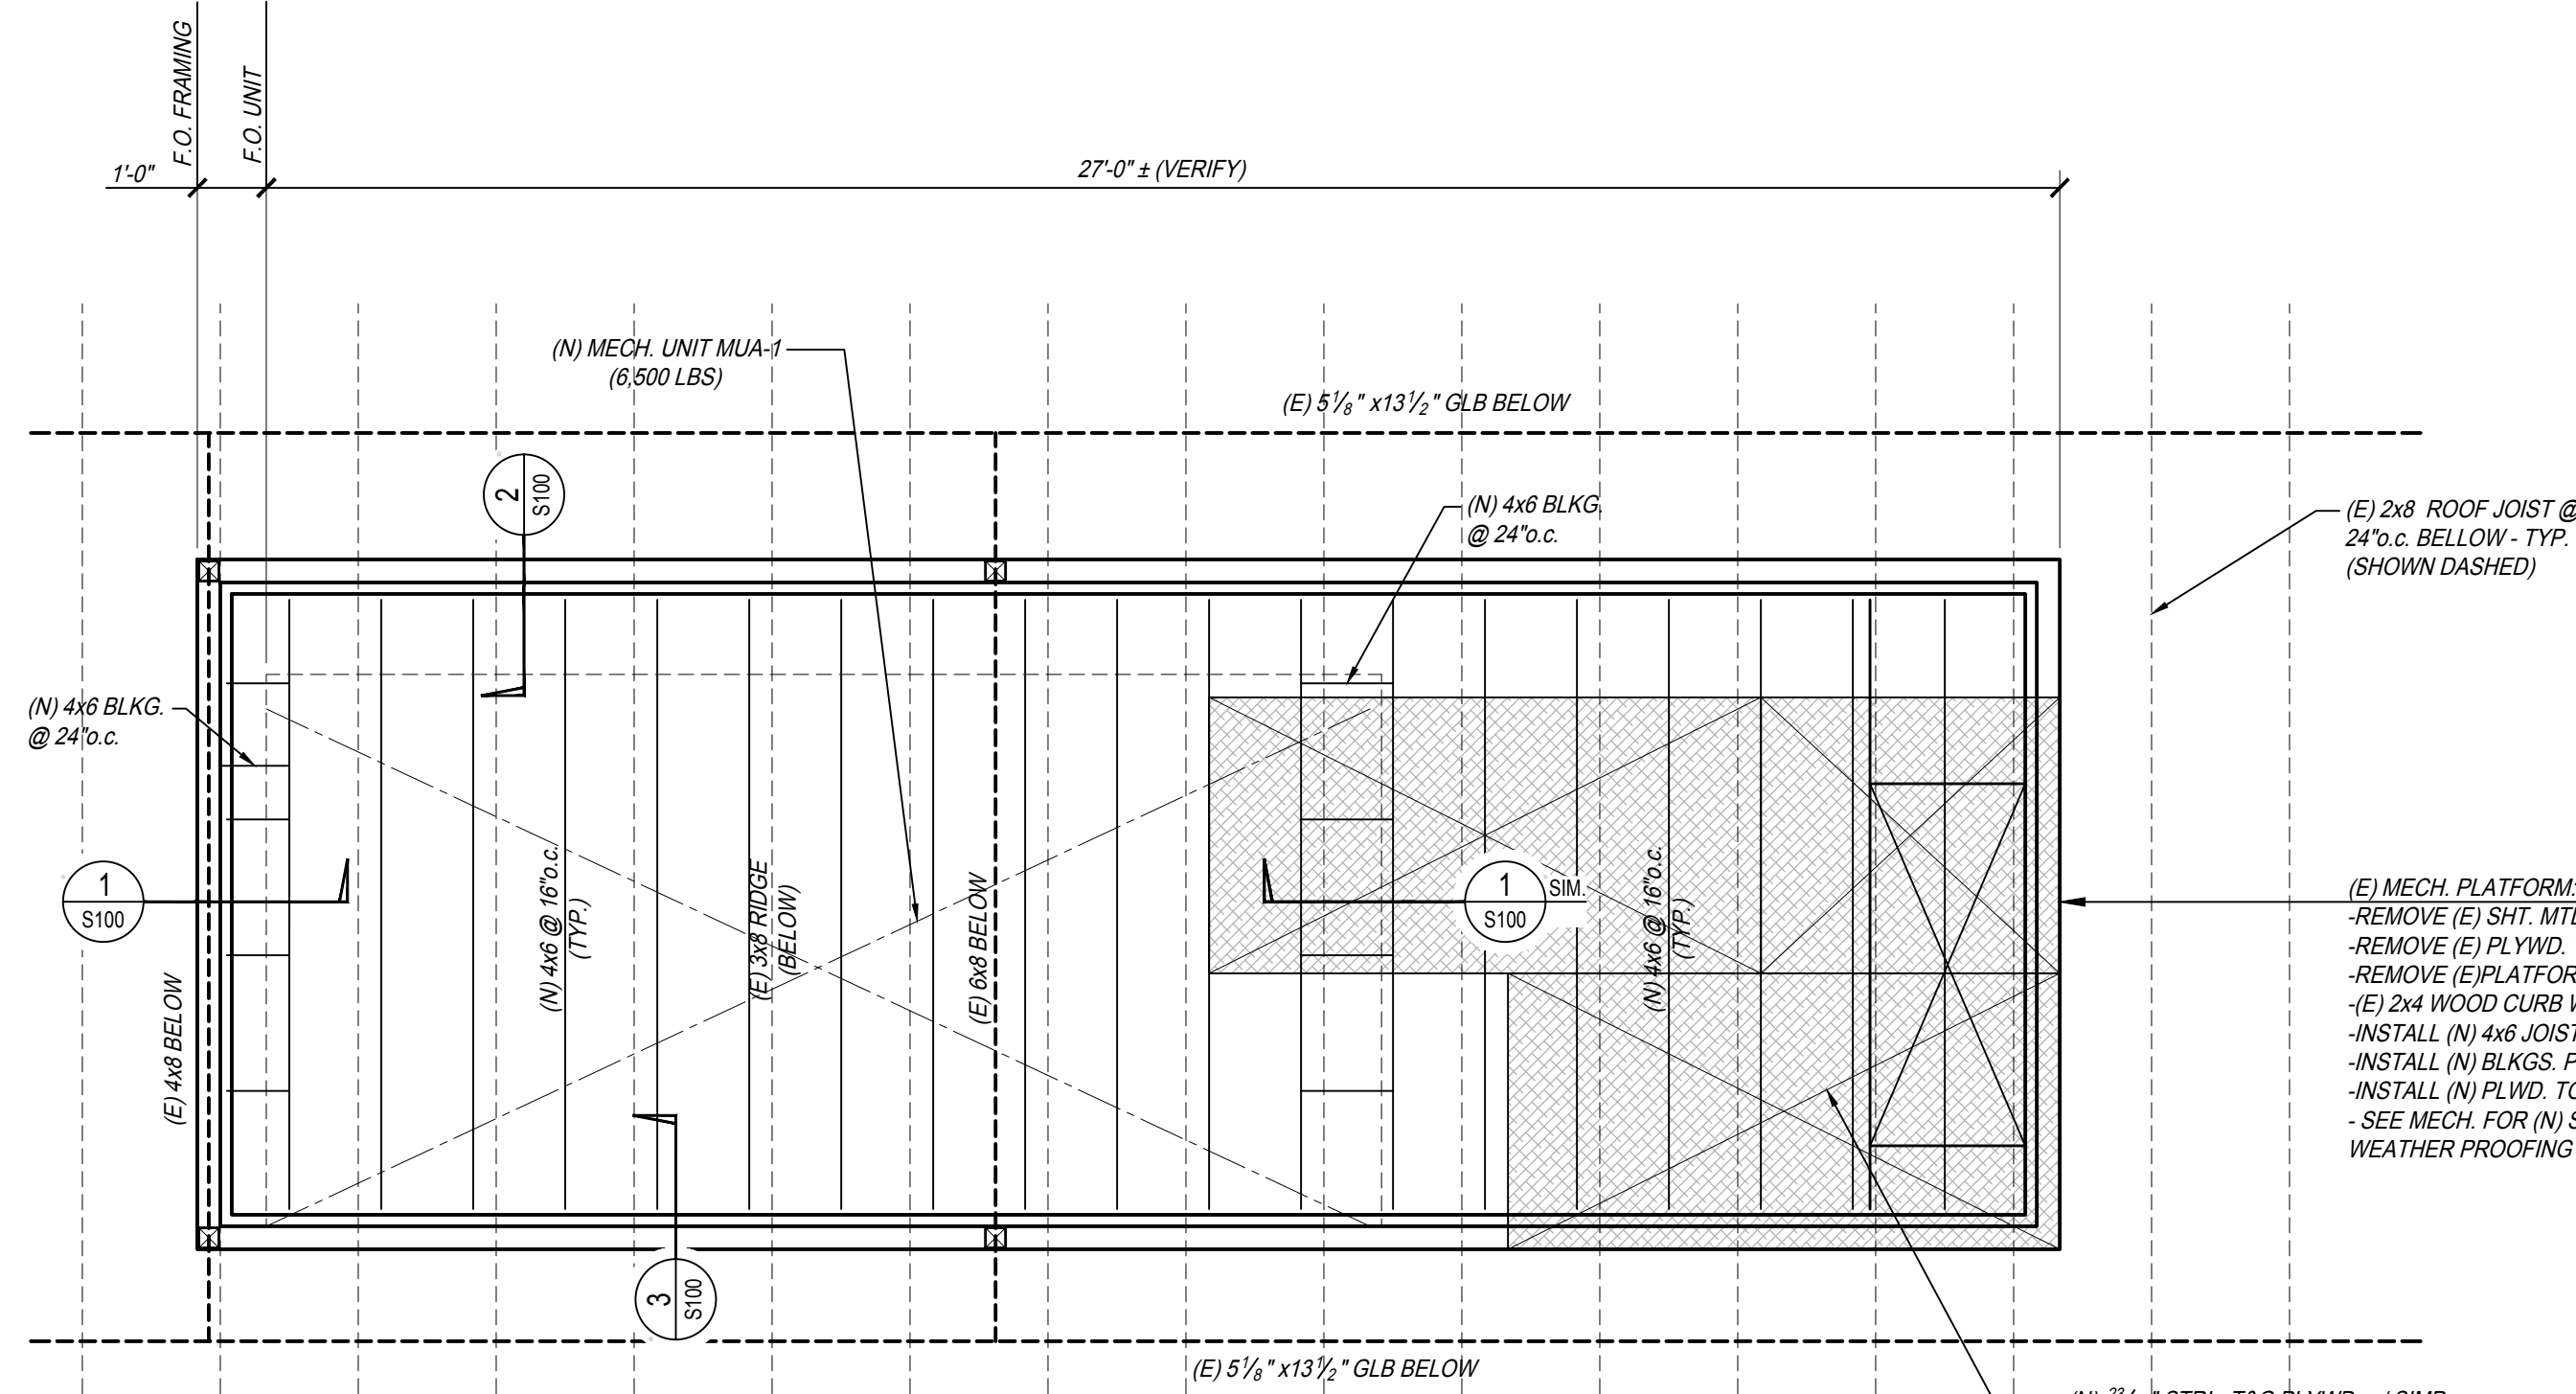


PARTIAL PLAN - ROOF MECHANICAL PLATFORM

SCALE: 3/8" = 1'-0"

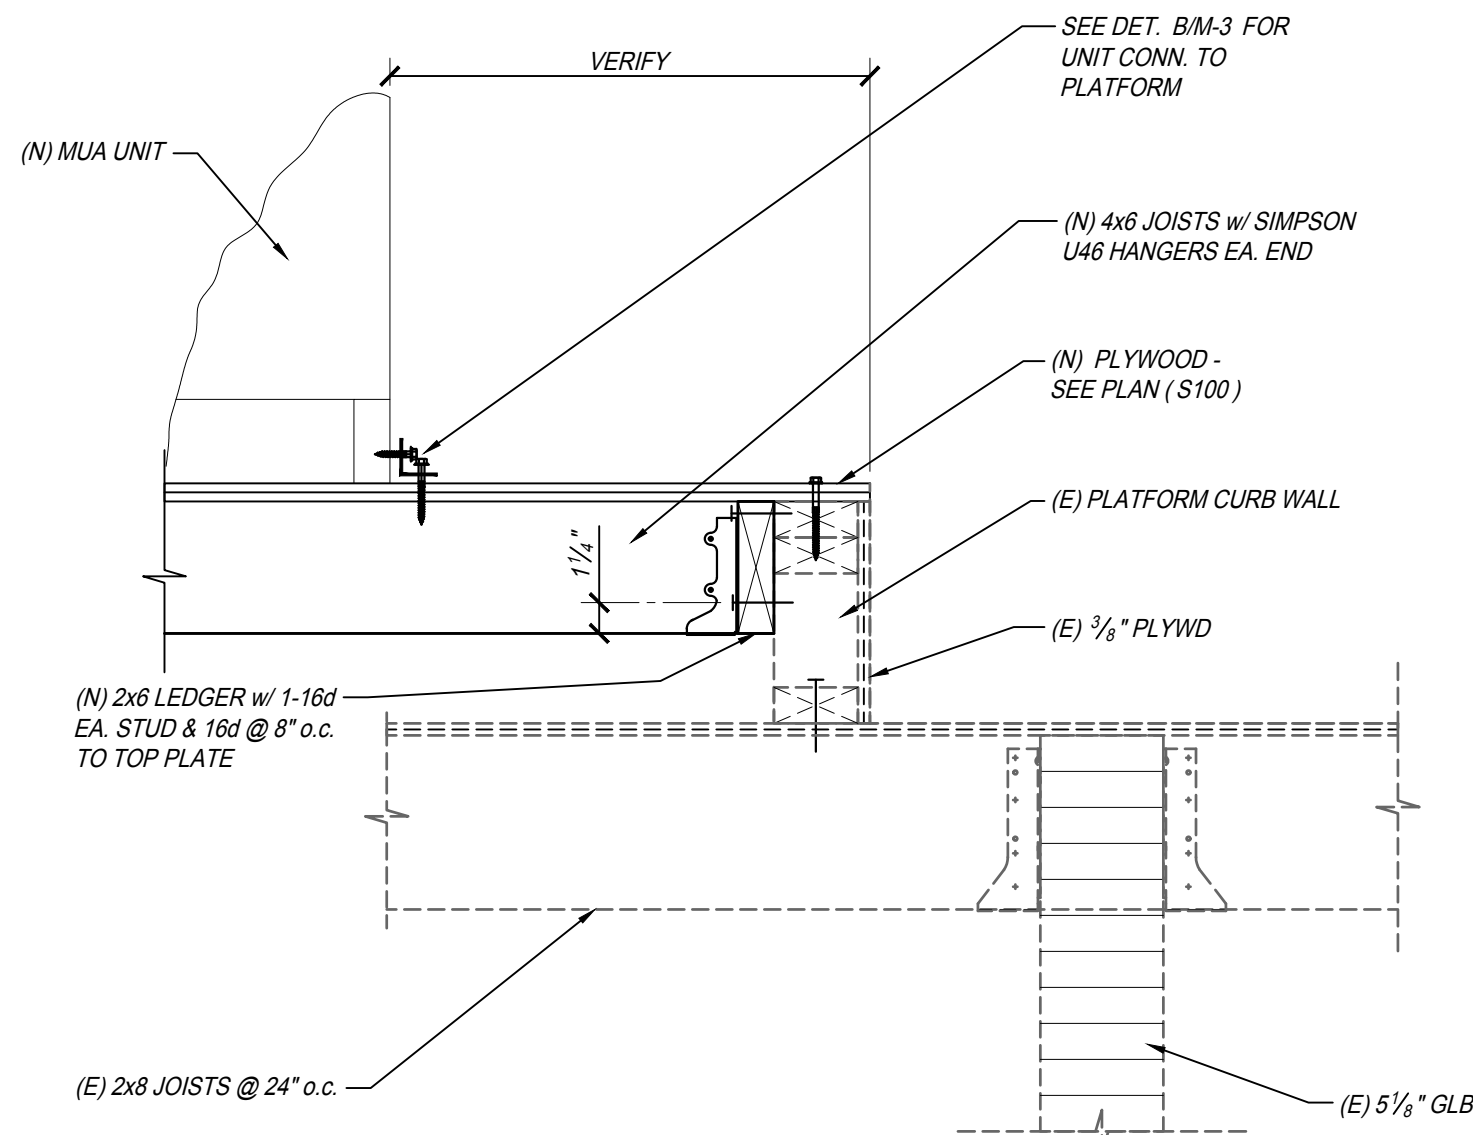


DETAIL

SCALE: 1 1/2" = 1'-0"

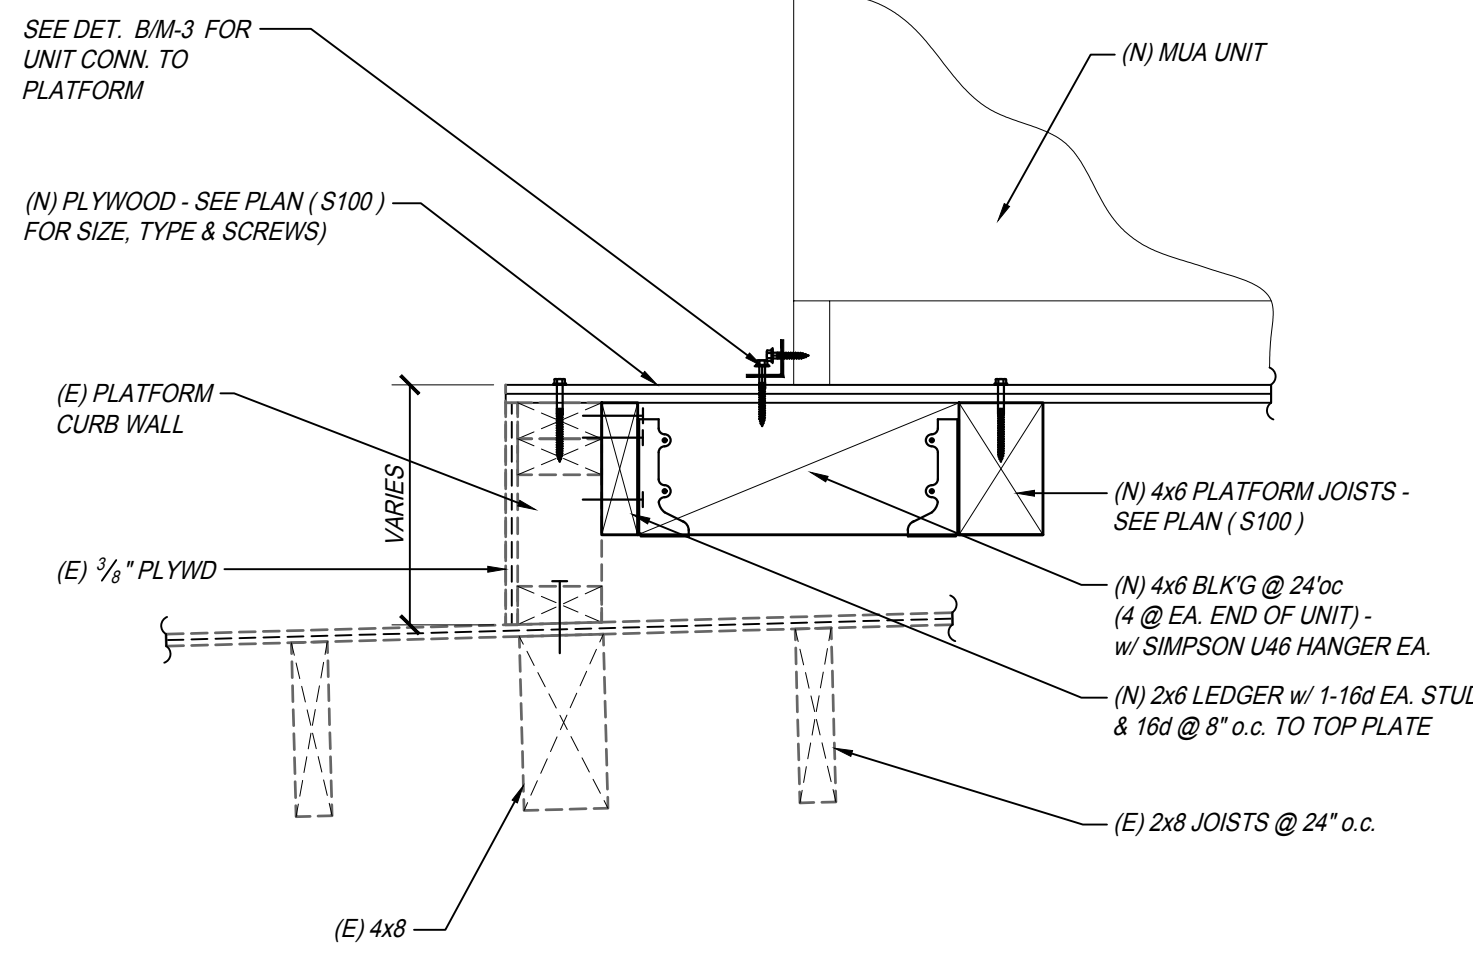

DETAIL

SCALE: 1 1/2" = 1'-0"

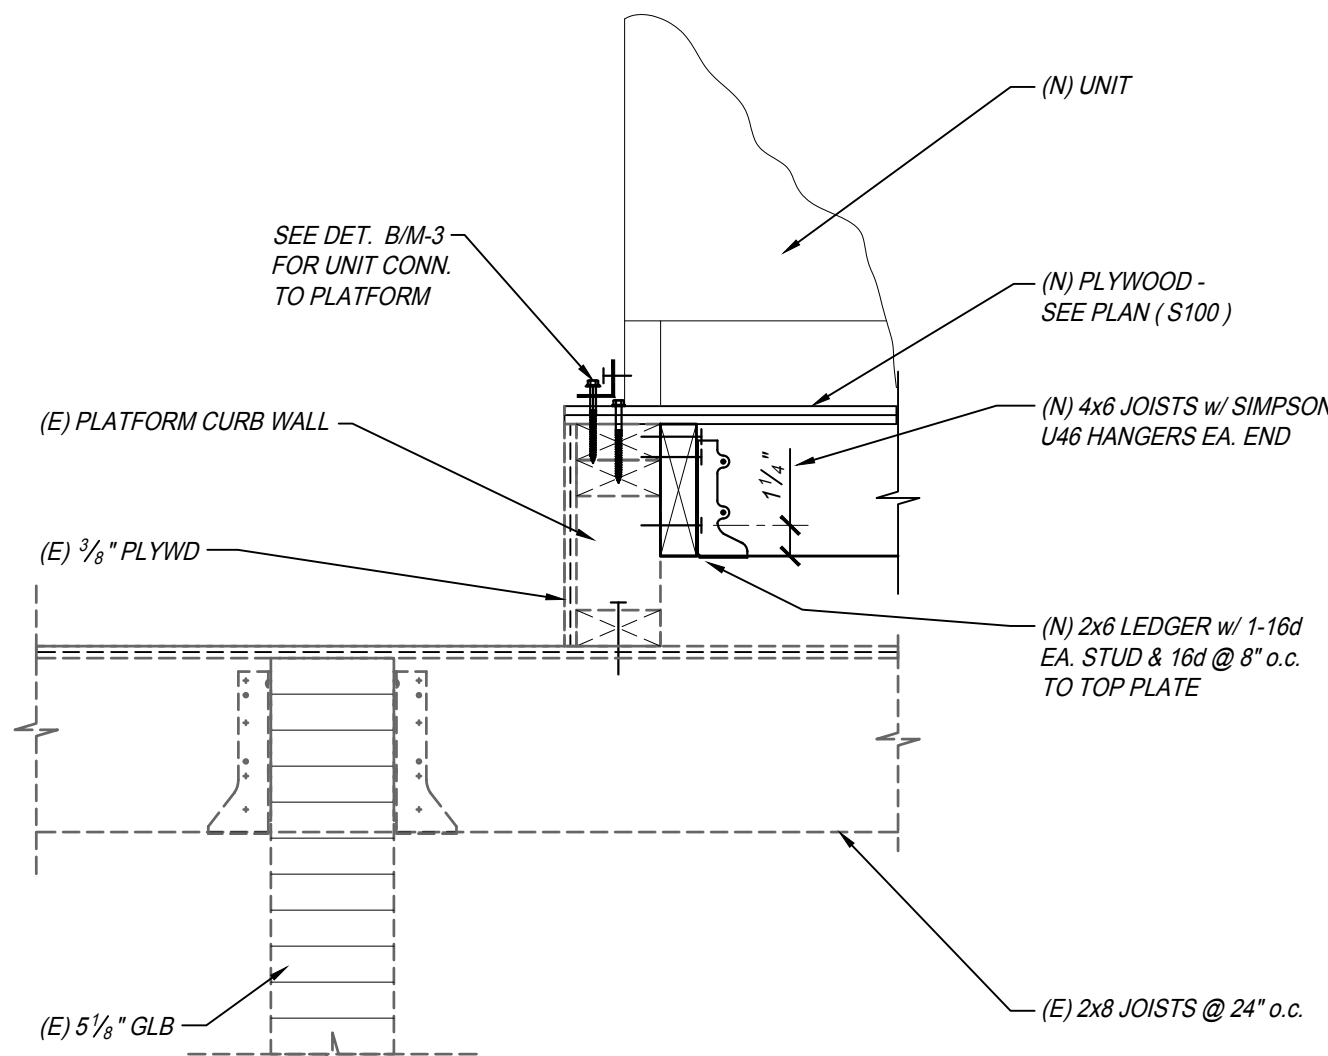

DETAIL

SCALE: 1 1/2" = 1'-0"

2. STRUCTURAL WOOD

- A. MATERIALS: (UNLESS OTHERWISE NOTED ON DRAWINGS)
- FOUNDATIONS SILLS, NAILERS AND LEDGERS IN DIRECT CONTACT WITH CONCRETE: PRESERVATIVE TREATED DOUG-FIR #2
 - ALL 4X POSTS AND BEAMS: DOUG-FIR #2
 - ALL 6X FRAMING MEMBERS: DOUG-FIR #1
 - ALL OTHER 2X AND 4X FRAMING MEMBERS: DOUG-FIR #2 OR BETTER.
 - 2X BEARING WALL STUDS: DOUG-FIR #2 OR BETTER.
 - WOOD STRUCTURAL PANELS (PLYWOOD OR ORIENTED STRAND BOARD - OSB): EACH PANEL SHALL BE IDENTIFIED WITH THE GRADE TRADEMARK OF THE APA. INSTALL ROOF PLYWOOD W/ FACE-GRAIN PERPENDICULAR TO SUPPORT FRAMING. SEE ROOF PLYWOOD SCHEDULE AND PLYWOOD SHEARWALL SCHEDULE FOR OTHER INFORMATION.
- B. MACHINE BOLTS & LAG SCREWS:
- BOLTS AND NUTS: ASTM A307
 - WASHERS: STANDARD CUT WASHERS SHALL BE FURNISHED AT EACH BOLT HEAD AND NUT PLACED NEXT TO WOOD.
 - BOLT HOLES: MINIMUM 1/32" TO MAXIMUM 1/16" LARGER THAN BOLTS. ACCURATELY LOCATED. OVERSIZE OR SLOTTED HOLES NOT PERMITTED UNLESS SPECIFICALLY DETAILED ON DRAWINGS.
 - LAG SCREWS: LEAD HOLE FOR THREADED PORTION SHALL BE 70% OF SHANK DIAMETER WITH A DEPTH EQUAL TO THE LENGTH OF SCREW AND CLEARANCE HOLE FOR UNTHREADED PORTION SHALL EQUAL THE DIAMETER AND LENGTH OF THE SCREW SHANK.
- C. WOOD SCREWS: ANSIS/ASME STANDARD B18.6.1
- CONNECTION WOOD TO WOOD: WOOD SCREWS MAY BE PRE-DRILLED. THE LEAD HOLE RECEIVING THE SHANK SHALL BE NO MORE THAN 1/4" OF THE SHANK DIAMETER. THE LEAD HOLE RECEIVING THE THREADED PORTION SHALL BE NO MORE THAN 1/4" DIAMETER OF THE SHANK AT THE THREADED PORTION.
 - WOOD SCREWS SHALL NOT HAVE UPSET THREADS. DECKING SCREWS ARE NOT ALLOWED. SOAP OR OTHER LUBRICANT SHALL BE USED ON WOOD SCREWS TO FACILITATE INSERTION.
 - CONNECTING PLYWOOD TO LIGHT GAUGE STEEL: USE SELF-DRILLING, FLAT PHILLIPS HEAD, ZINC-PLATED STEEL SCREWS.
 - CONNECTING PLYWOOD TO STEEL SHAPES: USE THREAD CUTTING, FLAT PHILLIPS HEAD, ZINC-PLATED STEEL SCREWS.
- D. FASTENERS, INCLUDING ANCHOR BOLTS, IN CONTACT WITH PRESSURE TREATED MATERIAL: FASTENERS SHALL BE OF HOT DIPPED ZINC-COATED GALVANIZED STEEL (ASTM A 153). FASTENERS OTHER THAN NAILS, WOOD SCREWS AND LAG SCREWS SHALL BE PERMITTED TO BE OF MECHANICALLY DEPOSITED ZINC COATED STEEL (ASTM B 695, CLASS 55 MIN.)
- E. NAILED JOINTS: USE ONLY COMMON WIRE NAILS OR SPIKES. FOR MINIMUM REQUIREMENTS, REFER TO THE TYPICAL FASTENING SCHEDULE. (SINKERS AND BOX NAILS ARE NOT ALLOWED). PRE-DRILL HOLES WHERE WOOD TENDS TO SPLIT.
- F. PLYWOOD NAILING: WHETHER HAND-NAILED OR MACHINE-NAILED, NAILS SHALL BE "COMMON WIRE" ONLY AND NAIL HEADS SHALL BE FLUSH WITH THE SURFACE OF THE SHEATHING. NAIL HEADS SHALL NOT PENETRATE THE SURFACE PLY. NAIL HEAD PENETRATION OF SURFACE PLY INTO 2nd PLY WILL CAUSE FOR RE-NAILING OR REJECTION OF THE PLYWOOD SHEET PENDING ENGINEER'S INSPECTION.
- G. MISC. METAL CONNECTORS: ALL SHEET METAL CONNECTORS USED FOR CONNECTING STRUCTURAL WOOD MEMBERS SHALL HAVE C.B.C. APPROVAL AND CONNECTORS SHALL BE GALVANIZED.
- H. CONTRACTOR SHALL REFER TO ARCHITECTURAL DRAWINGS FOR MISC. BLOCKING, FURRING, SHIMS, ETC. FOR ATTACHMENT OF FINISHES AND ORNAMENTAL ITEMS.
- I. ALL SOLID SAWN LUMBER SHALL BE SEASONED LUMBER WITH A 19% MAX. MOISTURE CONTENT AT TIME OF INSTALLATION. WOOD PIECES EXCESSIVELY SPLIT, BENT OR DISTORTED SHALL BE REJECTED.

1. GENERAL NOTES

- A. ALL WORK SHALL BE PERFORMED IN ACCORDANCE WITH APPLICABLE SECTIONS OF THE CALIFORNIA BUILDING CODE (CBC), 2019 EDITION, AND ALL OTHER PUBLICATIONS AND STANDARDS LISTED HEREIN.
- B. ALL DRAWINGS SHALL BE READ IN CONJUNCTION WITH THE ARCHITECTURAL, MECHANICAL, ELECTRICAL, AND ALL OTHER CONTRACT DRAWINGS AND SPECIFICATIONS.
- C. DETAILS SHOWN ON STRUCTURAL DRAWINGS ARE TYPICAL. SIMILAR DETAILS APPLY TO SIMILAR CONDITIONS. CONDITIONS NOT COMPATIBLE TO THE DETAILS PROVIDED SHALL BE REPORTED TO THE ARCHITECT.
- D. DIMENSIONS SHOWN SHALL TAKE PRECEDENCE OVER SCALE ON PLANS, SECTIONS AND DETAILS. DISCREPANCIES SHALL BE BROUGHT TO THE ATTENTION OF THE ARCHITECT IMMEDIATELY.
- E. NOTES AND DETAILS ON THE DRAWINGS SHALL TAKE PRECEDENCE OVER GENERAL NOTES AND TYPICAL DETAILS.
- F. FRAMING AND DETAIL CONDITIONS SPECIFIED BY THESE DRAWINGS SHALL NOT BE MODIFIED WITHOUT APPROVED WRITTEN DOCUMENTATION FROM THE ENGINEER AND ARCHITECT. CONTRACTOR SHALL NOT PROCEED WITH CONSTRUCTION OF CONDITIONS NOT APPROVED.
- G. CONSTRUCTION MATERIALS SHALL BE SPREAD OUT IF PLACED ON FLOOR OR ROOF FRAMING MEMBERS. LOAD SHALL NOT EXCEED DESIGN LIVE LOAD.
- H. DESIGN LOADING: PER CBC, 2019 EDITION.
- I. CONSTRUCTION DOCUMENTS SHALL CONSIST OF THE "APPROVED" DRAWINGS, SPECIFICATIONS AND ADDENDUM BEARING THE STAMP AND SIGNATURE OF THE ARCHITECT AND THE APPROVAL STAMP OF THE JURISDICTIONAL BUILDING DEPARTMENT. STRUCTURAL CALCULATIONS ARE NOT PART OF THE CONSTRUCTION DOCUMENTS AND SHALL NOT BE USED FOR CONSTRUCTION PURPOSES.
- J. ALL WORK SHALL BE PERFORMED FROM THE "APPROVED" DOCUMENTS ONLY. A FULL SET OF APPROVED DOCUMENTS SHALL BE KEPT ON SITE DURING ALL CONSTRUCTION PHASES.
- K. DESIGN DATA CONDITIONS AS LISTED BELOW.

LOADING DATA	
ROOF DEAD LOAD	14 psf
ROOF LIVE LOAD	20 psf

WIND DESIGN DATA	
ULTIMATE WIND SPEED (3 SECOND GUST)	100mph
WIND EXPOSURE CATEGORY	C
RISK CATEGORY	III
INTERNAL PRESSURE COEFFICIENT	±0.18
WIND PRESSURE FOR COMPONENTS & CLADDING	ASCE 7-16 13.3.1
ANALYSIS PROCEDURE	ASCE 7-16 CHAPTER 29.4

SEISMIC DESIGN DATA	
SITE COORDINATES	36.956° N -120.066° W
SEISMIC IMPORTANCE FACTOR (I)	I = 1.25 I _p = 1.0
RISK CATEGORY	III
MAPPED SPECTRAL RESPONSE	S _s = 0.599 S ₁ = 0.235
SITE CLASS	D
SPECTRAL RESPONSE COEFFICIENTS	S _{DS} = 0.528
SEISMIC DESIGN CATEGORY	D
SEISMIC-RESISTING FORCE SYSTEM(S)	NON-STRUCTURAL COMPONENT
DESIGN SEISMIC FORCE F _p	ASCE 7-16 (13.3-1)
ANALYSIS PROCEDURE USED	ASCE 7-16 CHAPTER 13.3

THIS DRAWING SHALL NOT BE USED FOR CONSTRUCTION UNLESS IT BEARS THE STAMPS AND SIGNATURES OF THE ARCHITECT AND ENGINEER AND THE 'APPROVAL' STAMP OF THE JURISDICTIONAL BUILDING DEPARTMENT



PROVOST & PRITCHARD
PARRISH HANSEN
455 W FIR AVENUE
CLOVIS, CALIFORNIA 93611
559/449-2700 FAX 559/449-2715
<https://provostandpritchard.com/>

APPROVALS:
APPLICATION #
02-120316

IDENTIFICATION STAMP
DIV. OF THE STATE ARCHITECT
APP: 02-120316 INC:
REVIEWED FOR
SS ☒ FLS ☒ ACS ☒
DATE: 02/13/2023



DATE: 08/11/22

MADERA UNIFIED SCHOOL DISTRICT
MADERA HIGH SCHOOL
KITCHEN HVAC RETROFIT
200 SOUTH L STREET
MADERA, CA. 93637

REVISIONS	
01/15/23	USA BACK CHECK

LAWRENCE
ENGINEERING GROUP
Fremont, CA 94720
7084 N. Maple Ave., Suite 101
(510) 431-0101

TITLE:

PLANS & ELEVATIONS

SHEET:

S100

PROJECT: 21135



DATE: 08/11/22

MADERA UNIFIED SCHOOL DISTRICT
MADERA HIGH SCHOOL
KITCHEN HVAC RETROFIT
200 SOUTH L STREET
MADERA, CA. 93637

REVISIONS					
01/15/23	DSA BACK CHECK				

LAWRENCE
ENGINEERING GROUP
Fremont, CA 94720
7084 N. Maple Ave., Suite 101
(510) 431-0101


TITLE:

DETAILS

SHEET:


S200

PROJECT: 21135

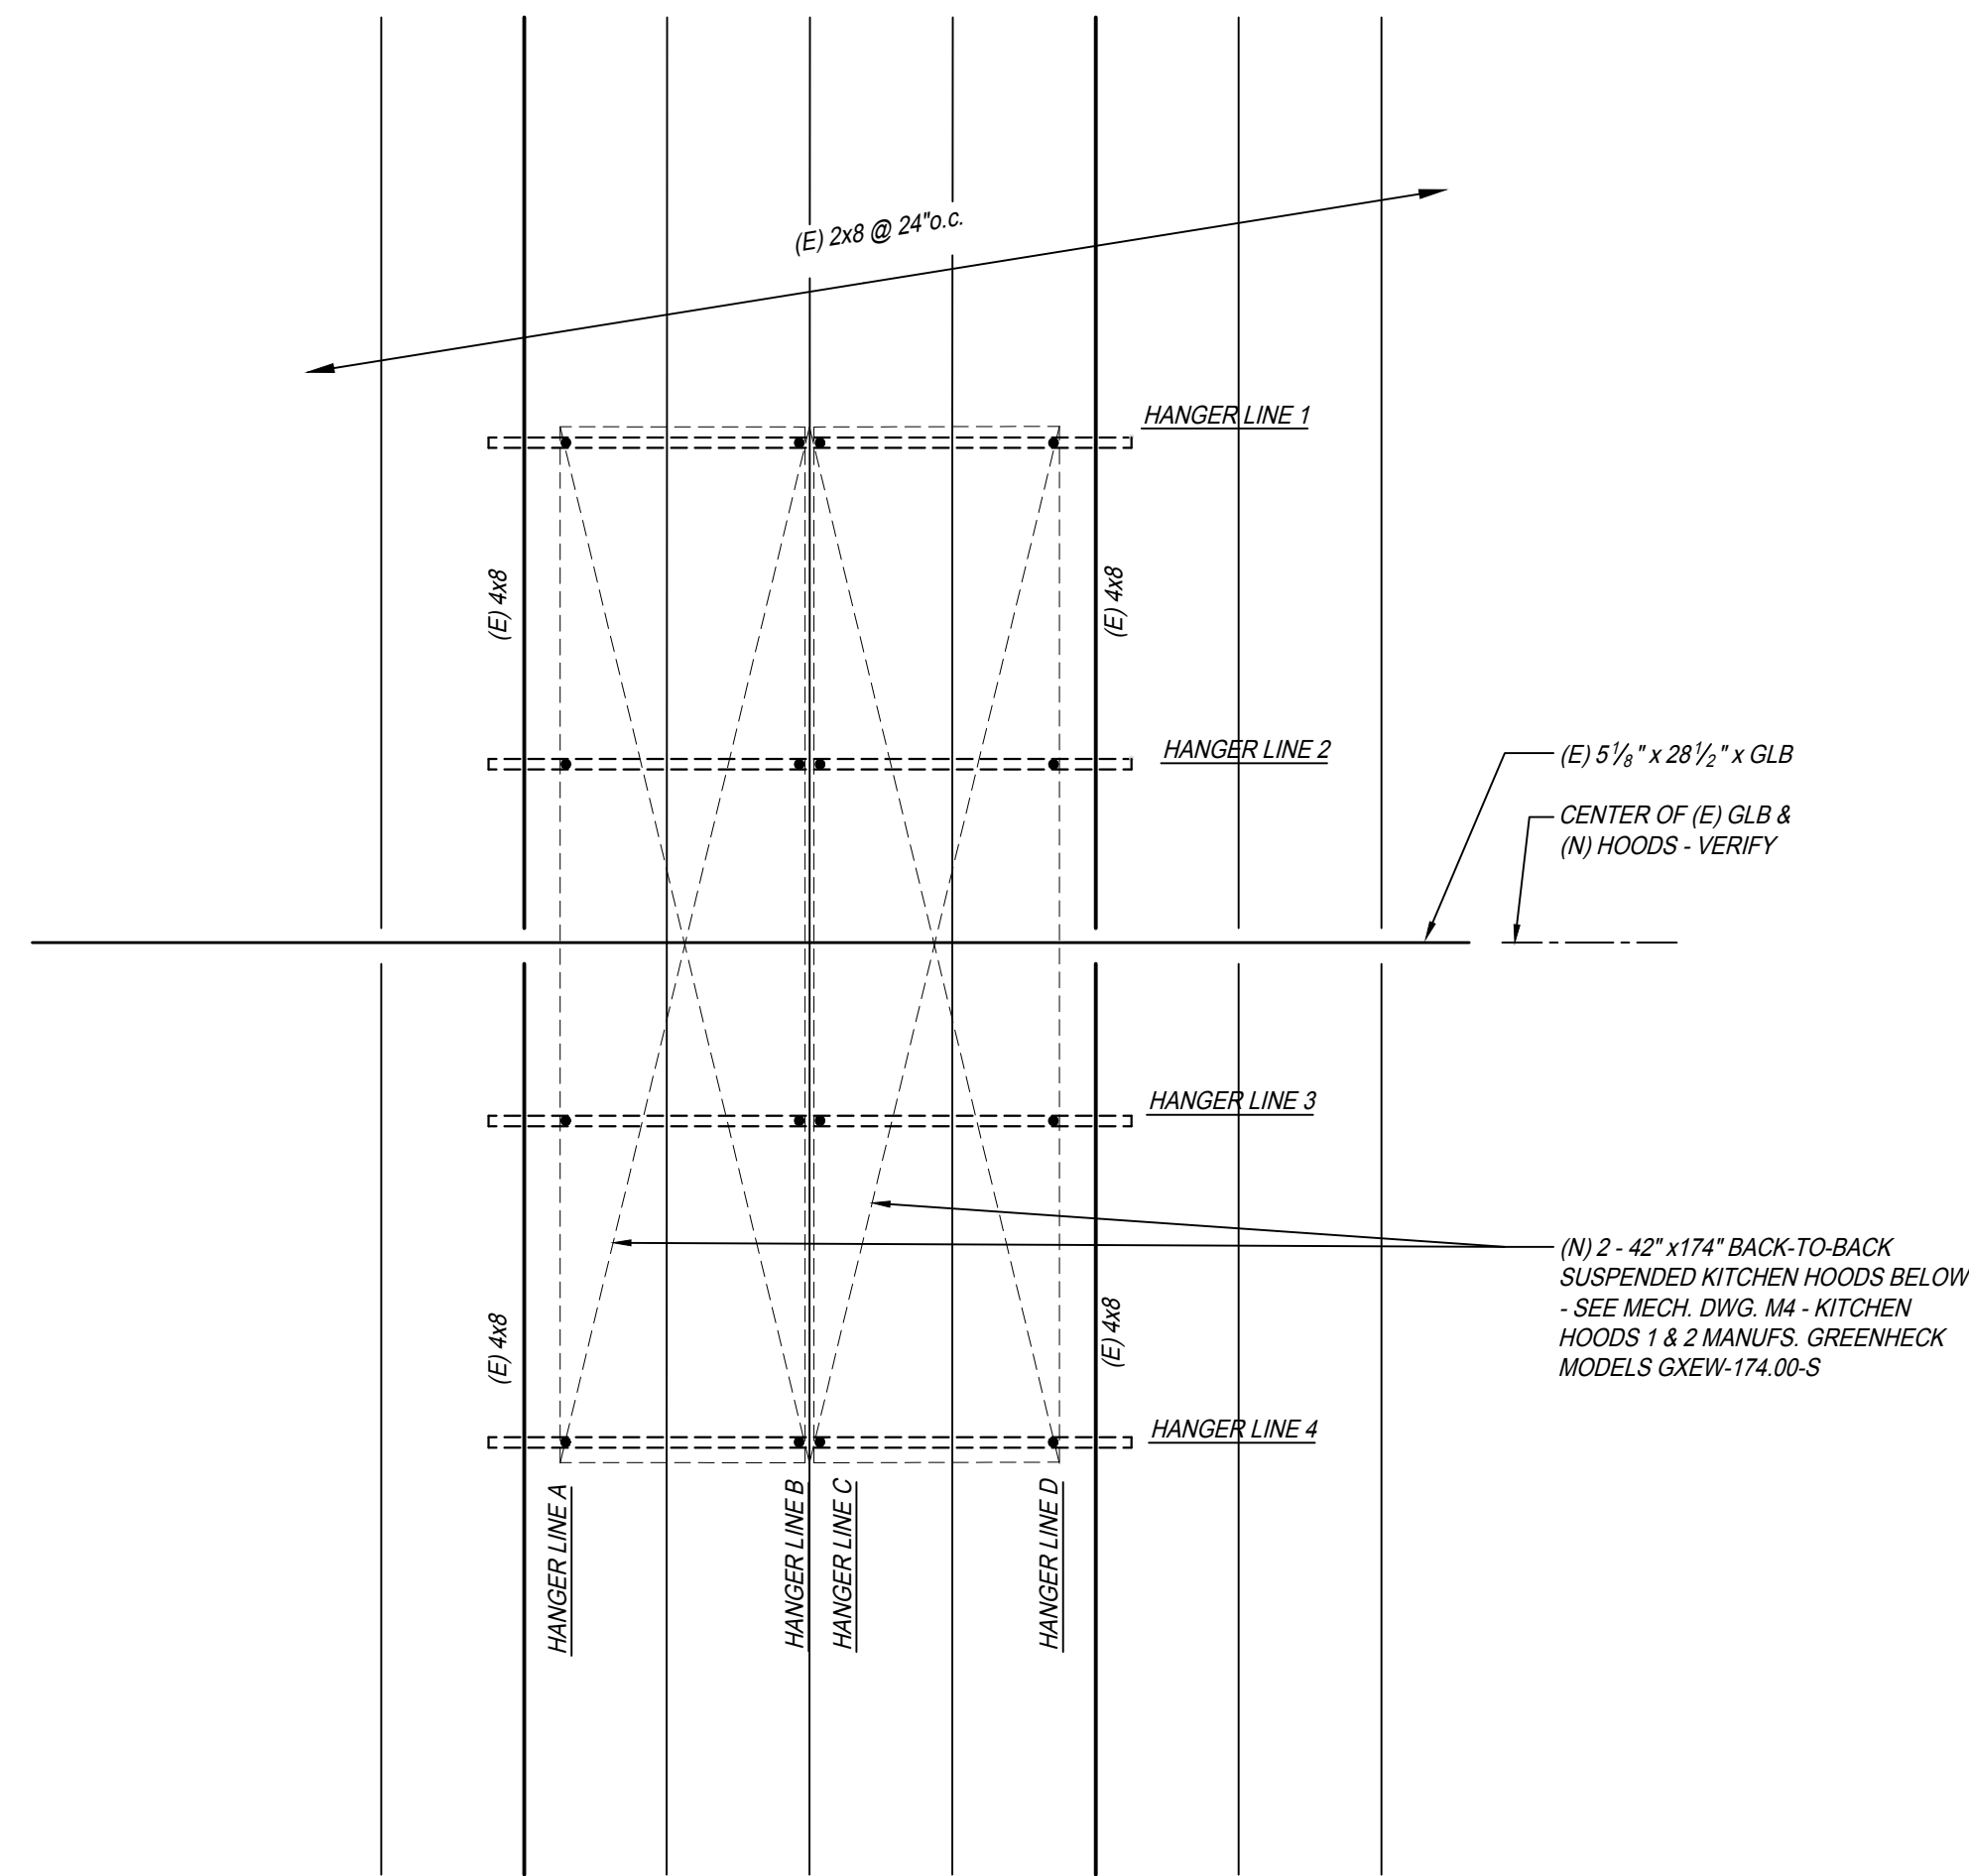


PARTIAL PLAN - KITCHEN HOODS

SCALE: 3/8" = 1'-0"

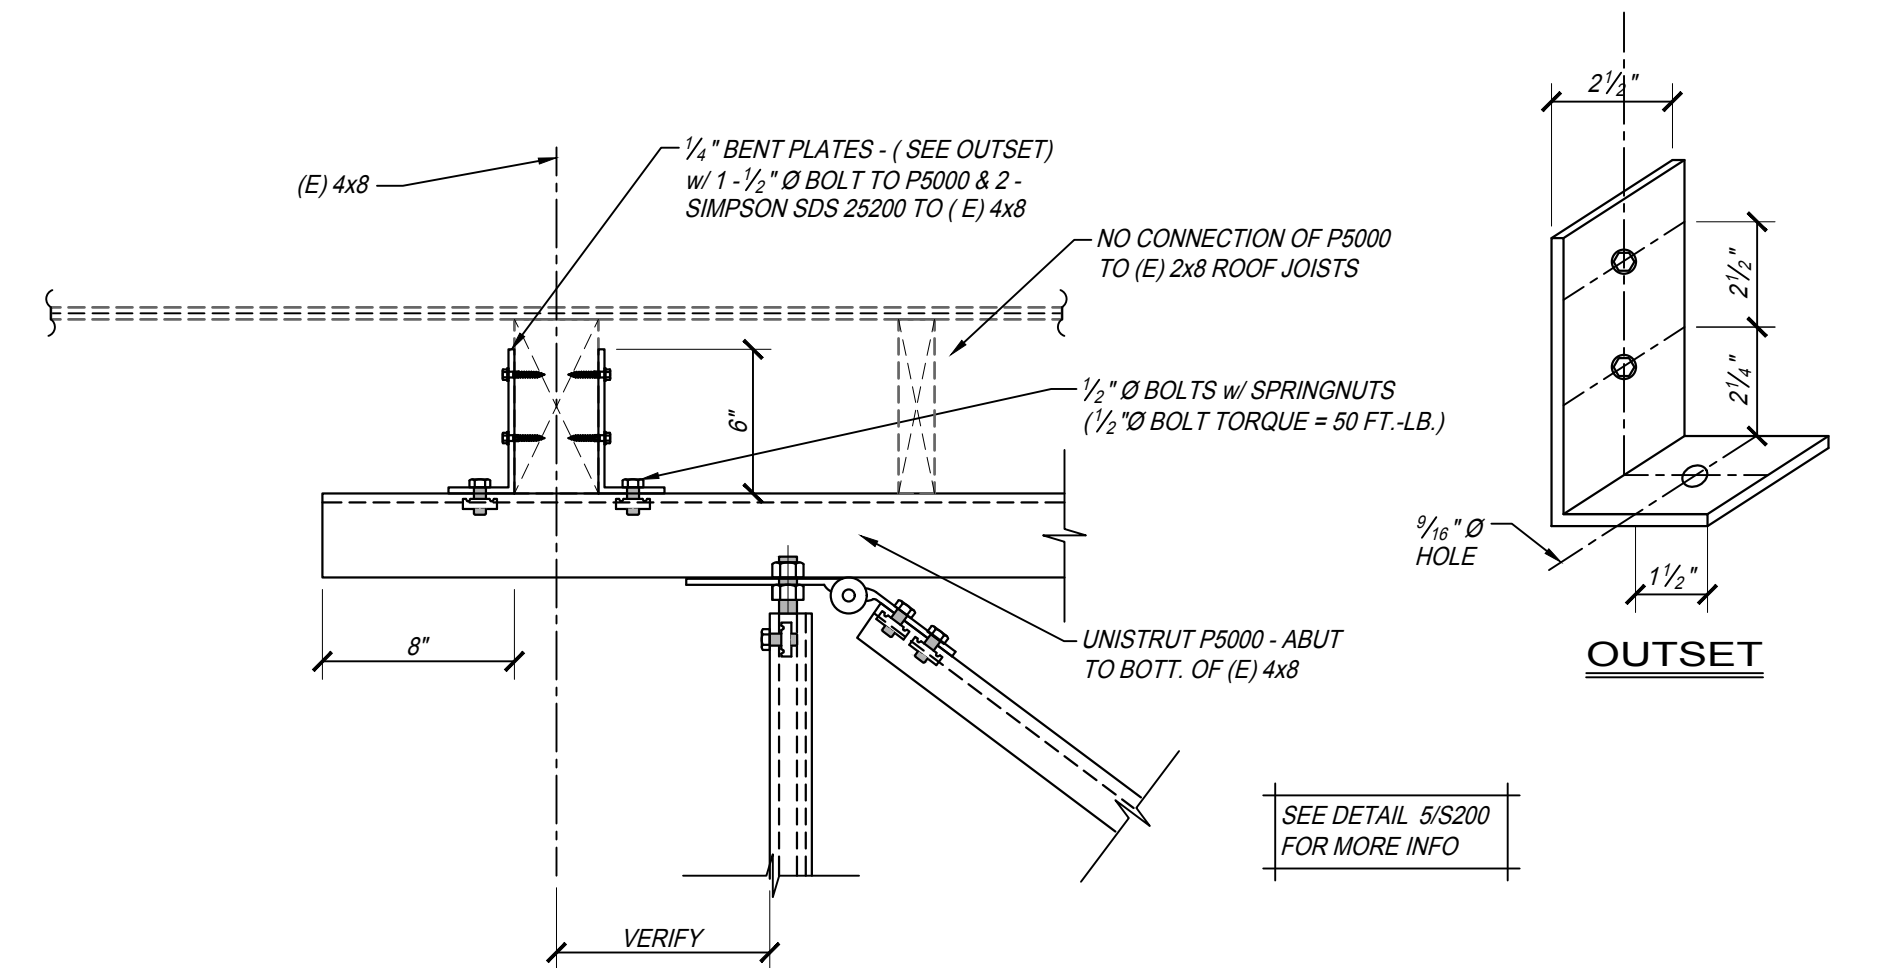


DETAIL

SCALE: 1 1/2" = 1'-0"

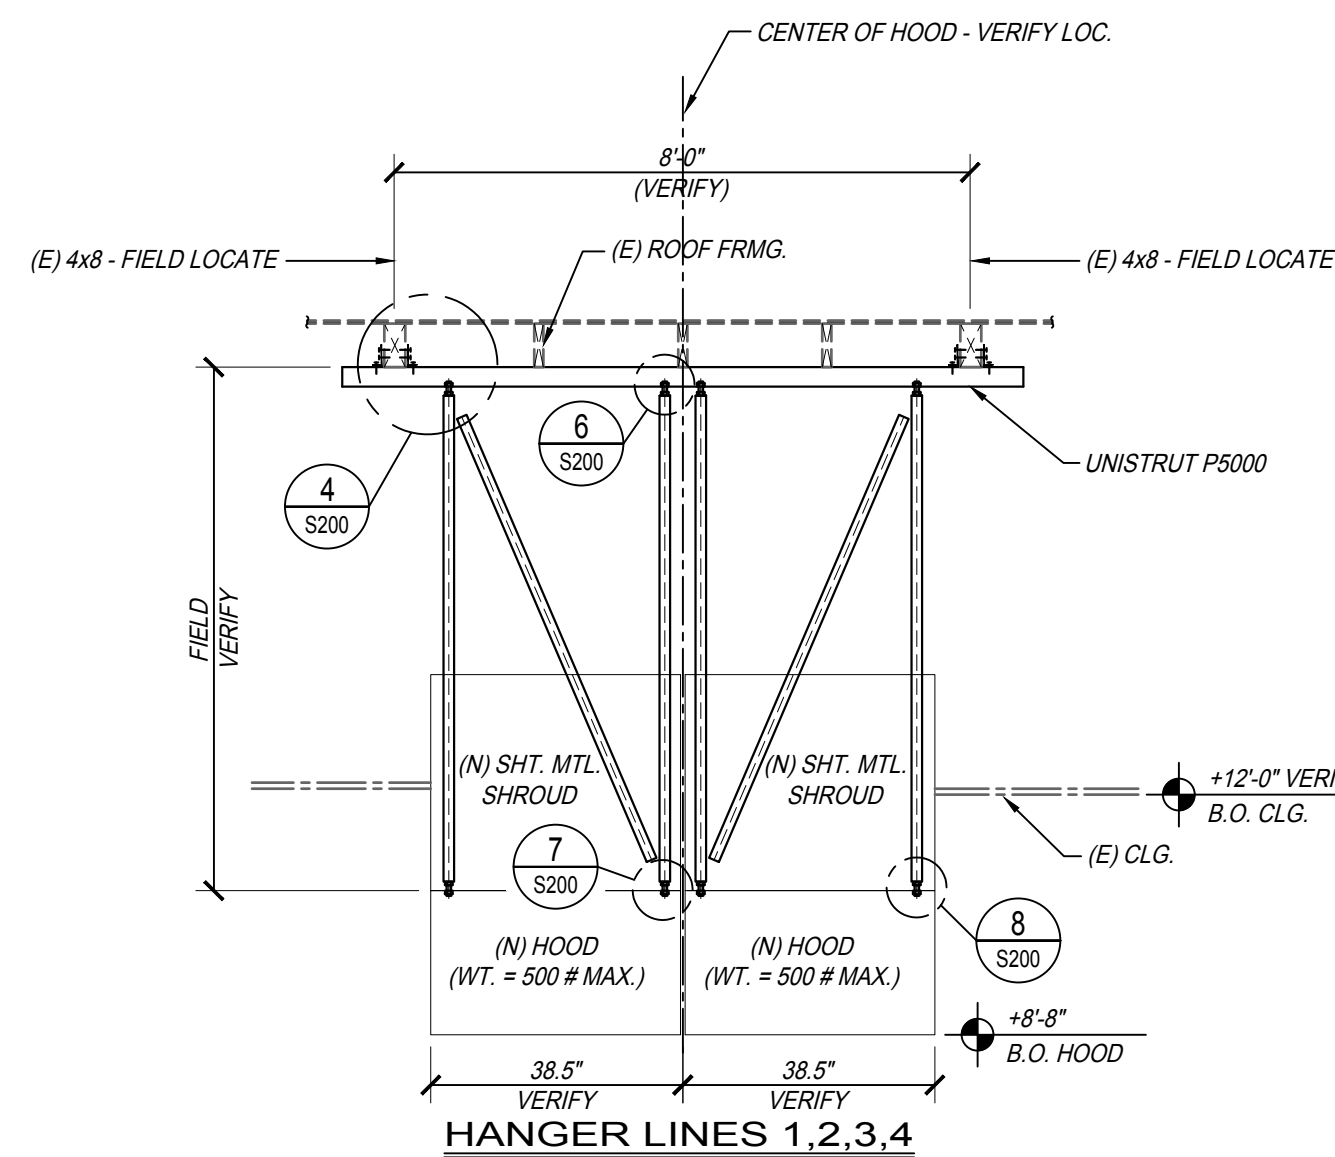


ELEVATION

SCALE: 3/8" = 1'-0"

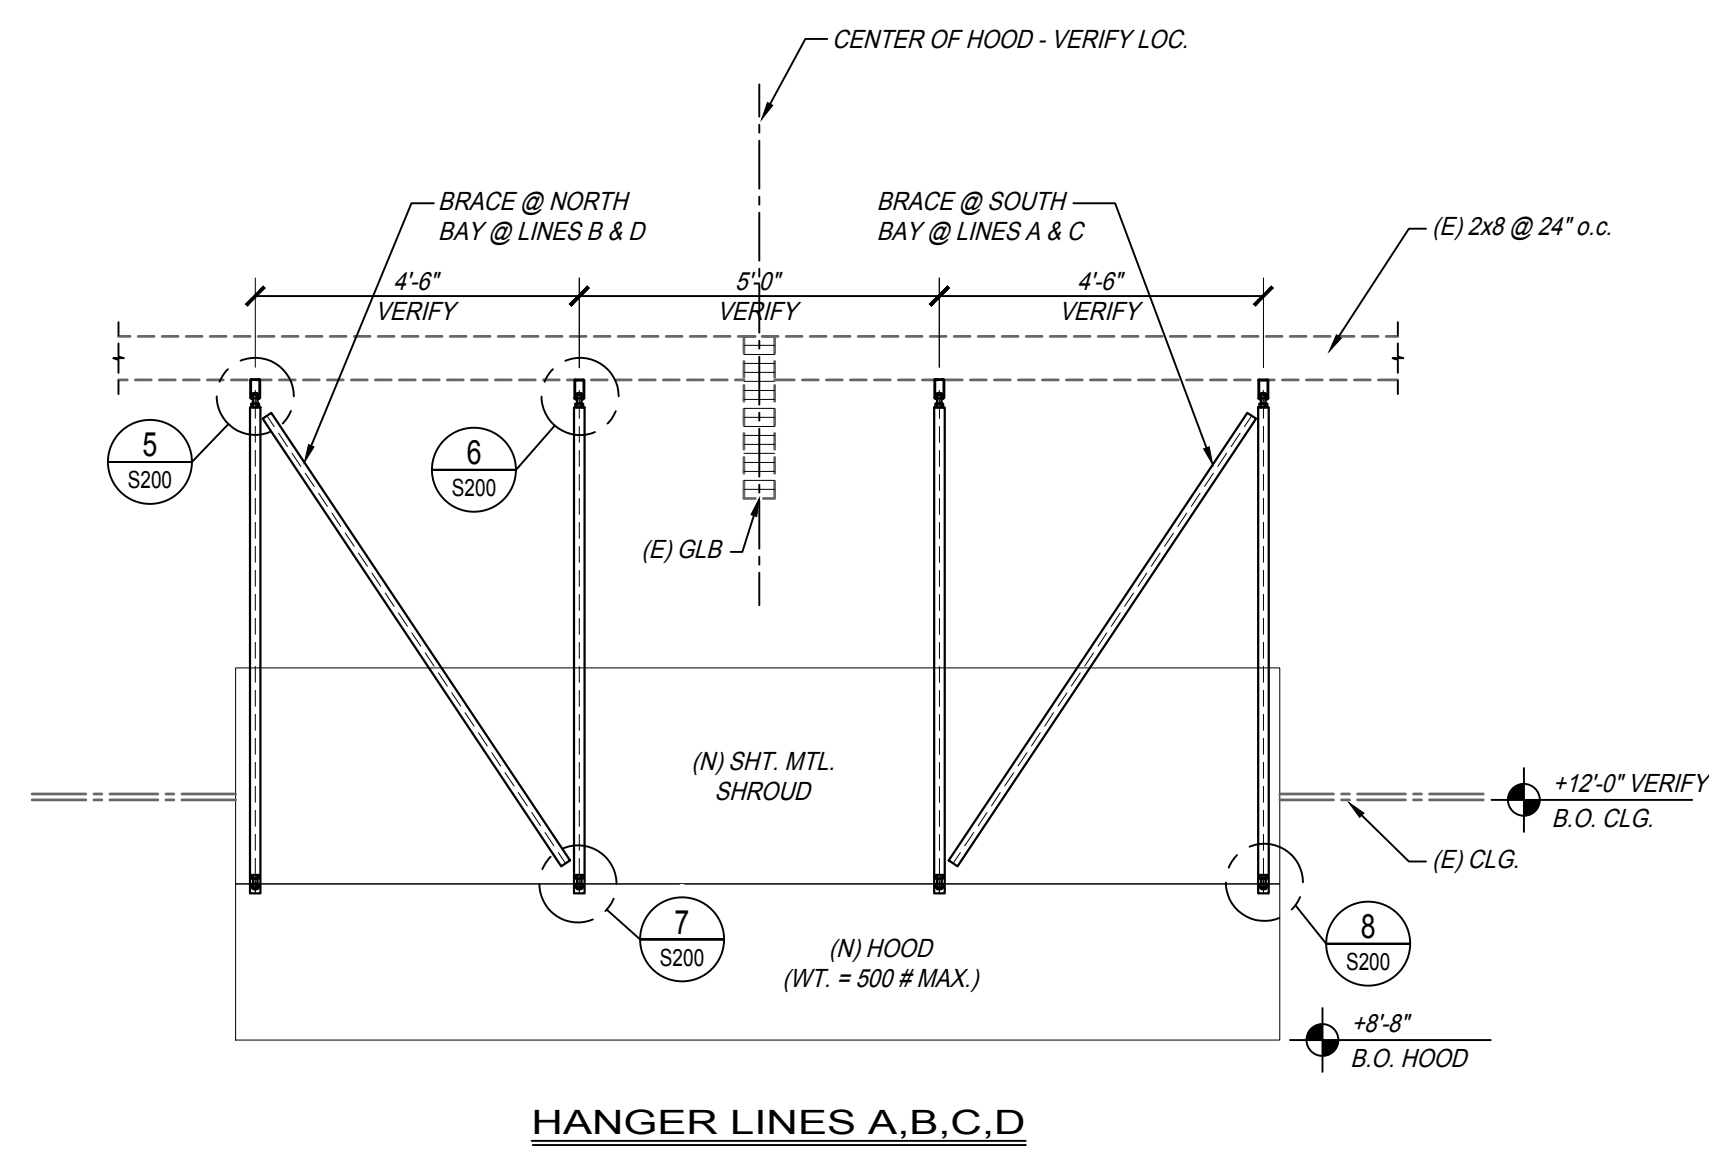

ELEVATION


SCALE: 3/8" = 1'-0"

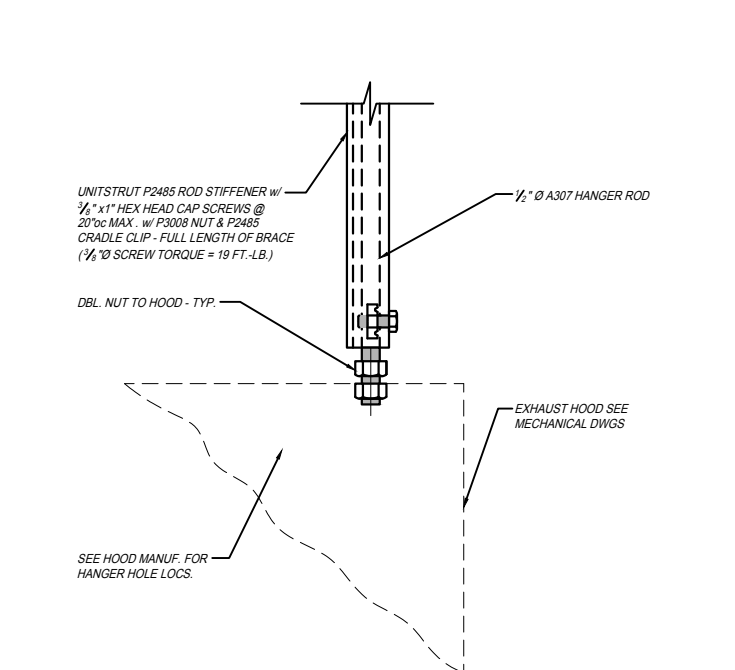

DETAIL

SCALE: 1 1/2" = 1'-0"


DET10 S200

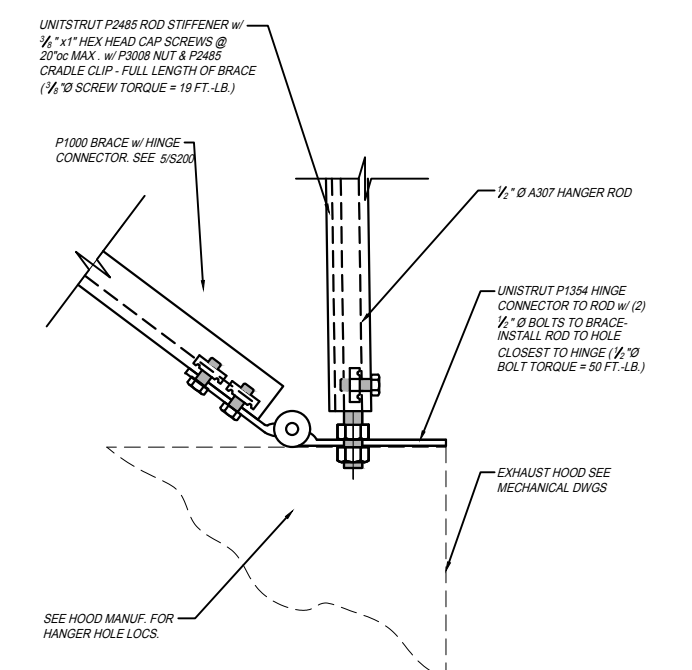

DETAIL

SCALE: 1 1/2" = 1'-0"


DET09 S200

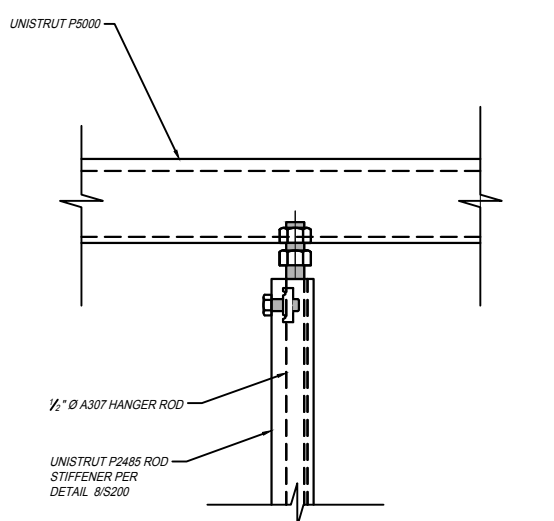

DETAIL

SCALE: 1 1/2" = 1'-0"

DET08 S200

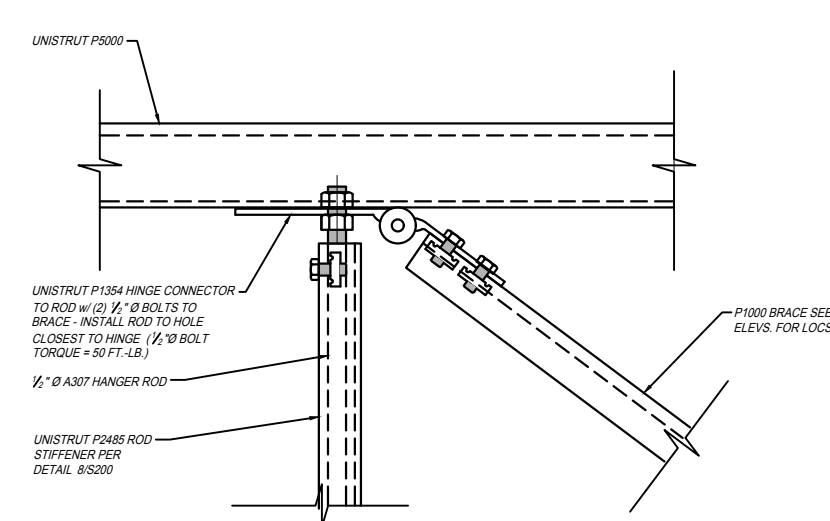

DETAIL

SCALE: 1 1/2" = 1'-0"

DET07 S200

THIS DRAWING SHALL NOT BE USED FOR CONSTRUCTION
UNLESS IT BEARS THE STAMPS AND SIGNATURES OF THE
ARCHITECT AND ENGINEER AND THE 'APPROVAL' STAMP
OF THE JURISDICTIONAL BUILDING DEPARTMENT



PROVOST & PRITCHARD
PARRISH HANSEN
455 W. FIR AVENUE
CLOVIS, CALIFORNIA 93611
559/449-2700 FAX 559/449-2715
https://provostandpritchard.com/