

Madera Unified School District

1902 Howard Road, Madera, CA 93637
559.675.4500
Fax: 559.675.1186
www.madera.k12.ca.us

February 13, 2024

Addendum No. 1 Bid No.020624A-MSHS Varsity Baseball Scoreboard

NOTICE TO ALL VENDORS:

This addendum is attached to and made a part of the above-entitled specifications for Madera Unified School District for Bid No. 020624A-MSHS Varsity Baseball Scoreboard, with a bid turn in date of February 27, 2024 @ 11:00:00 am

All changes and/or clarifications will appear in bold type and deletions will be struck out within a sentence.

See attached:

Signature: _____

Date: _____

Tycho Hite
Superintendent

Board of Trustees
Lucy Salazar, President

Ruben Mendoza, Clerk
Nadeem Ahmad

Israel Cortes
Gladys A. Diebert

Joetta Fleak
Ray G. Seibert



Scott Carter, CE | Gaylord "Rick" Ransom, SE, CE | Arturo Lopez | Nathan Miller, SE, CE
Klarc Yavasilo, SE, CE | Eric Bain, CE | Dioselino Garcia-Padron, CE

(559) 449-8444 OFFICE
(559) 449-8404 FAX
info@brooksransom.com EMAIL
brooksransom.com WEBSITE

7415 N. Palm Ave., Ste. 100
Fresno, CA 93711

Addendum No. 1

Date: February 9, 2024

**Baseball Scoreboard
Madera South High School**

DSA Application Number: 02-121895

**Madera Unified School District
Madera, CA**

BRA Project No. 23314



NOTICE TO ALL CONTRACTORS SUBMITTING BIDS FOR THIS WORK AND TO ALL PLAN HOLDERS:

You are hereby notified of the following changes, clarifications or modifications to the original Contract Documents, Project Manual, Drawings, Specifications, and subsequent Addenda. This Addendum shall supersede the original Contract Documents and previous Addenda wherein It contradicts the same and shall take precedence over anything to the contrary therein. All other conditions remain unchanged.

INDEX OF ADDENDA TRASNMITTED HEREWITH

AD1-1:

Construction Schedule:

Demo to start May 13, 2024
Place concrete foundations May 17, 2024
Completion shall be May 31, 2024

AD1-2:

Sheet C-1: In Scope of work notes:

1. Delete note 2.

AD1-3:

Sheet C-1: In General Notes:

1. In note 1, revise "Hanford" to Madera.

MEMBER:
STRUCTURAL ENGINEERS ASSOCIATION
AMERICAN COUNCIL OF ENGINEERING COMPANIES
AMERICAN SOCIETY OF CIVIL ENGINEERS
EARTHQUAKE ENGINEERING RESEARCH INSTITUTE
INTERNATIONAL CODE COUNCIL



ADI-4:

Sheet E-1: Revise note in detail 4 per attached sheet.

ADI-5:


Sheet E-2: Revise notes in Key Notes per attached sheet.

ELECTRICAL SYMBOLS

[illegible][illegible]

ELECTRICAL GENERAL NOTES

- [illegible]

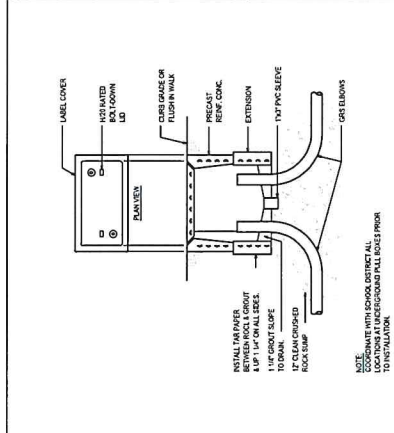

ELECTRICAL EQUIPMENT ANCHORAGE NOTES


- [illegible]

ELECTRICAL DISTRIBUTION BRACING NOTES


THE ELECTRICAL DISTRIBUTION SYSTEM SHALL BE BRACED TO COMPLY WITH THE FORCES AND DISPLACEMENTS PRESCRIBED IN ASCE 7-16, SECTION 13.3 AS DEFINED IN ASCE 7-16, SECTIONS 13.6.5, 13.6.6, 13.6.7, 13.6.8, AND 2022 CBC, SECTIONS 1617A.1.24, 1617A.1.25, AND 1617A.1.26.

THE METHOD OF SHOWING BRACING AND ATTACHMENTS TO THE STRUCTURE FOR THE IDENTIFIED DISTRIBUTION SYSTEM IS AS FOLLOWS: WHEN BRACING AND ATTACHMENTS ARE BASED ON A PREAPPROVED INSTALLATION GUIDE (E.G., CSD-90) OR ARE AS NOTED BELOW, COPIES OF THE BRACING SYSTEM INSTALLATION GUIDE OR MANUAL SHALL BE AVAILABLE ON THE JOB PRIOR TO THE START OF AND DURING THE HANGING AND BRACING OF THE DISTRIBUTION SYSTEMS. THE STRUCTURAL ENGINEER OF RECORD SHALL VERIFY THE ADEQUACY OF THE STRUCTURE TO SUPPORT THE HANGER AND BRACE LOADS.


THE ELECTRICAL DISTRIBUTION SYSTEM IS DETAILED ON THE APPROVED DRAWINGS WITH SPECIFIC NOTES AND DETAILS.

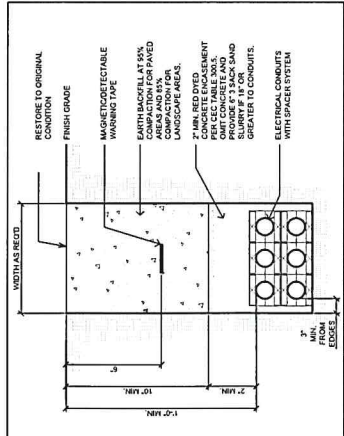


Trenching Detail

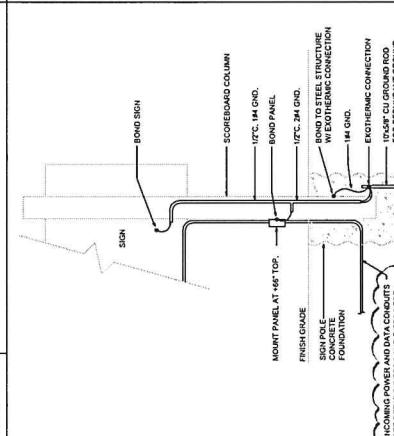


4	Scoreboard Grounding Detail
---	-----------------------------

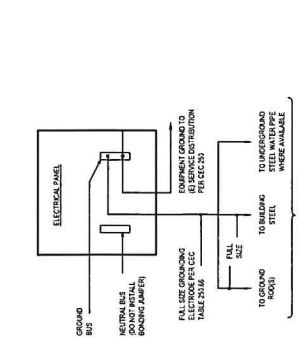


Panel Grounding Detail

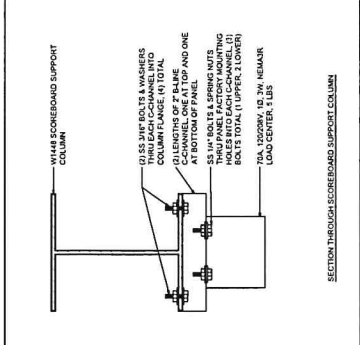

Panel Mounting Detail

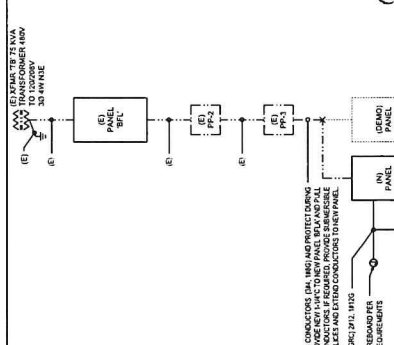

Single Line Diagram

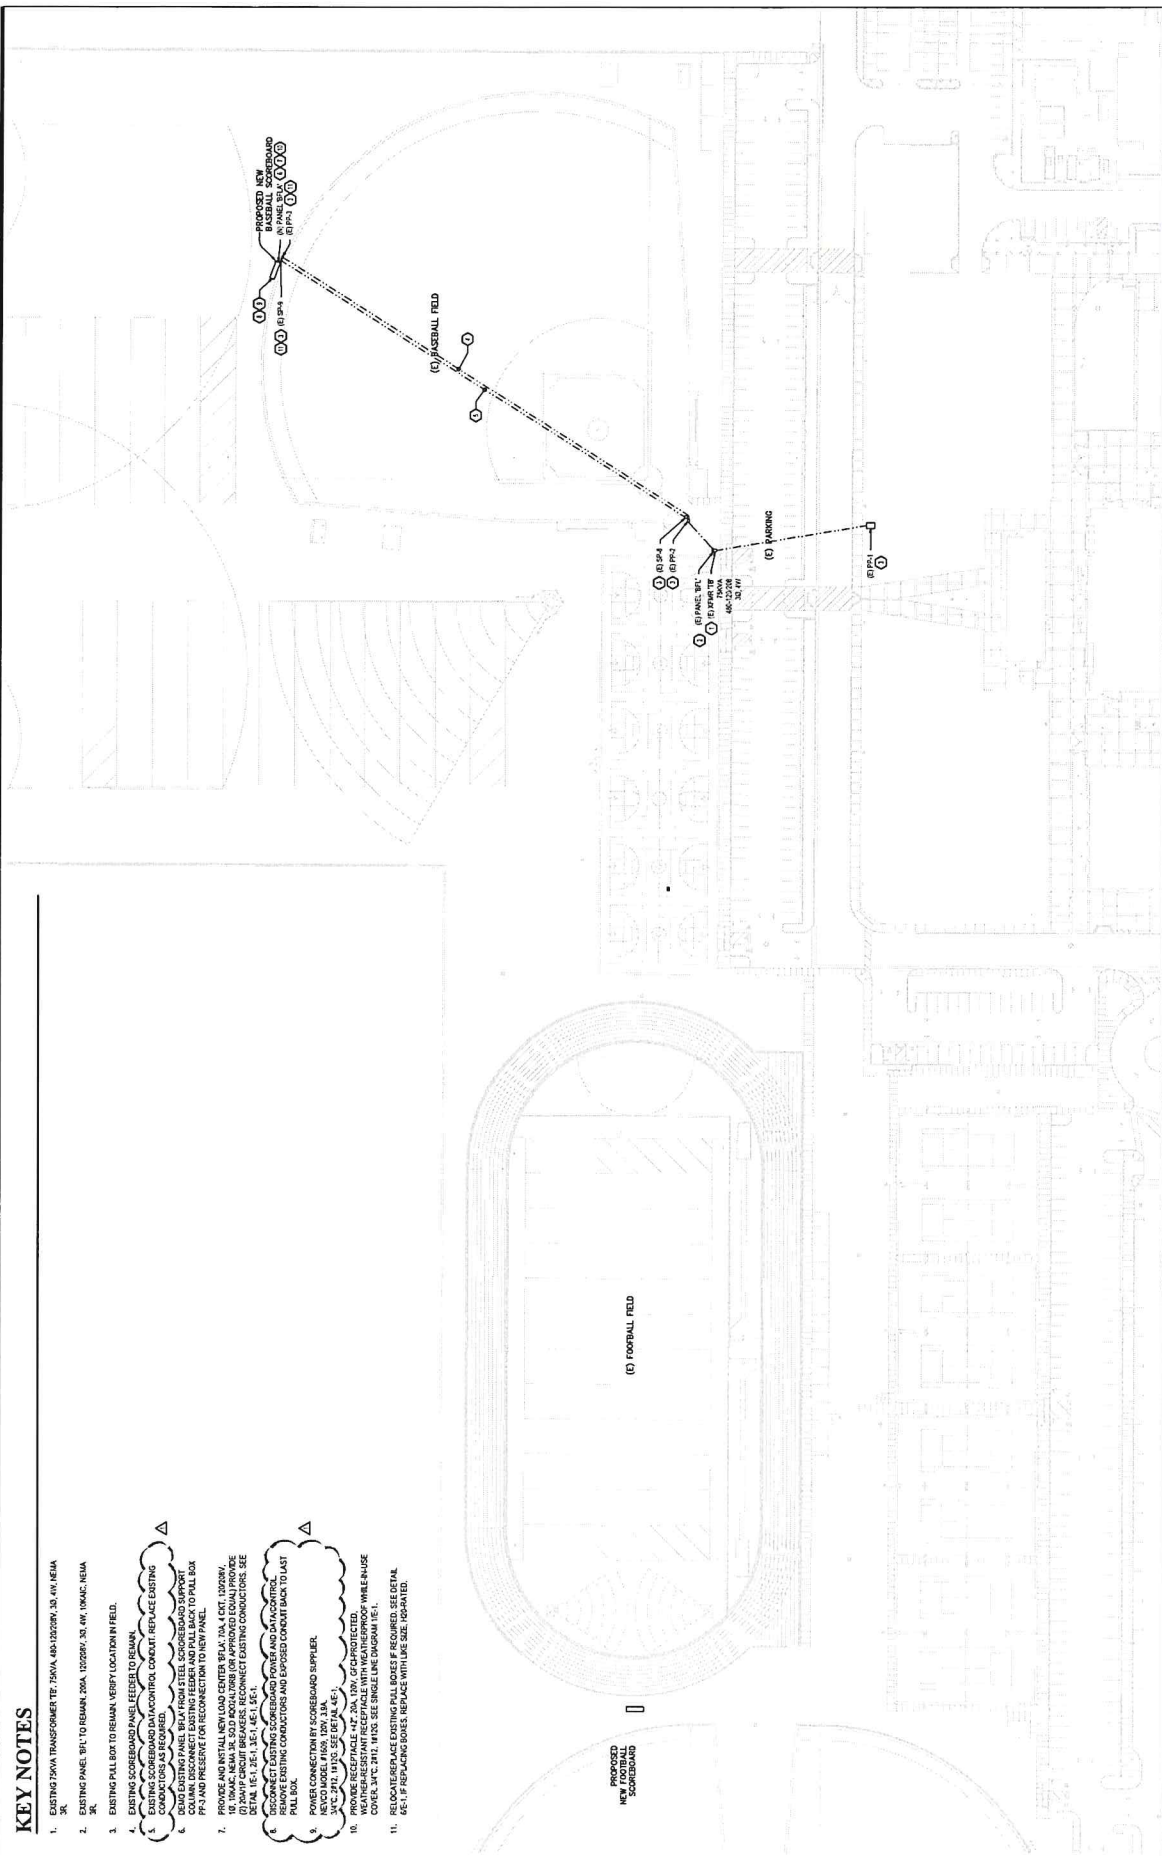

SCALE: 1" = 50'-0"

