

IRRIGATION IMPROVEMENTS

AT

MARTIN LUTHER KING MIDDLE SCHOOL

MADERA UNIFIED SCHOOL DISTRICT

PROJECT DATA

LEGAL DESCRIPTION: N/A

PREPARED FOR: MADERA UNIFIED SCHOOL DISTRICT

UTILITY DATA

1. CONTRACTOR TO CONTACT USA UNDERGROUND SERVICE ALERT (1-800-227-2600), A MINIMUM OF TWO (2) WORKING DAYS BEFORE CONSTRUCTION BEGINS, FOR UTILITY LOCATION VERIFICATION COORDINATION. SEE SPECIFICATION FOR ADDITIONAL REQUIREMENTS AND PROCEDURES.
2. CONTRACTOR TO POTHOLE (HAND EXCAVATE) AND LOCATE ALL EXISTING IMMEDIATELY ADJACENT AND INTERSECTING UTILITIES PRIOR TO CONSTRUCTION. FLOW LINE ELEVATIONS OF PROPOSED FACILITIES MAY NEED TO BE ADJUSTED, AS DIRECTED BY THE OWNER, TO AVOID CONFLICTING UTILITIES. NOTIFY OWNER IMMEDIATELY AFTER POTHOLING HAS IDENTIFIED A UTILITY CONFLICT.
3. THE LOCATIONS OF UNDERGROUND UTILITIES SHOWN ON THESE PLANS ARE BASED ON THE BEST AVAILABLE RECORD INFORMATION, PROVIDED BY THE OWNER. SUPPLEMENTED WHERE POSSIBLE BY FIELD SURVEYS OF FEATURES ACCESSIBLE WITHOUT EXCAVATION. SINCE THE LOCATIONS ARE NOT BASED ON EXPOSURE AND FIELD SURVEYS, THEY ARE APPROXIMATE ONLY, AND NOT NECESSARILY COMPLETE. THE ACTUAL LOCATIONS OF ALL EXISTING UNDERGROUND UTILITIES IN THE AREA OF THE WORK SHALL BE VERIFIED BY THE CONTRACTOR.
4. CONTRACTOR SHALL REPAIR/RECONSTRUCT ALL EXISTING FACILITIES THAT THE CONTRACTOR DISTURBS IN THE COURSE OF PROJECT CONSTRUCTION. CONTRACTOR SHALL ALSO REPAIR/RECONSTRUCT EXISTING CONFLICTING SITE LIGHT ELECTRICAL DISTURBED IN THE COURSE OF PROJECT CONSTRUCTION. SITE LIGHTS TEMPORARILY SHUT DOWN DURING THE DAYTIME CONSTRUCTION MUST BE BACK IN WORKING ORDER FOR NIGHTLY SECURITY.

CODE TABULATION

- 2016 CA ADMINISTRATIVE CODE, TITLE 24, PART 1
- 2016 CA BUILDING CODE, TITLE 24, PART 2 VOLUME #1 AND #2
- 2016 CA ELECTRICAL CODE, TITLE 24, PART 3
- 2016 CA MECHANICAL CODE, TITLE 24, PART 4
- 2016 CA PLUMBING CODE, TITLE 24, PART 5
- 2016 CA ENERGY CODE, TITLE 24, PART 6

Statement of Design Compliance:

The State Energy Conservation Standards applicable to this project have been reviewed and the design described herein is in substantial conformance.

The applicable State Code Title 24, has been reviewed for this project and the design described herein is in substantial conformance.

The American Disabilities Act, Title III, has been reviewed for this project and the design described herein is in substantial conformance.

DESIGN COMPLIANCE

ORGANIZATION

The organization of these drawings is not intended to control the division of work among subcontractors. It shall be the general contractor's responsibility to divide the work.

Copies of these drawings are supplied to the owner, and the contractor for use in the construction of this project only. The drawings are not to be reproduced, changed, or copied in any form or manner nor are they to be assigned to a third party without first obtaining the written permission of Robert Boro, Landscape Architect. All design and construction shall remain the property of Robert Boro, Landscape Architect.

It is the intention of the plans and specifications to cover all things required to install and maintain irrigation systems. Contractor is to furnish all labor, materials, transportation, equipment, miscellaneous services, etc. required to accomplish this result. Anything which may reasonably be construed as a necessary part of the installation is to be included whether specifically shown or mentioned. The architect will give any interpretations necessary for the completion of the work.

SHEET INDEX

- C COVER SHEET
- SD/100 DEMOLITION PLAN
- SD/200 IRRIGATION PLAN
- SD/300 DETAILS

REVISIONS

NO.	DATE	NO.	DATE
△ 1	_____	△ 1	_____
△ 1	_____	△ 1	_____
DRAWN L TEAM			
CHECKED LRV			
SCALE I N.T.S.			
JOB NO. I18-2701			
DATE I05-06-19			



SHEET TITLE

COVER SHEET

SHEET NO.

C

OF

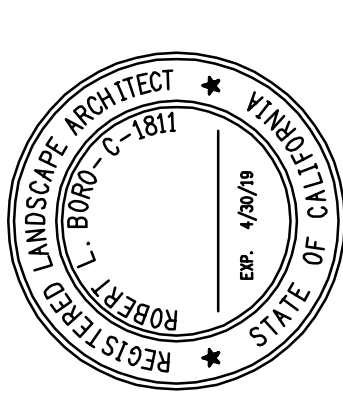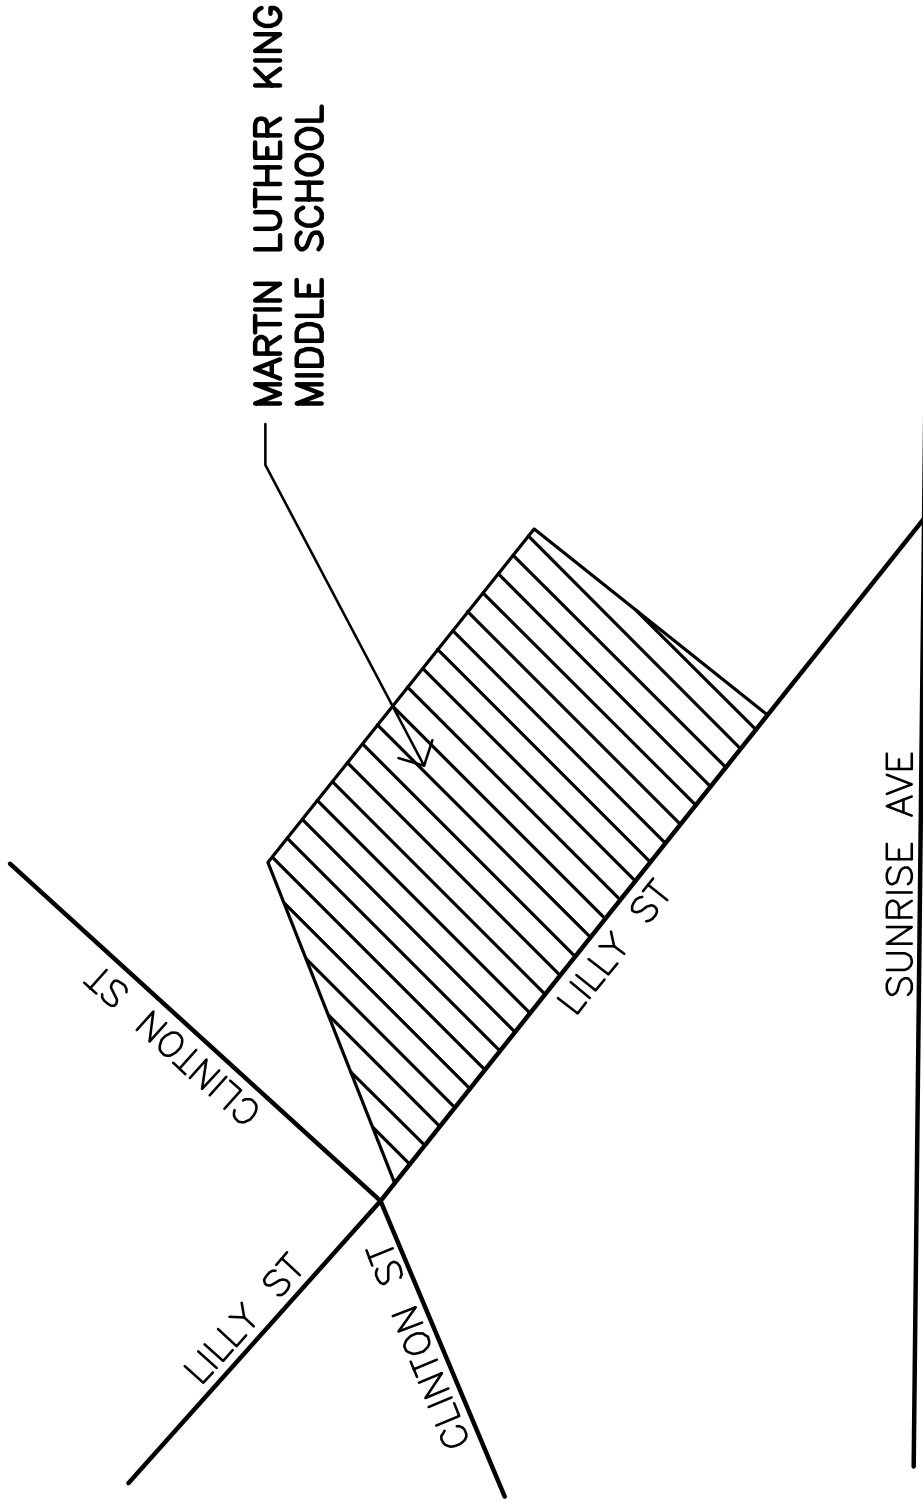

All designs, ideas and information shown on these drawings and specifications shall remain the property of Robert Boro, Landscape Architect. No part thereof shall be copied, reproduced, changed, or used in connection with any work or project without the written permission of Robert Boro, Landscape Architect. The drawings and specifications shall constitute the entire contract and no oral or written statements or interpretations of these restrictions shall be binding.