


IRRIGATION
IMPROVEMENTS
AT MARTIN
LUTHER KING
MIDDLE
SCHOOL

MADERA
UNIFIED
SCHOOL
DISTRICT

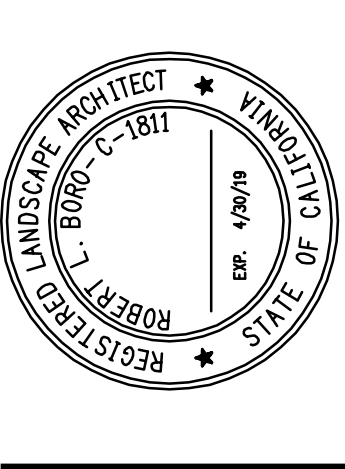


All designs, ideas and information shown on these drawings and specifications shall remain the property of Robert L. Boro, Landscape Architect. No part thereof shall be copied, reproduced, or transmitted in any form or by any means, electronic or mechanical, including photocopying, recording, or by any information storage and retrieval system, without the prior written permission of Robert L. 

REVISIONS		
NO.	DATE	NO. DATE
1		1
2		2
3		3

SHEET TITLE	
DEMOLITION PLAN	
SHEET NO.	SD/100
OF	

DEMOLITION LEGEND	
(A)	REMOVE (3) EXISTING IRRIGATION CONTROLLERS & APPURTENANT ITEMS. DELIVER CONTROLLERS TO DISTRICT.
(B)	EXISTING IRRIGATION CONTROL WIRE GUTTER BOX. PRESERVE PROTECT IN PLACE. DISCONNECT EXISTING IRRIGATION CONTROL WIRES FROM EXISTING IRRIGATION CONTROLLERS. RECONNECT ALL CONTROL WIRES TO NEW IRRIGATION CONTROLLERS. REFER TO SHEET SD/200.
(C)	EXISTING TRASH COMPACTOR ELECTRICAL PANEL TO REMAIN. PROTECT IN PLACE. REMOVE ALL IRRIGATION BOOSTER PUMP START PANEL COMPONENTS, CONDUIT & WIRING. TERMINATE AS DIRECTED BY DISTRICT.
(D)	REMOVE EXISTING IRRIGATION BOOSTER PUMP, PIPING, CONCRETE BASE, ELECTRICAL CONDUIT/WIRE & ALL APPURTENANT ITEMS. DELIVER PUMP TO DISTRICT.
(E)	EXISTING IRRIGATION BACKFLOW PREVENTER, METER & SUPPLY PIPING TO REMAIN. MAKE CONNECTION. REFER TO SHEET SD/200.
(F)	REMOVE EXISTING CONCRETE PAVING AS NEEDED FOR NEW CONDITION. REFER TO SHEET SD/200 & SD/300.
(G)	EXISTING CHAIN LINK ENCLOSURE TO REMAIN. PROTECT FROM DAMAGE.
(H)	EXISTING CONCRETE PAVING TO REMAIN. PROTECT FROM DAMAGE.
(I)	EXISTING DOMESTIC WATER BACKFLOW PREVENTER TO REMAIN. PROTECT FROM DAMAGE.
(J)	NOT USED.
(K)	EXISTING TREE TO REMAIN. PROTECT FROM DAMAGE. PROVIDE THINNING AND PRUNING TO REMOVE TREE CANOPY TO COMPENSATE FOR ROOT LOSS IF TREE ROOTS ARE REMOVED.
(L)	SAWCUT EXISTING CONCRETE PAVING.
(M)	EXISTING CMU WALL TO REMAIN. PROTECT FROM DAMAGE.
(N)	EXISTING TURF TO REMAIN. PROTECT FROM DAMAGE. RESTORE/REPLACE IF DAMAGED DURING CONSTRUCTION.
(O)	EXISTING ELECTRICAL PULL BOX WITH WIRES FOR NEW IRRIGATION BOOSTER PUMP. PROTECT IN PLACE. MAKE ELECTRICAL CONNECTIONS.

- DEMOLITION NOTES**
- CONTRACTOR SHALL PROTECT ALL EXISTING UTILITIES, IMPROVEMENTS & TREES NOT DESIGNATED TO BE REMOVED.
 - ALL ITEMS TO BE DEMOLISHED SHALL BE LAWFULLY DISPOSED OF BY THE CONTRACTOR UNLESS OTHERWISE INDICATED.
 - WHEN IT IS NECESSARY TO CUT ROOTS OF REMAINING TREES, CONTRACTOR SHALL PRUNE THE BRANCHES OF REMAINING TREES TO REMAIN. CONTRACTOR SHALL COMPENSATE FOR CUTTING THE TREE ROOTS.
 - CONTRACTOR SHALL PROTECT ALL TREES AND PLANTS, EXCEPT THOSE NOTED FOR DEMOLITION.
 - ALL PAVING, CURBS AND GUTTER REMOVAL SHALL BE TO THE NEAREST JOINT UNL.O.

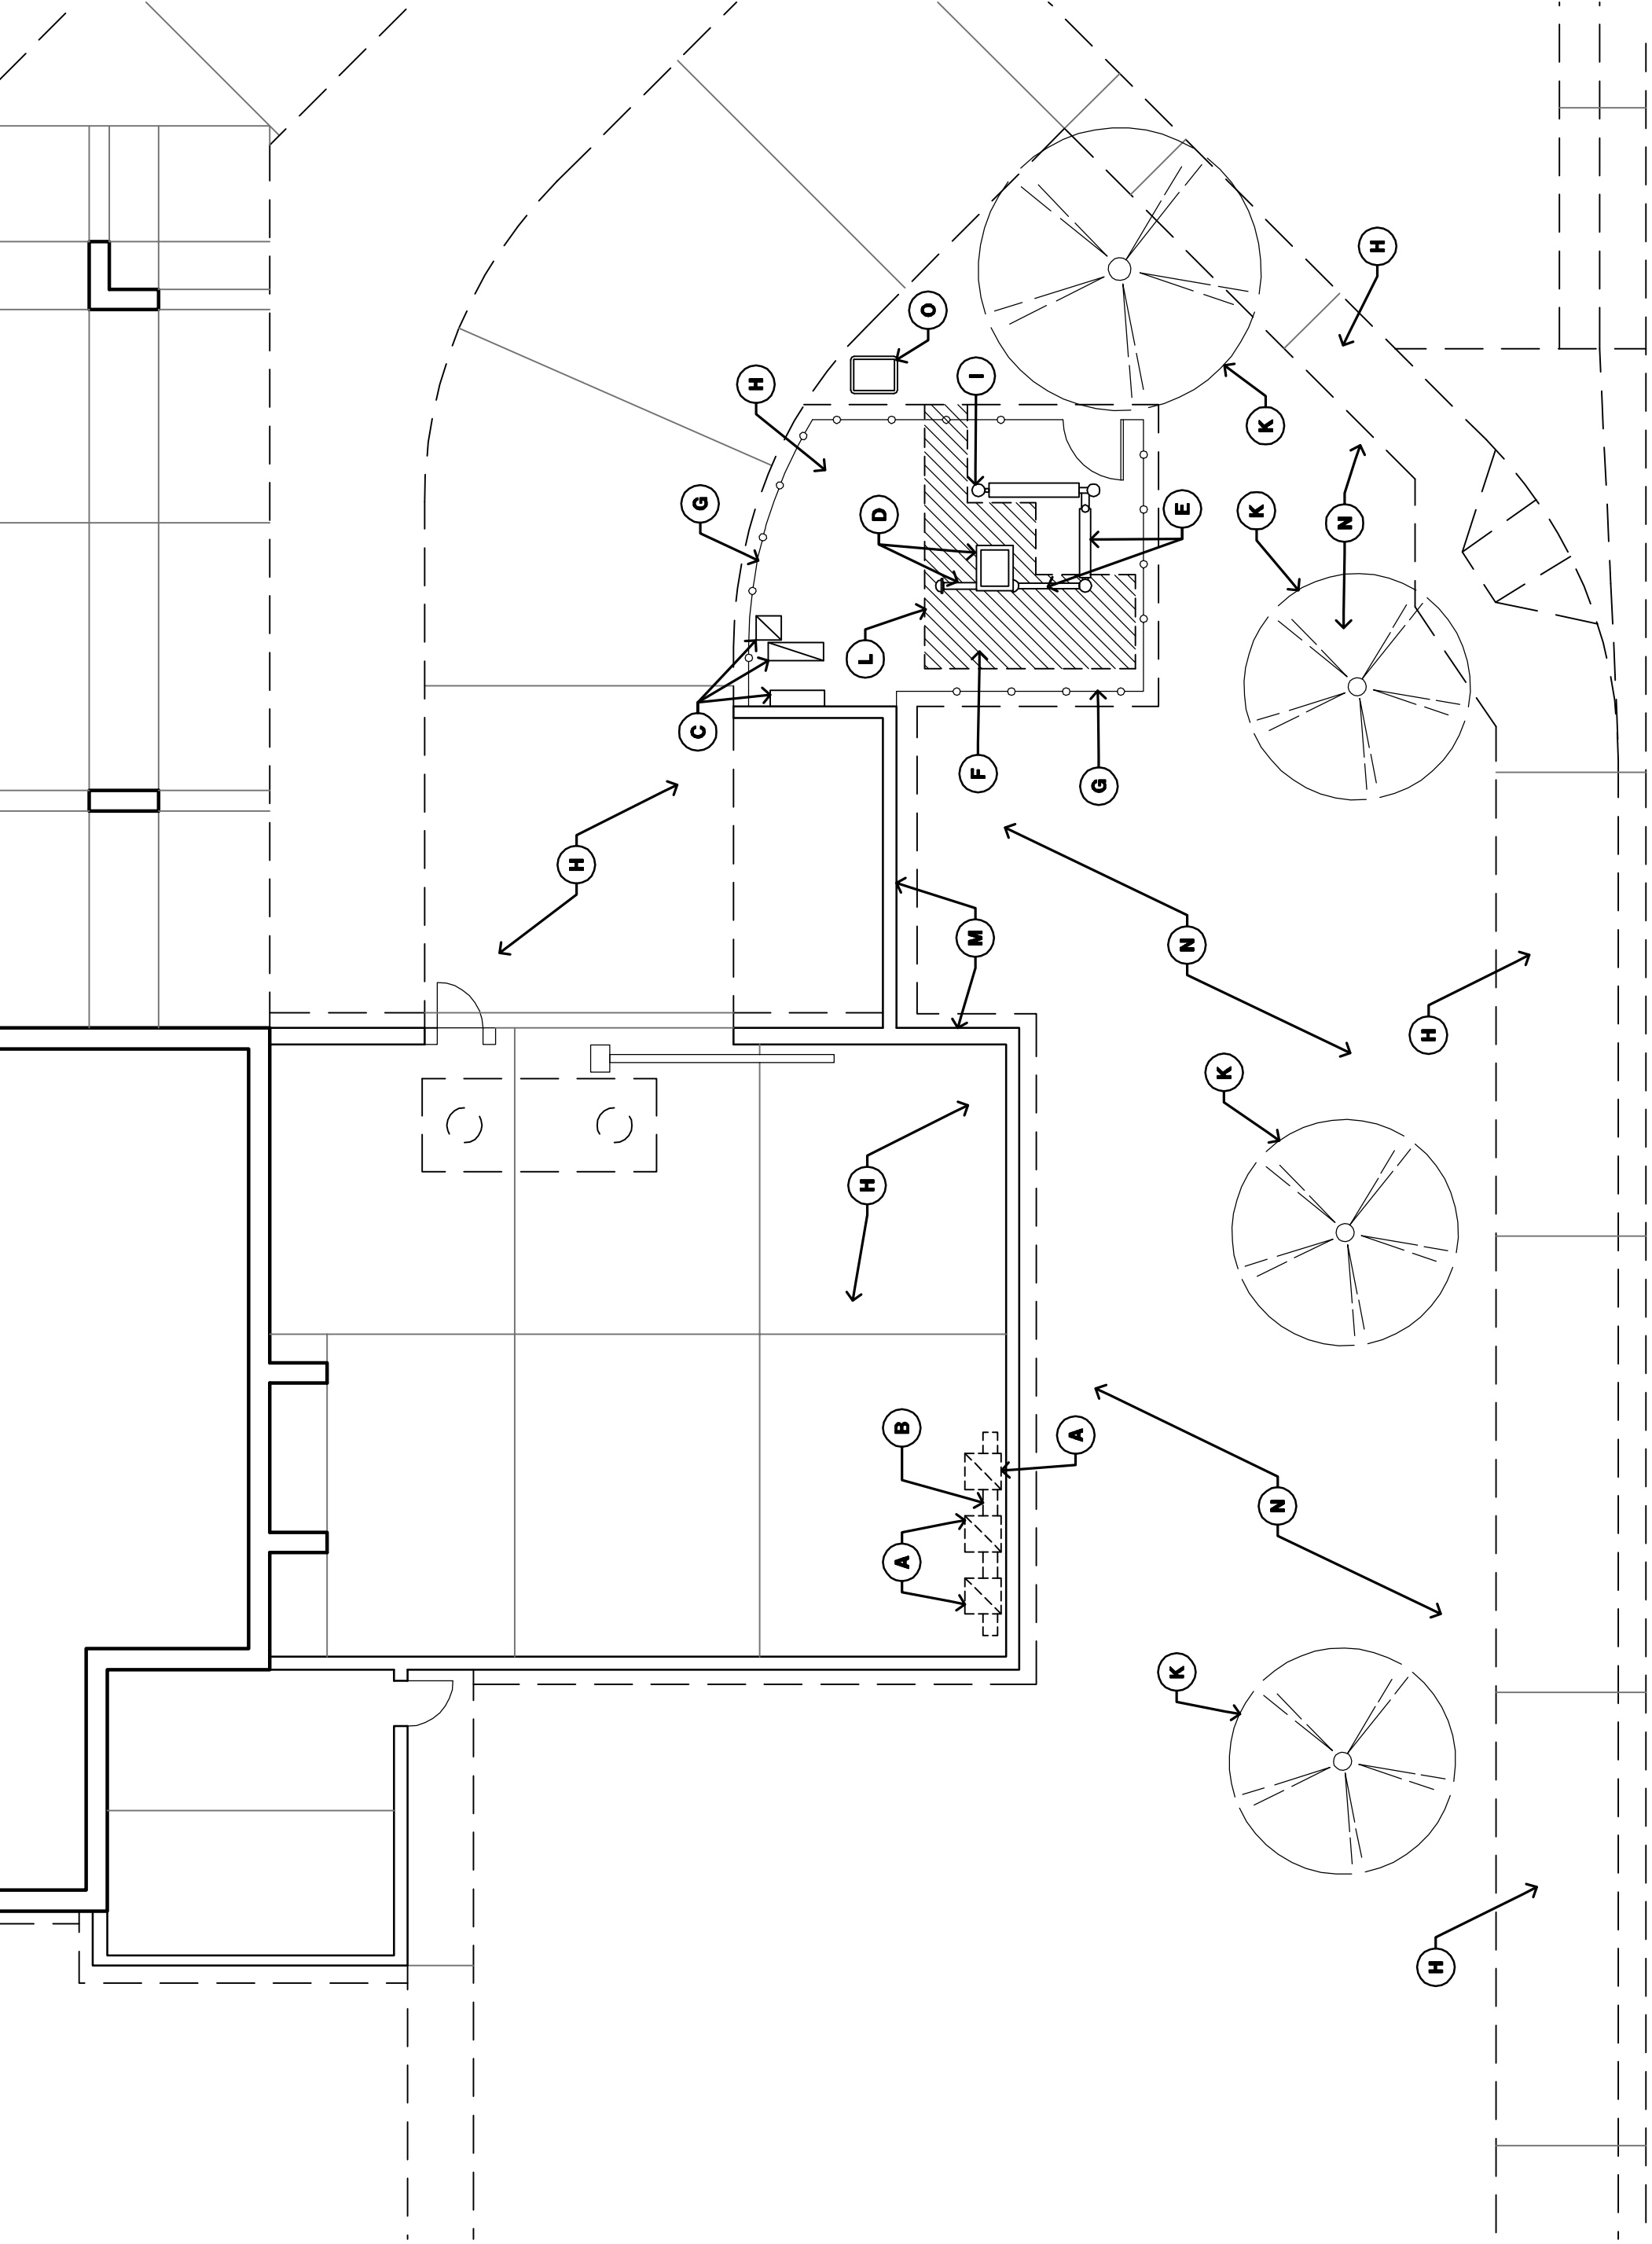

DEMOLITION PLAN
1" = 10'-0"